


DESIGNED BY *D.M.* DATE *4-15-70*  
 CHECKED BY *J.B.* DATE *10-27-70*

NOTE:-  
 End pav't transition  
 Sta. 31+38.

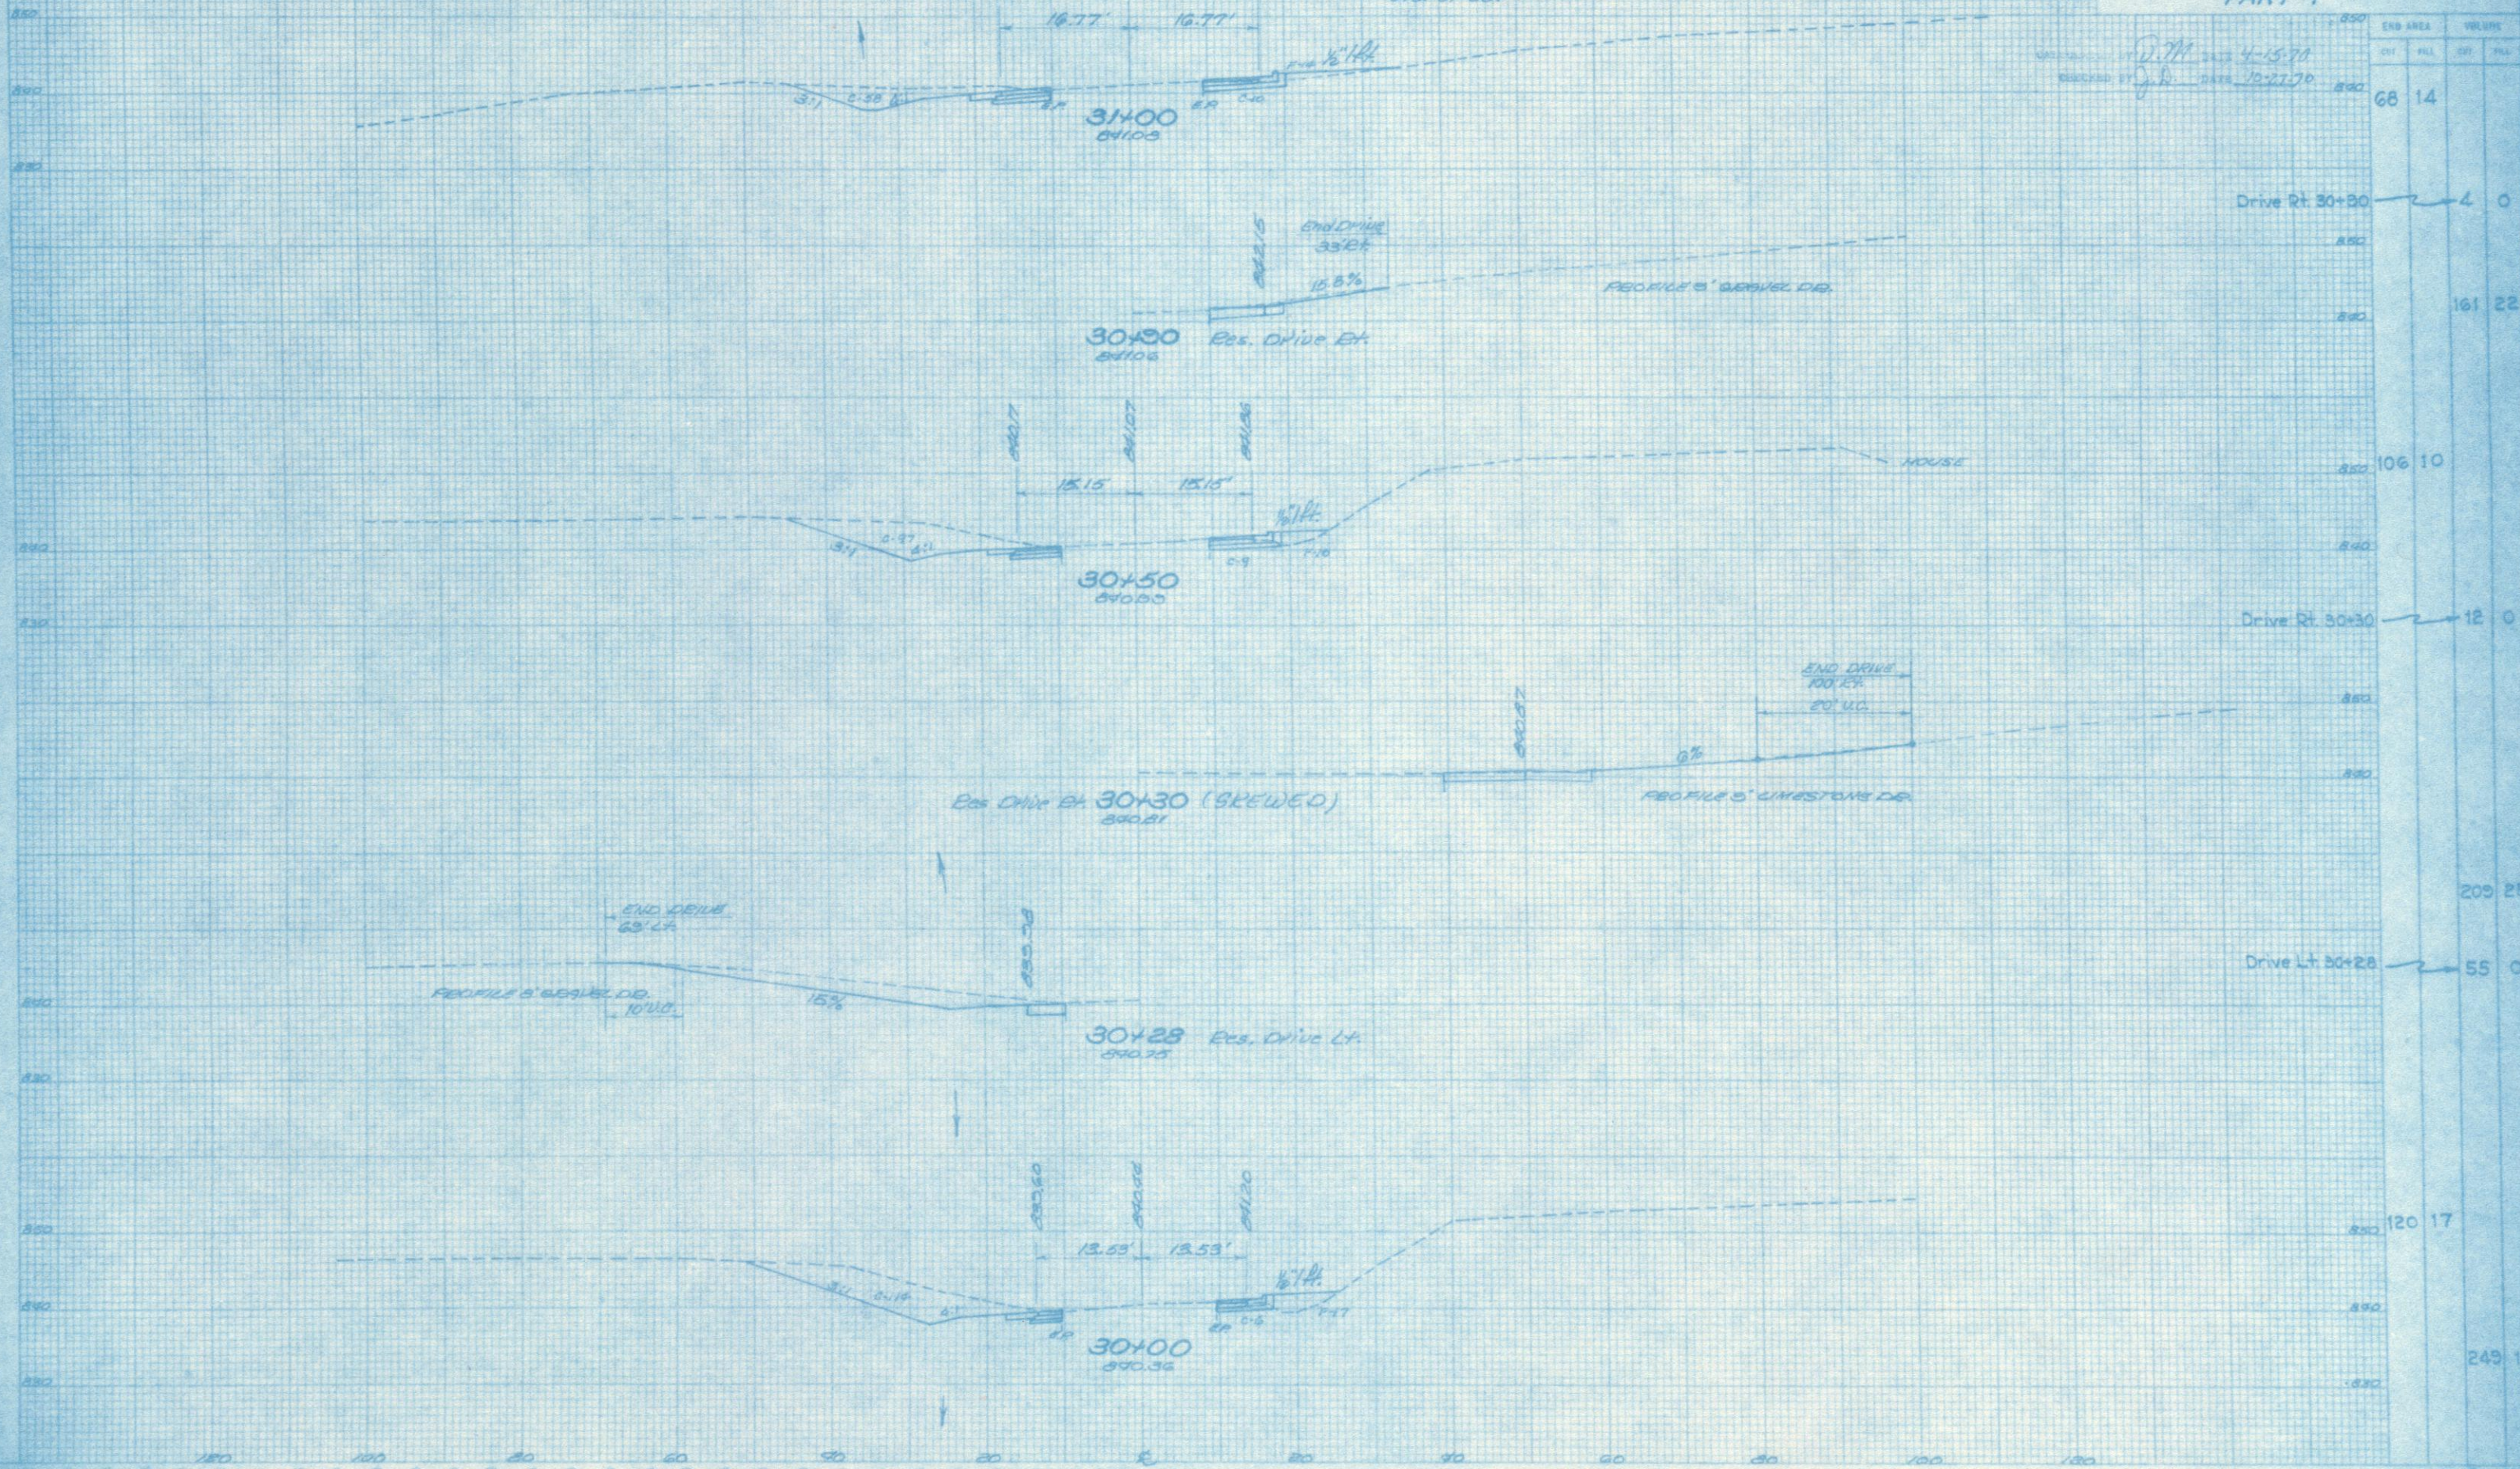

| STATION | END AREA |      | VOLUME |      |
|---------|----------|------|--------|------|
|         | CUT      | FILL | CUT    | FILL |
| 30+00   | 68       | 14   |        |      |
| 30+30   |          |      | 4      | 0    |
| 30+50   |          |      | 161    | 22   |
| 30+80   |          |      | 106    | 10   |
| 30+90   |          |      | 12     | 0    |
| 31+00   |          |      | 209    | 25   |
| 31+28   |          |      | 55     | 0    |
| 31+50   |          |      | 120    | 17   |
| 31+70   |          |      | 249    | 16   |

30+00-31+00