


MUS-146-17.25
COUNTY ROAD 604
PART 1

DESIGNED BY J. D. DATE 4-15-70
CHECKED BY J. D. DATE 10-22-70

END AREA		VOLUME	
OUT	IN	OUT	IN
45	846		
66	1277		
36	713		
572	867		
582	223		
974	515		
470	331		
1234	345		

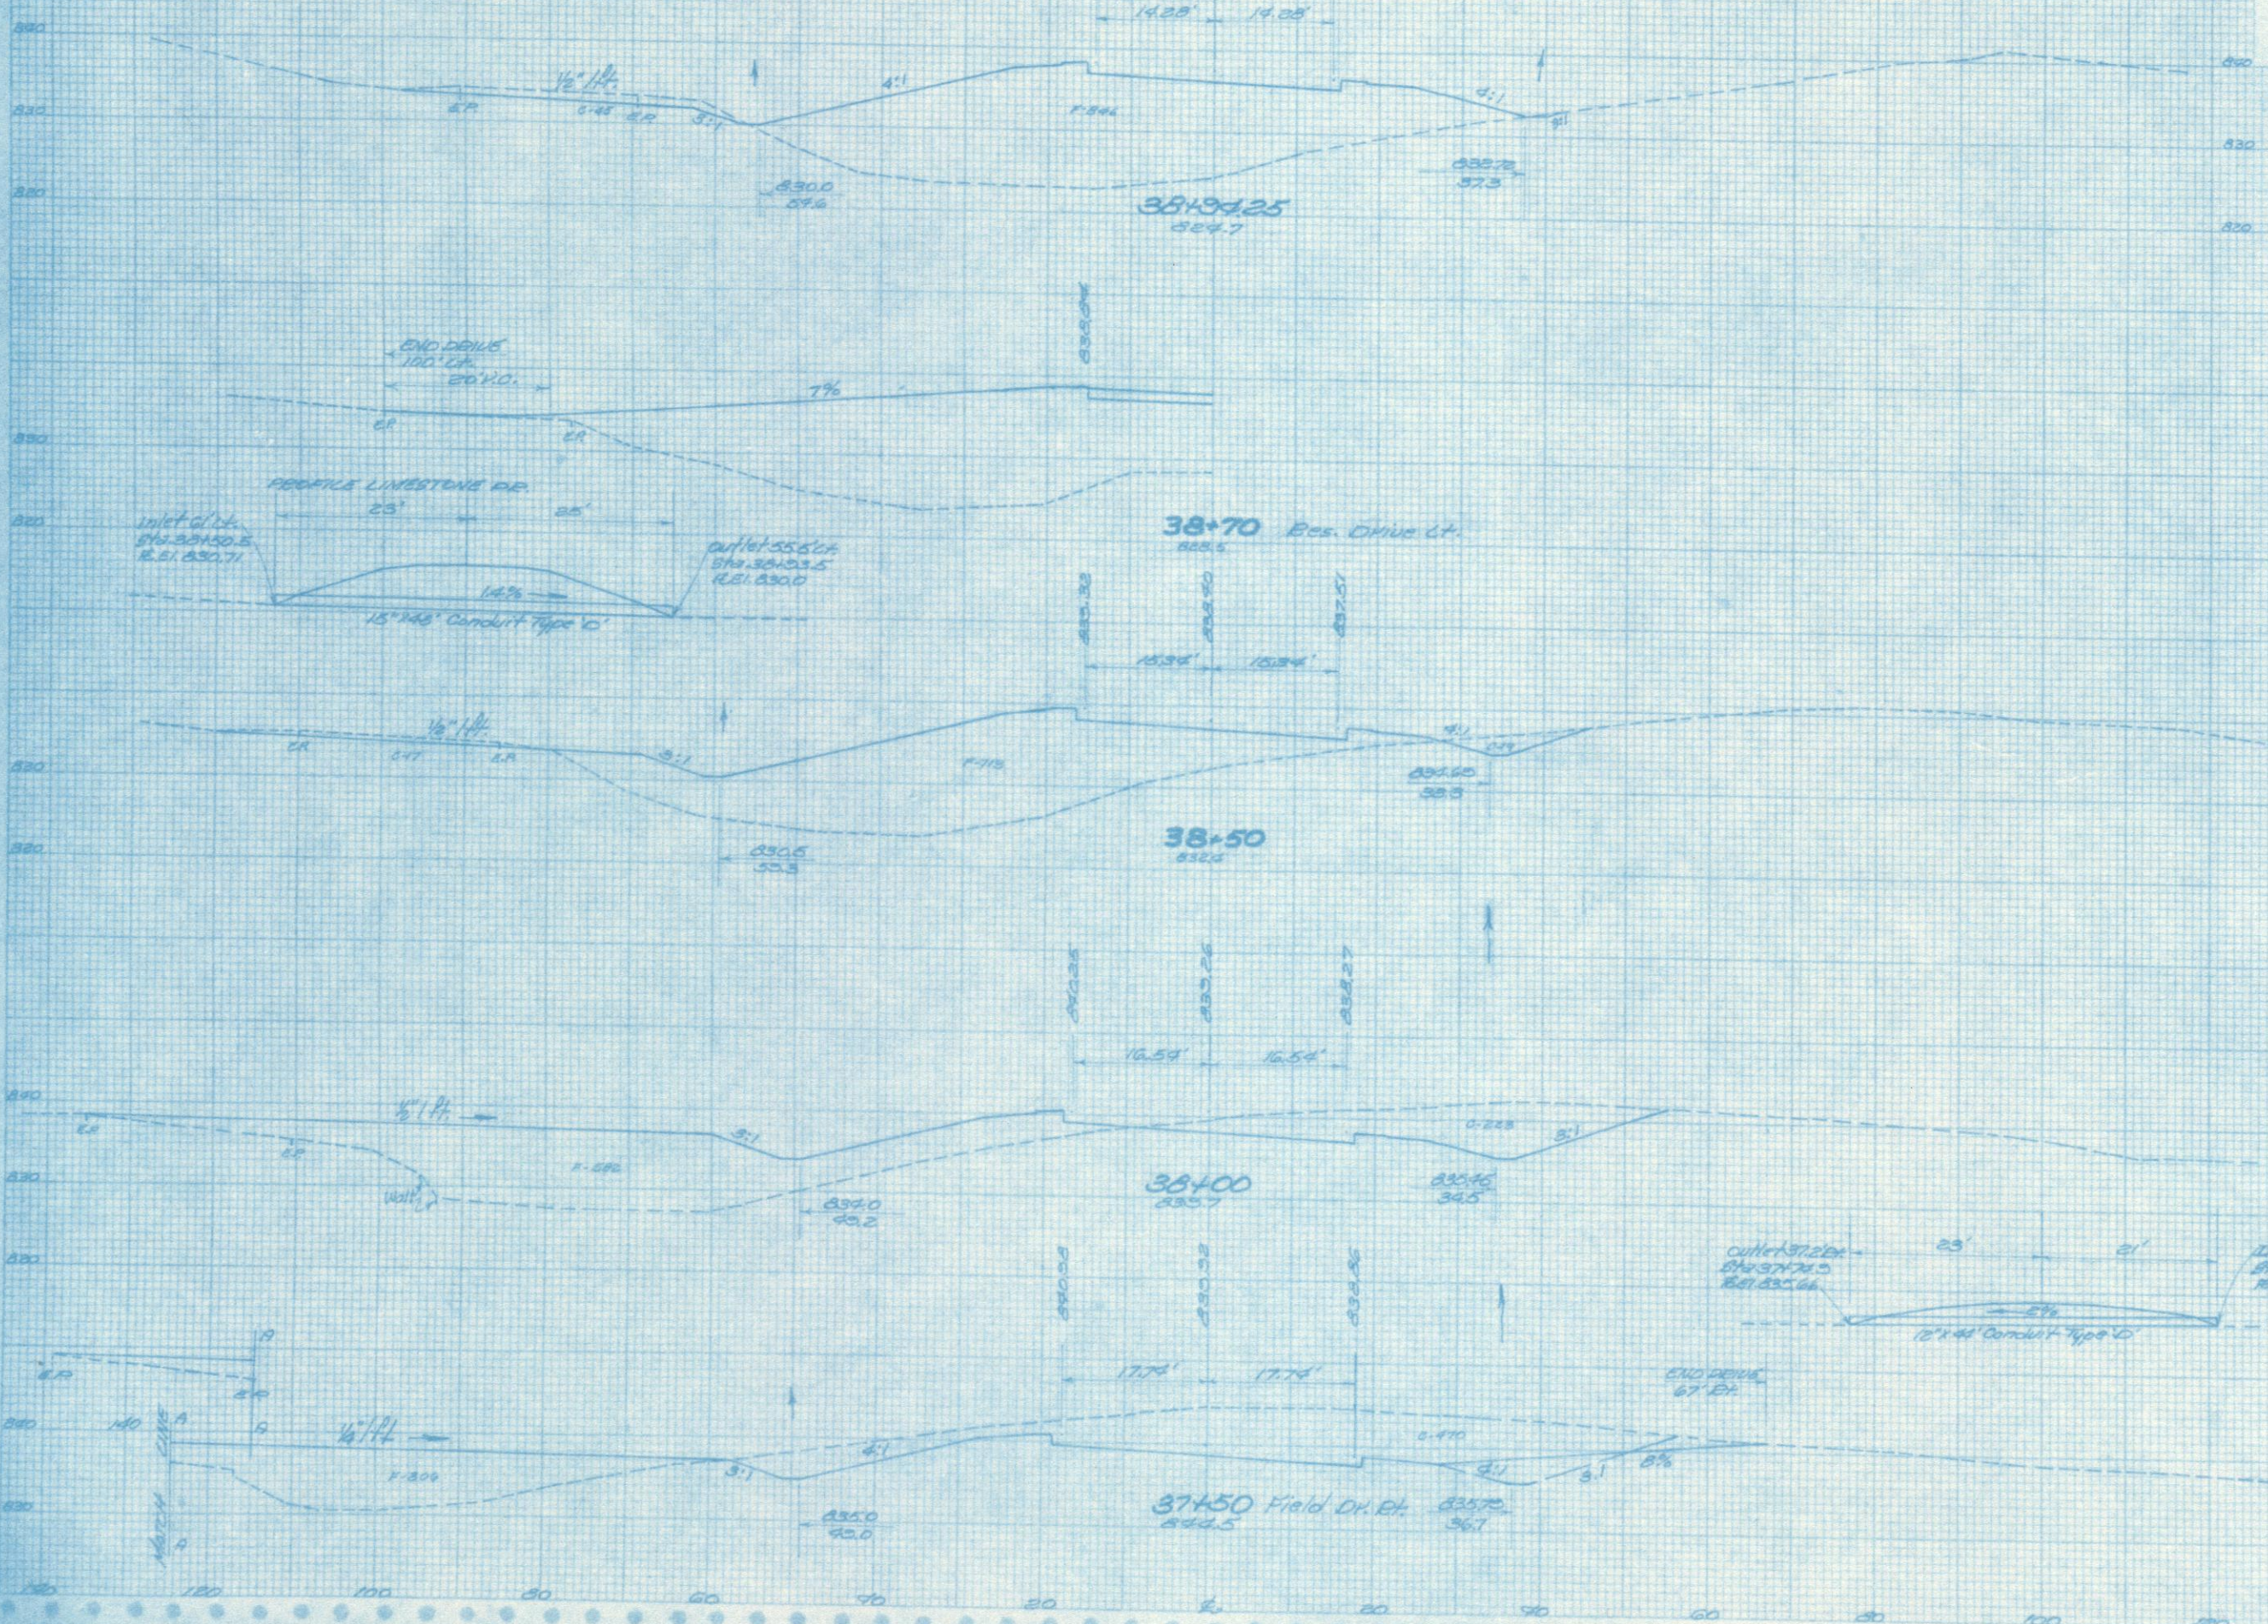

Drive Lt. 38+70

38+70 Bcs. Drive Lt.

38+50

38+00

37+50 Field Dr. Et.

Drive Lt. 37+50

37+50-38+13+25