
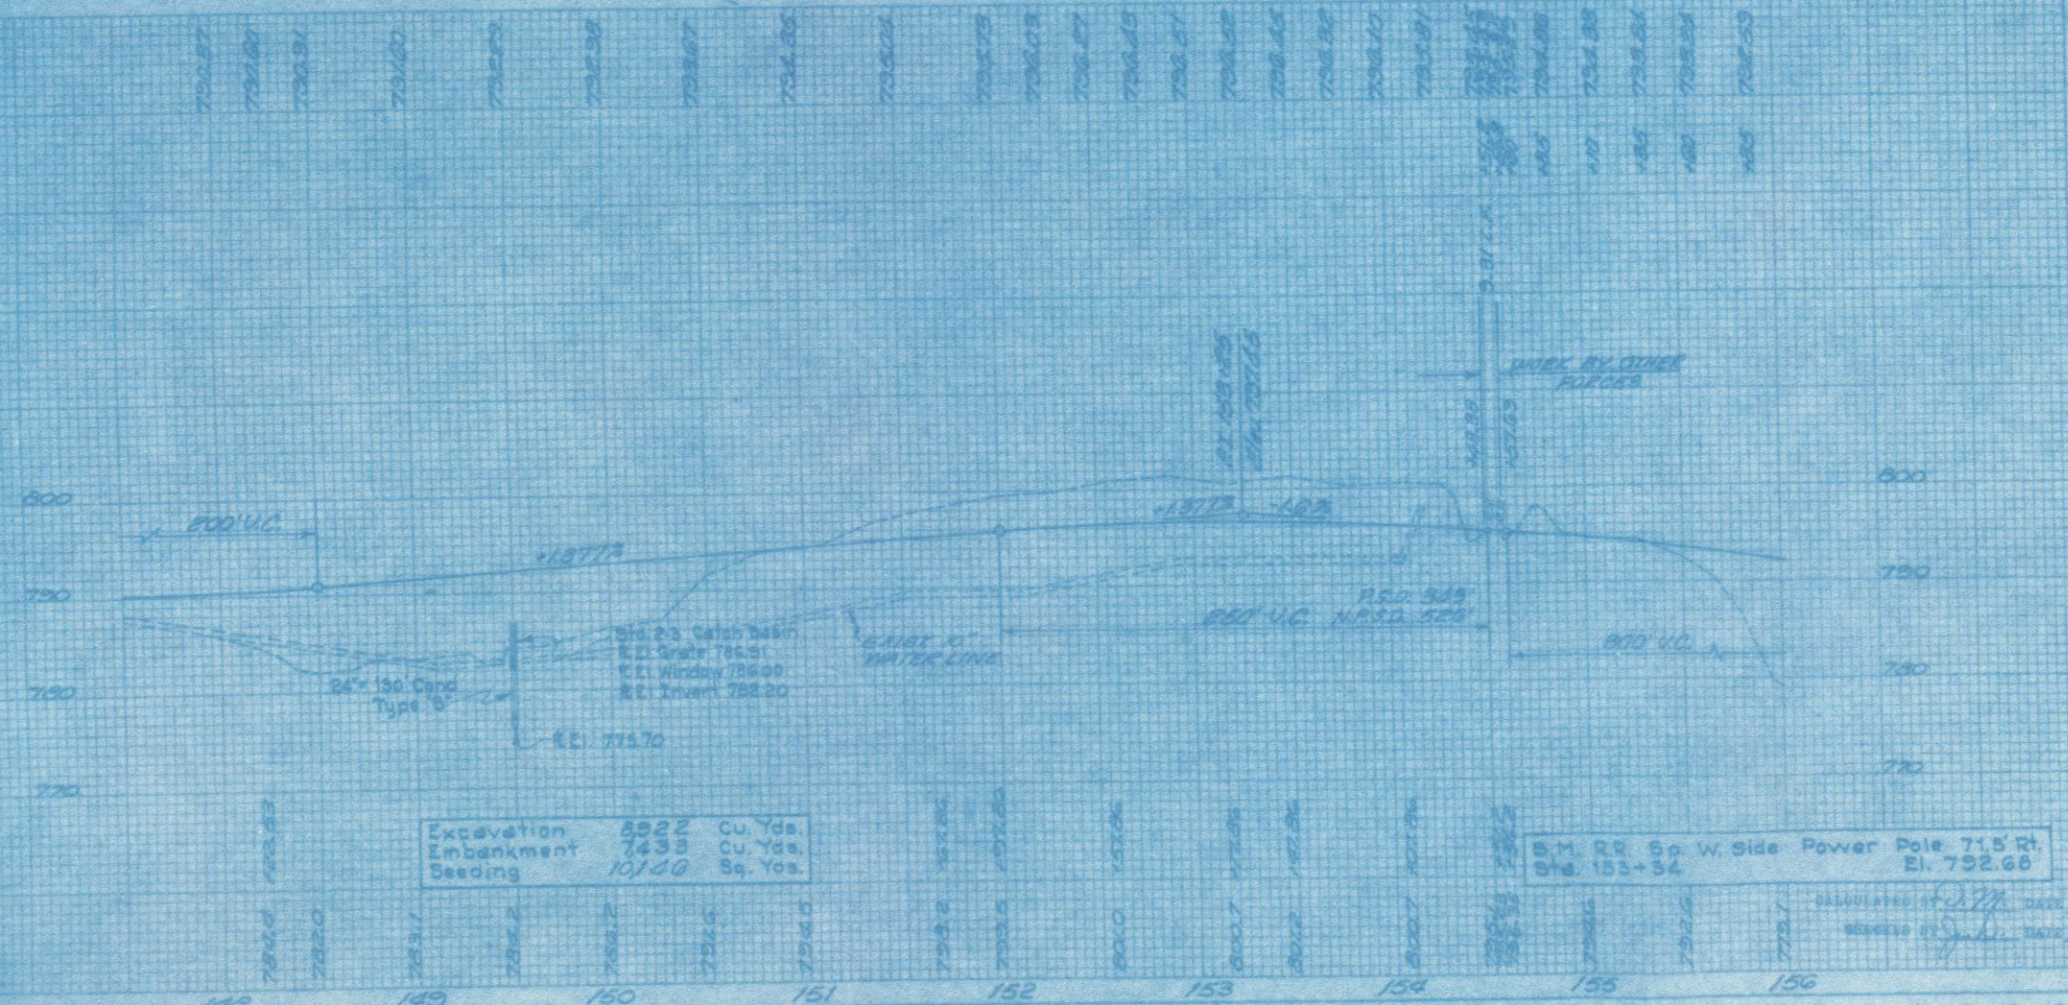


6

MUS-146-17.25
COUNTY ROAD 604
PART 2

FED. RE. DIVISION	STATE	PROJECT	SHEET NO.
2	OHIO		56

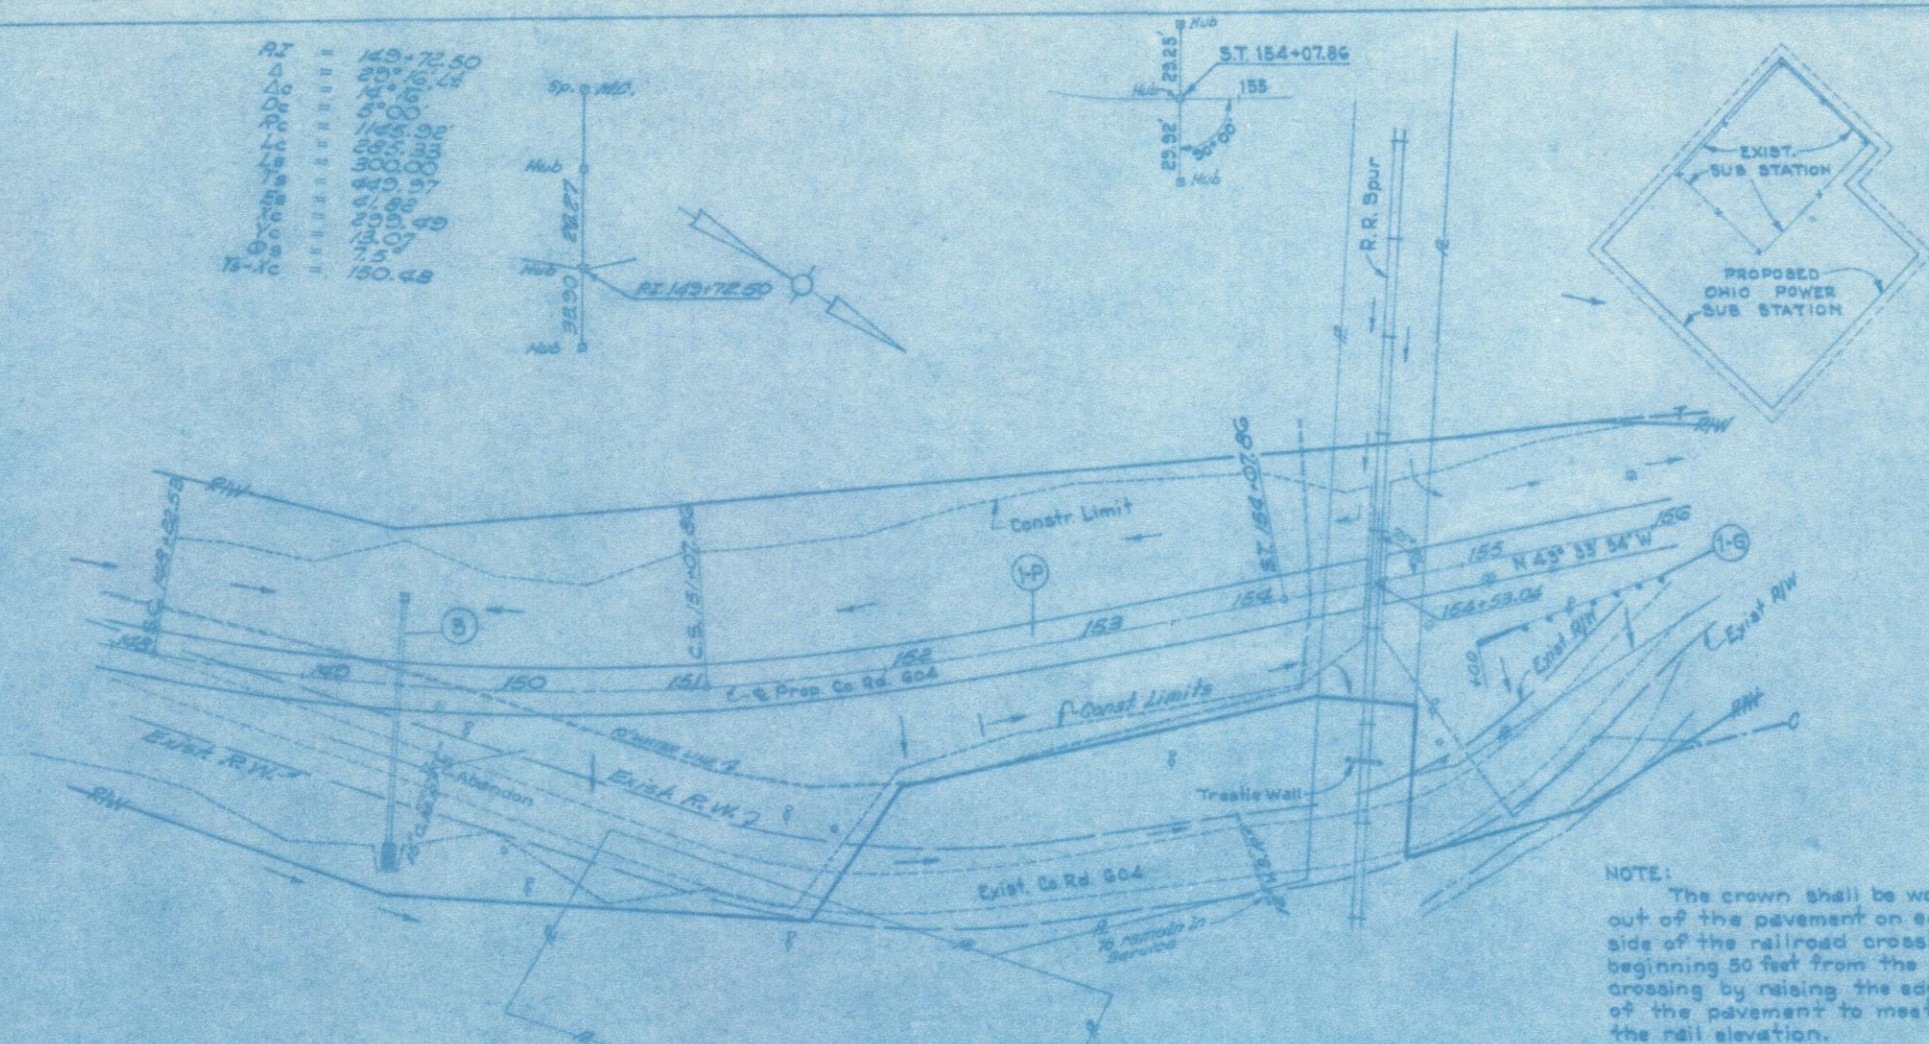

ESTIMATED QUANTITIES

REF. NO.	STATION TO STATION	SIZE	404 Asph. Conc. Ct.Yds.	402 Asph. Conc. Ct.Yds.	301 Bt. Agg. Base Ct.Yds.	310 Subbase Grp. Ct.Yds.	303 Sugars Comp. Sq.Yds.	306 Guard Rail Type 1 Lm.Ft.	306 ELECTRIC WIRE Feet
27-20	1-P 148+00 to 156+00	150K	75.2	73.2	244.0	317.3	2128.5	75	1
27-21	2-P 155+00 to 156+00	Rt.							