



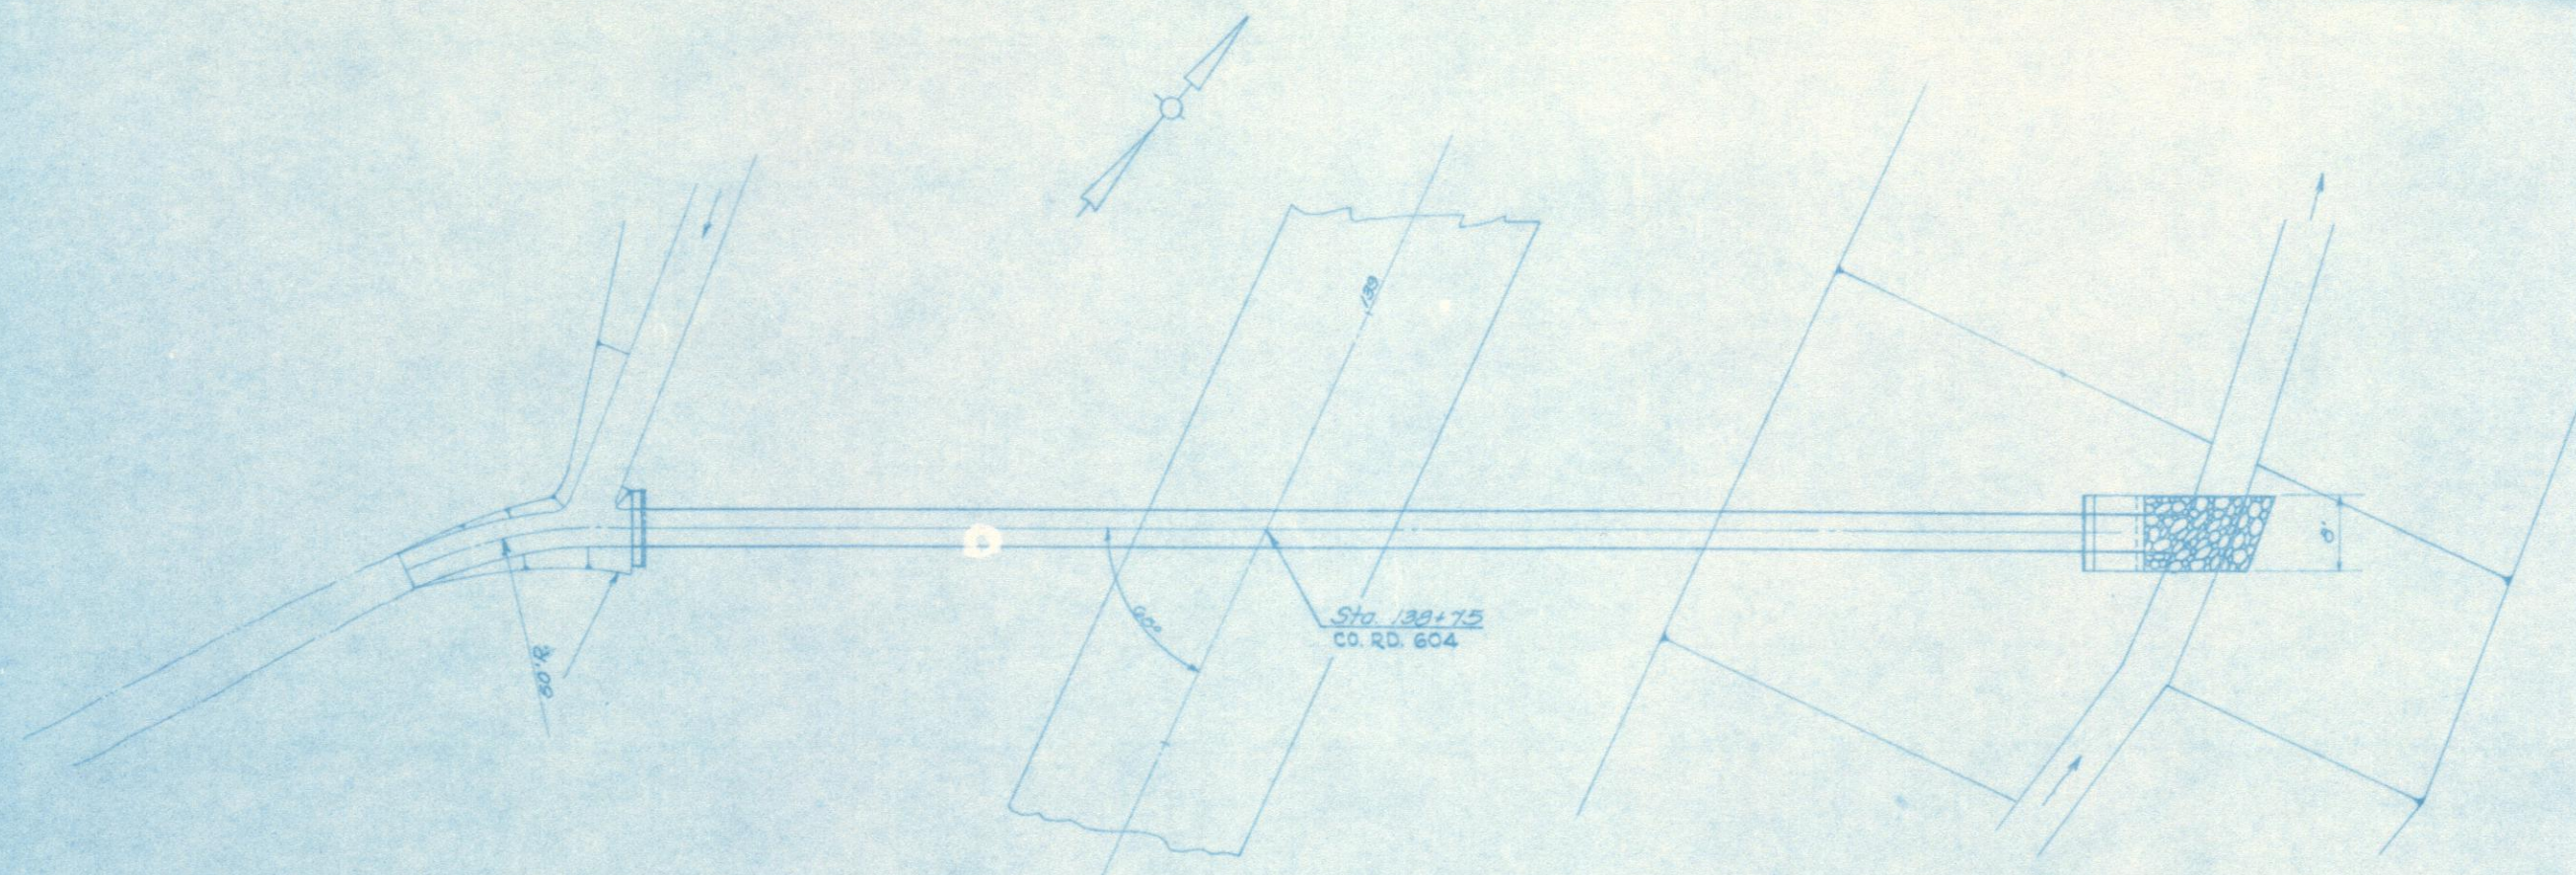

PLAN
Scale in Feet

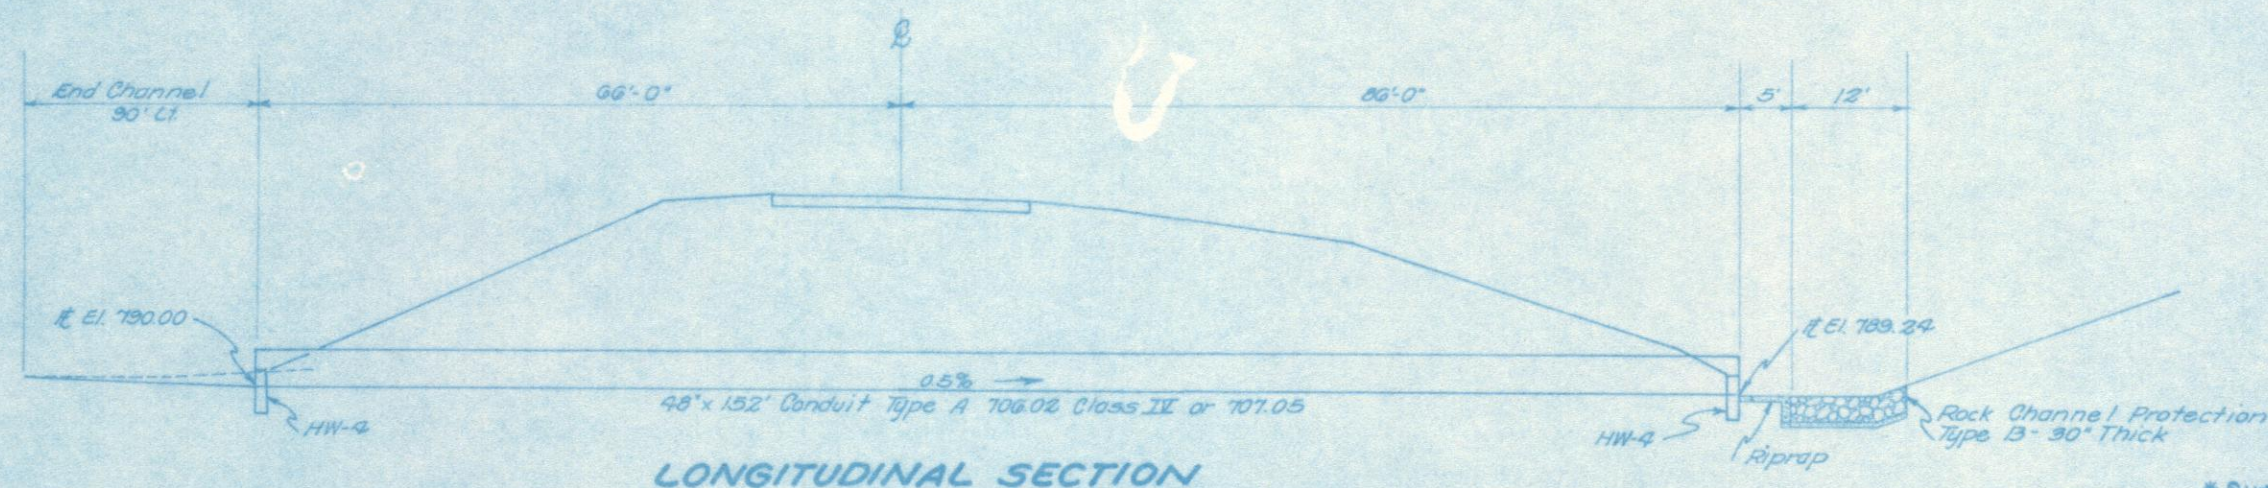

LONGITUDINAL SECTION

* Quantities carried to Sheet 24

*** QUANTITIES**

603	48" Conduit Type A 706.02 Class III or 707.05	152	Lin. Ft.
603	Concrete Masonry	2.20	Cu. Yds.
601	Riprap Using 6" Reinf. Conc. Slab	4	Sq. Yds.
601	Rock Channel Protection Type B	11	Cu. Yds.
203	Excavation	7	Cu. Yds.

CALCULATED BY R.L. DATE 7-6-70
CHECKED BY J.A. DATE 10-27-70

Drainage Area: 96 A^c $Q_{25} = 10 \times 0.65 \times 1.0 \times 185 = 120 \text{ c.f.s.}$
1 STA. 138+75 CO. RD. 604 (Sheet 2) 48" x 152'