
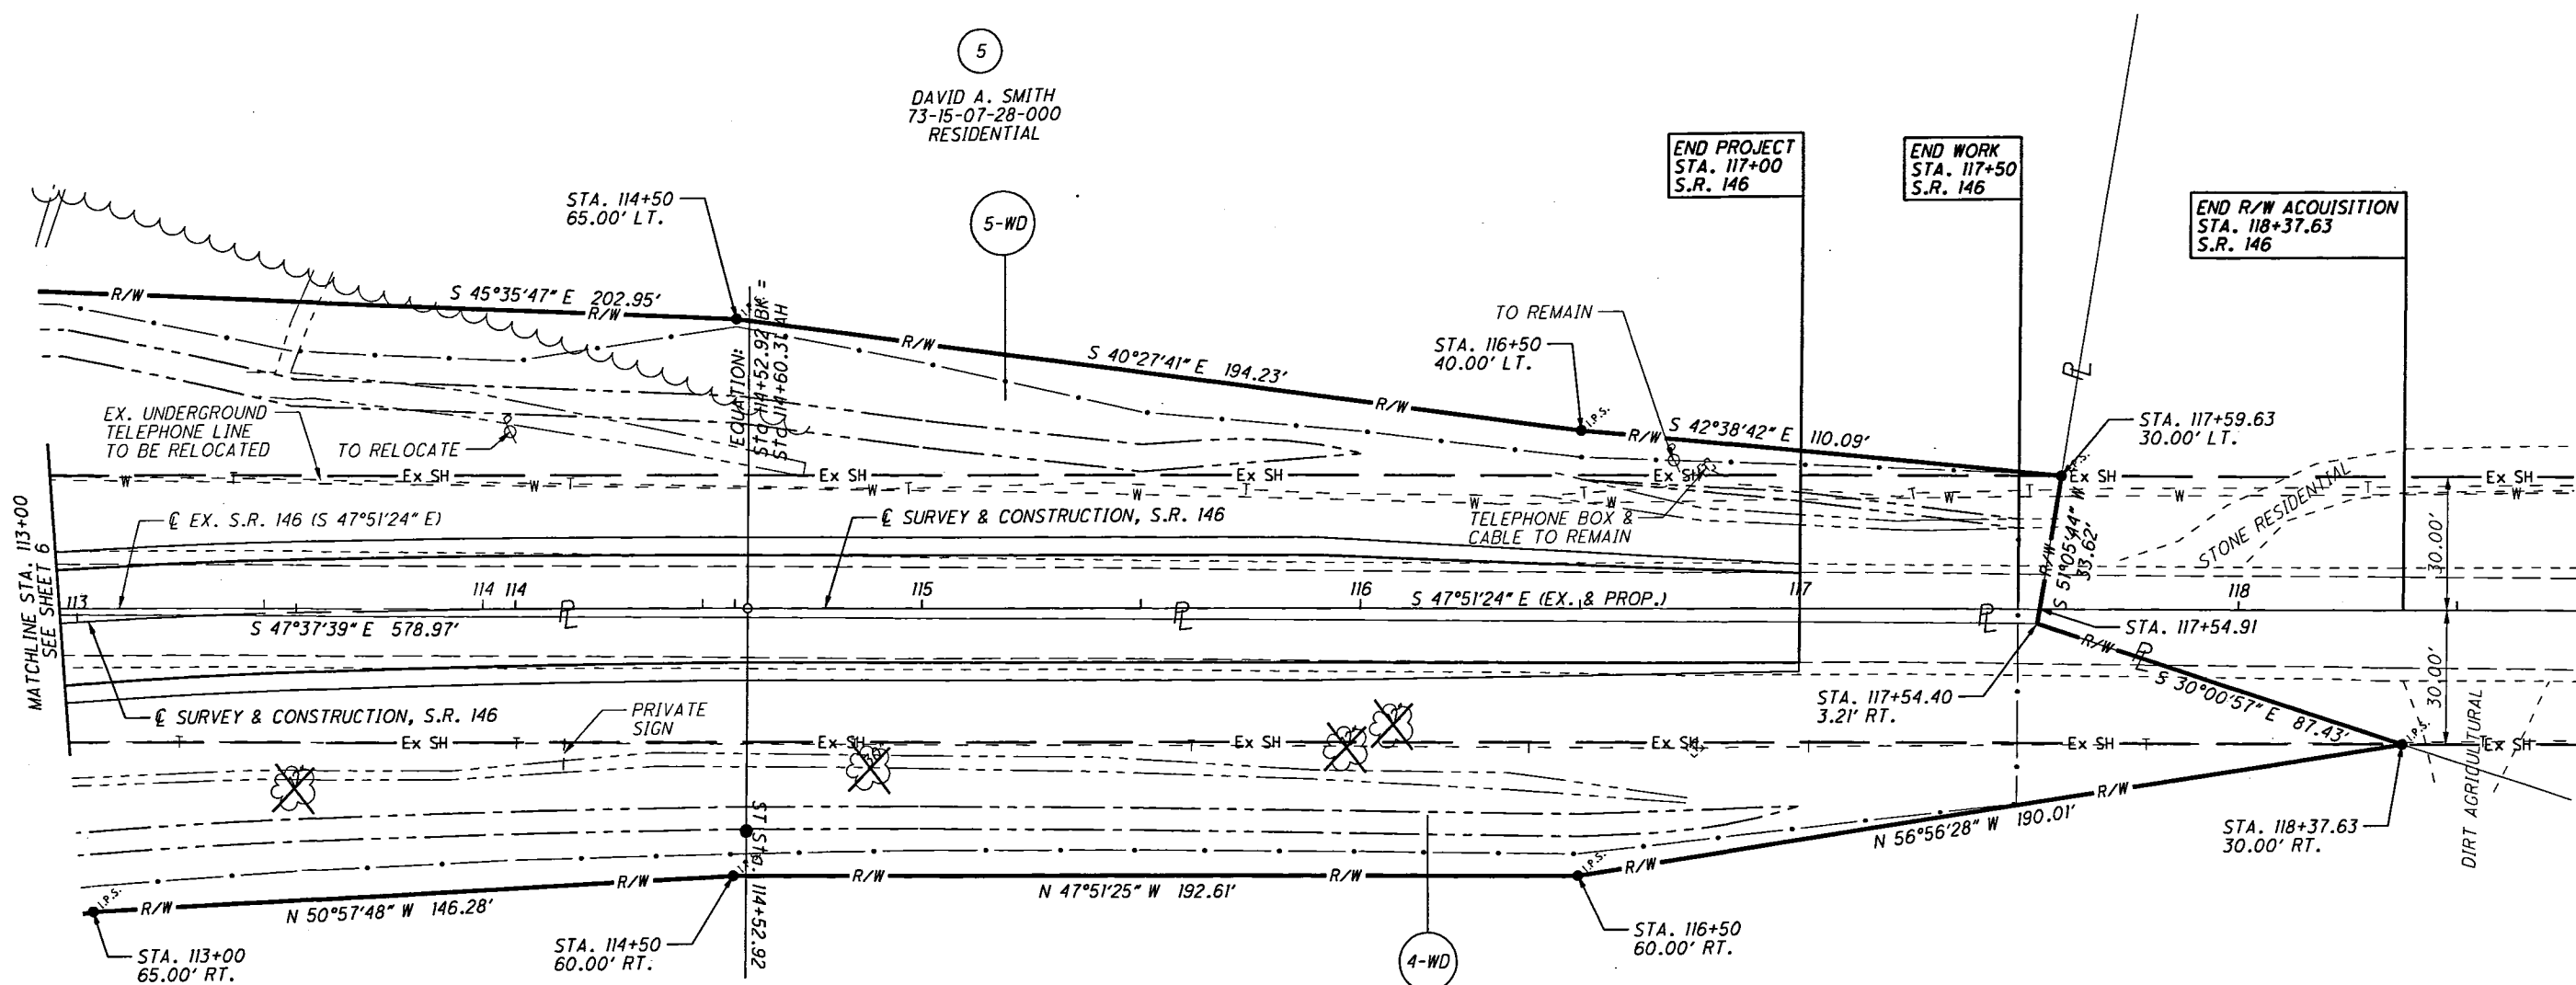


CALCULATED	C.S.
CHECKED	C.P.

RIGHT OF WAY DETAIL SHEET
STA. 113+00 TO STA. 113+00

MUS-146-20.92

7	8
---	---

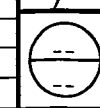

NOTES:
ALL EXISTING FENCE LOCATED INSIDE OF
PROPOSED RIGHT OF WAY IS TO BE REMOVED.

THE DISPOSITION OF EXISTING CONSTRUCTION
ITEMS WITHIN WORK LIMITS ARE SHOWN ON
THE CONSTRUCTION PLANS.

NOTE:
ALL STATIONS AND OFFSETS ARE FROM THE
CENTERLINE OF SURVEY AND CONSTRUCTION,
S.R. 146 UNLESS OTHERWISE STATED.

VICKI J. SHIELDS
73-15-07-13-000
RESIDENTIAL

NOTE:
THE EXISTING RIGHT OF WAY WIDTH AND LOCATION
WERE DETERMINED USING DOCUMENTATION ON FILE
FROM THE OHIO DEPARTMENT OF TRANSPORTATION,
DISTRICT 5 OFFICE, JACKSONTOWN, OHIO.

ICH 348 SEC. M-2-N
MUS-146-20.77

CO. RD. AND TWP RD. RIGHT OF WAY DETERMINED
FROM THE MUSKINGUM COUNTY ENGINEERS OFFICE
MUSKINGUM COUNTY, OHIO

LEGEND

- ◎ - EXISTING R/W MONUMENT
- - I.P. FOUND (IRON PIN/REBAR/IRON PIPE/AXLE)
- - ¾" X 30" REBAR WITH ALUMINUM CAP STAMPED "ODOT R/W DISTRICT 5"

REV	DATE	DESCRIPTION
COMPLETION DATE: 01/12/11		