



MUS-146-3.47

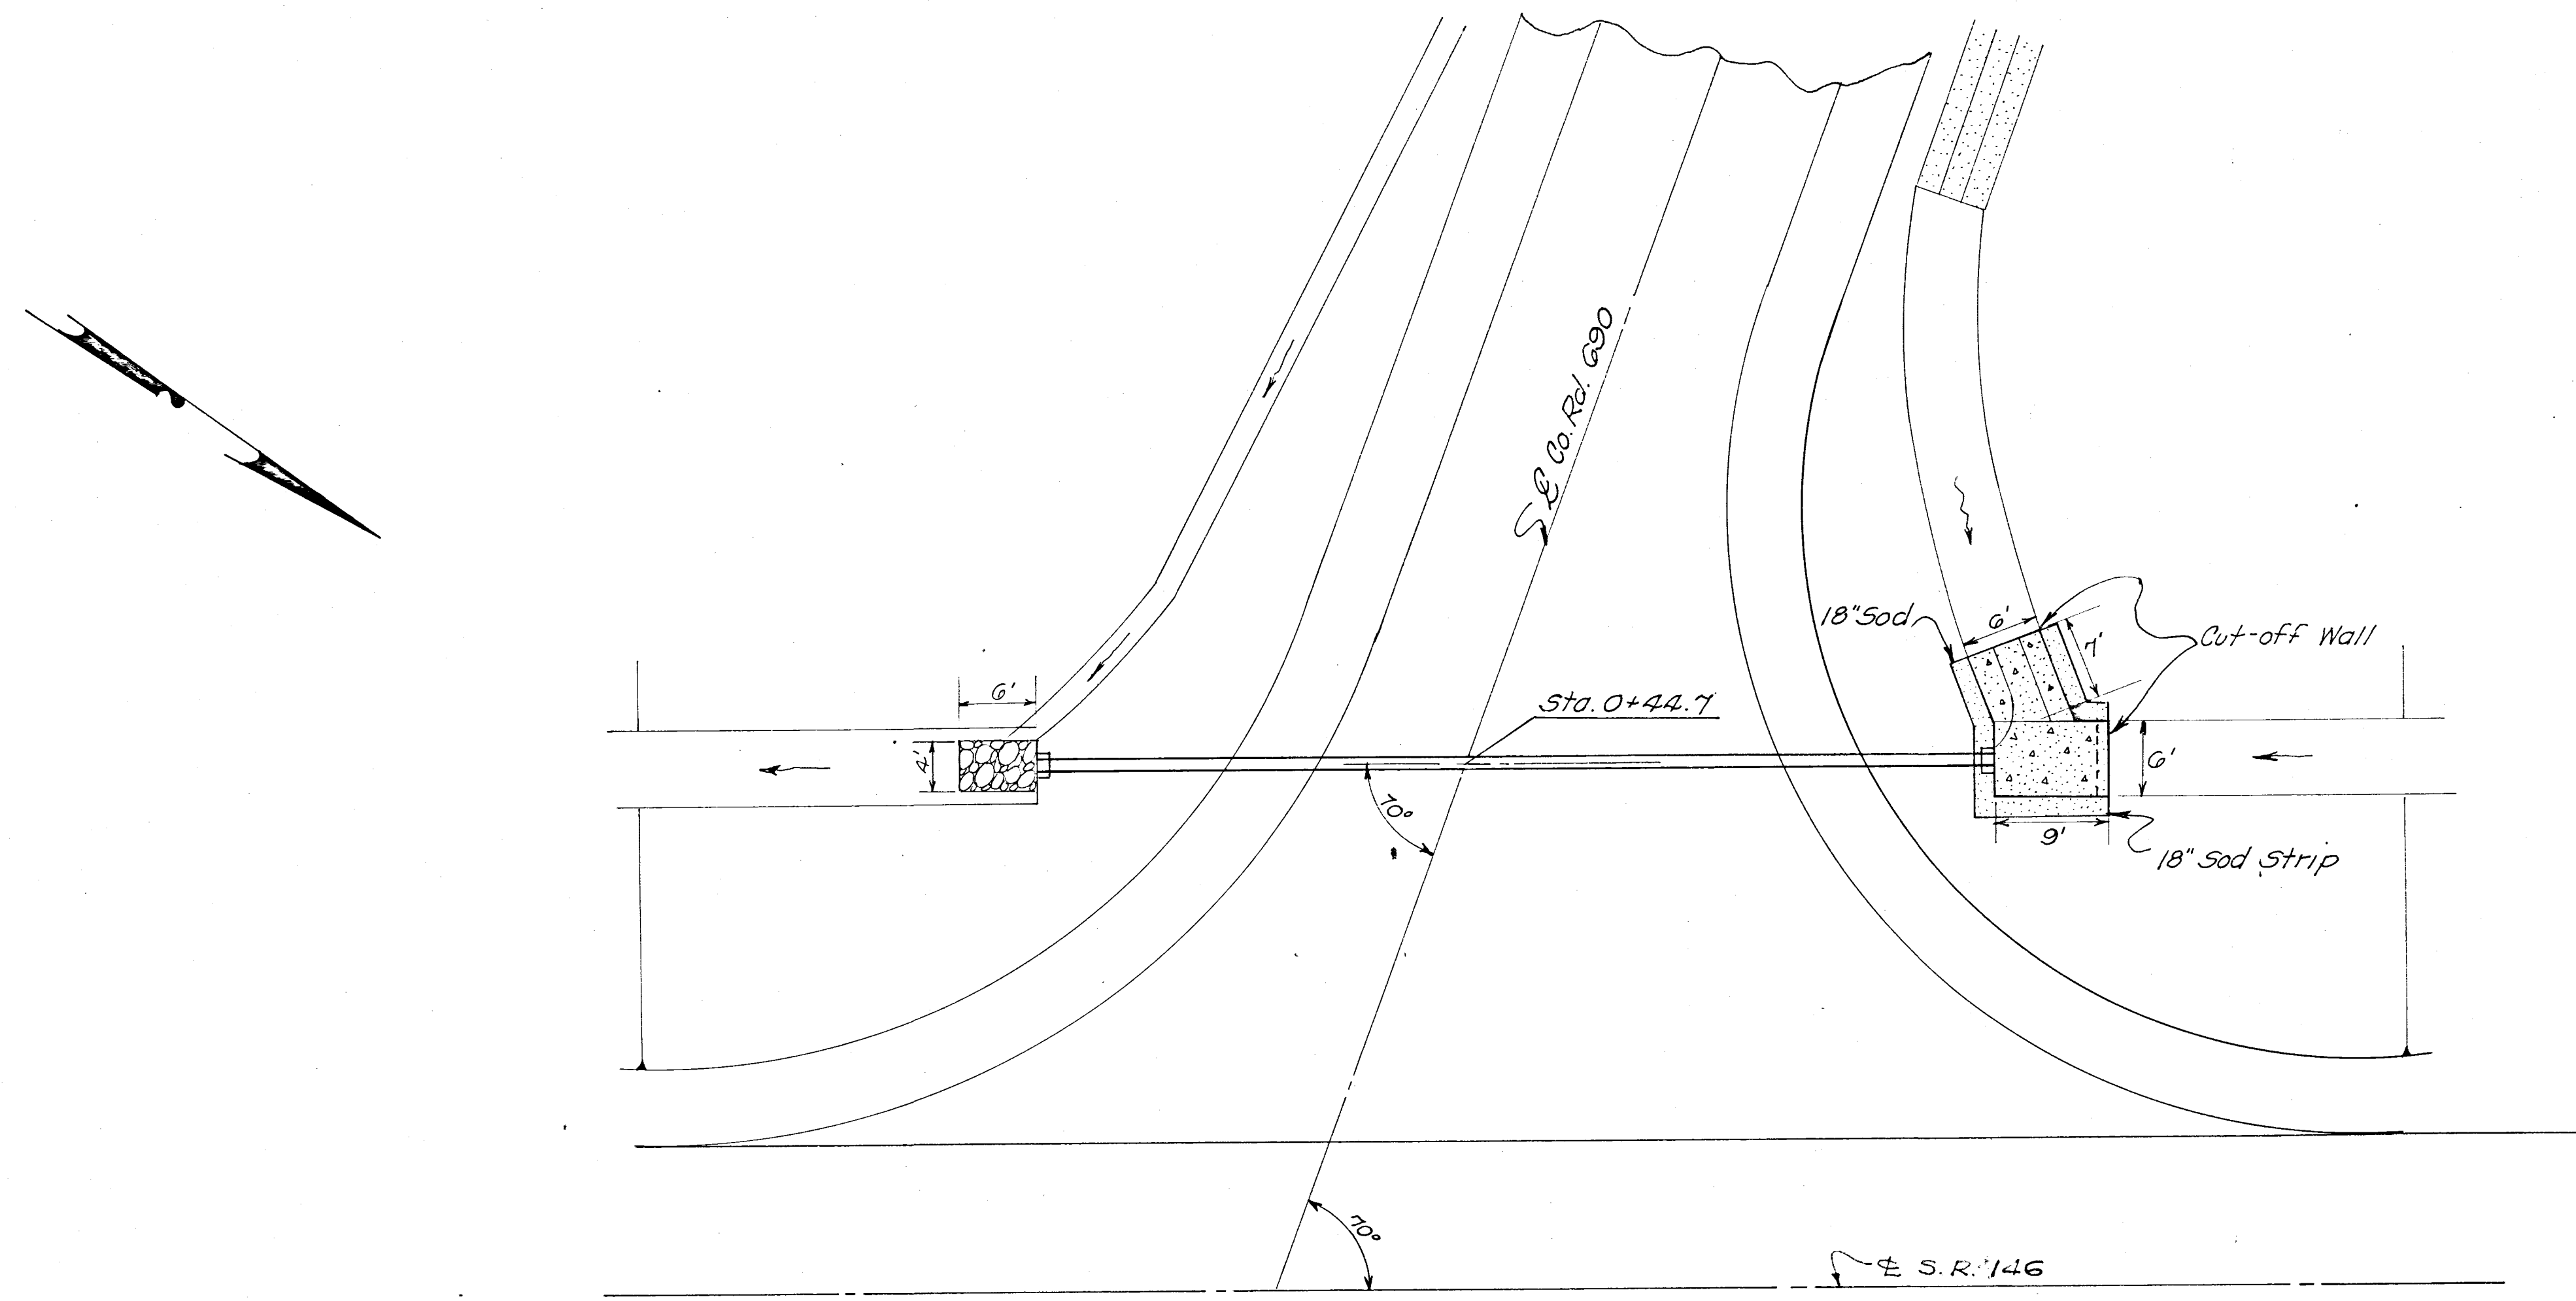

PLAN

Scale in Feet

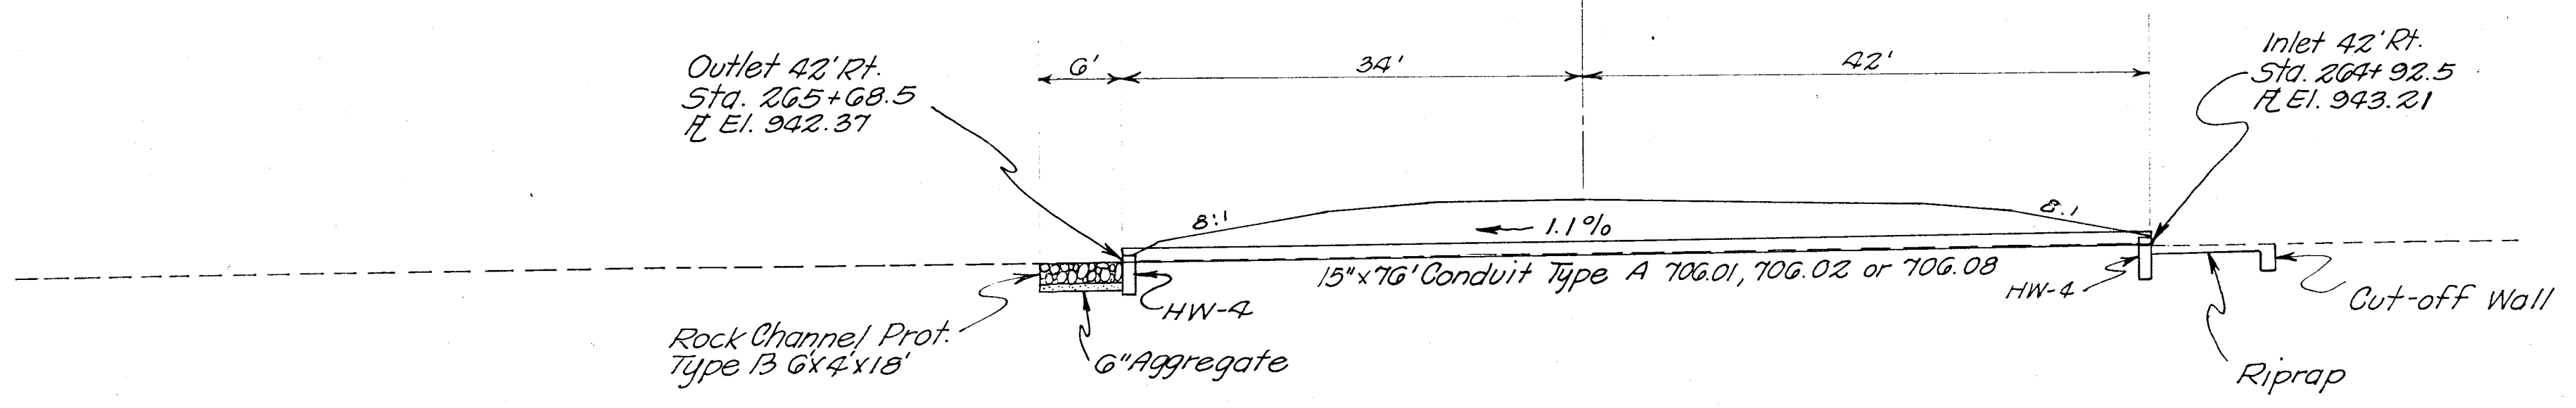

LONGITUDINAL SECTION

QUANTITIES

Item	Description	Quantity	Unit
603	15'x16' Conduit Type A 706.01, 706.02 or 706.08	76	Lin. Ft.
602	Concrete Masonry	0.50	Cu. Yds.
601	Rock Channel Protection Type 'B'	2	Cu. Yds.
601	Riprap Using 6" Reinf. Conc. Slab	11	Sq. Yds.
660	Sodding	5	Sq. Yds.

Drainage Area = 2.1 A.C. $Q_{25} = 7 c.f.s.$

1G	Sta. 0+44.7 Co. Rd. 690	15'x16'	
----	-------------------------	---------	--