



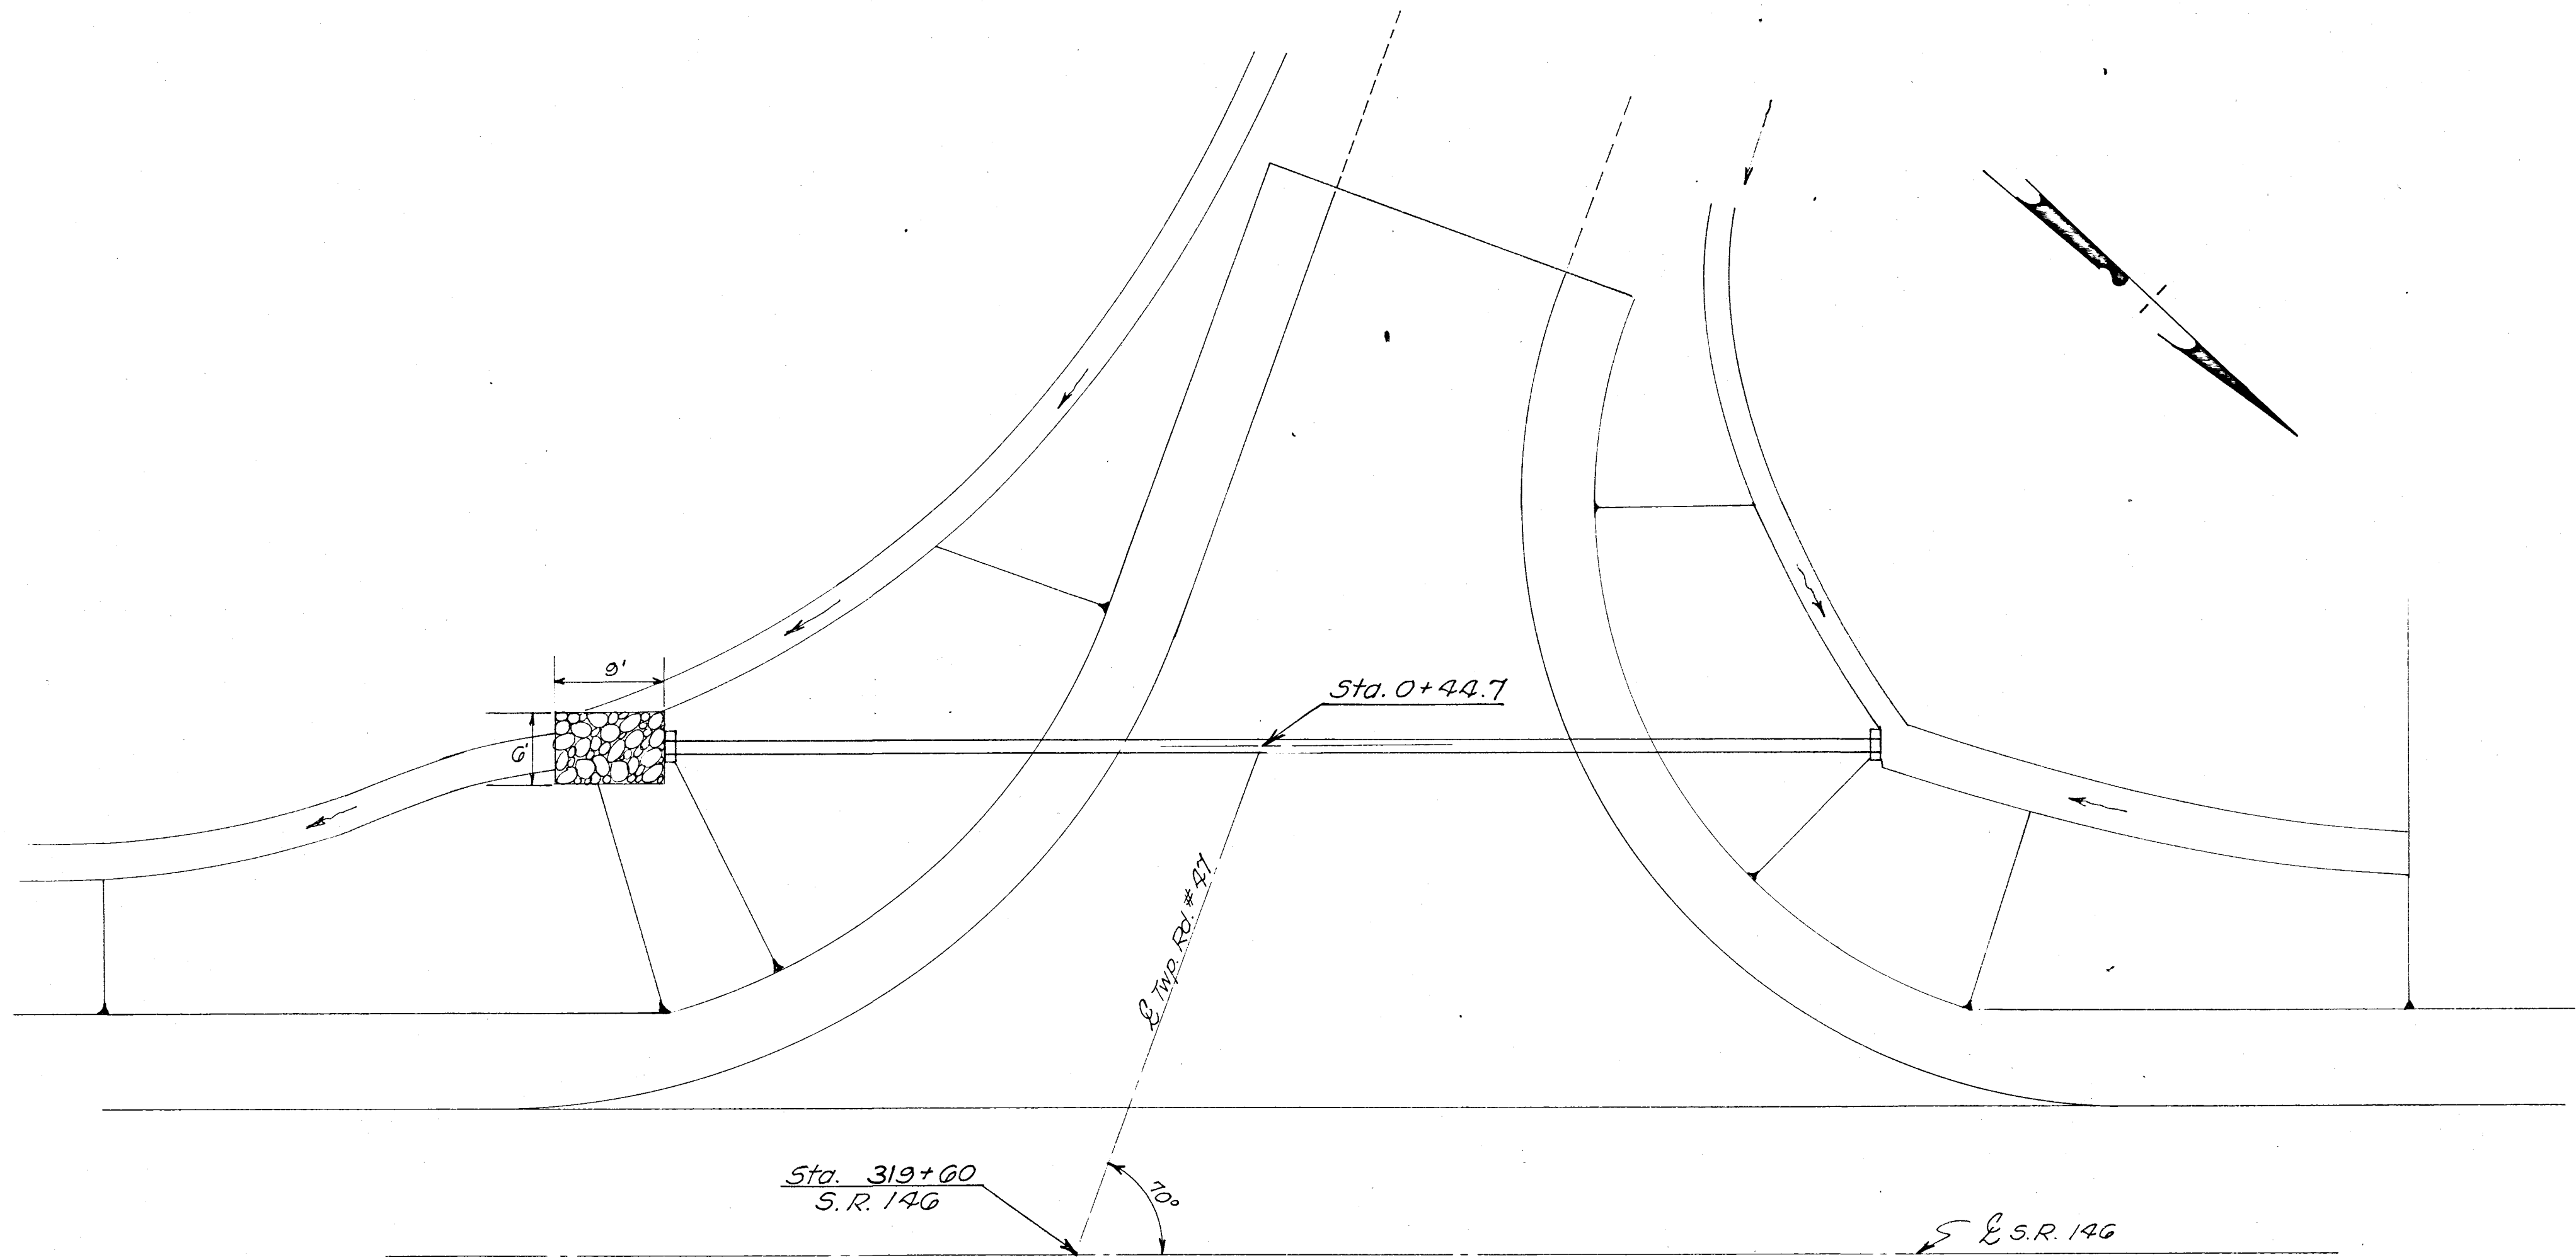

PLAN

0 5 10
Scale in Feet

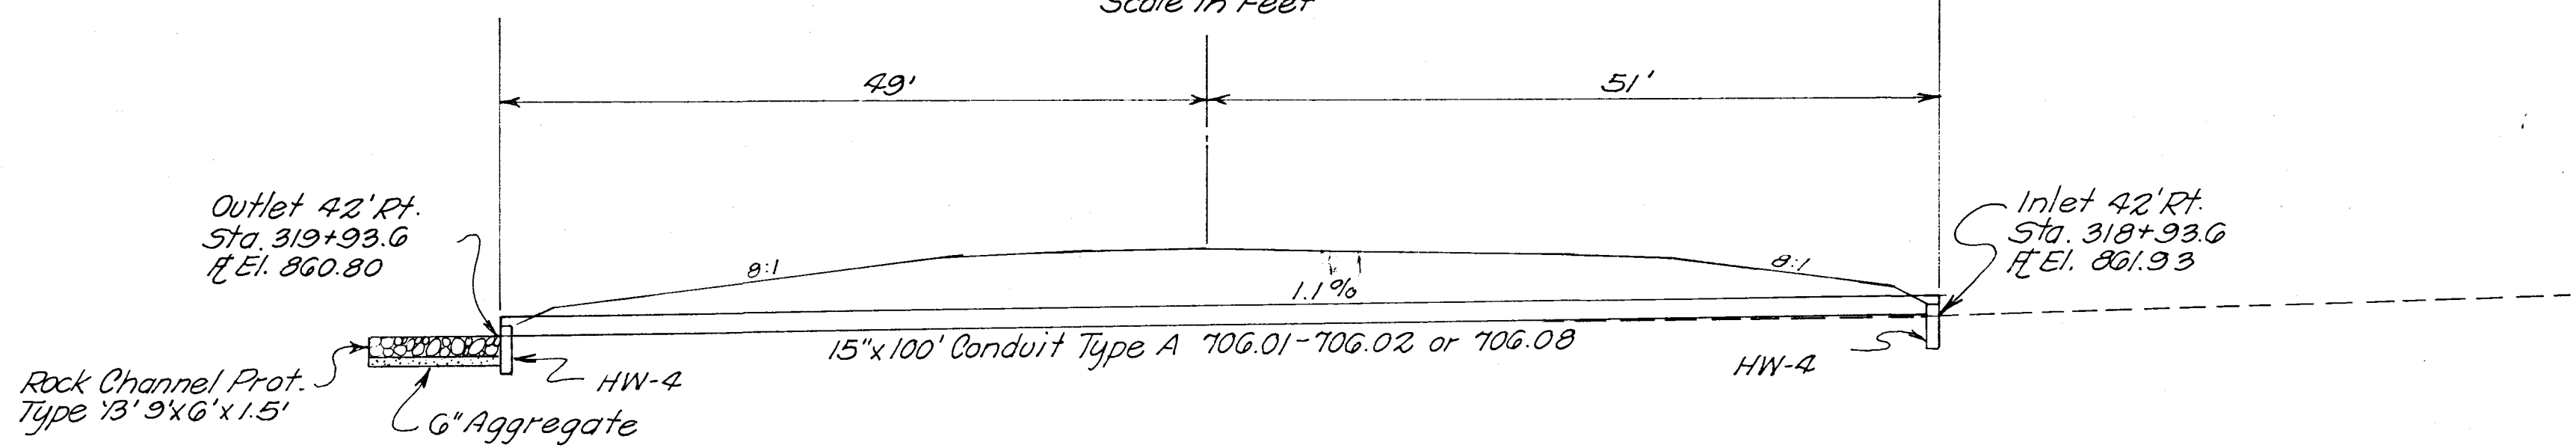

LONGITUDINAL SECTION

QUANTITIES

Item	Description	Quantity	Unit
603	15" Conduit Type A 706.01, 706.02 or 706.08	100	Lin. Ft.
602	Concrete Masonry	0.50	Cu. Yds.
601	Rock Channel Protection Type 13'	4	Cu. Yds.

Drainage Area = 1 A^c Q₂₅ = 3.4 c.f.s.

1"	Sta. 0+44.7 Typ. Rd. 47	15" x 100'	
----	-------------------------	------------	--