



MUS-146-3.47

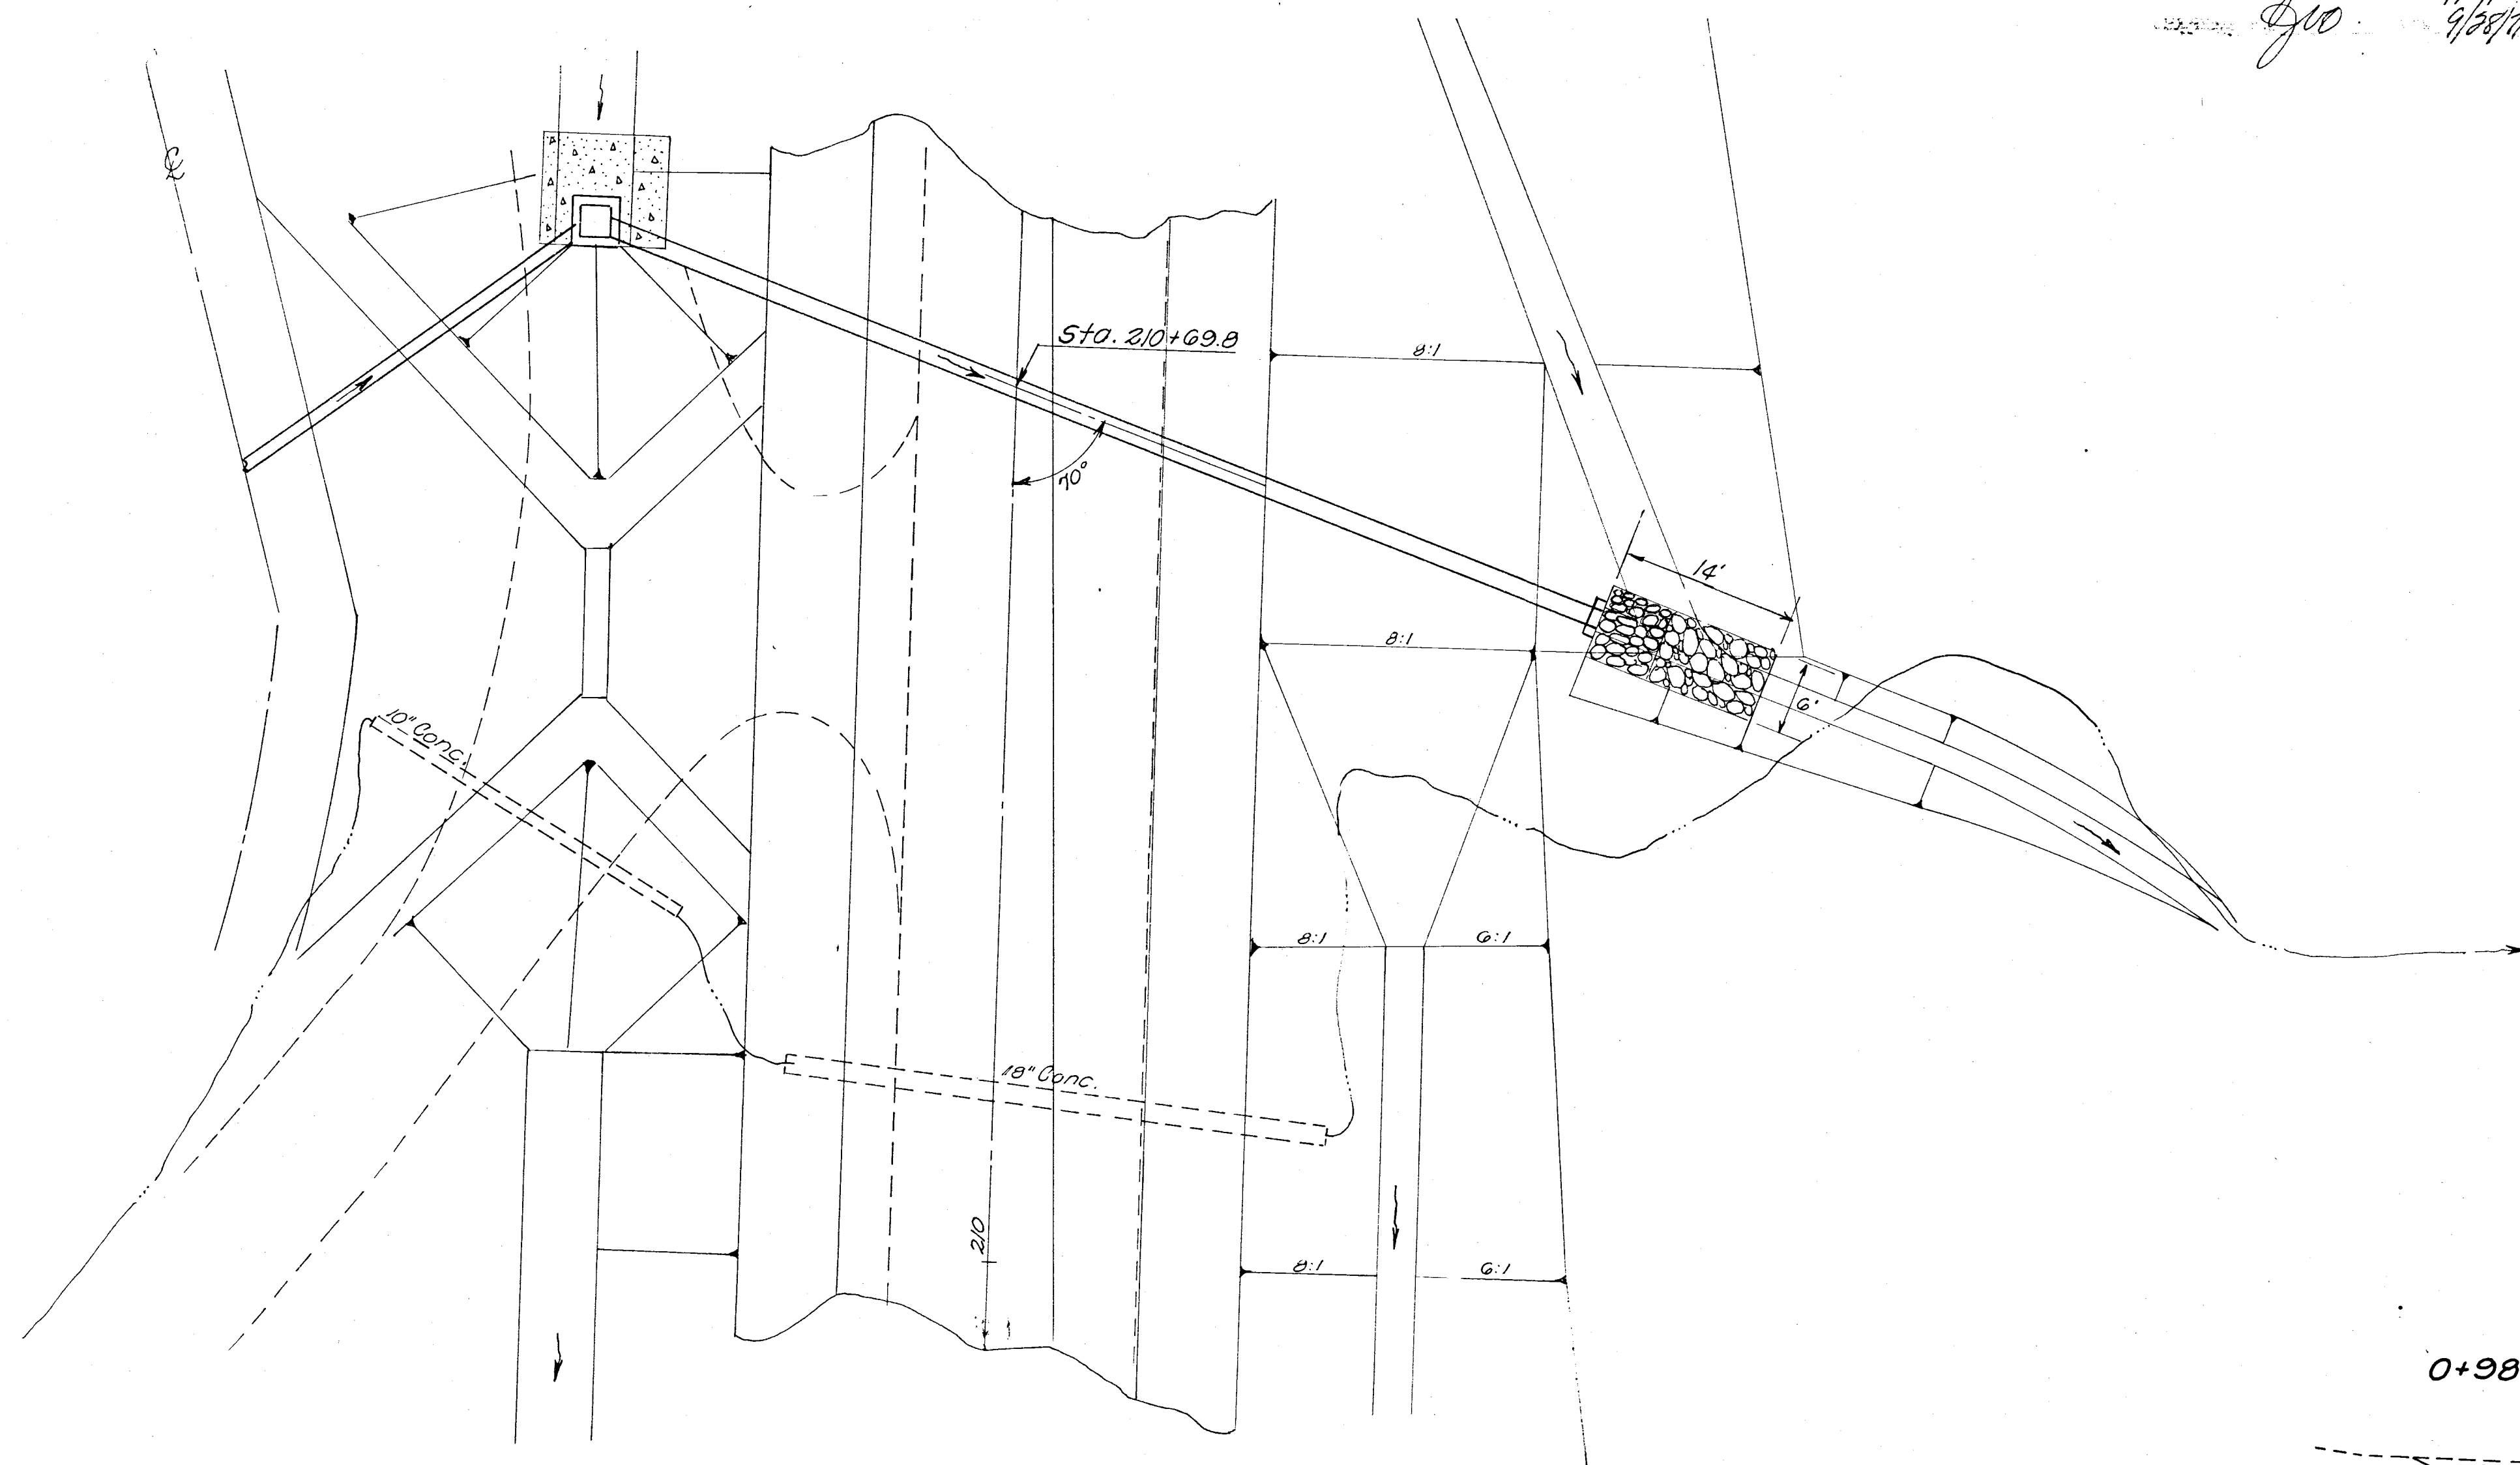


PLAN

Scale in Feet

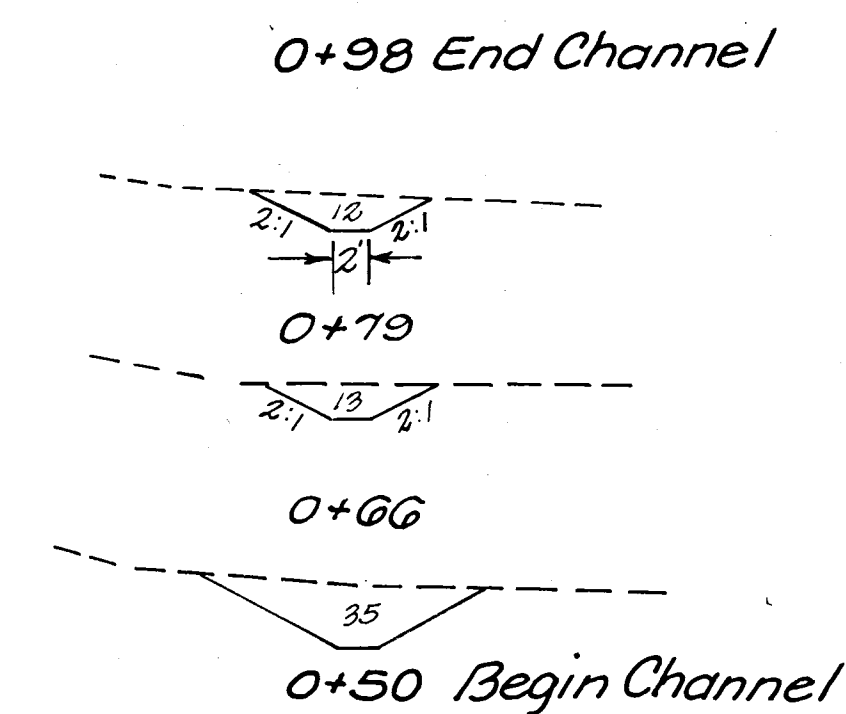

E.A.	C.Y.	
0		0+98
4		
12		0+79
6		
13		0+66
14		0+50
35		
Total	24	

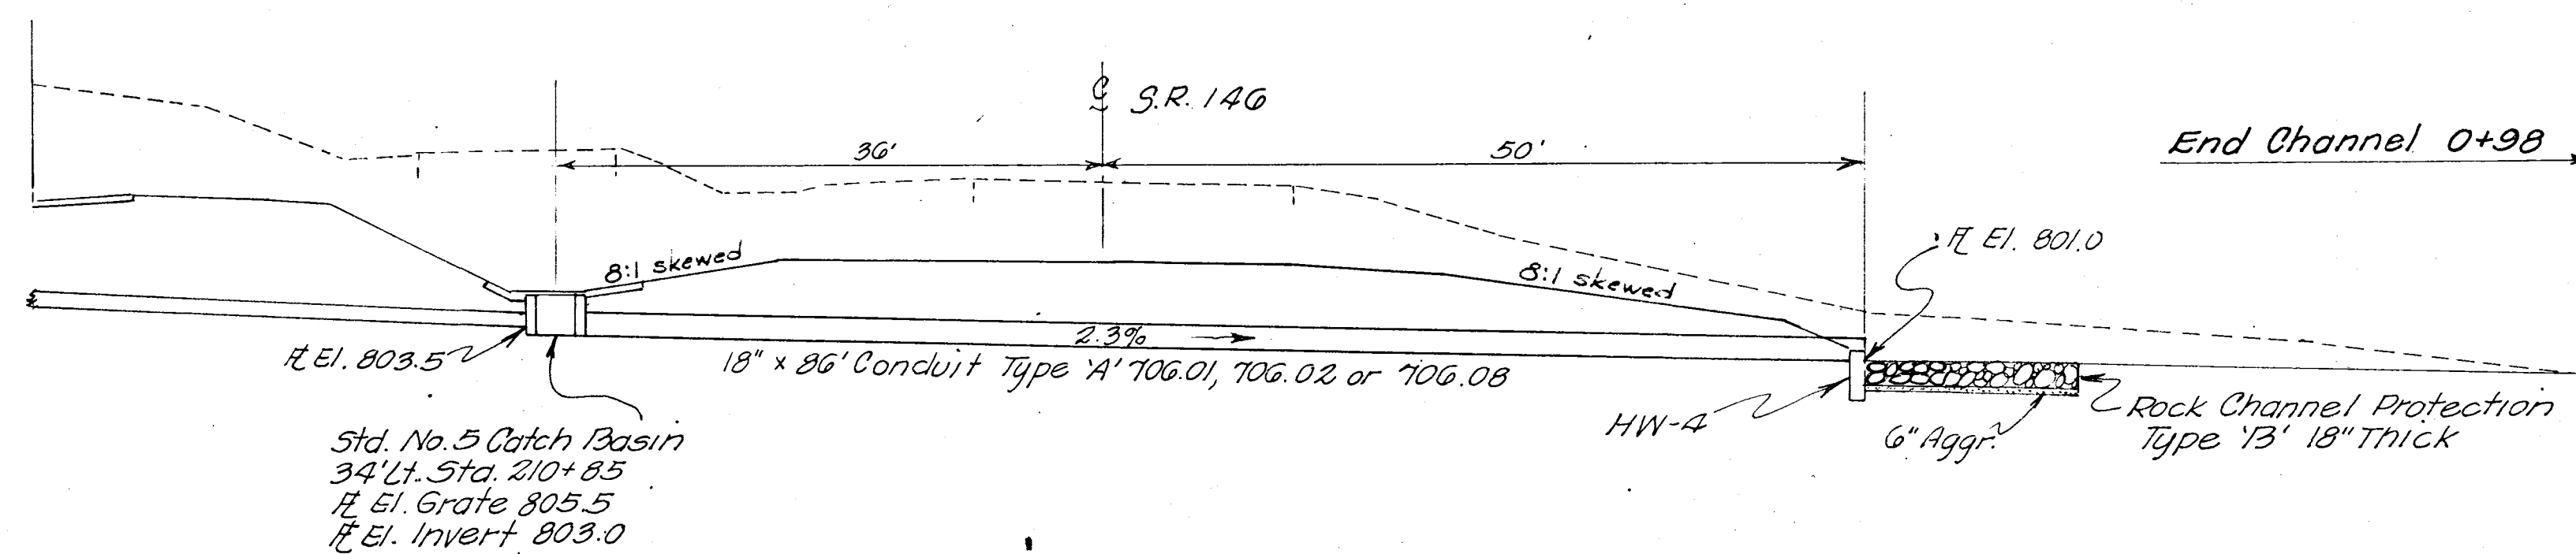

LONGITUDINAL SECTION

QUANTITY			
Item	Description	Quantity	Unit
603	18" Conduit Type 'A' 706.01, 706.02, or 706.08	86	Lin. Ft.
203	Excavation	24	Cu. Yds.
602	Concrete Masonry	0.31	Cu. Yds.
601	Rock Channel Protection Type 'B'	6	Cu. Yds.
604	Standard No. 5 Catch Basin	1	Each
Drainage Area = 5.2 Ac Q25 = 12.5 c.f.s.			
3	Sta. 210+69.5	18" x 86"	MUS-146-0399