



MUS-146-3.47

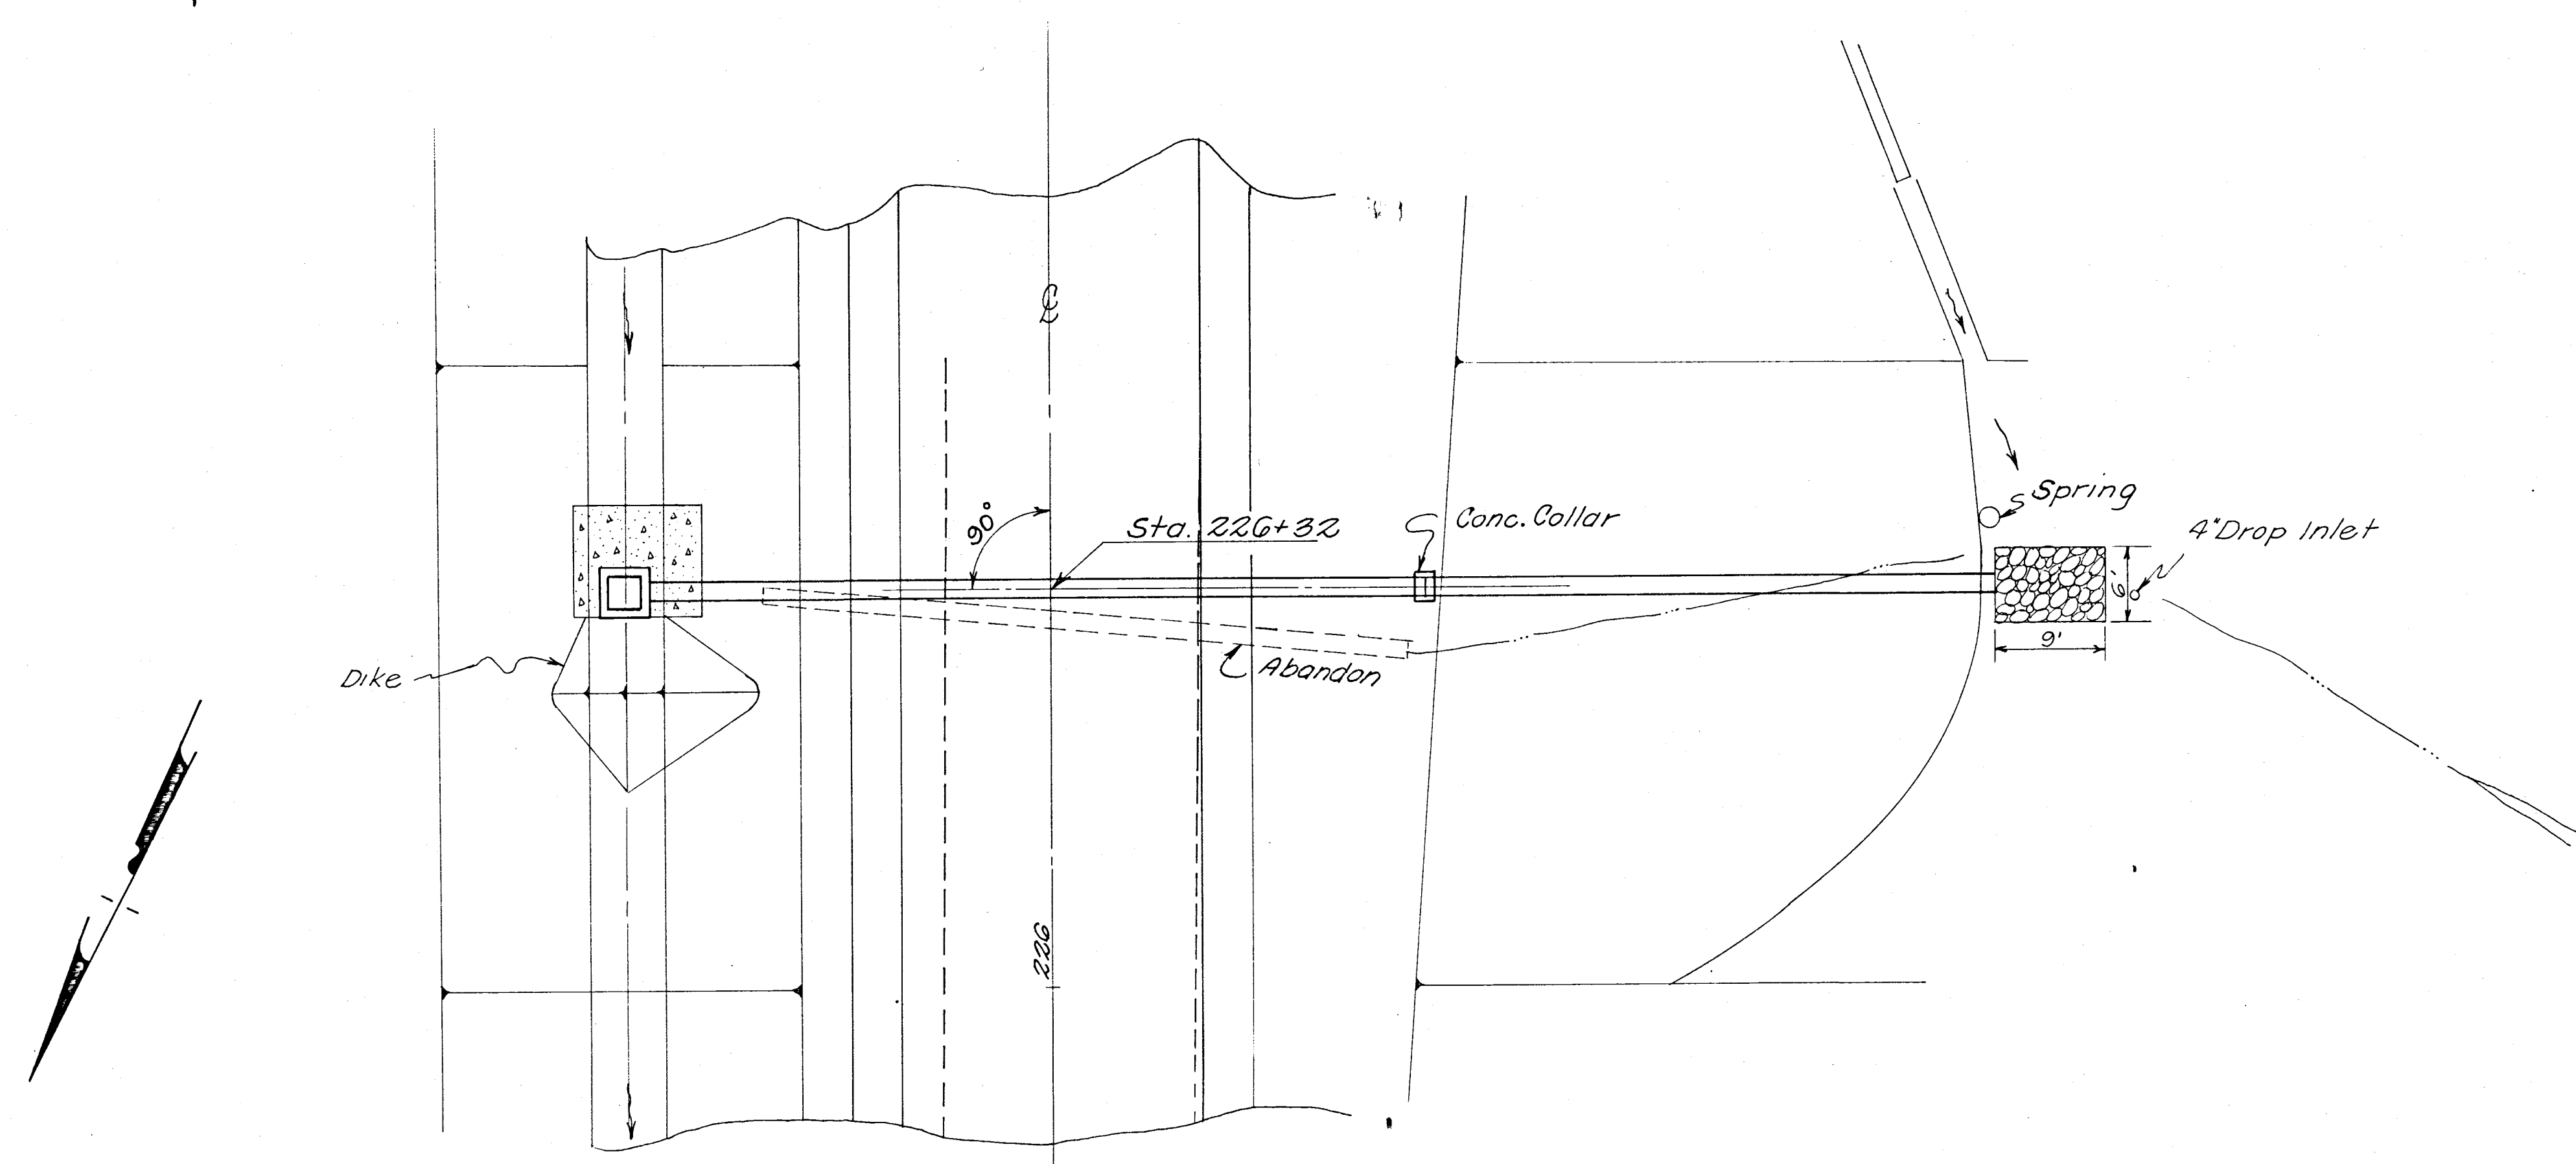

PLAN

0 5 10
Scale in Feet

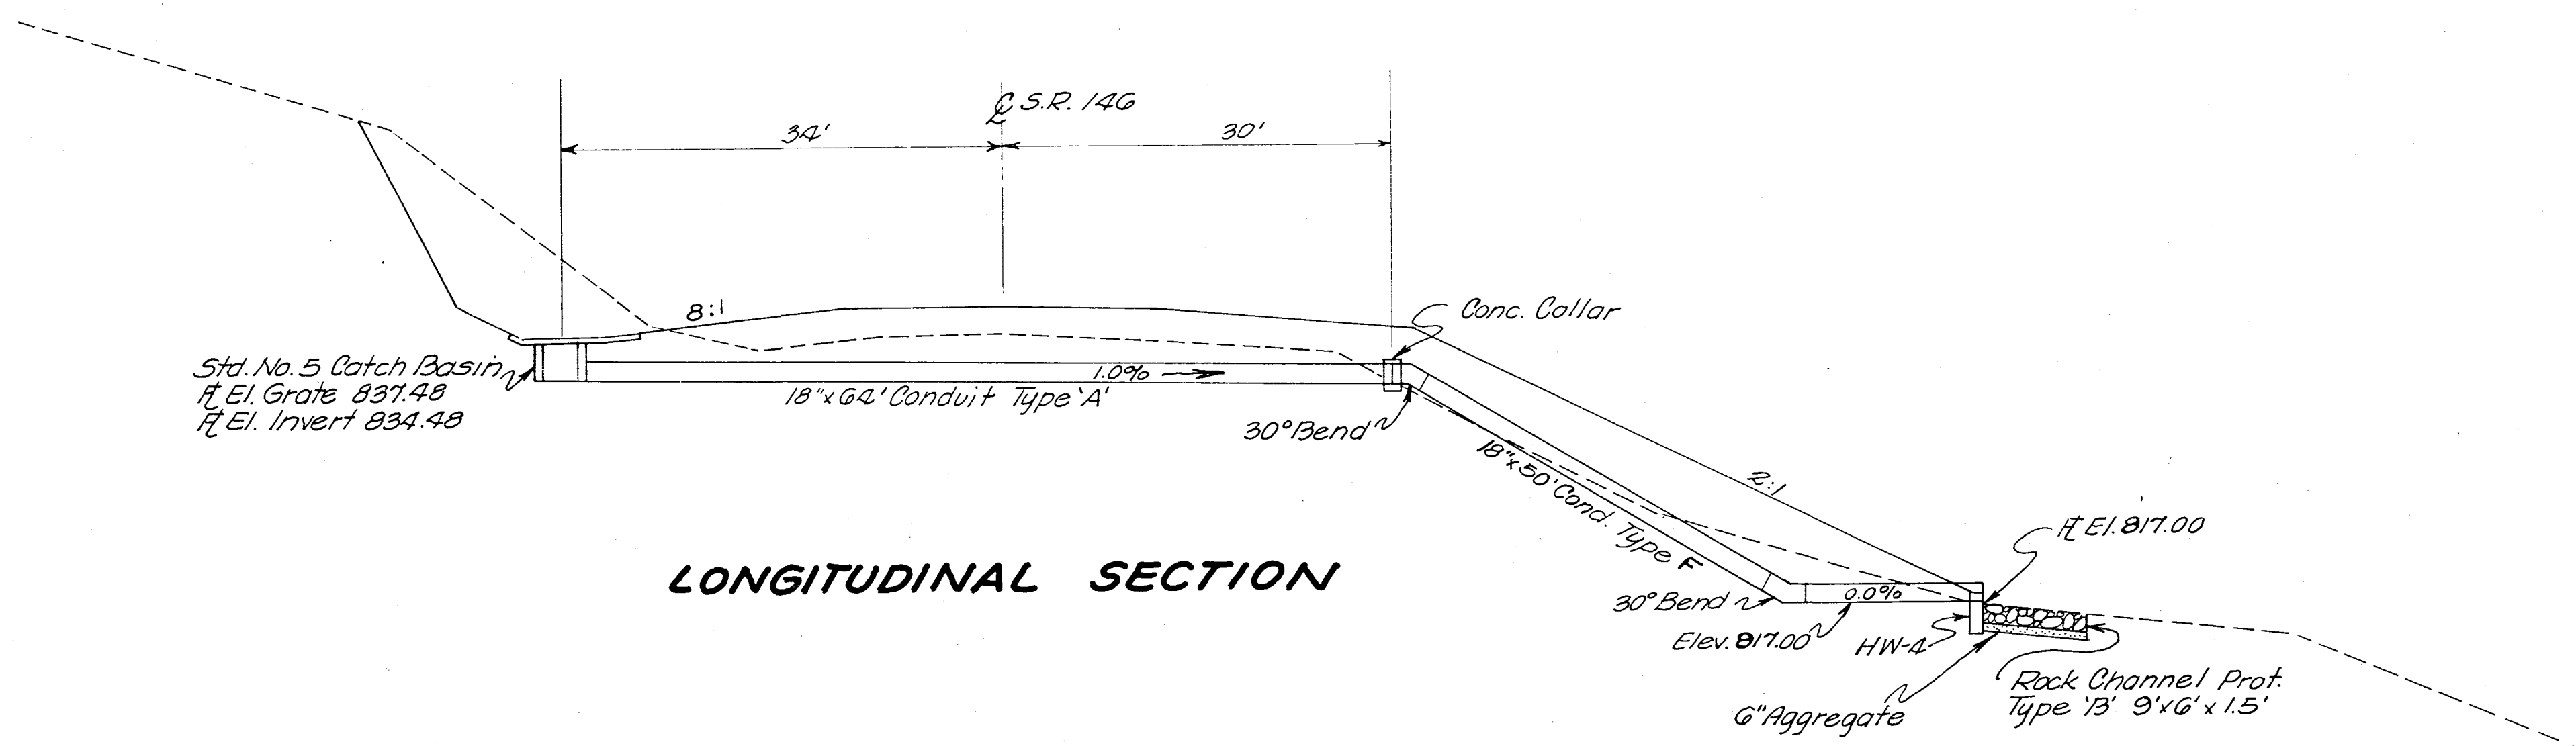

LONGITUDINAL SECTION

Note:
CORRUGATED METAL PIPE AS PER PLAN
Conduits of this type shall be furnished with a minimum of two annular corrugations on each end of each section of pipe. The coupling band shall have at least two corrugations which completely encircle and seat correctly with the pipe. All other requirements shall comply with the pertinent 707 specifications.

QUANTITIES			
Item	Description	Quantity	Unit
G03	18" Conduit Type A 106.01, 106.02 or 106.08	64	Lin. Ft.
G03	18" Conduit Type F As per plan	50	Lin. Ft.
G02	Concrete Masonry	0.31	Cu. Yds.
G01	Rock Channel Protection Type B	4	Cu. Yds.
G04	Standard No. 5 Catch Basin	1	Each
Drainage Area = 3.6 Ac. Q ₂₅ = 12 c.f.s.			
G	Sta. 226+32	18" x 98'	MUS-146-0429