


ALLOCATED BY *JP* DATE *9/2/91*
 BY *JP* DATE *9/29/91*


FED. RD. DIVISION	STATE	PROJECT
2	OHIO	

94
 18

MUS-146-3.47

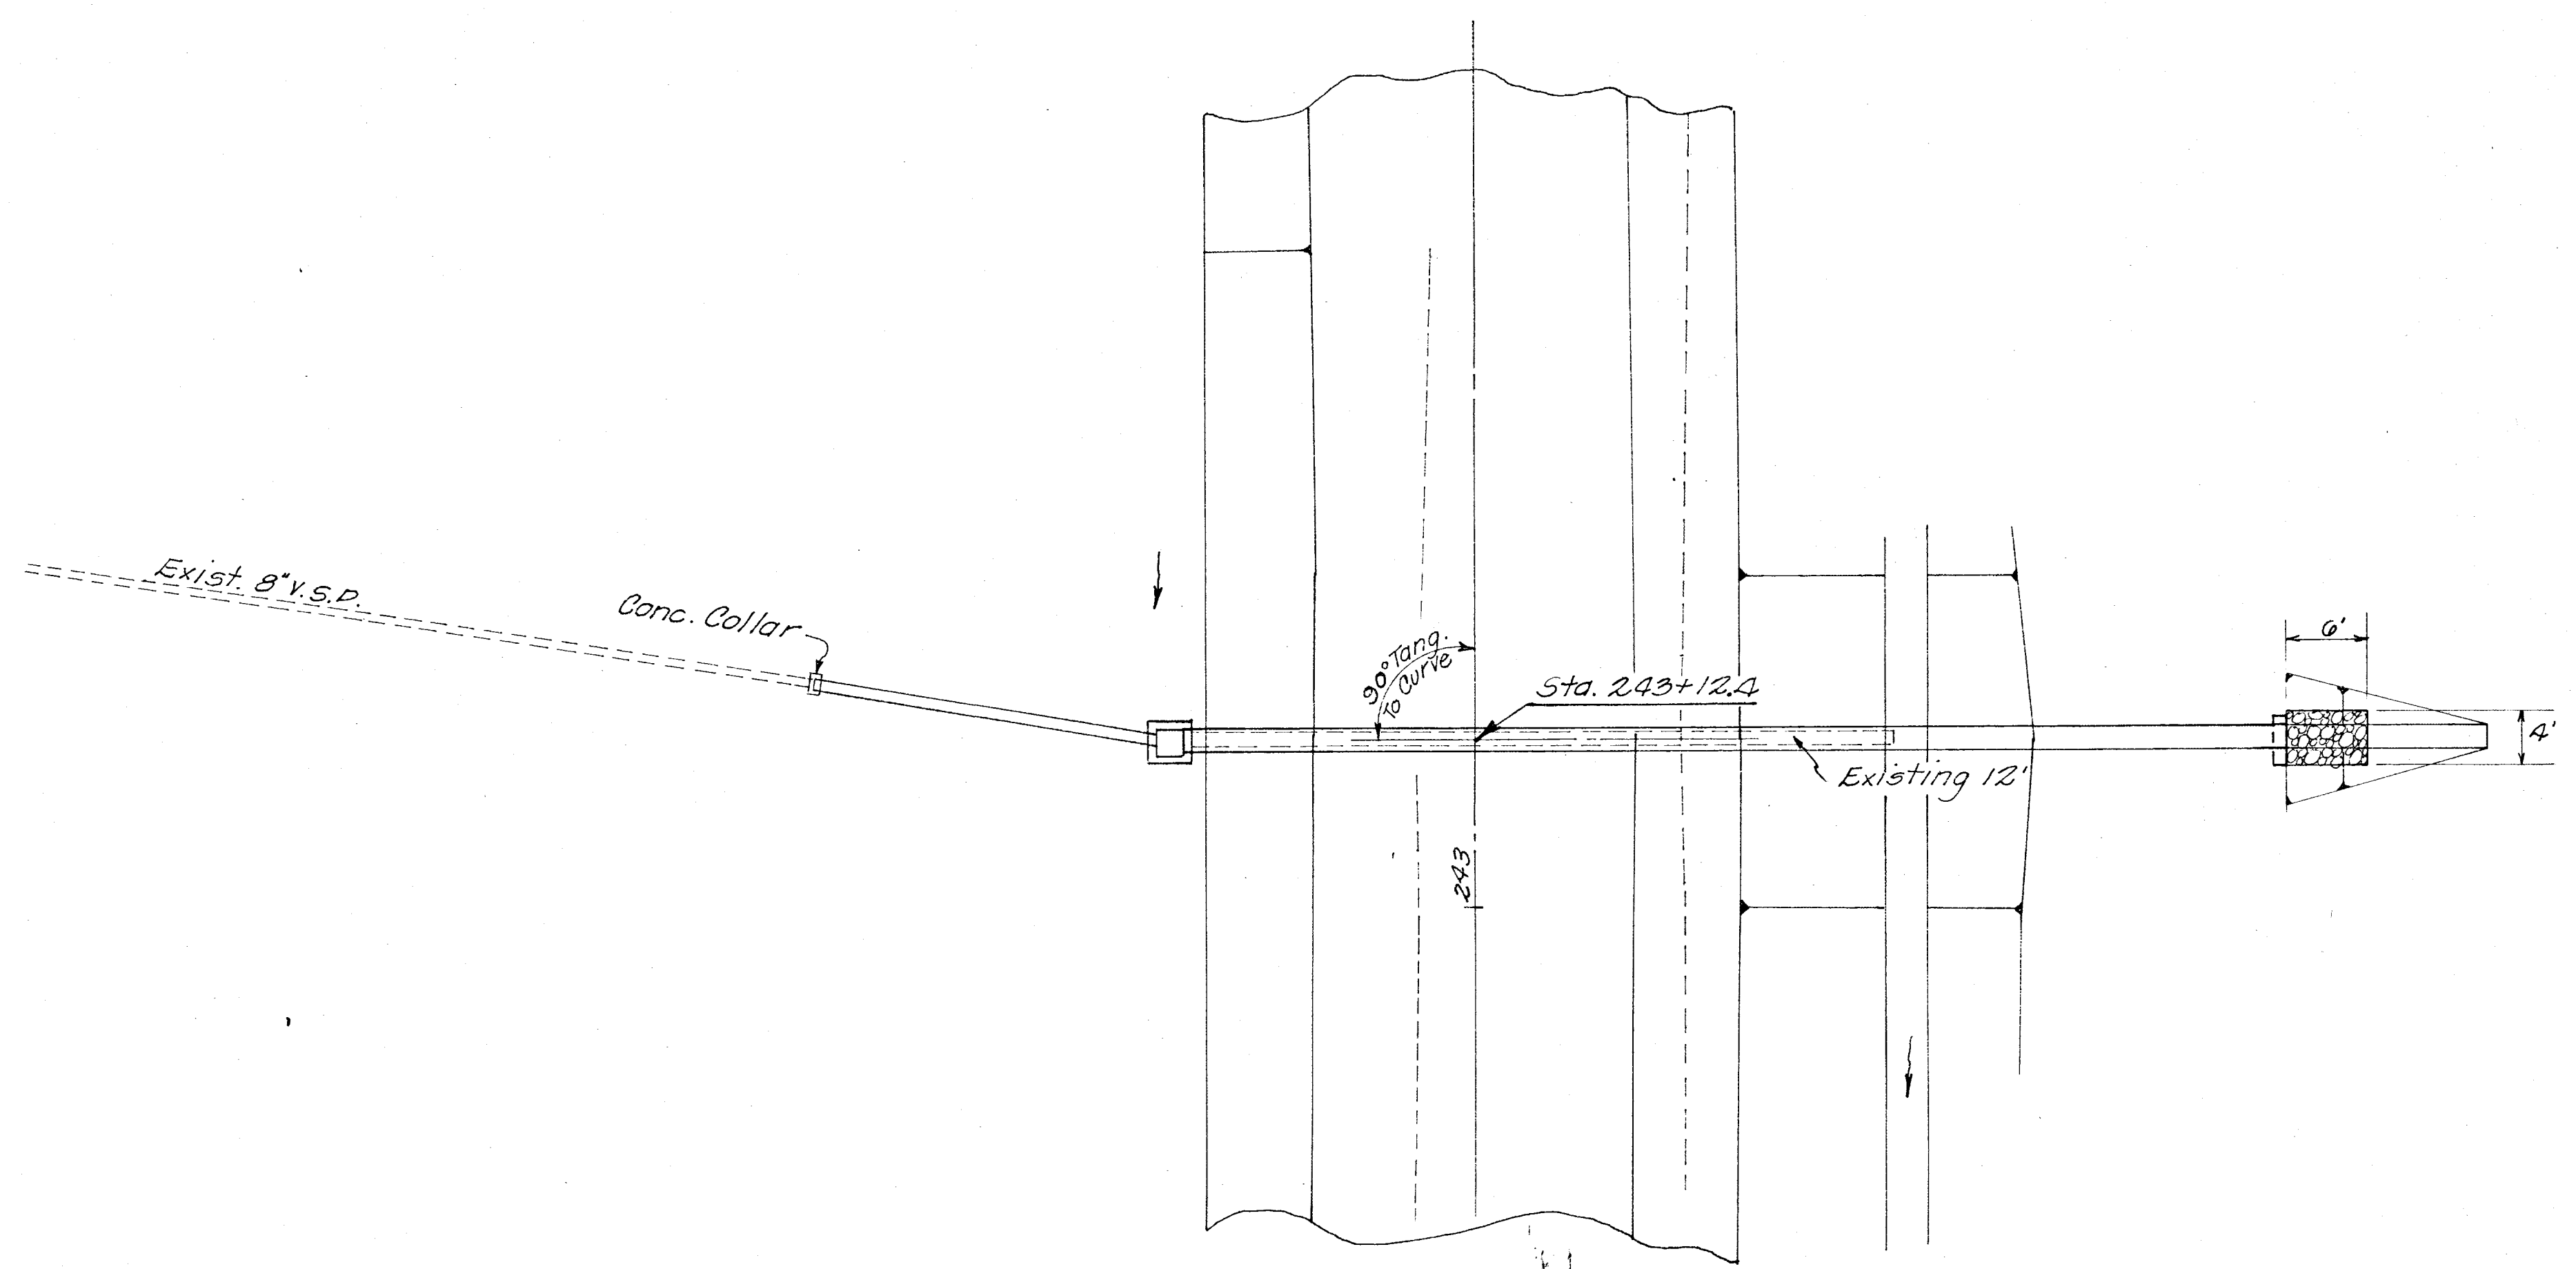

PLAN
 Scale in Feet

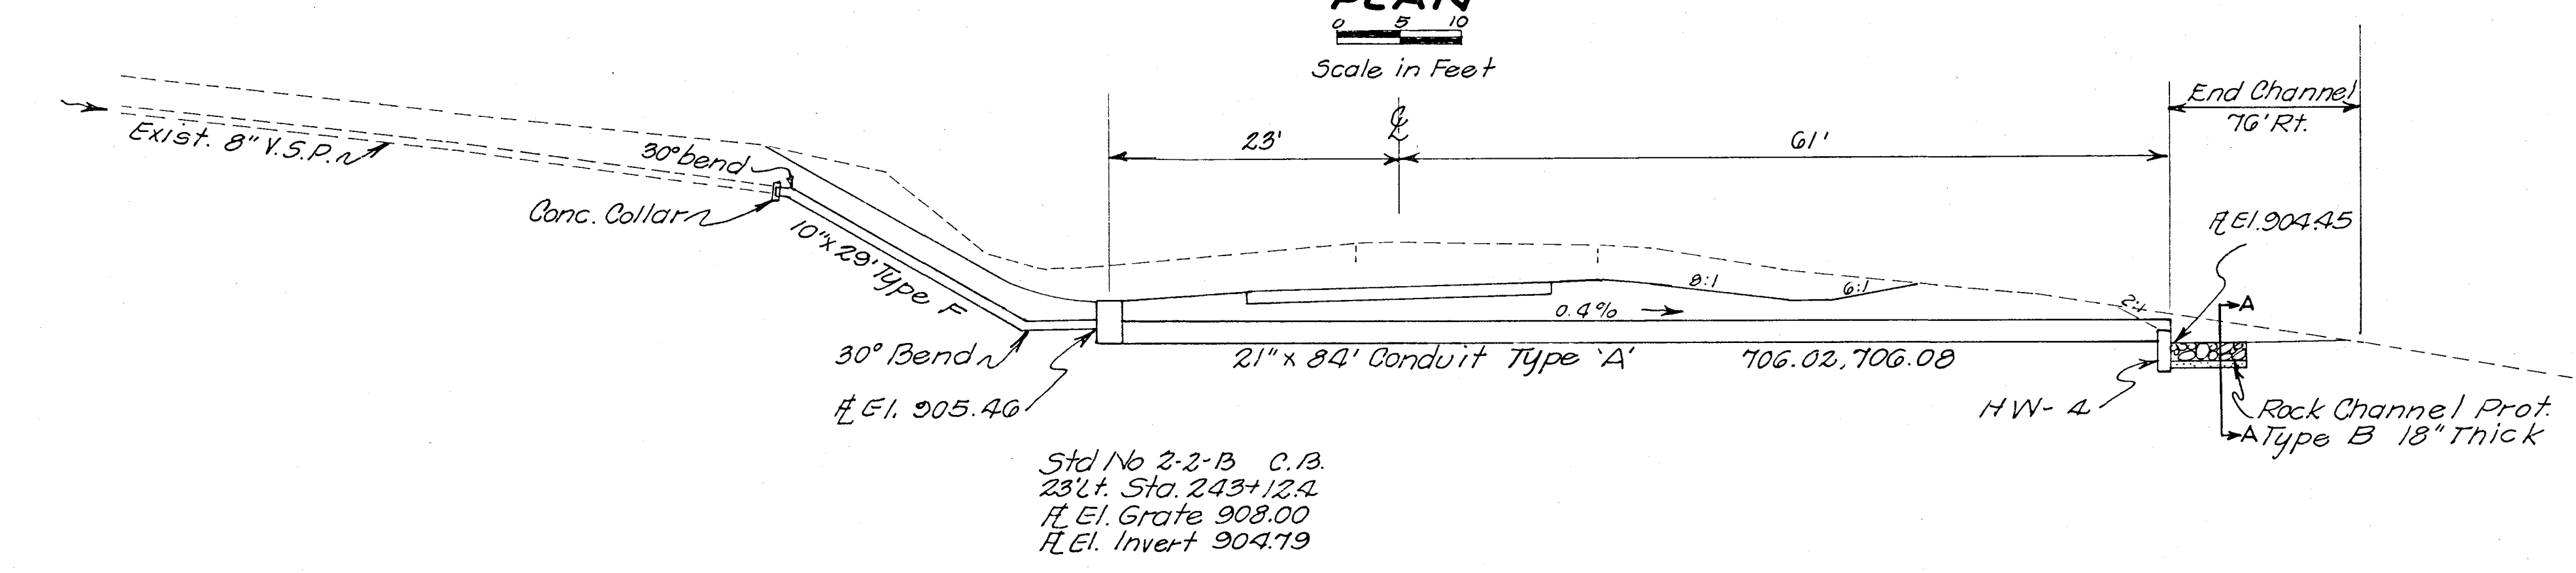

SECTION A-A

Std No 2-2-B C.13.
 23' Lt. Sta. 243+12.4
 Ht. El. Grate 908.00
 Ht. El. Invert 904.79

* See Note, Sheet N^o 91

QUANTITIES				
Item	Description	Quantity	Unit	
603	21" Conduit Type 'A' 706.02, 706.08	84	Lin. Ft.	
603	10" Conduit Type 'F' As Per Plan *	29	Lin. Ft.	
602	Concrete Masonry	0.37	Cu. Yds.	
601	Rock Channel Protection Type 'B'	2	Cu. Yds.	
605	Std. No. 2-2-B Catch Basin	1	Each	
203	Excavation	4	Cu. Yds.	

Drainage Area = 7.0 A ^s		Q ₂₅ = 14 c.f.s.	
9	Sta. 243+12.4	21" x 34'	MUS-146-0461