



ORIGINAL SURVEY
 DATE
 BY
 CHECKED
 DATE
 BY

ORIGINAL SURVEY
 DATE
 BY
 CHECKED
 DATE
 BY

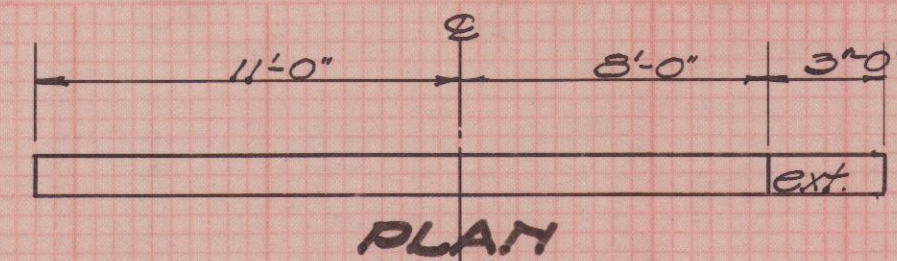


PLAN

ELEVATION
 CULVERT DATA
 Type: C.I.P.
 Size: 12" D.
 Remarks: Extend 3' on Rt. with conc.
 EST. QUANTITIES
 Excavation 4.0 Cu. Yds.
 Conc. pipe 30 Lin. Ft.
 G.E. 772.42
 S.E. 772.3
 Sta. 0+10

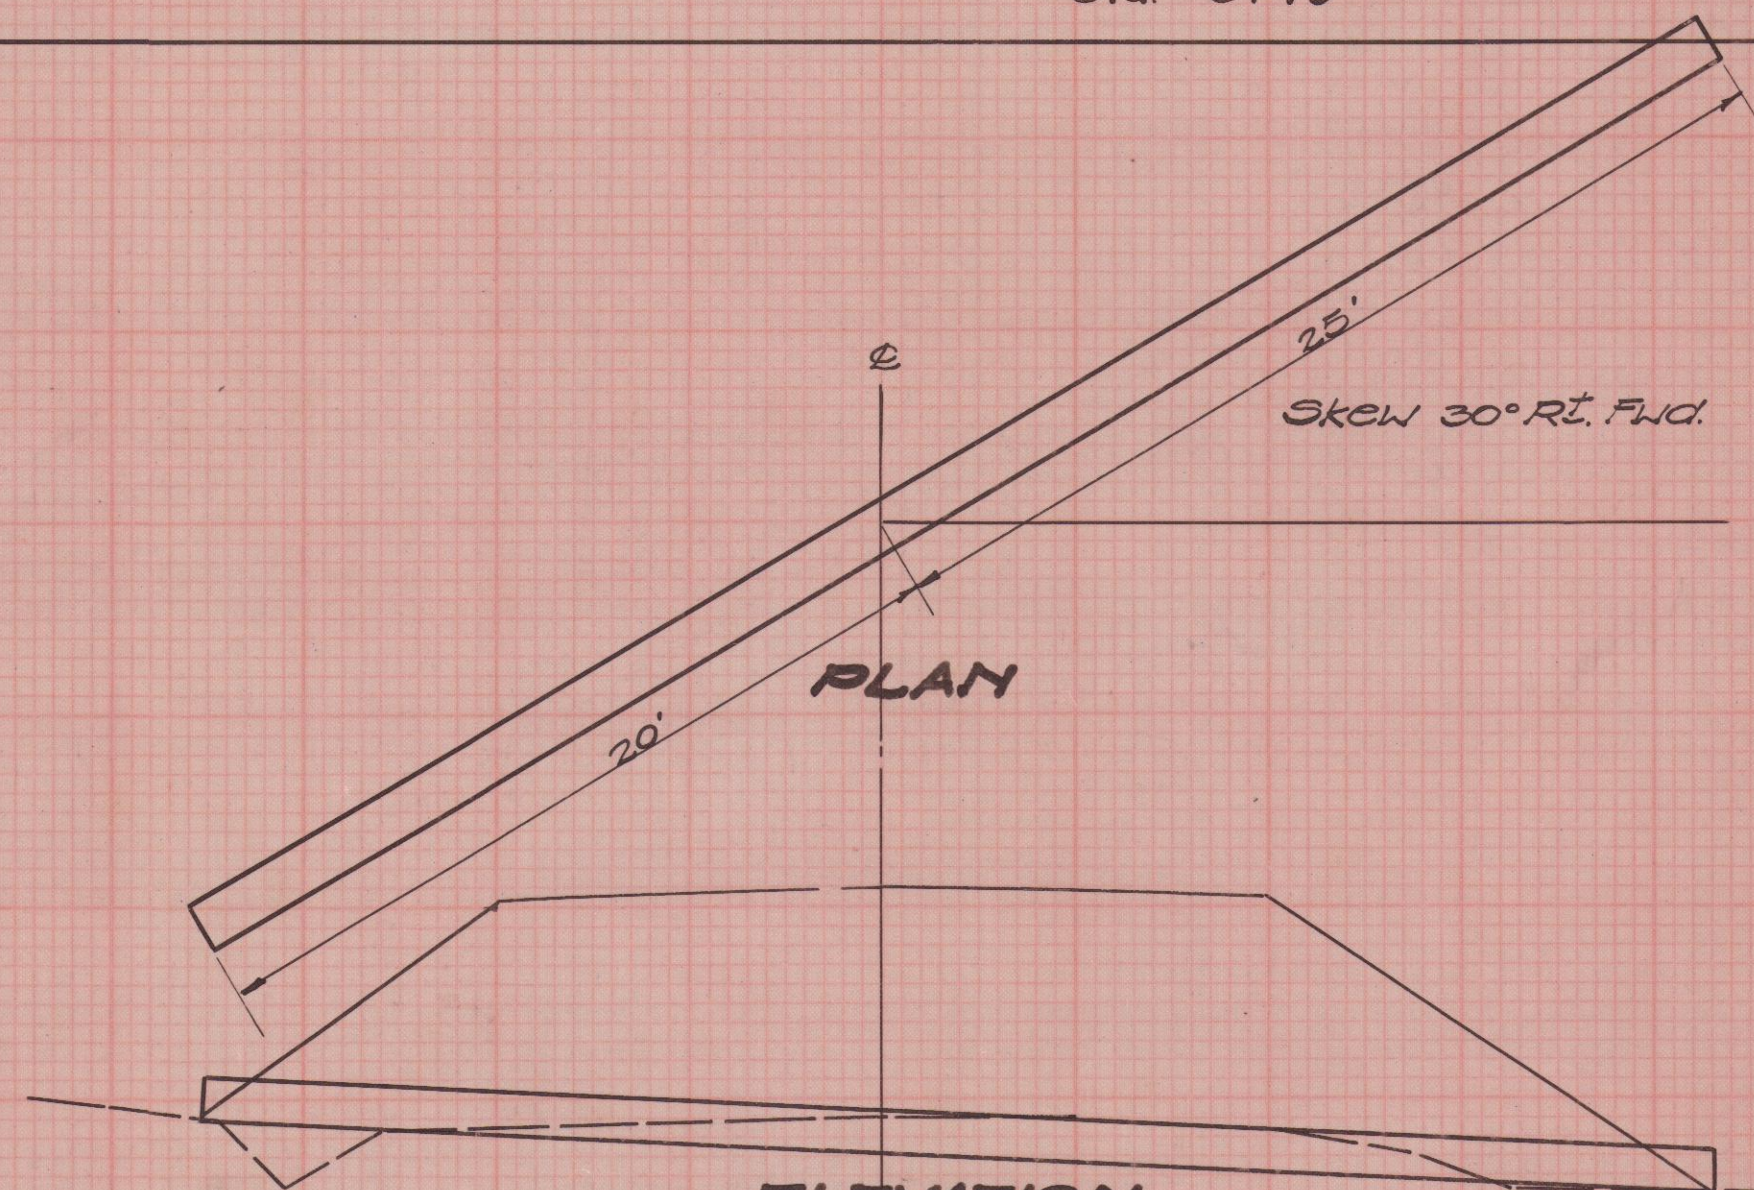


PLAN

ELEVATION
 CULVERT DATA
 Type: New Conc. pipe
 Size: 15" Dia.
 Length: 48 Lin. Ft.
 Remarks: Remove pres. 12" x 28' Corr.
 EST. QUANTITIES
 Excavation 5.00 Cu. Yds.
 15" Conc. pipe 48 Lin. Ft.
 G.E. 770.25
 S.E. 770.2
 Sta. 35+40

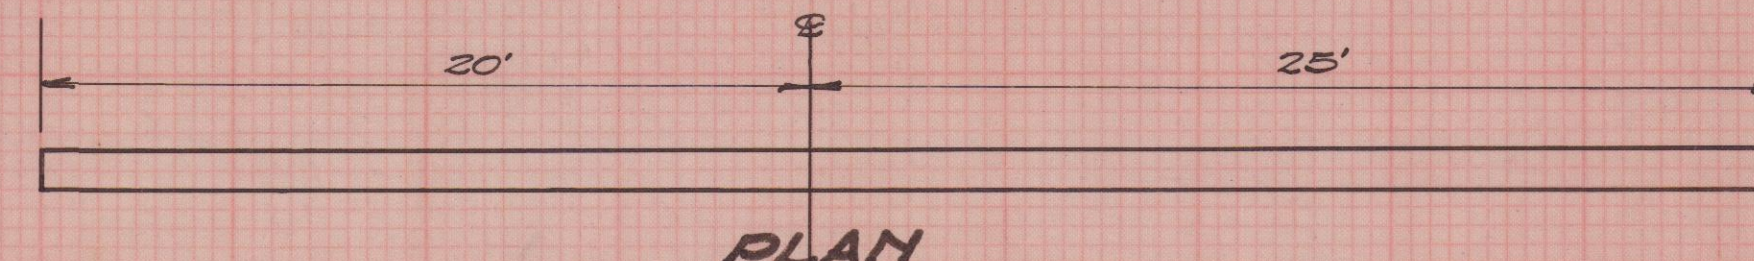


PLAN

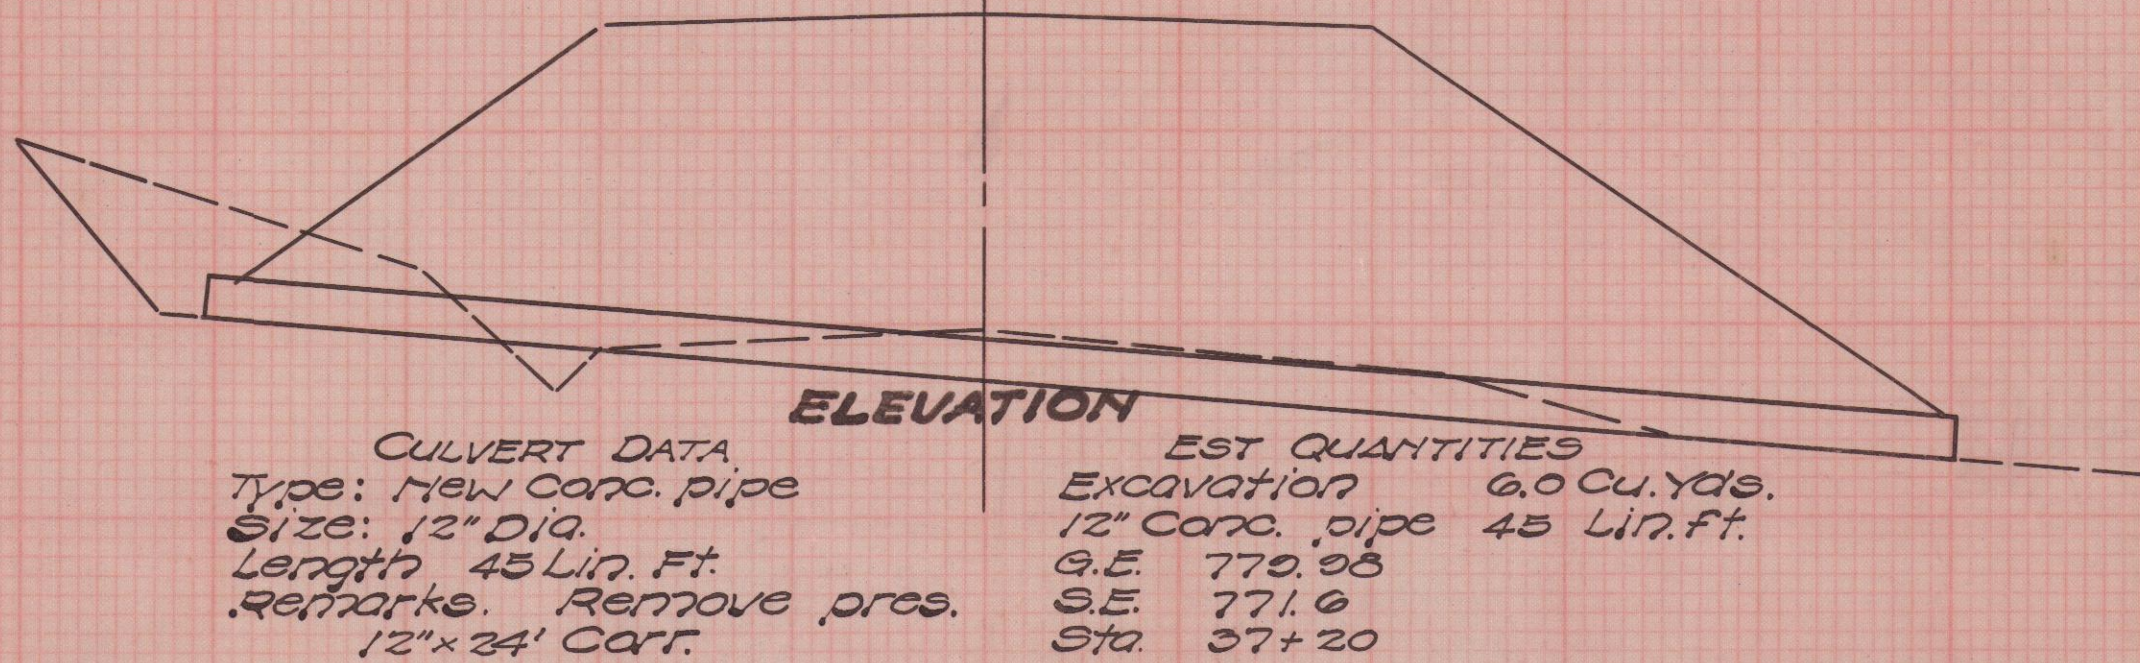

ELEVATION


CULVERT DATA
 Type: New Conc. pipe
 Size: 12" Dia.
 Length: 45 Lin. Ft.
 Remarks: Remove pres. 12" x 34' Corr.
 EST. QUANTITIES
 Excavation 6.0 Cu. Yds.
 12" Conc. pipe 45 Lin. Ft.
 G.E. 770.08
 S.E. 771.0
 Sta. 37+20

Flow line elevations to be established by Engineer in Charge

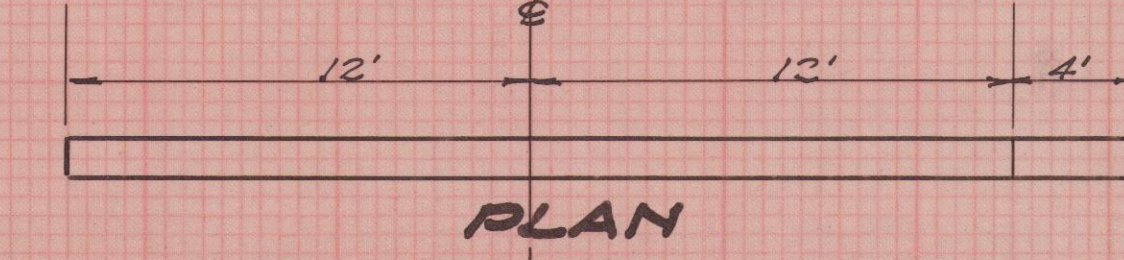


PLAN

ELEVATION
 CULVERT DATA
 Type: Corr. I. Pipe
 Size: 12" Dia.
 Length: 24 Lin. Ft.
 Remarks: Extend 4' on Rt. with 12" Corr.
 EST. QUANTITIES
 Excavation 7.0 Cu. Yds.
 12" Corr. pipe 4.0 Lin. Ft.
 G.E. 763.00
 S.E. 762.0
 Sta. 45+20

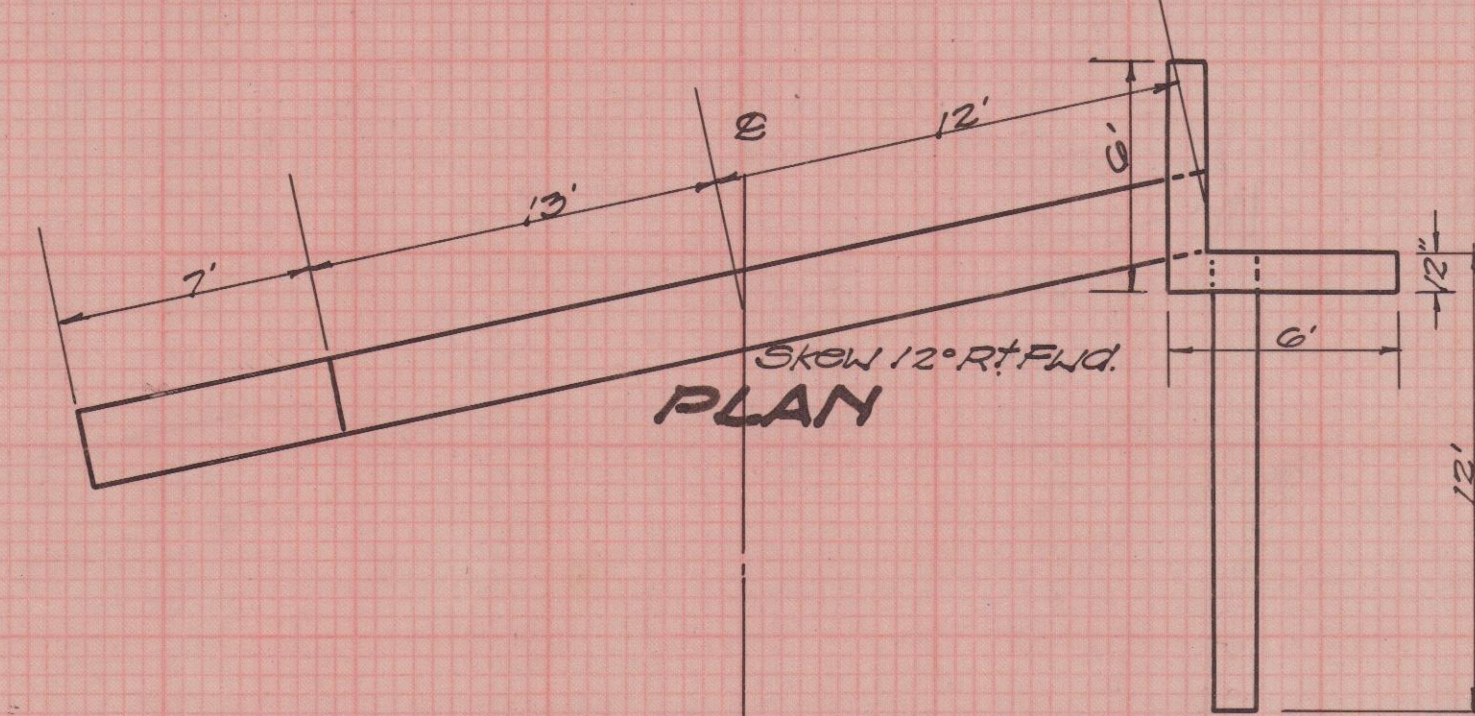

PLAN

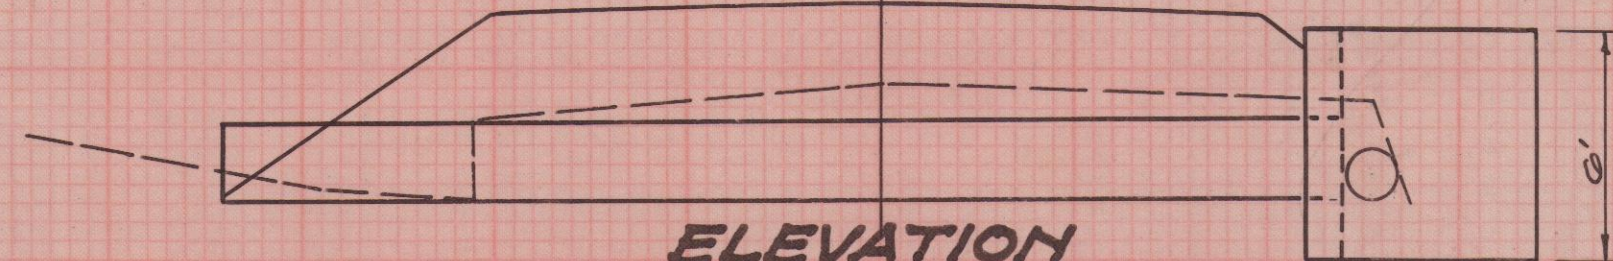

ELEVATION

CULVERT DATA
 Type: Corr. I. Pipe
 Size: 24" & 12" Dia.
 Length: 25 Lin. Ft.
 Remarks: Extend 7' on Lt. with 24" Corr.
 EST. QUANTITIES
 Excavation 7.0 Cu. Yds.
 24" Corr. pipe 7.0 Lin. Ft.
 G.E. 772.17
 S.E. 770.3
 Sta. 30+10
 1-5 1/2 Conc. 3 Cu. Yds.

County Road No. 140
 Falls Township
 Muskingum County