


PLAN


CULV. DATA
 TYPE:- Std. Pipe Culv. (Dr.*547-PC 1-2)
 SIZE:- 24" x 54"
 Wk. Rod:- Build Std. Pipe Culv.
 Remove present 24" V.S.P.

EST. QUANTITIES
 EXC. 35 Cu. Yd.
 24" Pipe 54 Lin. Ft.
 Rip-Rap 4 Sq. Yd.

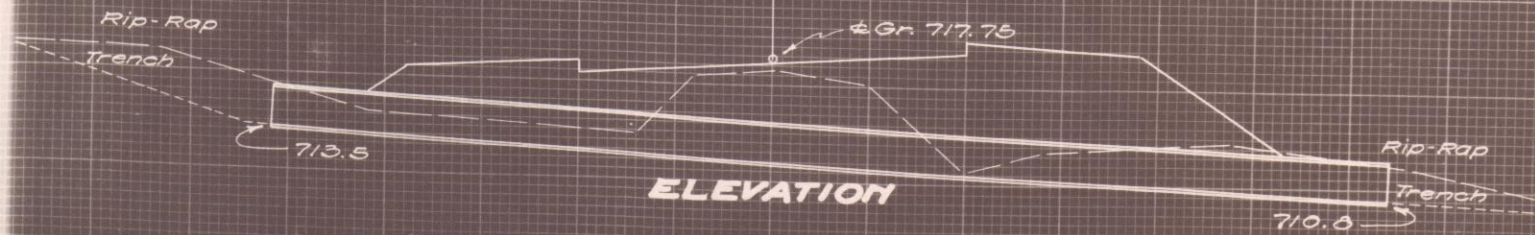

ELEVATION

Sta. 530+91

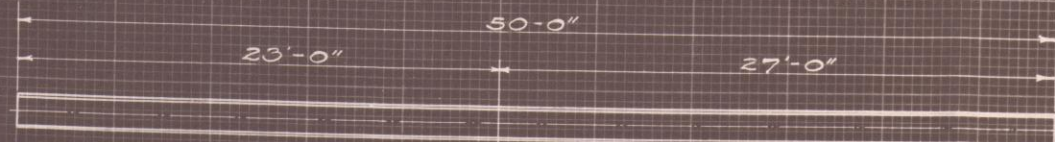

PLAN


CULV. DATA
 TYPE:- Std. Pipe Culv. (Dr.*547-PC 1-2)
 SIZE:- 18" x 50"
 Wk. Rod:- Build Std. Pipe Culv. Trench
 R & L

EST. QUANTITIES
 EXC. 105 Cu. Yd.
 18" Pipe 50 Lin. Ft.
 Rip-Rap 6 Sq. Yd.



ELEVATION

Sta. 584+00

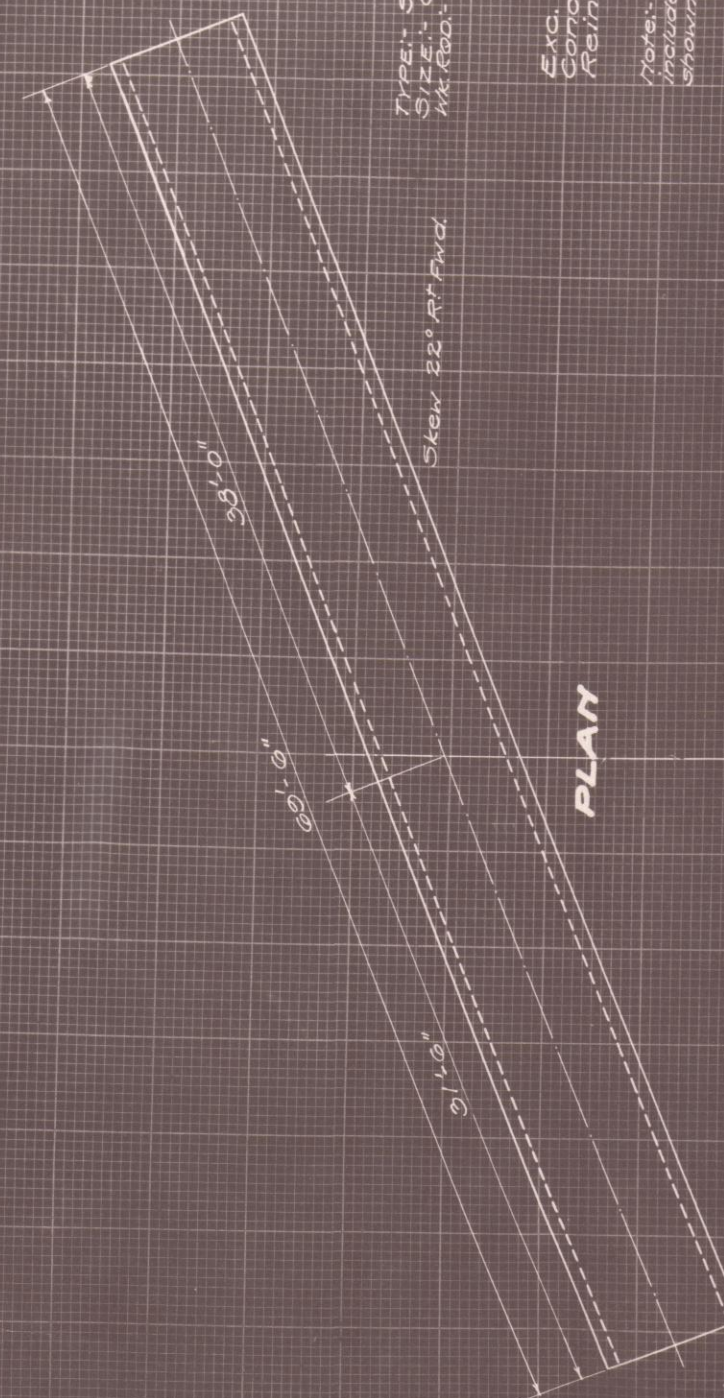

PLAN


CULV. DATA

TYPE:- Std. Box Culv. (Dr.*547-PC 1-2)
 SIZE:- 3' x 4' x 33'-0"
 Wk. Rod:- Build Std. Box Culv.
 Remove present 2' x 2' x 33'-0"

EST. QUANTITIES

EXC. 205 Cu. Yd.
 Conc. (1:3 1/2) 450 Cu. Yd.
 Reinf. Steel 4012 Lbs.

Note:- Reinforcing Steel Quantities
 include 16 #10 bars 12' x 4' x 33'-0"
 shown on Std. Draw. 119 CE-14.

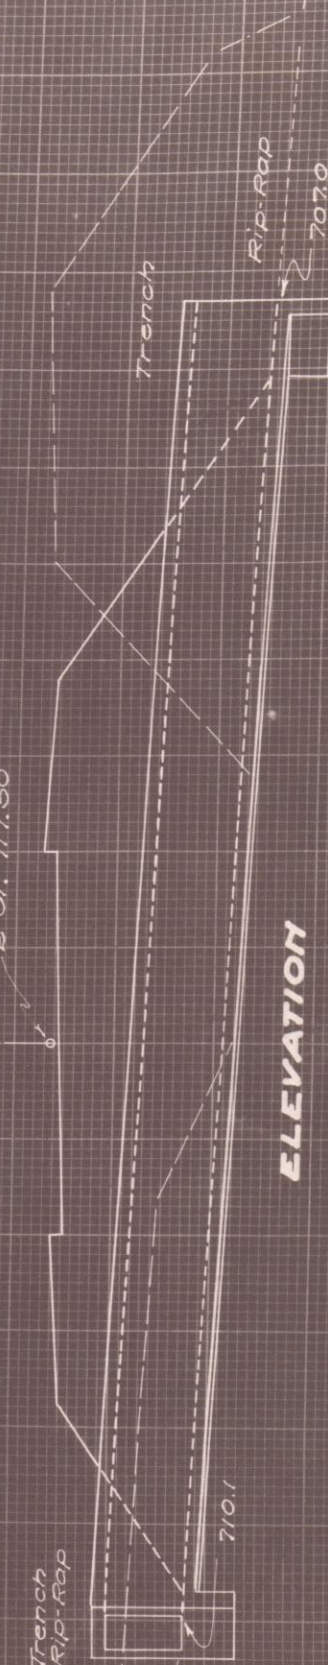

ELEVATION

S.H. No. 575 SEC B-P
 MUSKINGUM CO.

FED. AID DIST. No.	STATE	FED. AID PROJECT YEAR	FISCAL YEAR
10	OHIO	NES 703-4	1933

57-0

Sta. 578+57