


SIDE DRIVE APPROACHES				
ITEM	STA.	R. OR L.	PLACE PIPE	
			12"	18" 4X M.T.
28A	258+40	L	16	2
29A	258+70	R		4
30A	261+10	R		4
31A	261+20	L	16	
33A	270+00	L	16	
34A	270+00	R	16	8
35A	276+00	R	16	
36A	276+50	L		
37A	281+00	L	16	
38A	282+00	R	16	

CULVERTS (C)				
N?	STATION	BUILD NEW STD. CULV.	REMOVE PRESENT	See Sheet N?
12C	260+50	36" x 90" Pipe	24" Pipe	56
13C	273+11	4' x 3' 178" Box	5' x 2' 6" x 50" Box	55
14C	276+70	18" x 48" Hillside		56
15C	281+00	18" x 48" Hillside		56
16C	285+78	24" x 110" Pipe		57
17C	287+00	24" x 96" Pipe		57

FED. AID DIST. NO. 10 STATE OHIO FED. AID PROJECT YEAR 56.5
 SH(ICH) NO. 575, SEC. C-8(P)
 MUSKINGUM COUNTY

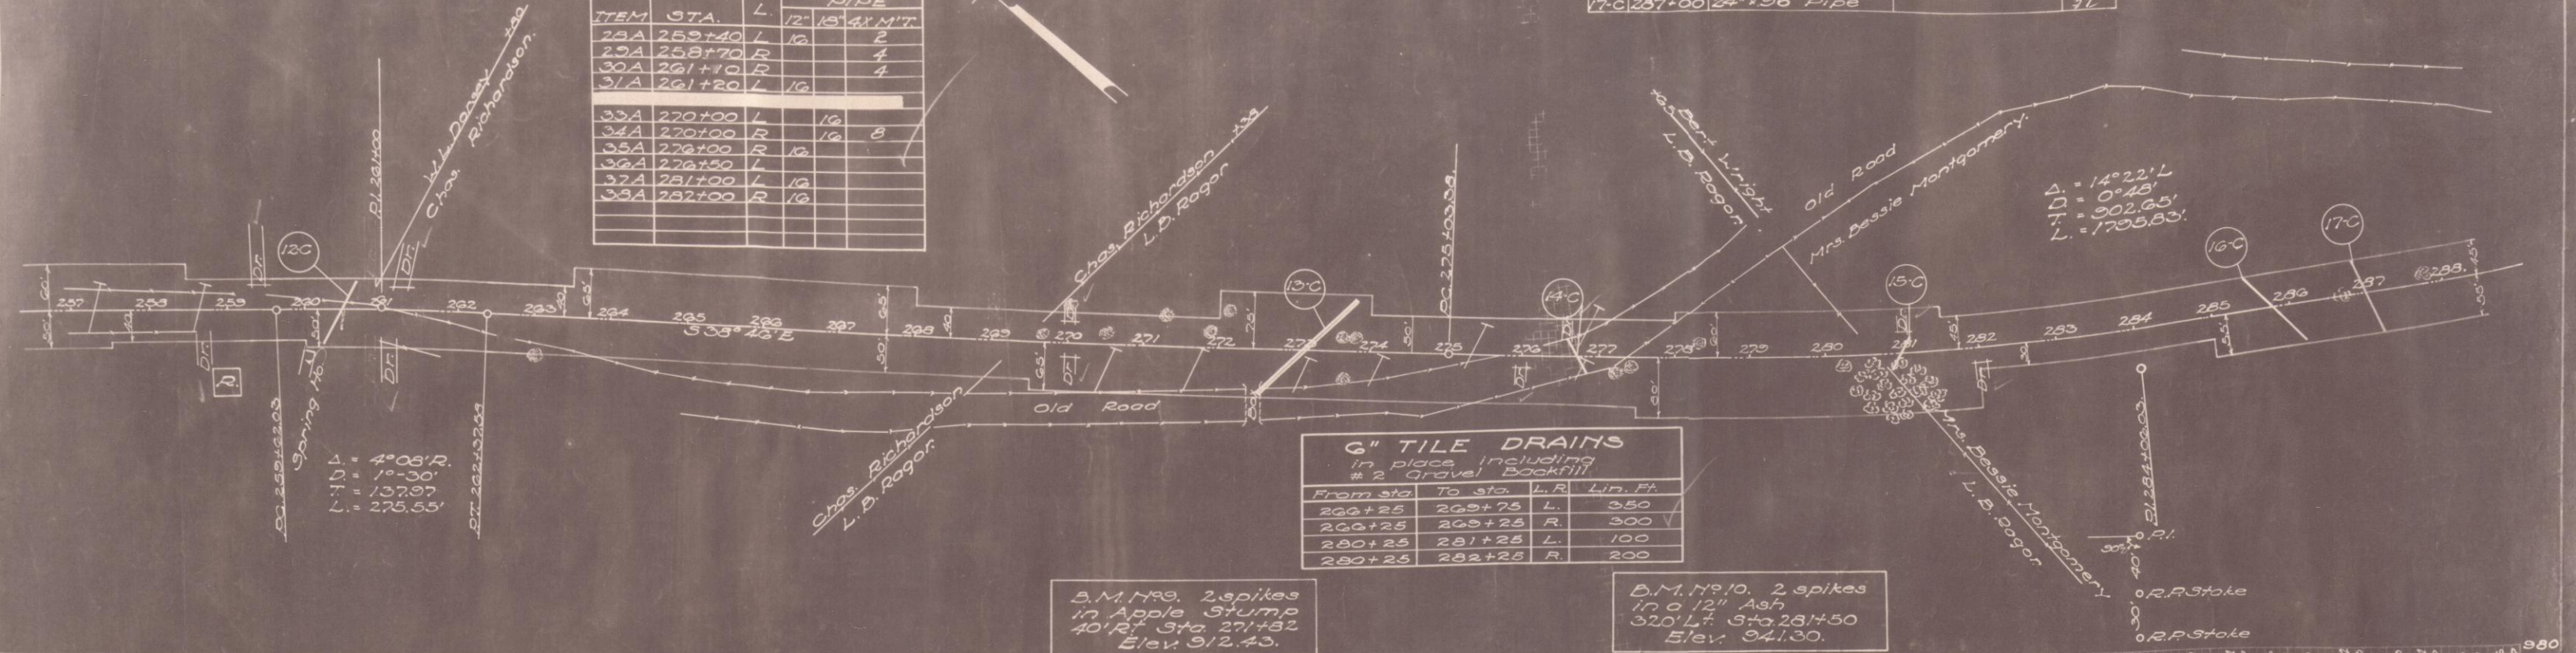

6" TILE DRAINS				
In place including #2 Gravel Backfill				
From Sta.	To Sta.	L.R.	Lin. Ft.	
266+25	269+75	L.	350	
266+25	269+25	R.	300	
280+25	281+25	L.	100	
280+25	282+25	R.	200	

B.M. 1199. 2 spikes in Apple Stump 40' Rt Sta 271+32 Elev. 912.43.

B.M. 11910. 2 spikes in 12" Ash 320' Lt Sta 281+50 Elev. 941.30.

