

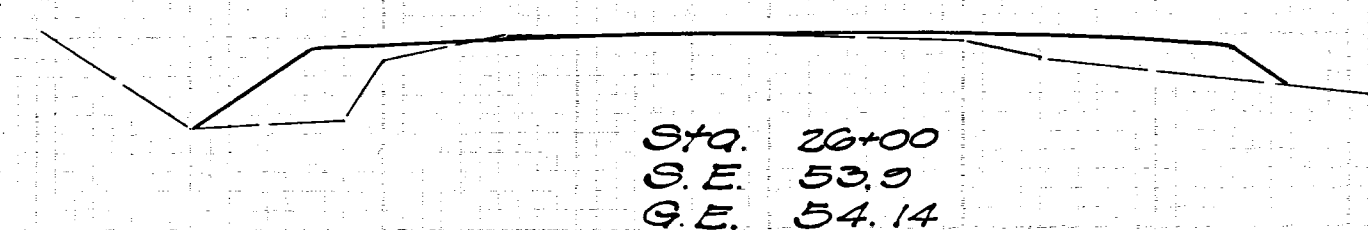
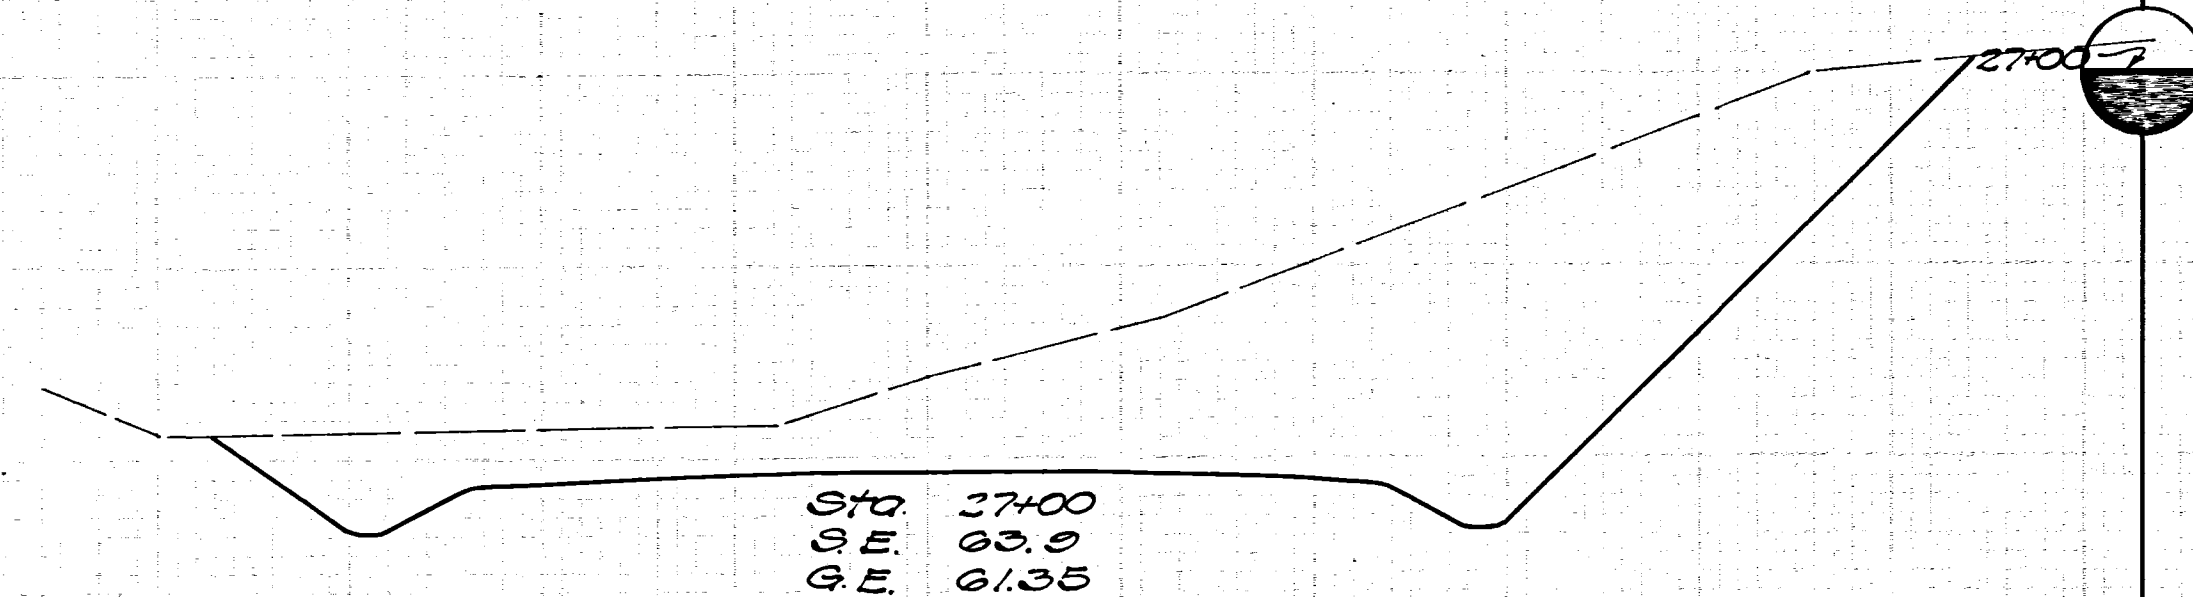
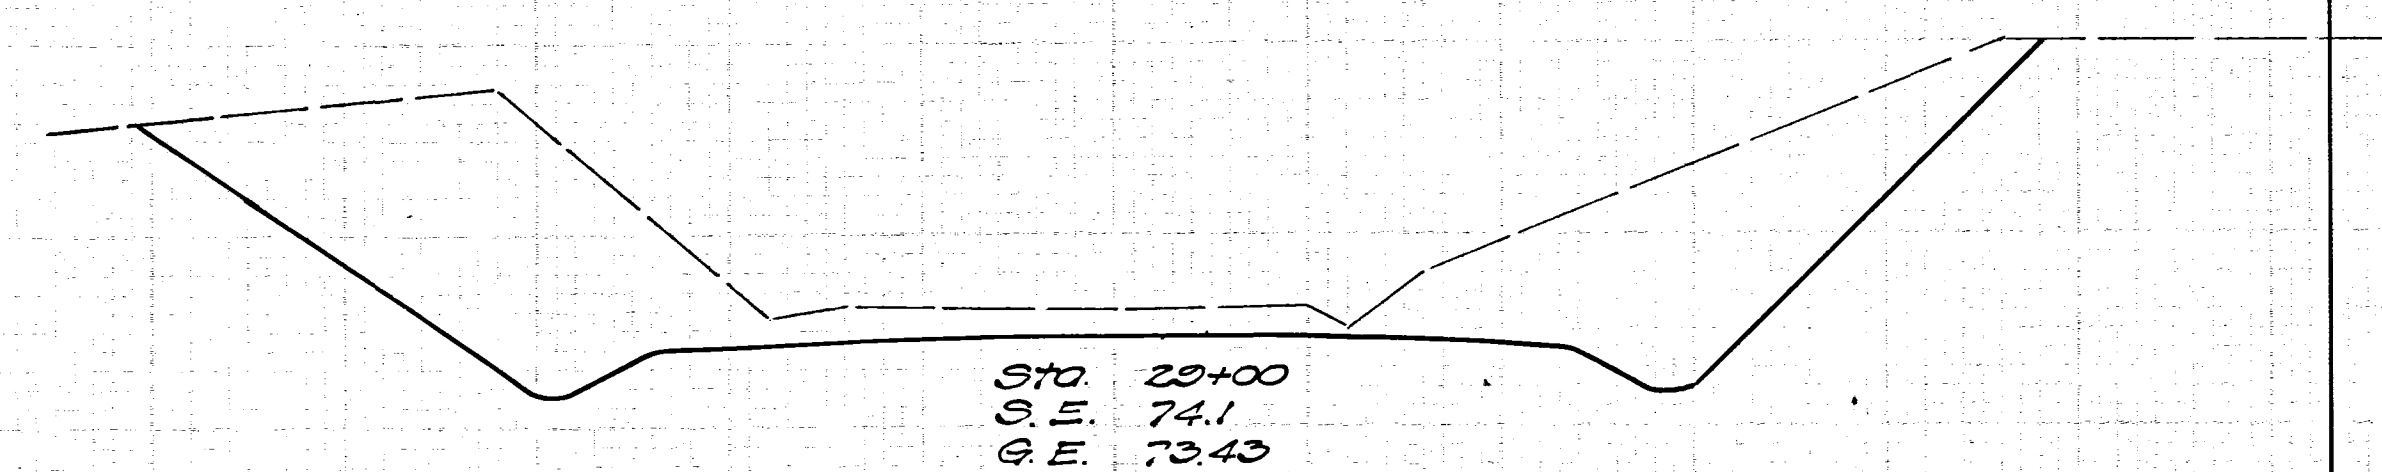
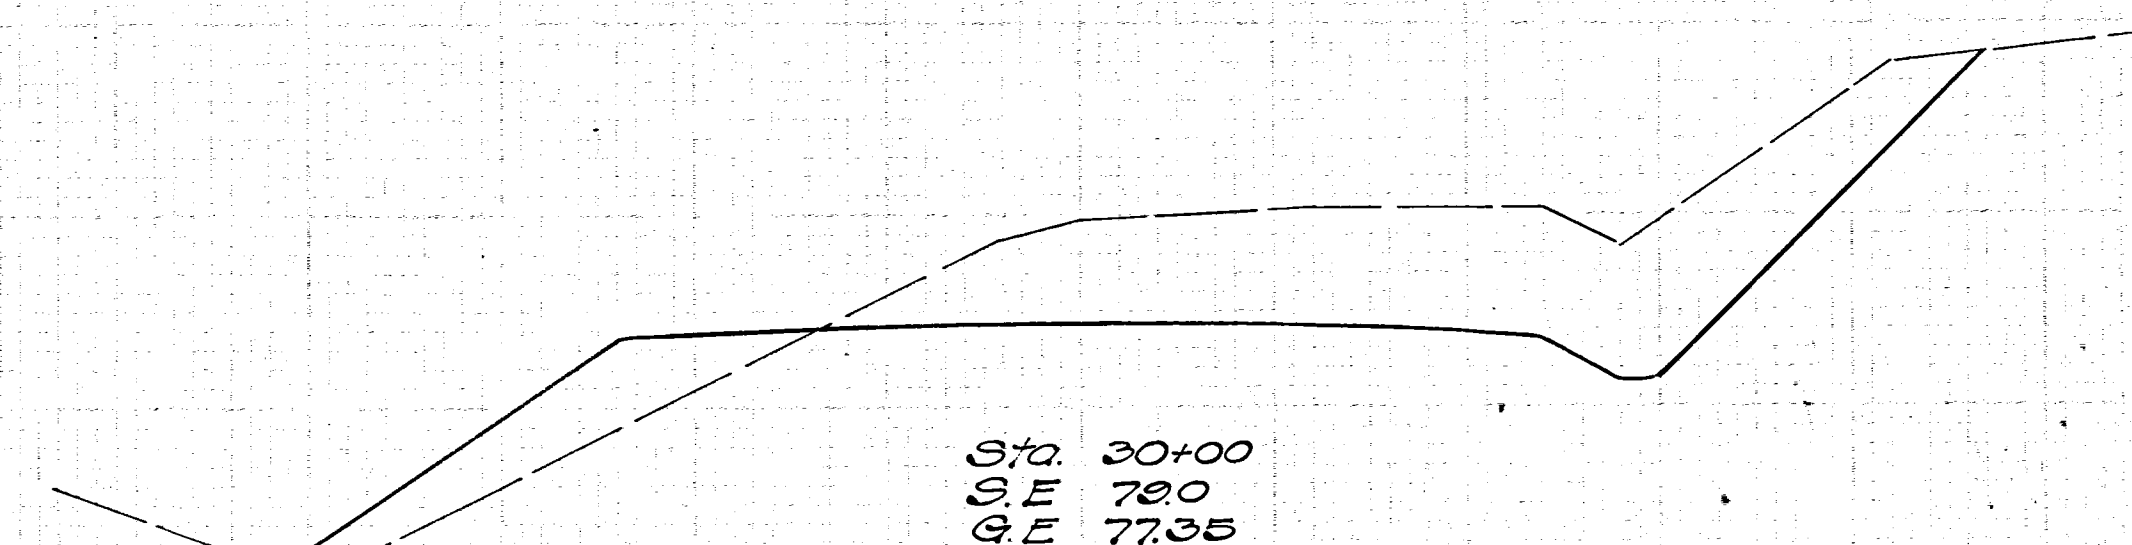


TWP ROAD NO. 285
HOPEWELL TOWNSHIP
MUSKINCUM CO.

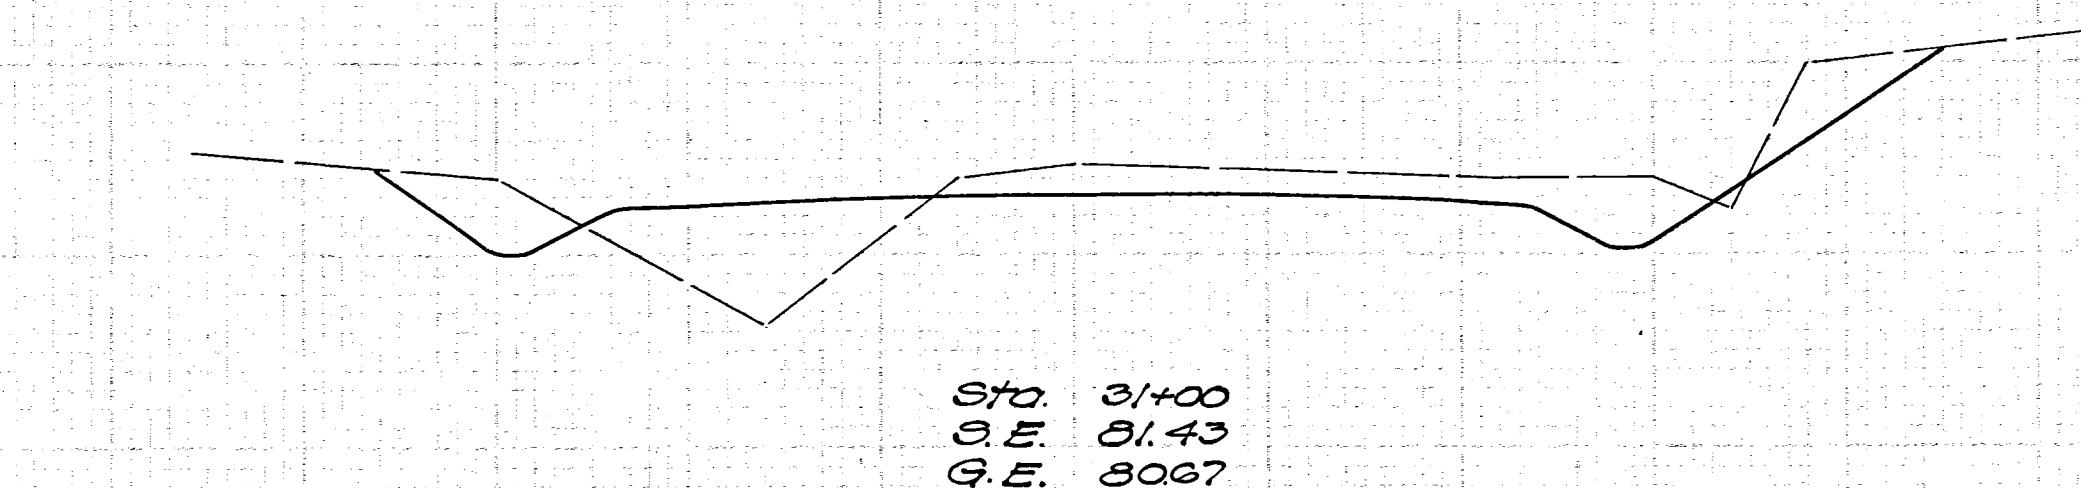

Excavation Cuts Yds.
Cut/Fill Exc/Emb

130	544	164	304	17	9	50	48
-----	-----	-----	-----	----	---	----	----

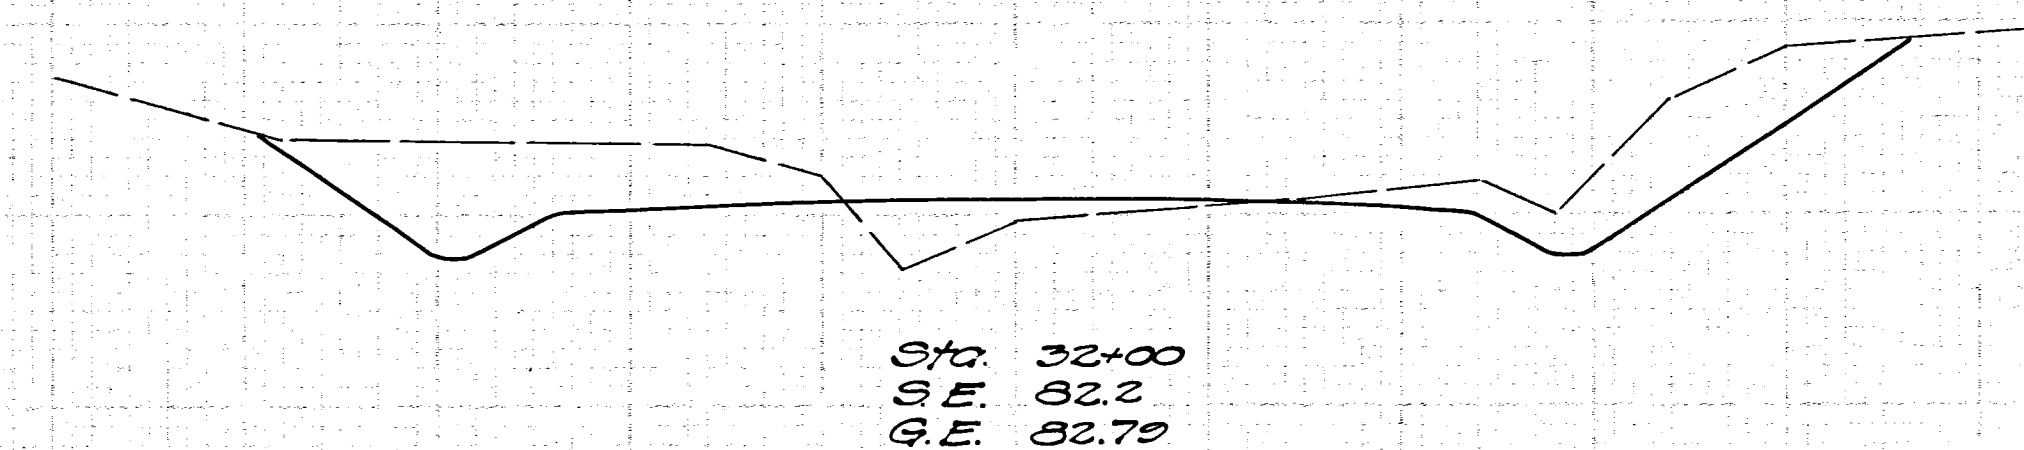

Excavation Cuts Yds.
Cut/Fill Exc/Emb

51	8	154	44	32	16	207	74	80	24	380	44
----	---	-----	----	----	----	-----	----	----	----	-----	----

Excavation
Embankment
Embankment + 30%
Losses

2332 Cuts Yds.
230
285
2045