

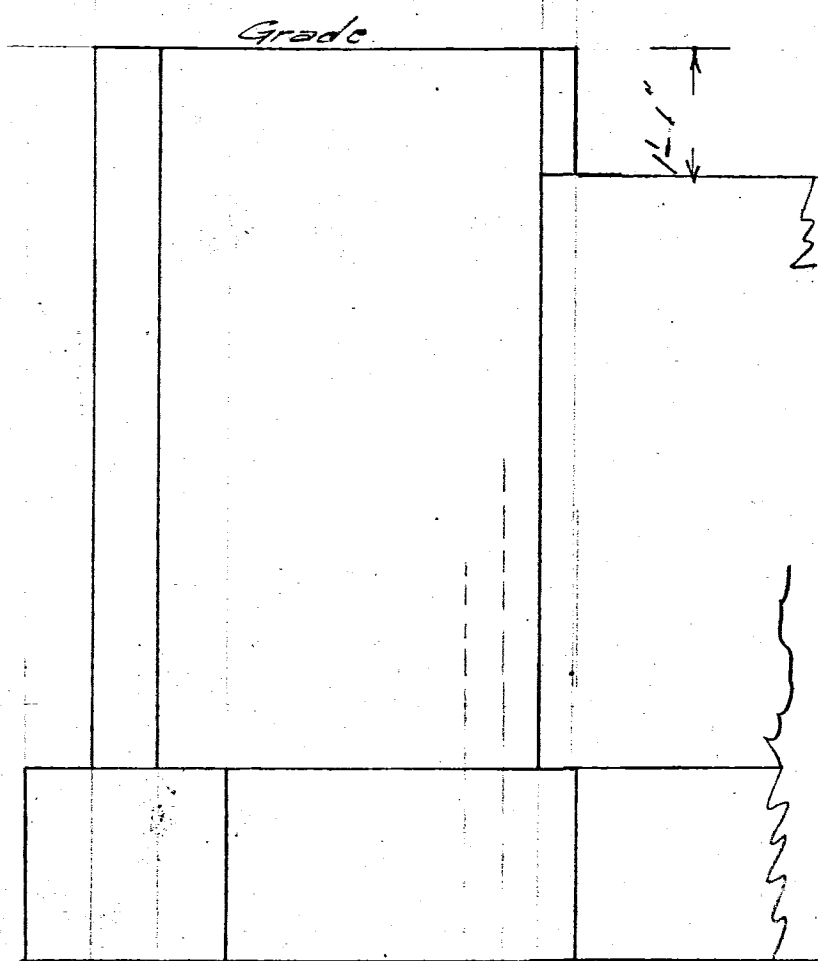
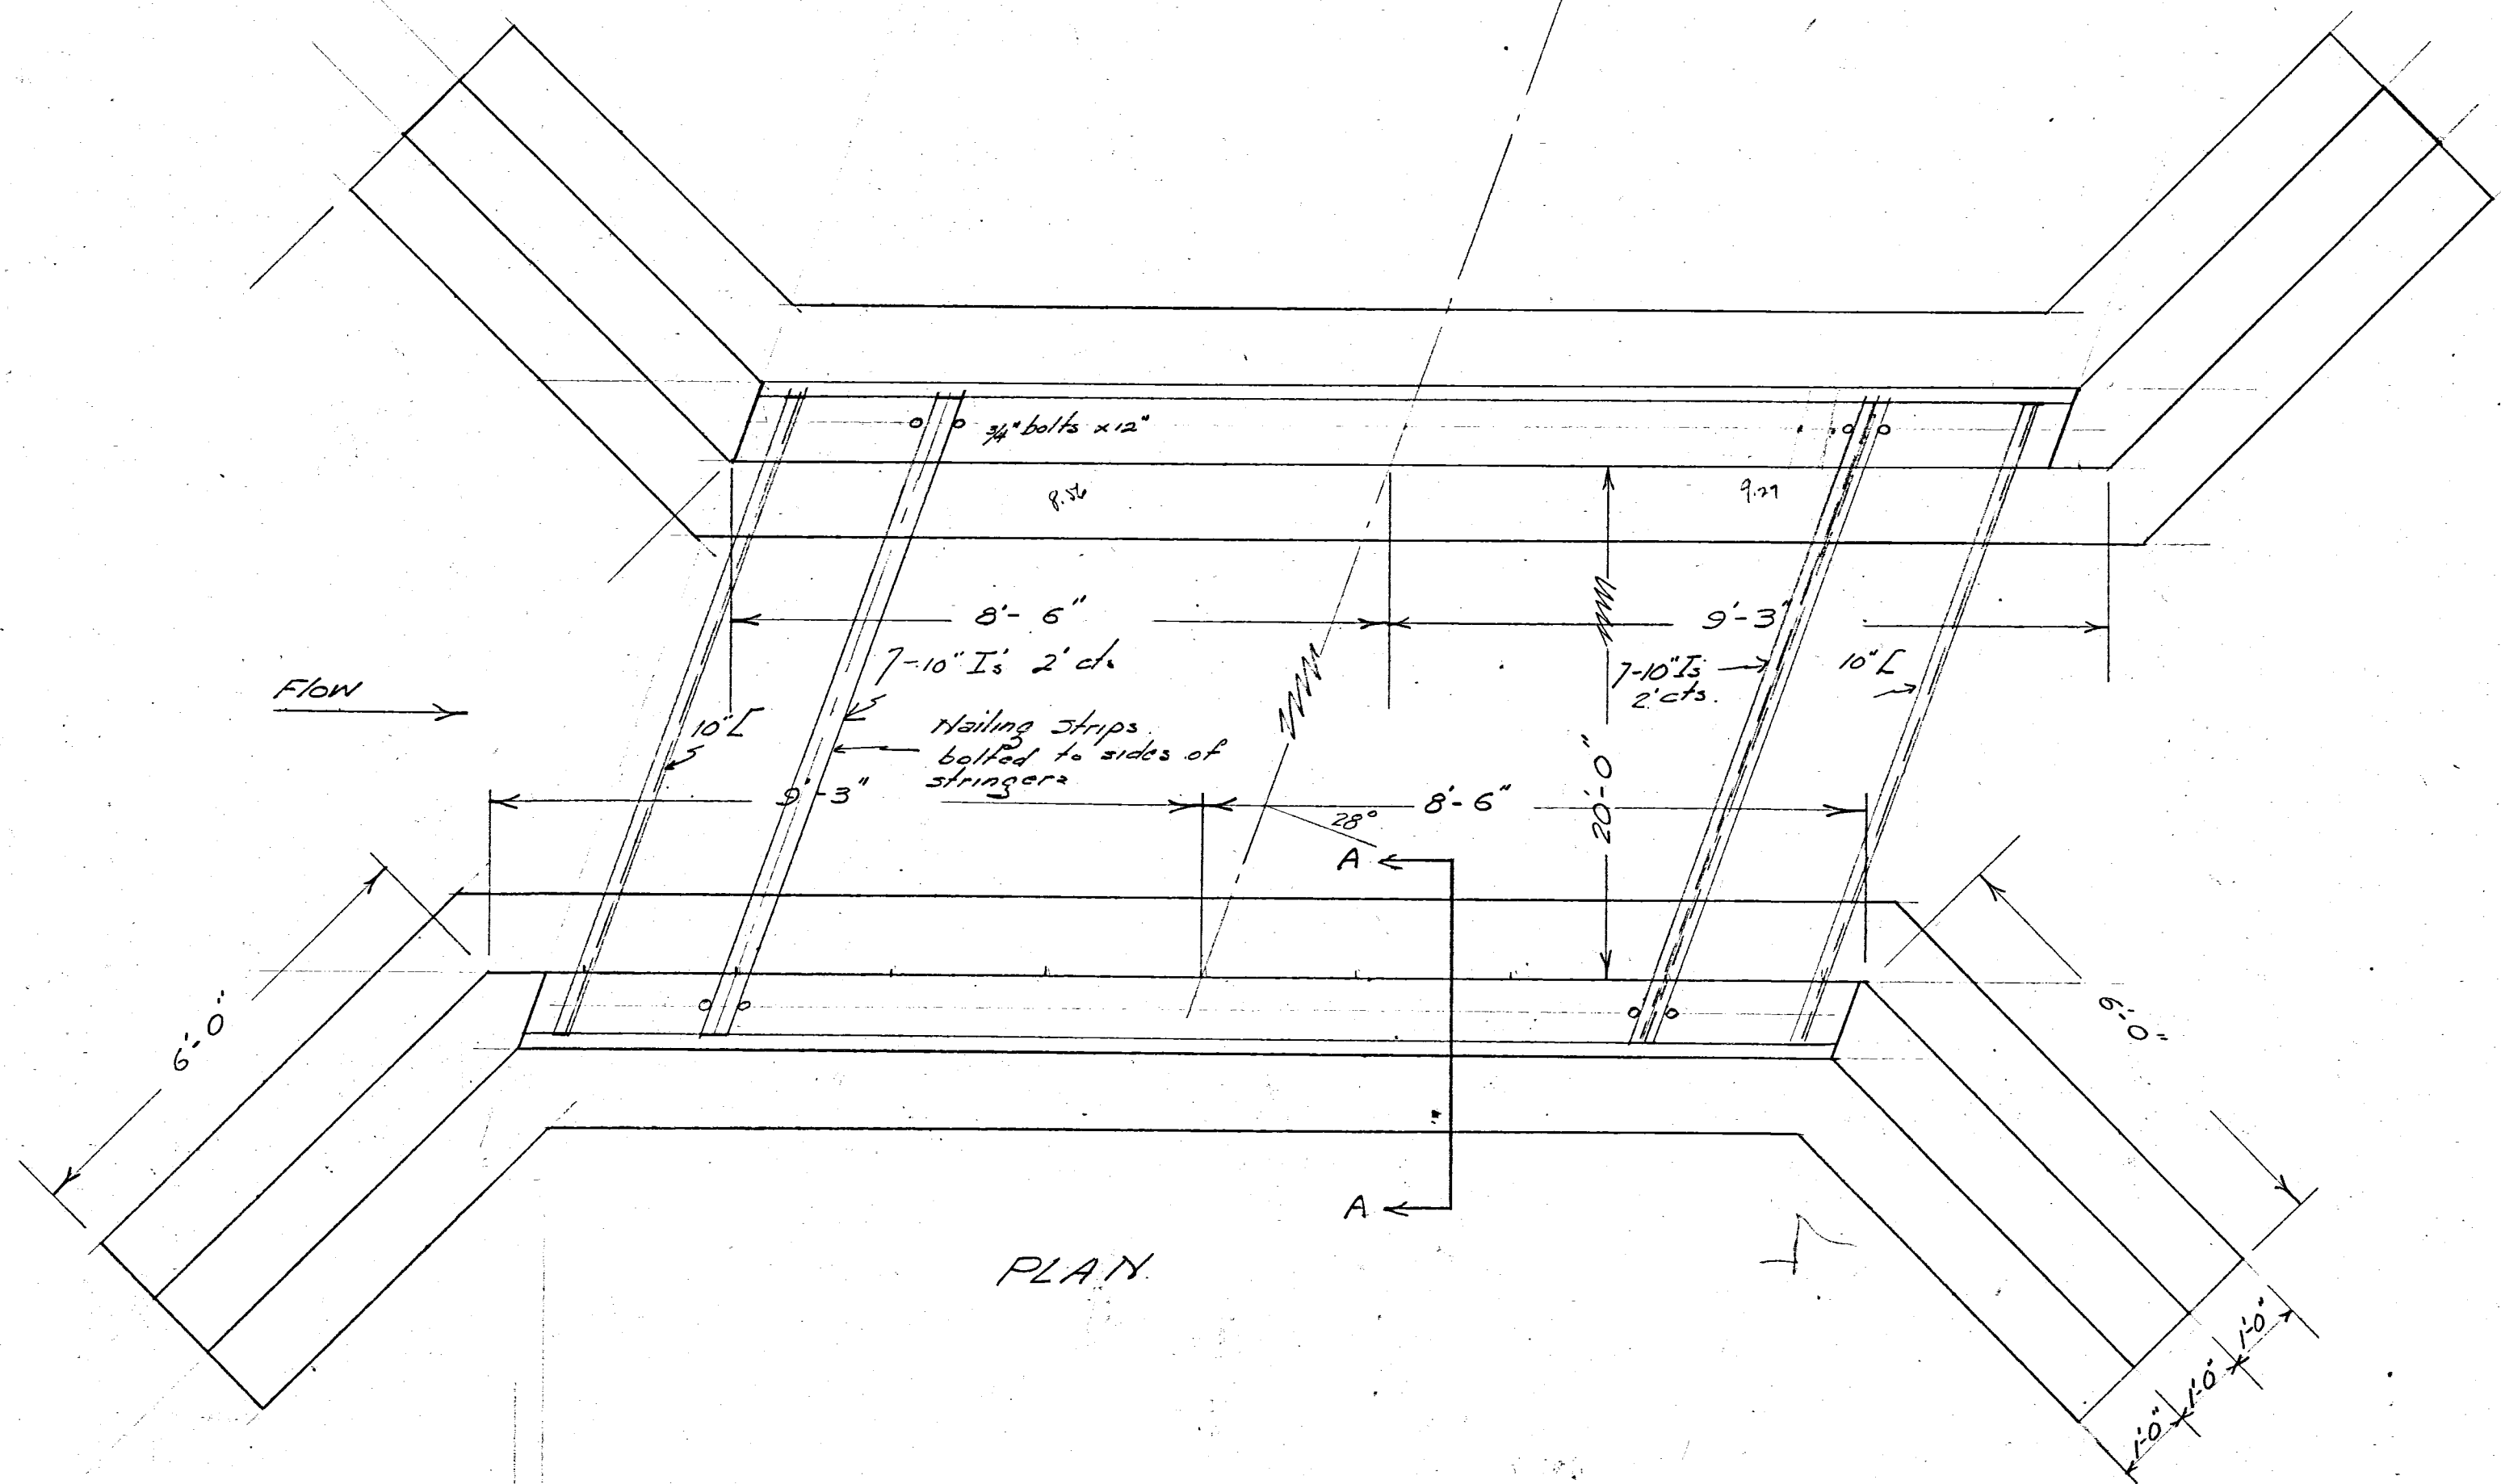


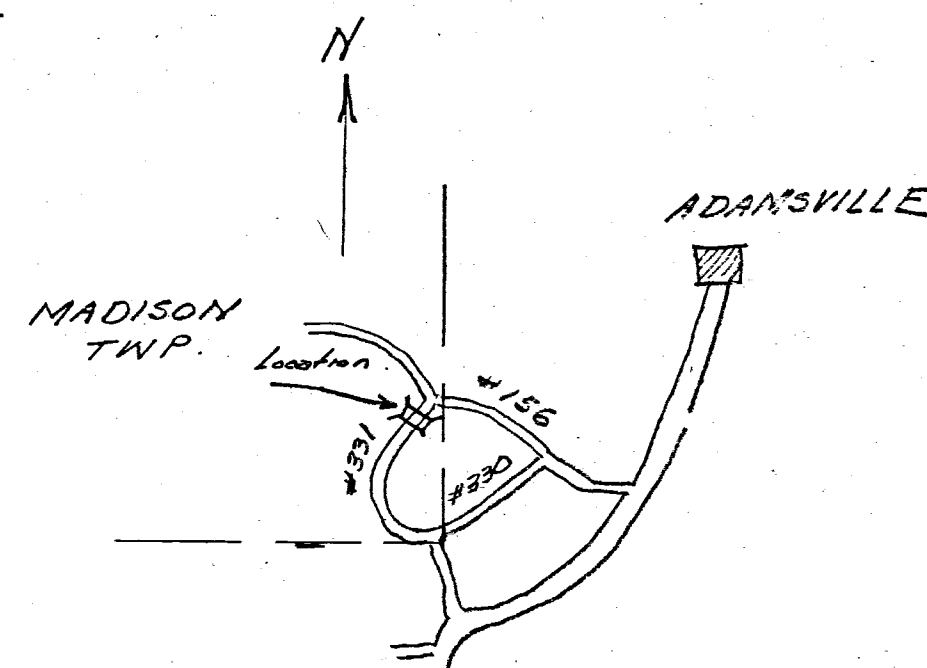

Concrete Quantities			
Footers	14 Yds	6 1/2	Mix
Walls	18 Yds	5 1/2	Mix
Floor			
7-10" I's			
2-10" I's			
1000' 3" Plank Floor - Mud sills - nailing strips.			
Steel			
60- 7/8" φ x 10'	600		#
18- 1/2" φ x 20'	240		#

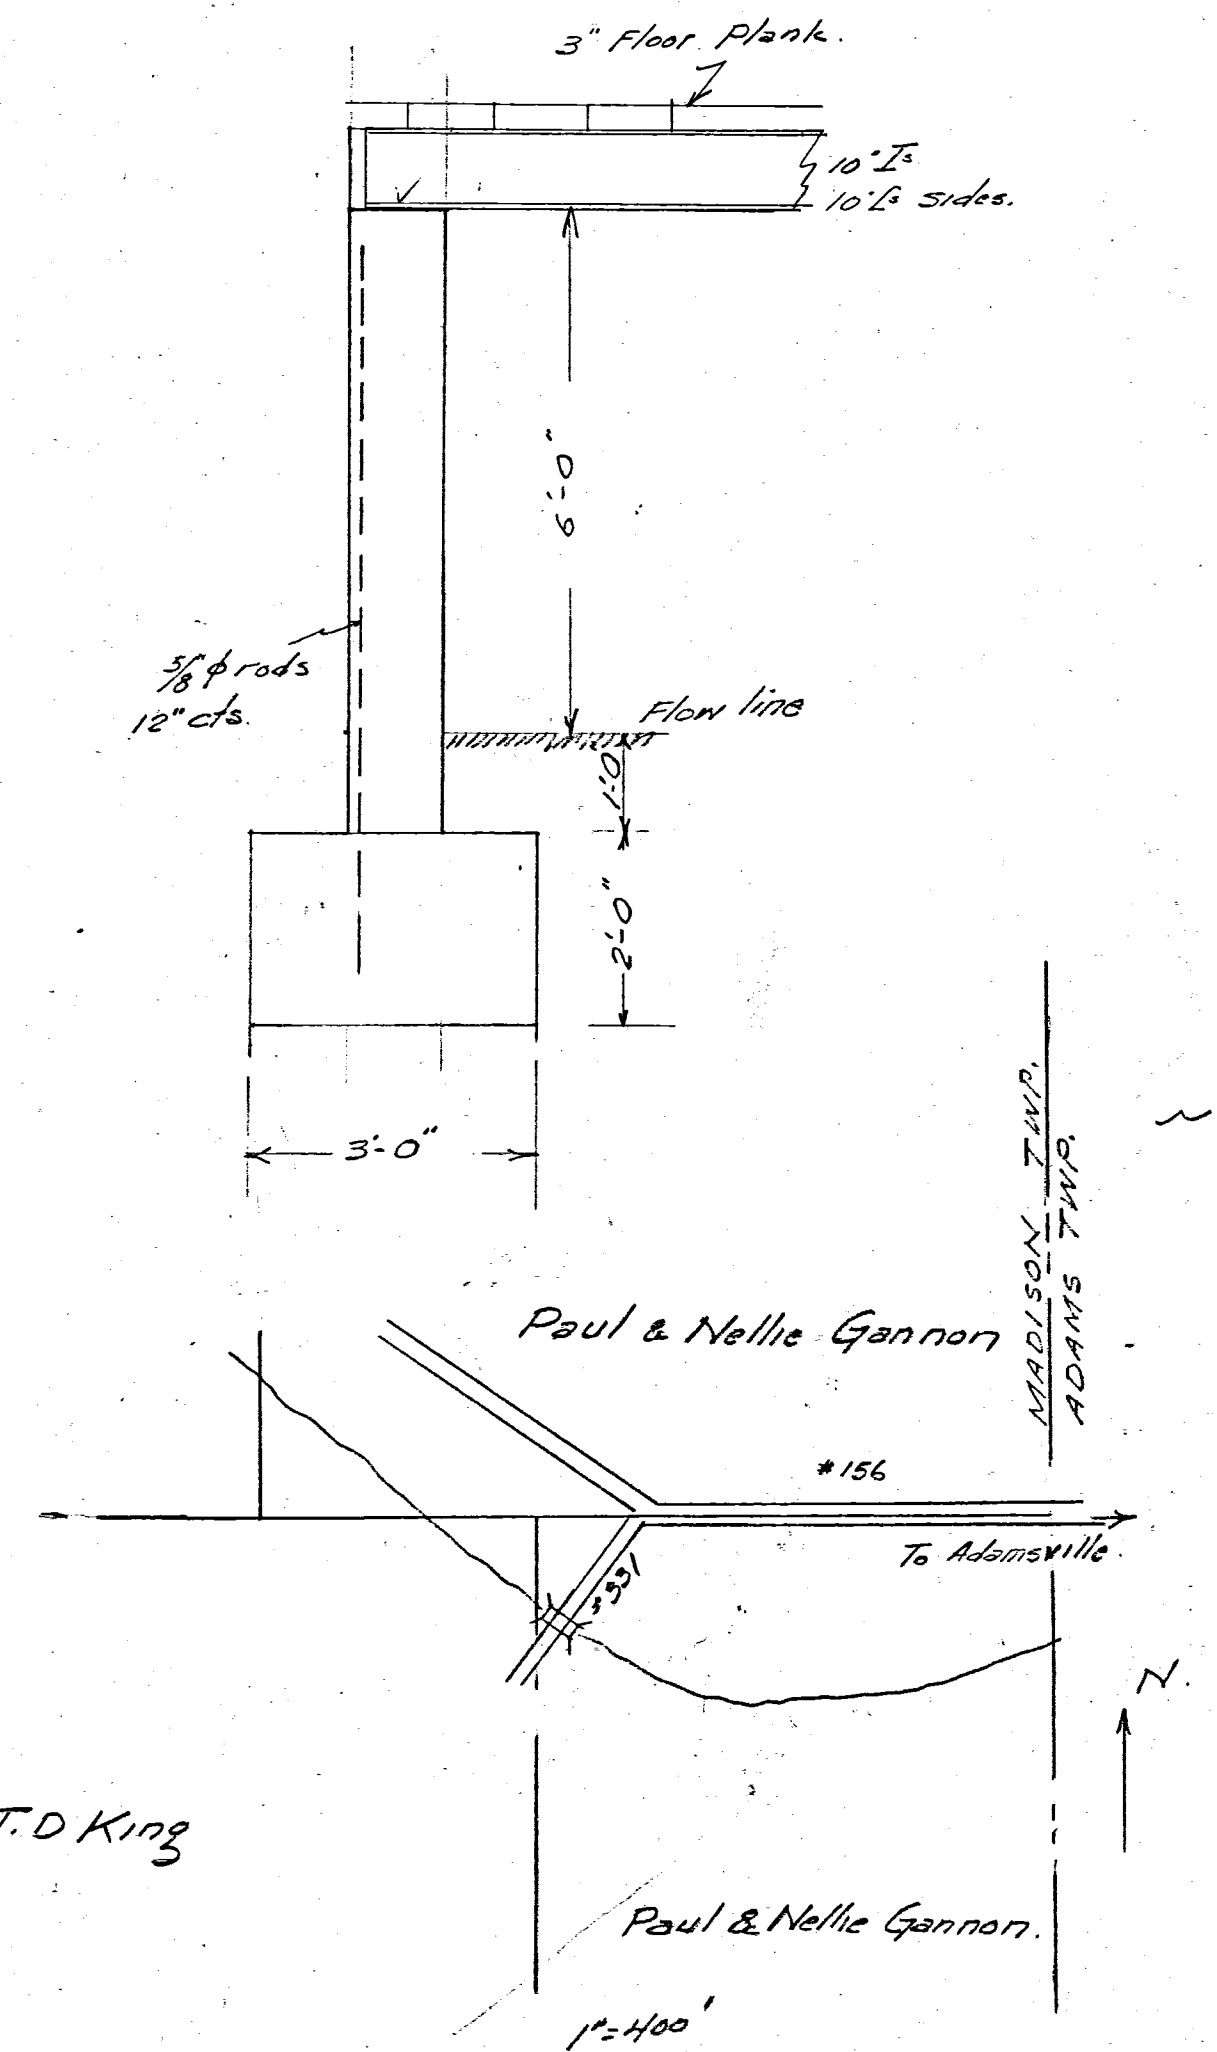

BRIDGE PLAN
ROAD NO 331
MADISON TWP.
MUSKINGUM COUNTY.

A-12