

Norm
Herley
D-6

STATE OF OHIO
DEPARTMENT OF TRANSPORTATION
MUS - C.R. 408
LICKING TOWNSHIP
MUSKINGUM COUNTY

LINE DATA

BEGIN WORK STA. 0+00.0
END WORK STA. 156+81.1
LENGTH OF WORK 15,681.1 L.F. OR 2.97 MILES

BEGIN PROJECT STA. 0+00.0
SUSPEND PROJECT STA. 33+83.0
RESUME PROJECT STA. 37+10.0
SUSPEND PROJECT STA. 68+13.2
RESUME PROJECT STA. 68+17.7
END PROJECT STA. 156+81.1
LENGTH OF PROJECT 15349.6 L.F. OR 2.91 miles

DESIGN DESIGNATION


CURRENT A.D.T. (1990) = 176
DESIGN YEAR A.D.T. (2010) = 211
D.H.V. = 56
D = 55%
T = 4%
DESIGN SPEED = 50 MPH
LEGAL SPEED = 50 MPH
FUNCTIONAL CLASSIFICATION = MINOR COLLECTOR (RURAL)

INDEX OF SHEETS

TITLE SHEET	1
SCHEMATIC	2
GENERAL NOTES	3-4
CENTER LINE SUB-SUMMARY	5
EDGE LINE SUB-SUMMARY	6
PAVEMENT MARKING SUB-SUMMARY	7
EXTRA AREA AND DEDUCTIONS	8
PLAN AND PAVEMENT DATA	9
SHOULDER TREATMENT	10
BRIDGE DECK TREATMENT	11
GENERAL SUMMARY	12

UNDERGROUND UTILITIES
2 WORKING DAYS
BEFORE YOU DIG
CALL 1-800-362-2764 (TOLL FREE)
OHIO UTILITIES PROTECTION SERVICE
NON-MEMBERS
MUST BE CALLED DIRECTLY

PROJECT: _____
DATE OF LETTING _____ 19____
CONTRACT NO. _____

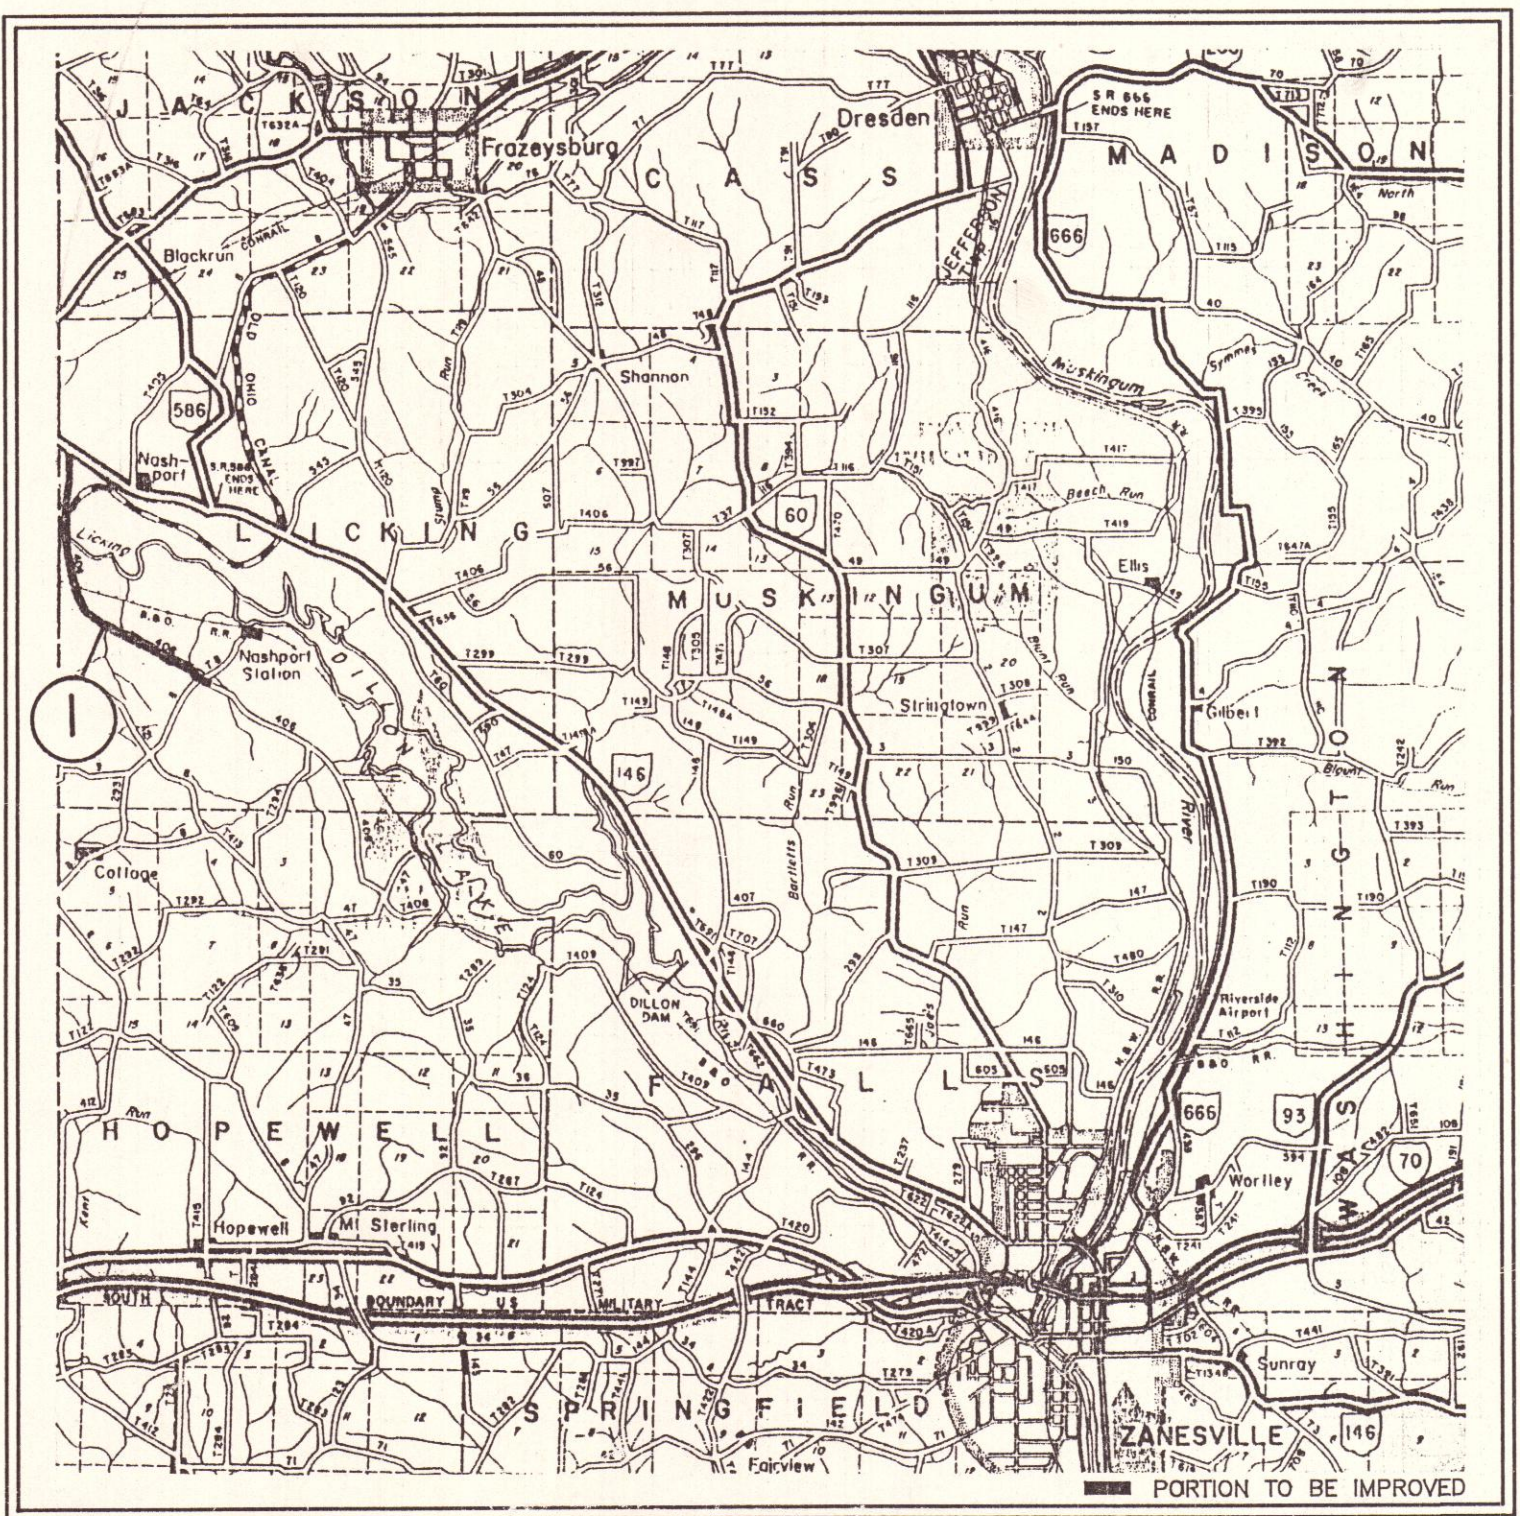

LOCATION MAP

MUS CR-408
RS-12 94 (1)

The Standard 1991 Specifications of the State of Ohio, Department of Transportation, including changes and Supplemental Specifications listed in the plans and proposal shall govern these improvements.

I hereby approve these plans and declare that the making of these improvements will not require the closing to traffic of the highway and that provisions for the maintenance and safety of traffic will be as set forth on the plans and estimates.

Approved Date 7/8/91 County Engineer *Kevin C. Camp*
Approved Date 6-28-91 District Deputy Director of Transportation *Cash Whit*
Approved Date 10/15/91 Engineer of Bridges and Structural Design *B.D. Kunkelmann / w/r*
Approved Date 11-21-91 Chief Engineer, Planning and Design *George L. Butz*
Approved Date 11/21/91 Director, Department of Transportation *Jerry Wilson*

PLAN PREPARED BY

LINN ENGINEERING, INC.

DEPARTMENT OF TRANSPORTATION
FEDERAL HIGHWAY ADMINISTRATION
APPROVED: _____
DIVISION ADMINISTRATOR DATE

STANDARD DRAWINGS	SUPPLEMENTAL SPECIFICATIONS
BP5 10-1-87	
BP6 10-1-87	
MT - 99.10 11-14-86	
GR-1.1 5-6-91	GR-1.2 ✓ 5-6-91 ✓
DBR - 2-73,4-10-73 ✓	GR-2.1 ✓ 5-6-91 ✓
GR-3.4 5-6-91 /	GR-4.1 ✓ 5-6-91 ✓