
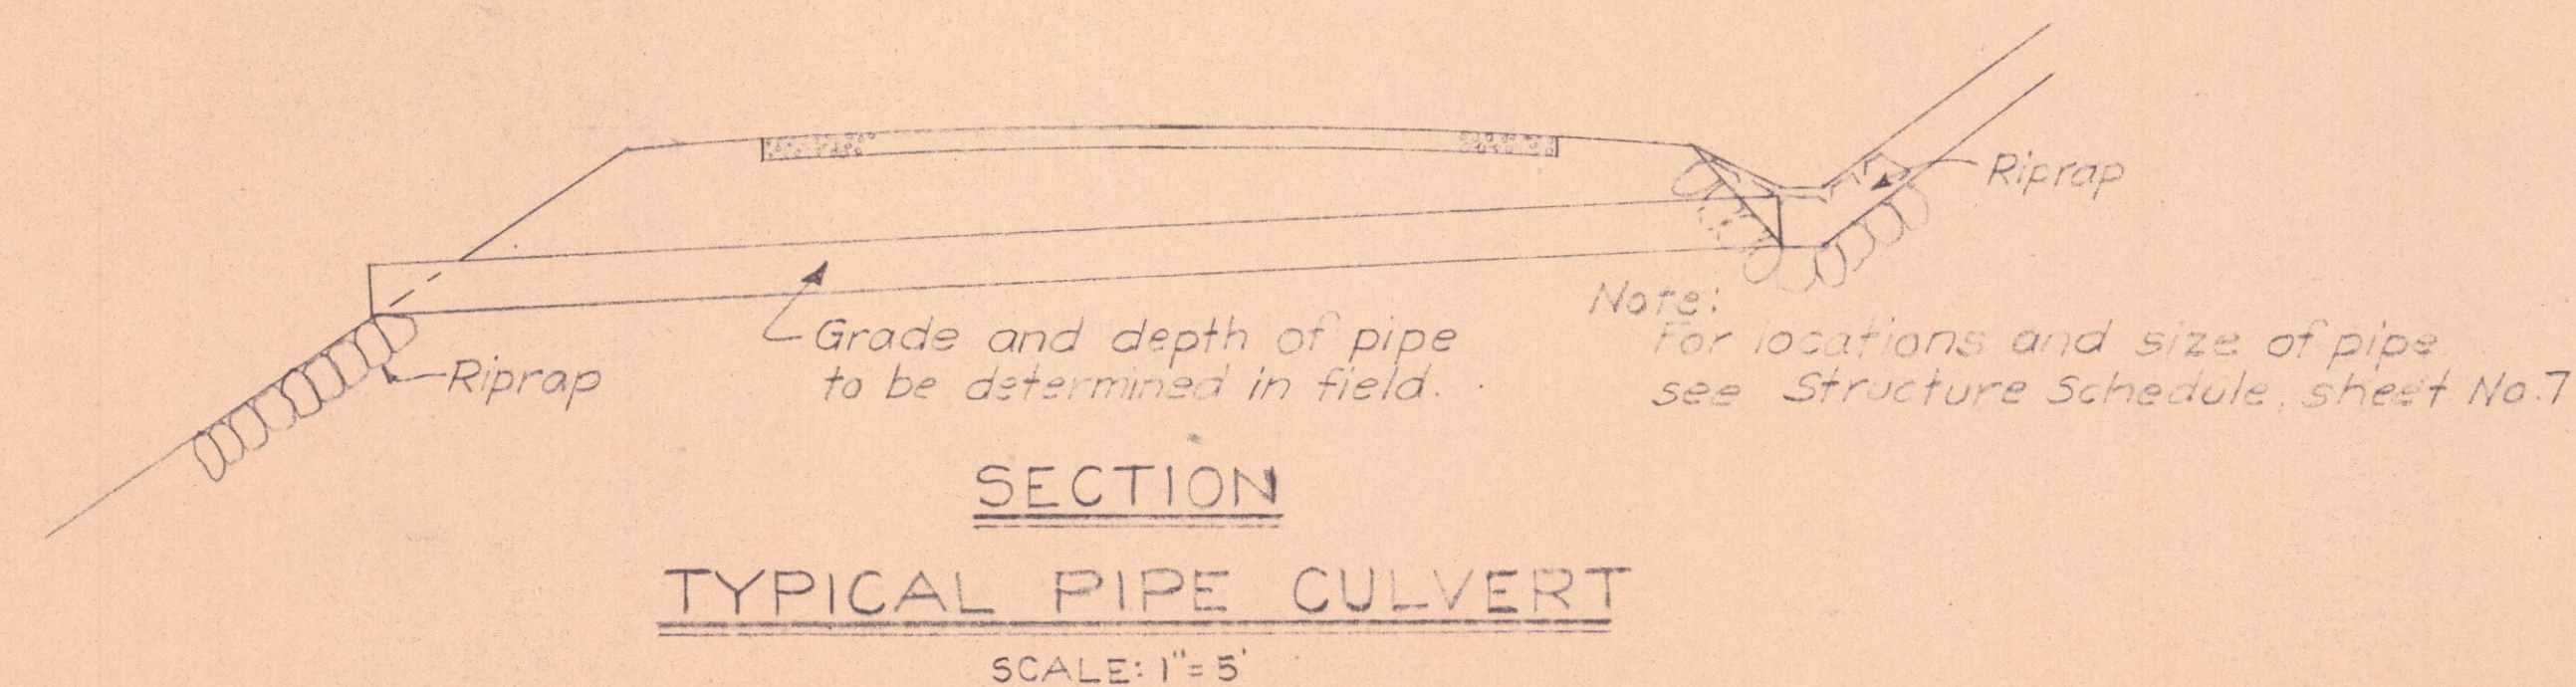
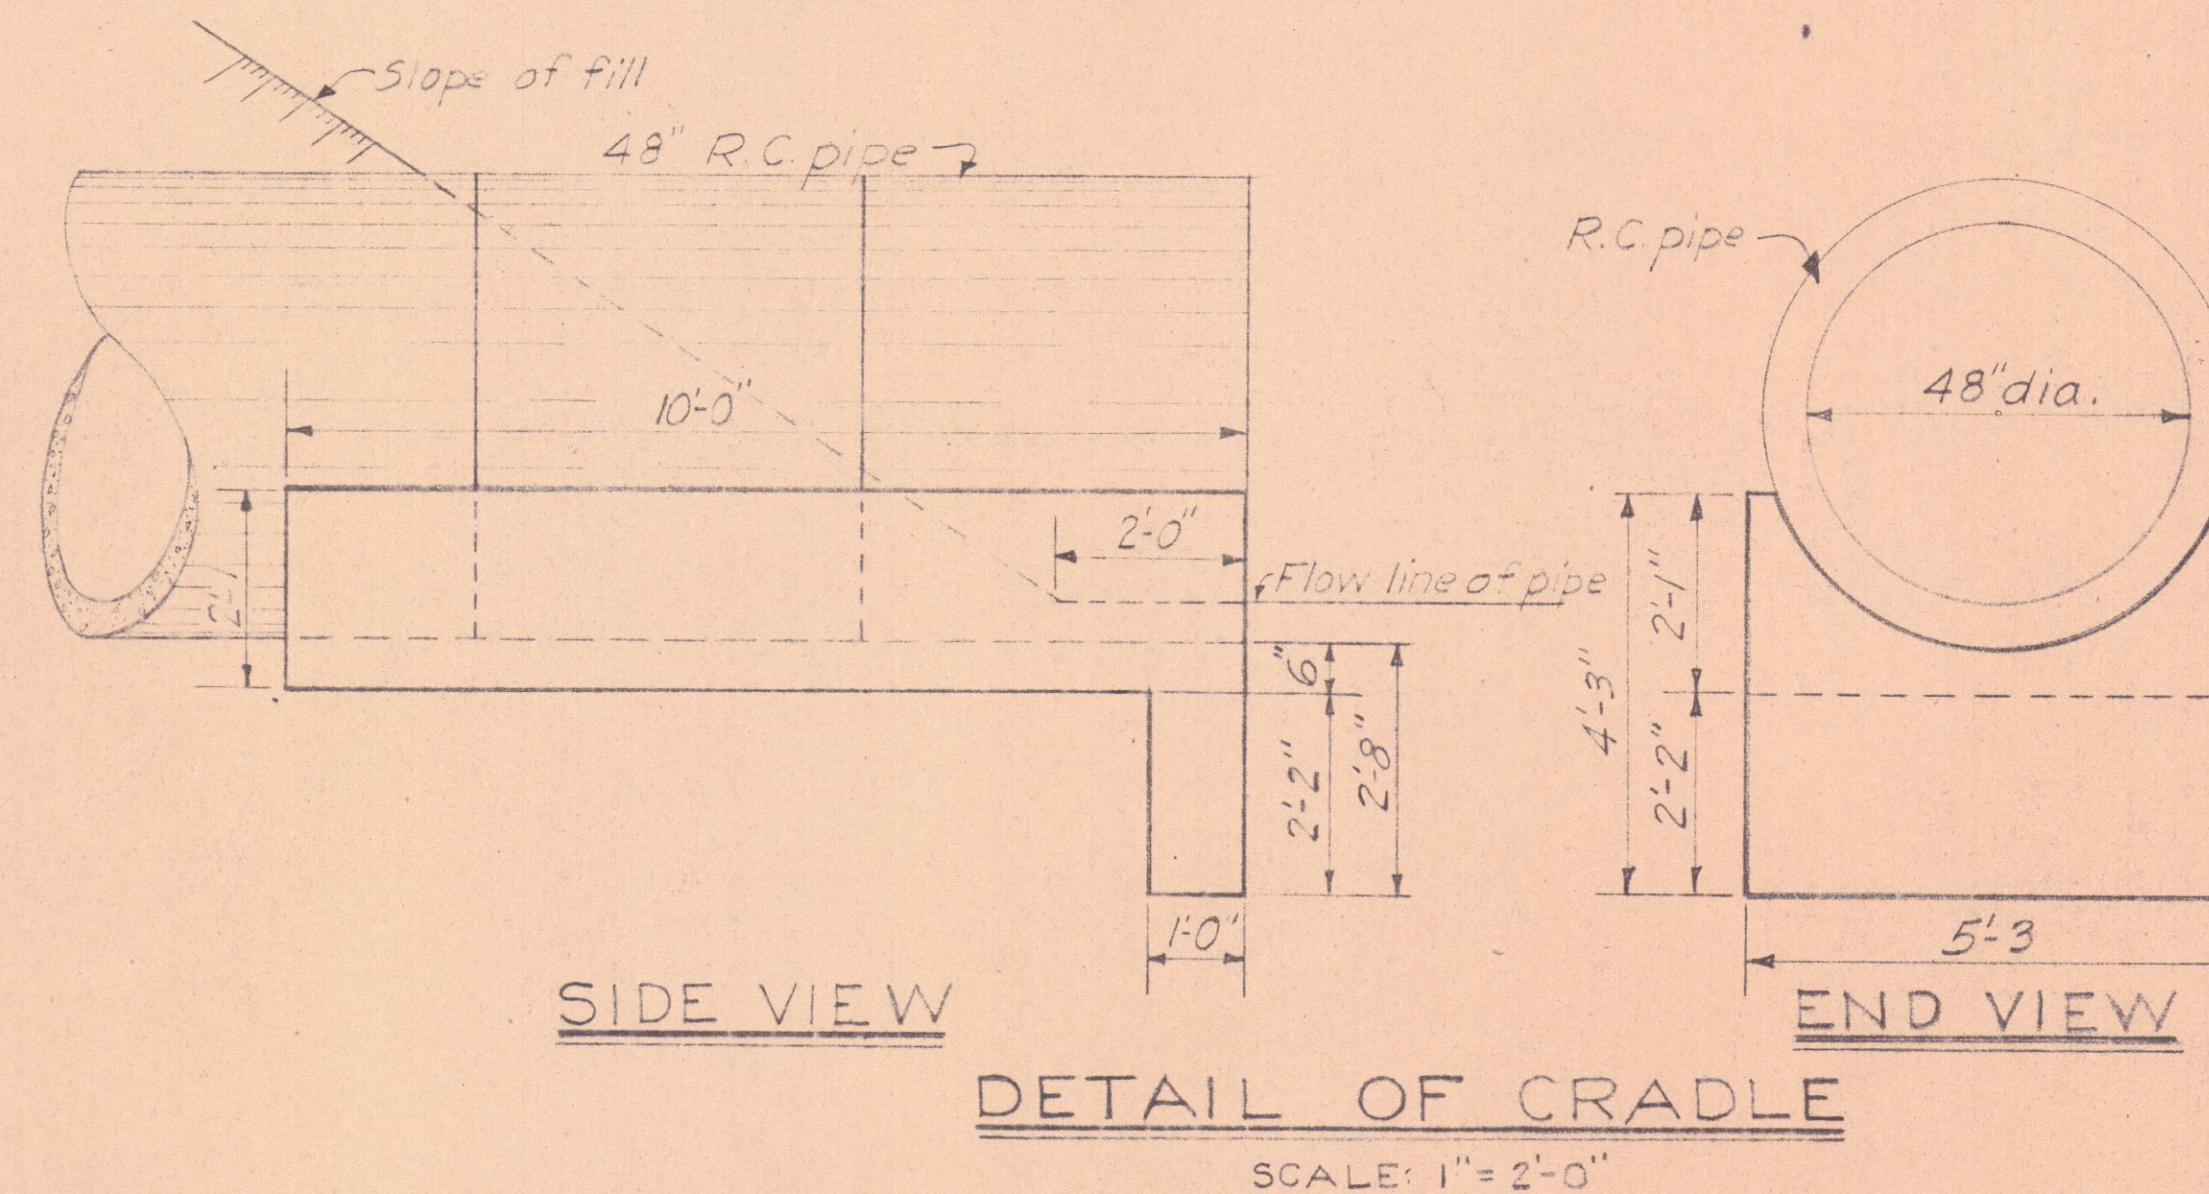
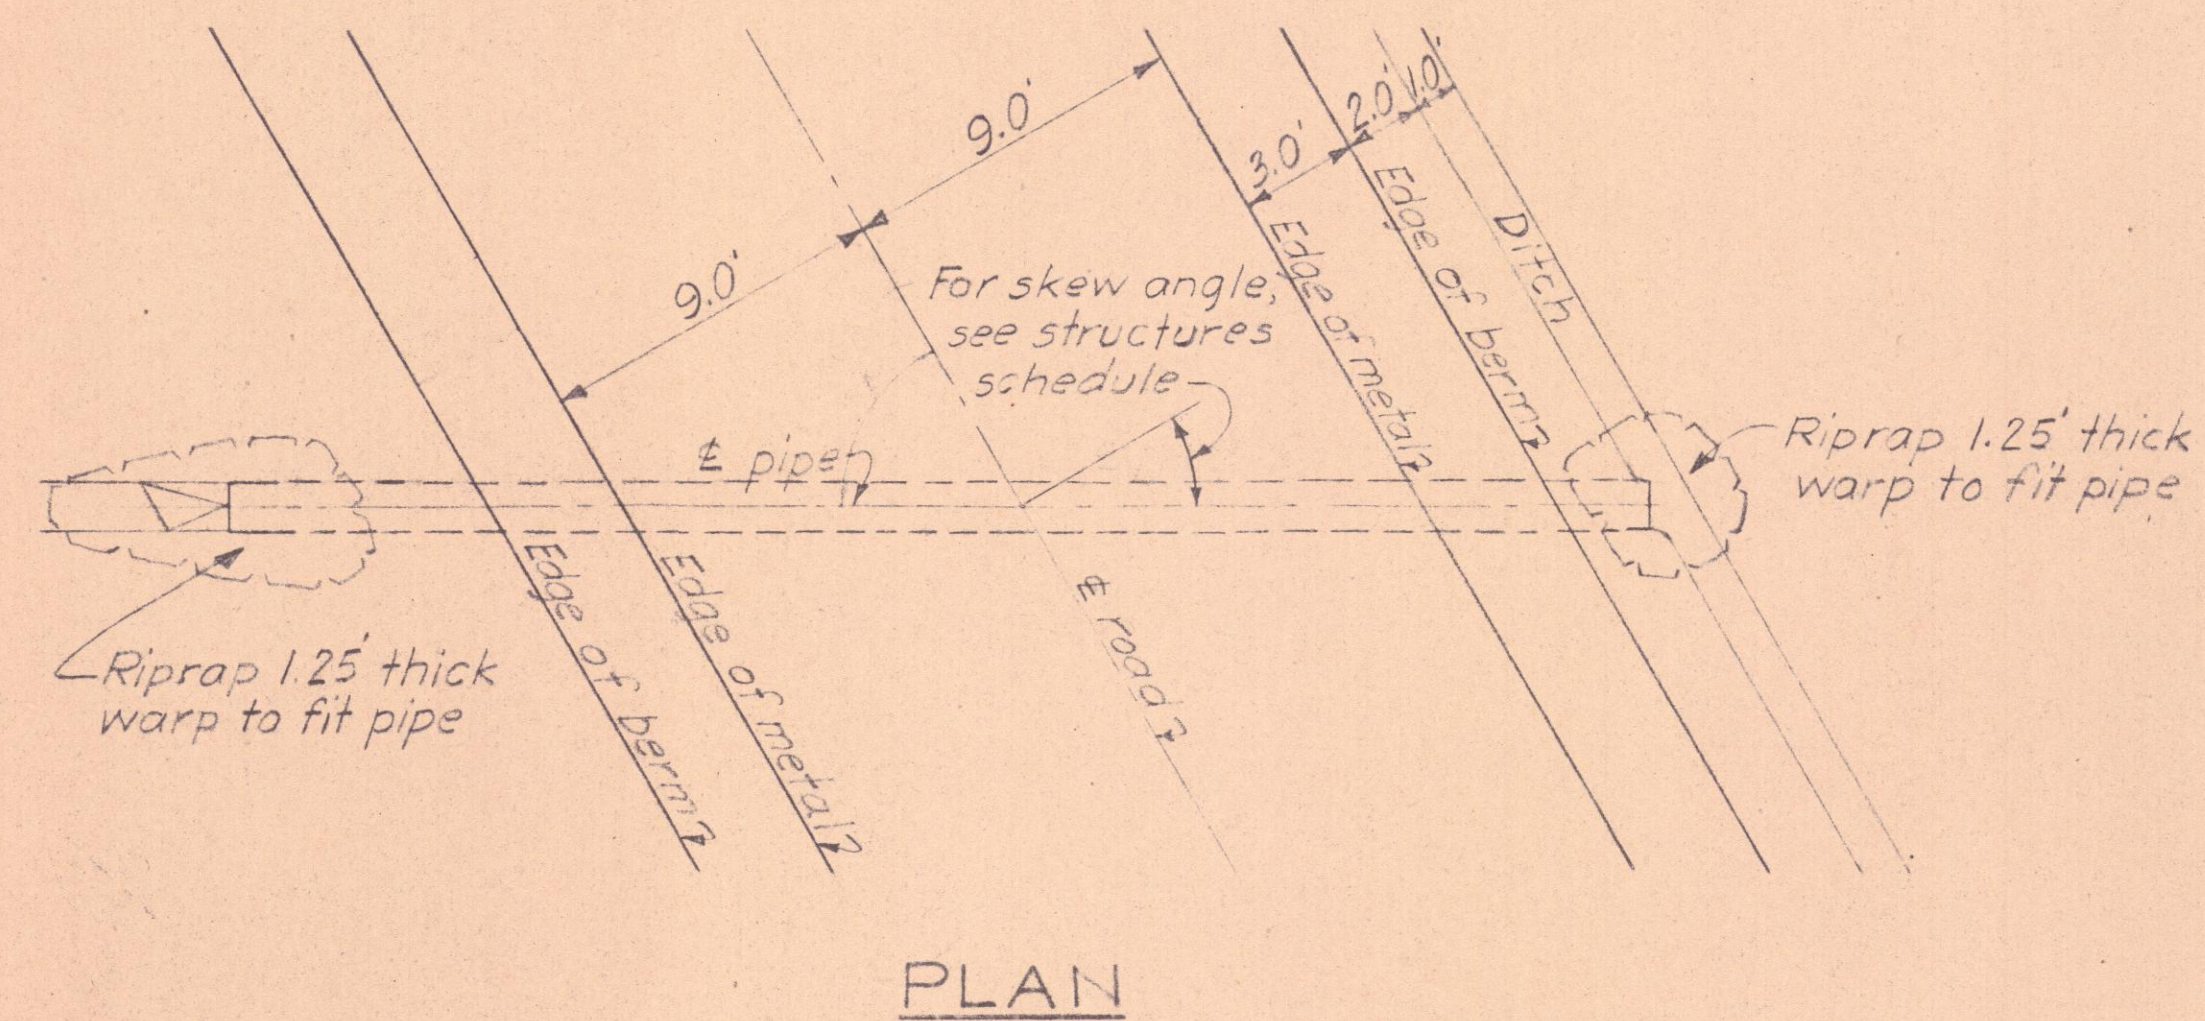


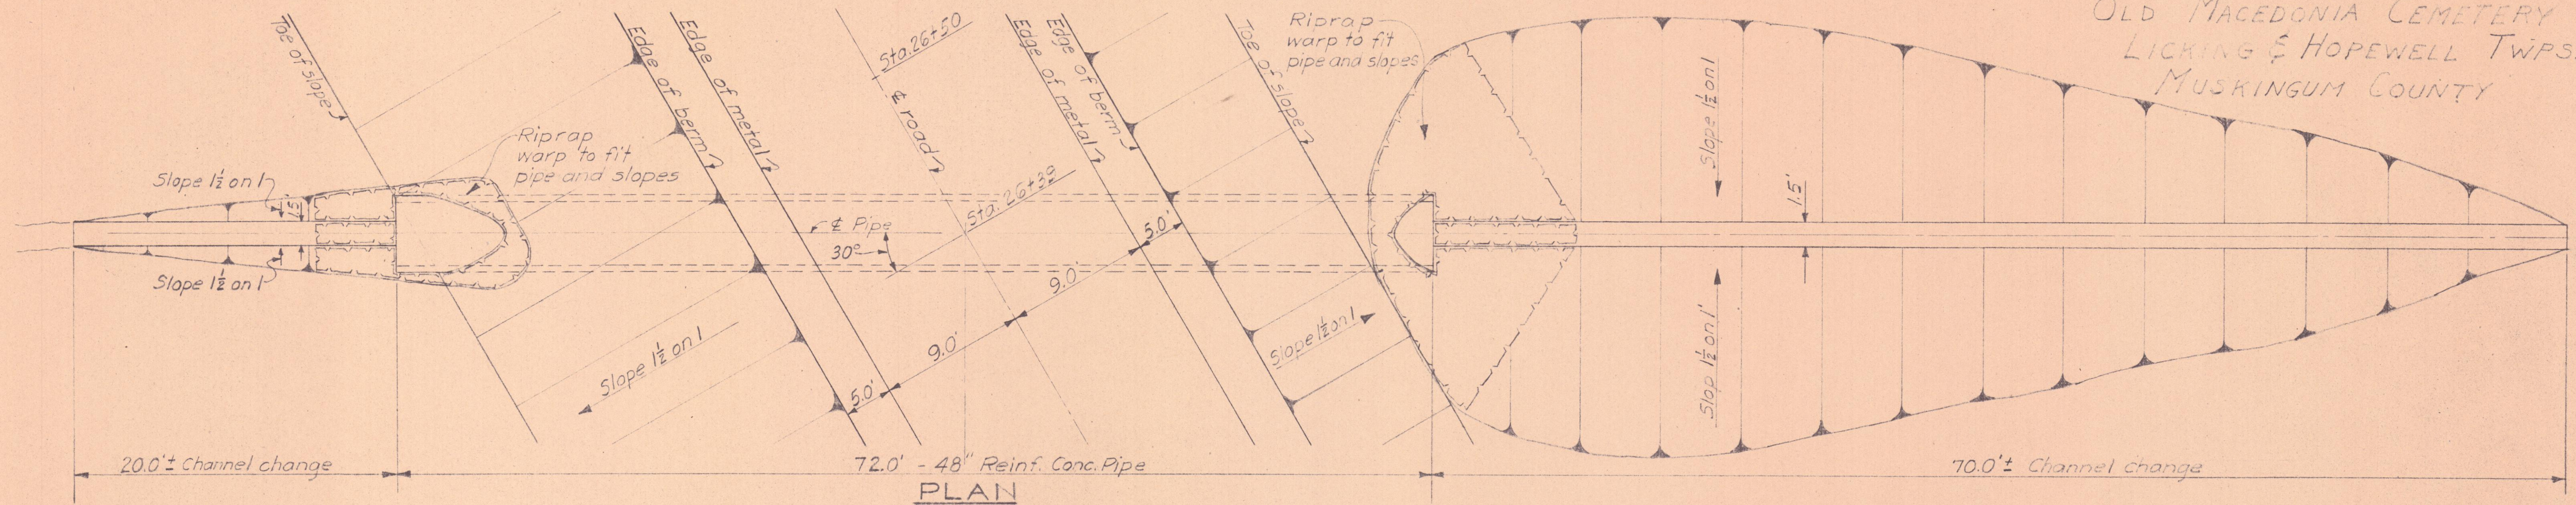

CULVERT DATA (48")

TYPE: Pipe culvert
SIZE: 48" x 72'-0"
WORK REQUIRED: Build new standard
48" x 72' pipe culvert. Construct
cradle and place riprap as shown.

ESTIMATED QUANTITIES

100 Cu.Yds. Excavation for structures
300 Cu.Yds. Channel excavation
72 Lin. Ft. - 48" Reinforced concrete Std.
strength pipe
7 Cu.Yds. Riprap 15" thick
3 Cu.Yds. Class "B" concrete for cradle

CULVERT DATA (12", 15" & 18")

TYPE: Pipe culvert
SIZE: As indicated on Structures Schedule
sheet No. 7
WORK REQUIRED: Build new std. reinforced
concrete pipe culverts. Place riprap
as shown

APPROXIMATE ESTIMATED QUANTITIES

See Structures Schedule sheet No.7.