


SCHEMATIC PLAN

FED. RD. DIVISION	STATE	PROJECT	218
2	OHIO		

MUSKINGUM COUNTY
COUNTY ROAD NO. 408

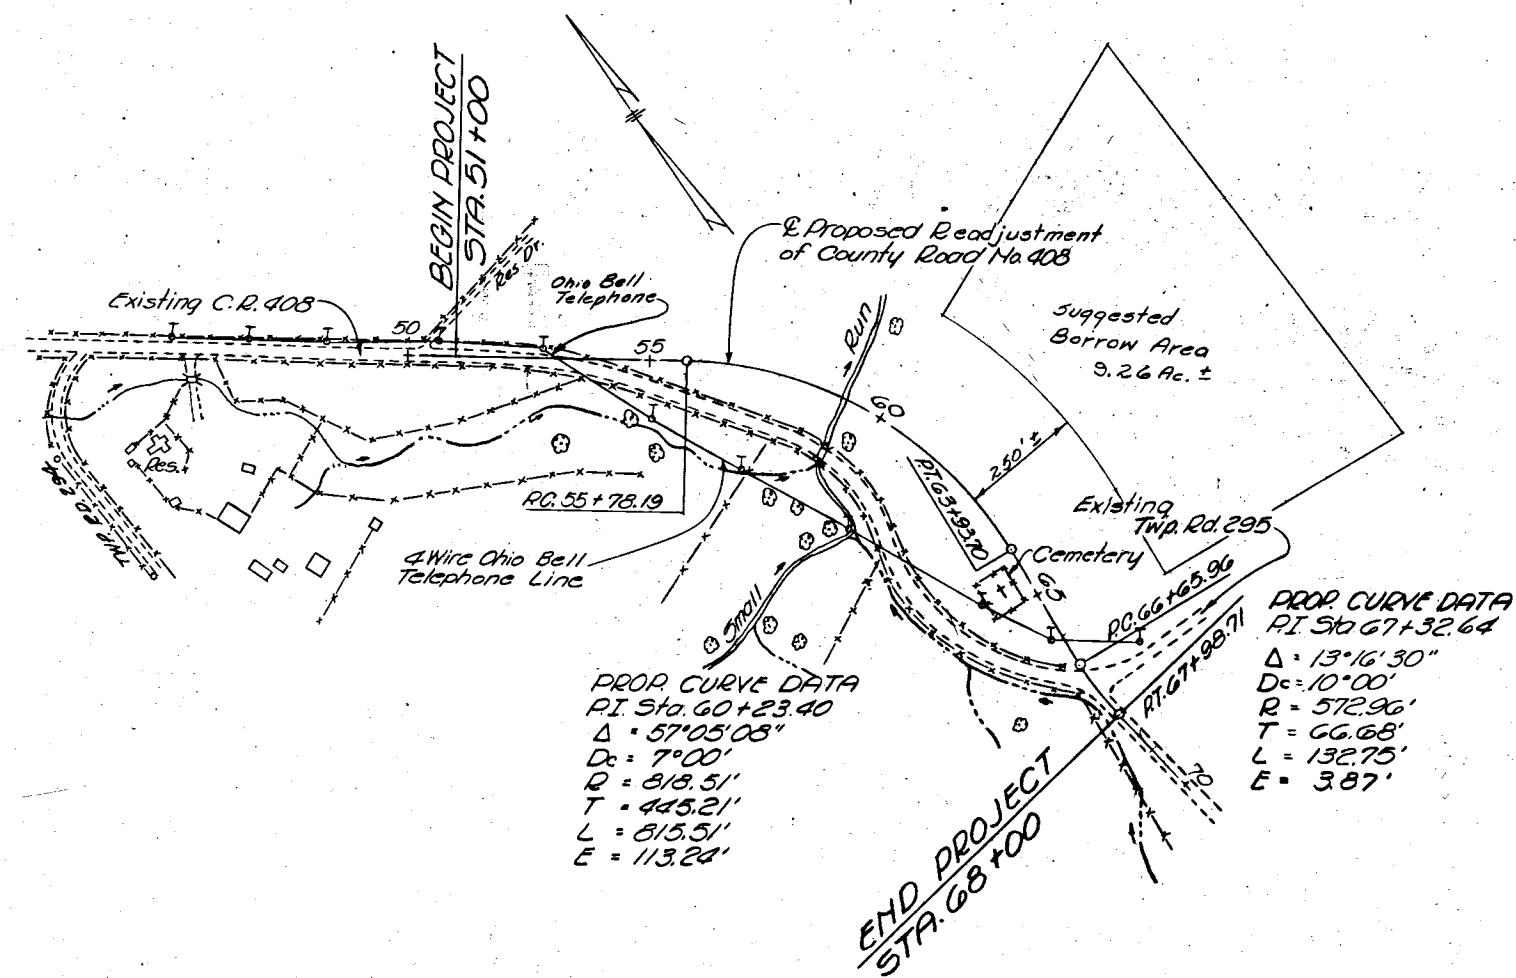

SUPERELEVATION TABLES

Station	Profile Grade	8' Left	E	8' Right	Station	Profile Grade	8' Left	E	8' Right	Station	Profile Grade	8' Left	E	8' Right
54+75	790.00	789.75	790.00	789.75	+00	790.00	790.65	790.20	789.75	63+50	790.00	790.65	790.20	789.75
55+00		789.90	790.00	789.75	+25					+75		790.50	790.13	
+25		790.05	790.00		+50					64+00		790.35	790.05	
+50		790.20	790.00		60+00					+25		790.20	790.00	
+75		790.35	790.05		+25					+50		790.05	790.00	
56+00		790.50	790.13		+50					65+00	790.00	789.75	790.00	789.75
25		790.65	790.20		+75									
50					61+00					66+00	790.00	789.75	790.00	789.75
75					+25					+25	790.00	789.75	790.00	789.87
57+00					+50					+50	790.00	789.75	790.00	790.00
+25					+75					+75	790.00	789.81	790.06	790.13
+50					62+00					67+00	790.24	789.99	790.24	790.49
+75					+25					+25	790.53	790.28	790.53	790.78
58+00					+50					+50	790.95	790.70	790.95	791.07
+25					+75					+75	791.66	791.41	791.66	791.66
+50					63+00					68+00	792.85	Exist.	Exist.	Exist.
+75	790.00	790.65	790.20	789.75	+25	790.00	790.65	790.20	789.75					

REVISION		DATE	DESCRIPTION	BY
U. S. ARMY ENGINEER DISTRICT, HUNTINGTON CORPS OF ENGINEERS HUNTINGTON, W. VA.				
LICKING RIVER DILLON RESERVOIR PROJECT RELOCATION OF COUNTY ROAD NO. 408 (MC-408-2)				
DRAWN BY:		ELMER S. BARRETT ASSOCIATES		
CHECKED BY:		ELMER S. BARRETT ASSOCIATES		
SUBMITTED BY:		ELMER S. BARRETT ASSOCIATES		
RECOMMENDED BY:		ELMER S. BARRETT ASSOCIATES		
APPROVED BY:		ELMER S. BARRETT ASSOCIATES		
DATE:		AUGUST 1959		
ELMER S. BARRETT ASSOCIATES CONSULTING ENGINEERS CHILLICOTHE, OHIO		SCALE: 1"=800' DRAWING NUMBER 0271-UD17-68/2 SHEET 2 OF 13		

SCHEMATIC PLAN AND SUPERELEVATION TABLES