



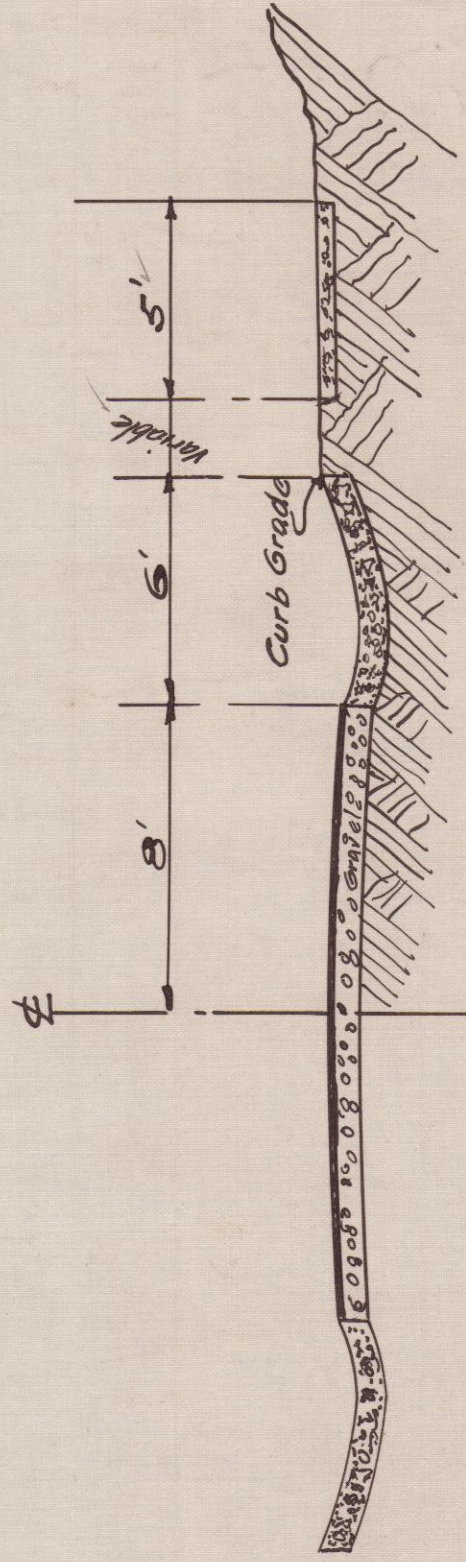

TYPICAL SECTION

SUMMARY of QUANTITIES

Excavation	237	Cu. Yds.	(Length of Excav. 1250 ft. - Av. Width 8' - Av. Depth .64')
Embankment	286	" "	(Length of Emb. 1325 ft. - Av. Width 8' - Av. Height .73')
Emb. + 20%	343	" "	
Borrow	106	" "	
Concrete 1:6			
4"x5" Sidewalk	1582	Sq. Yds.	(2847' Lineal ft.)
Brick			
Paver - Crosswalk	120	Sq. Yds.	(216' Lineal ft.)

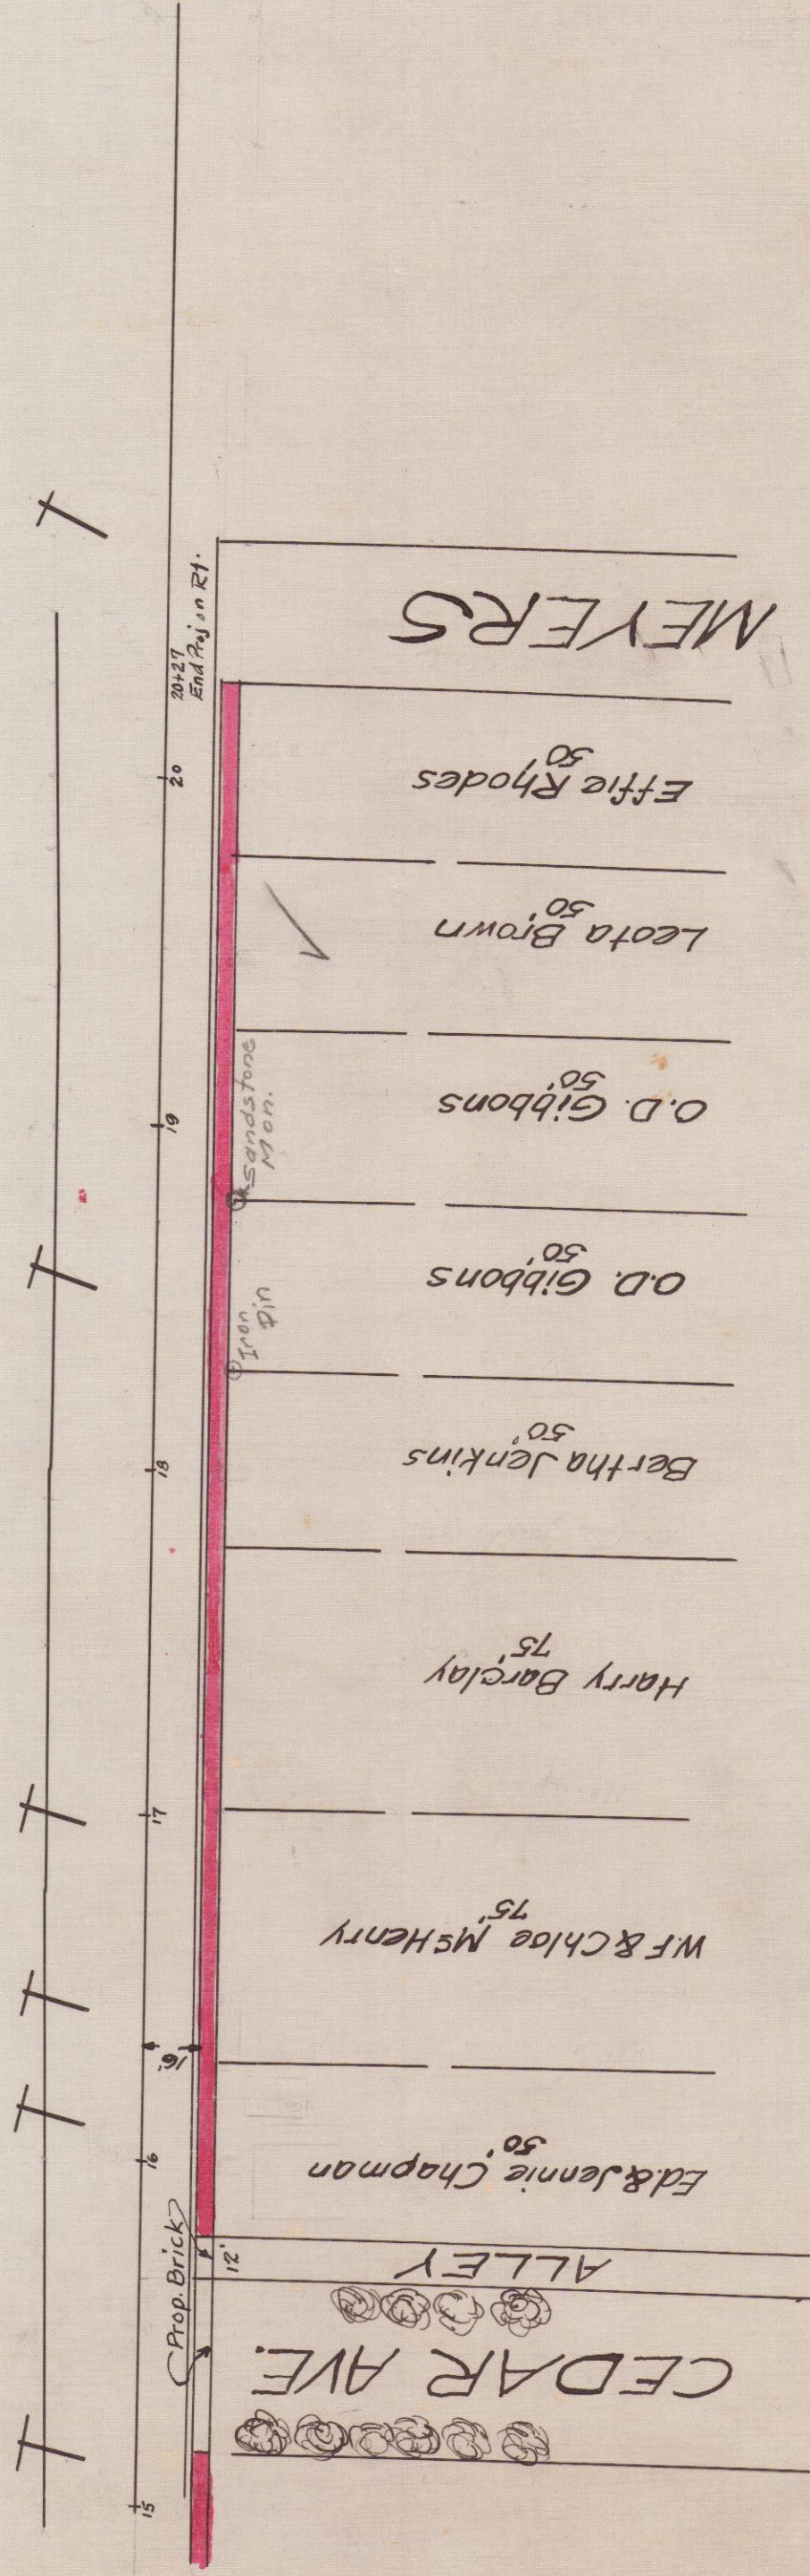