


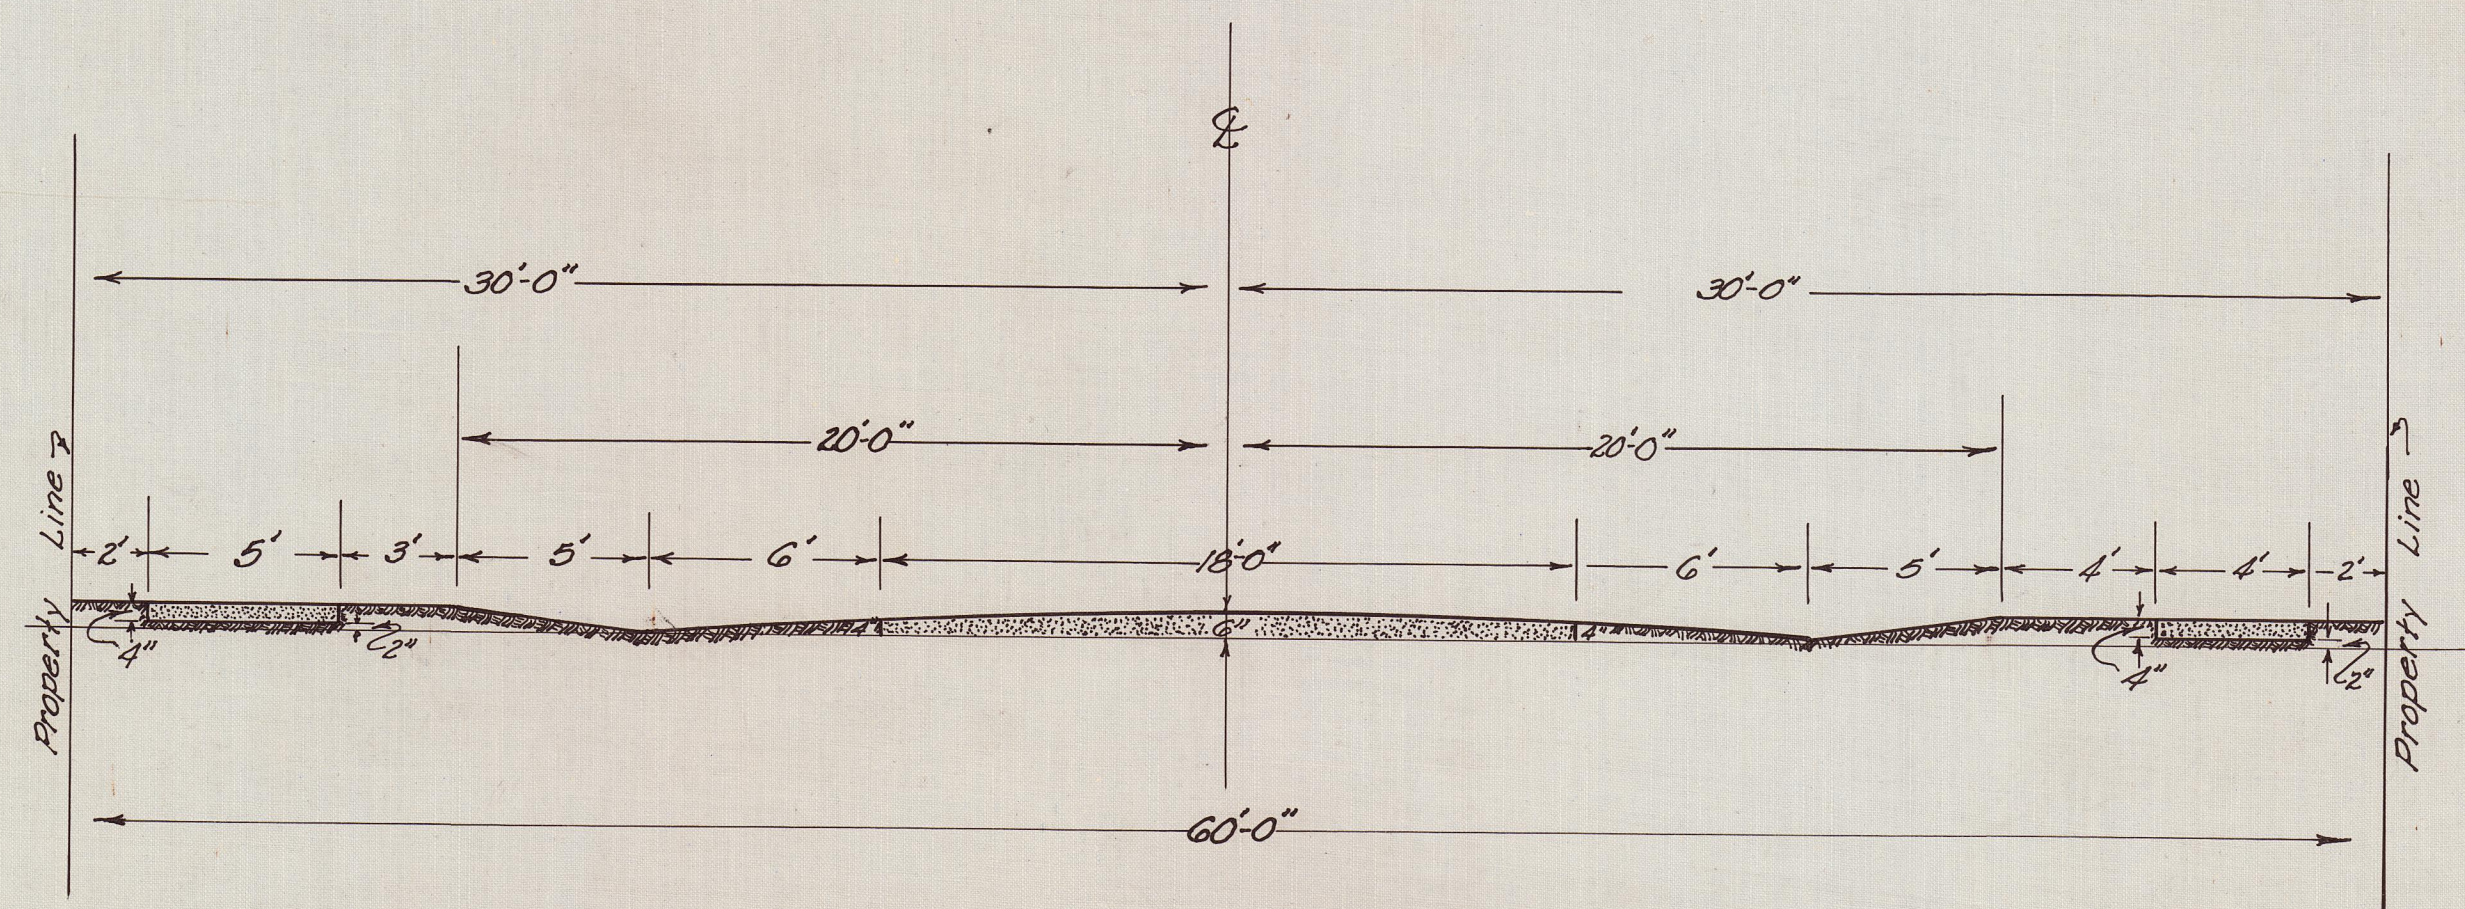

Proposed 5'-0" Sidewalks

Proposed 4'-0" Sidewalks

**TYPICAL SECTION
DUNCAN FALLS SIDEWALKS
Wayne Twp. Muskingum Co.**