


MUSKINGUM COUNTY

TOWNSHIP ROADS NO. 47 & 60

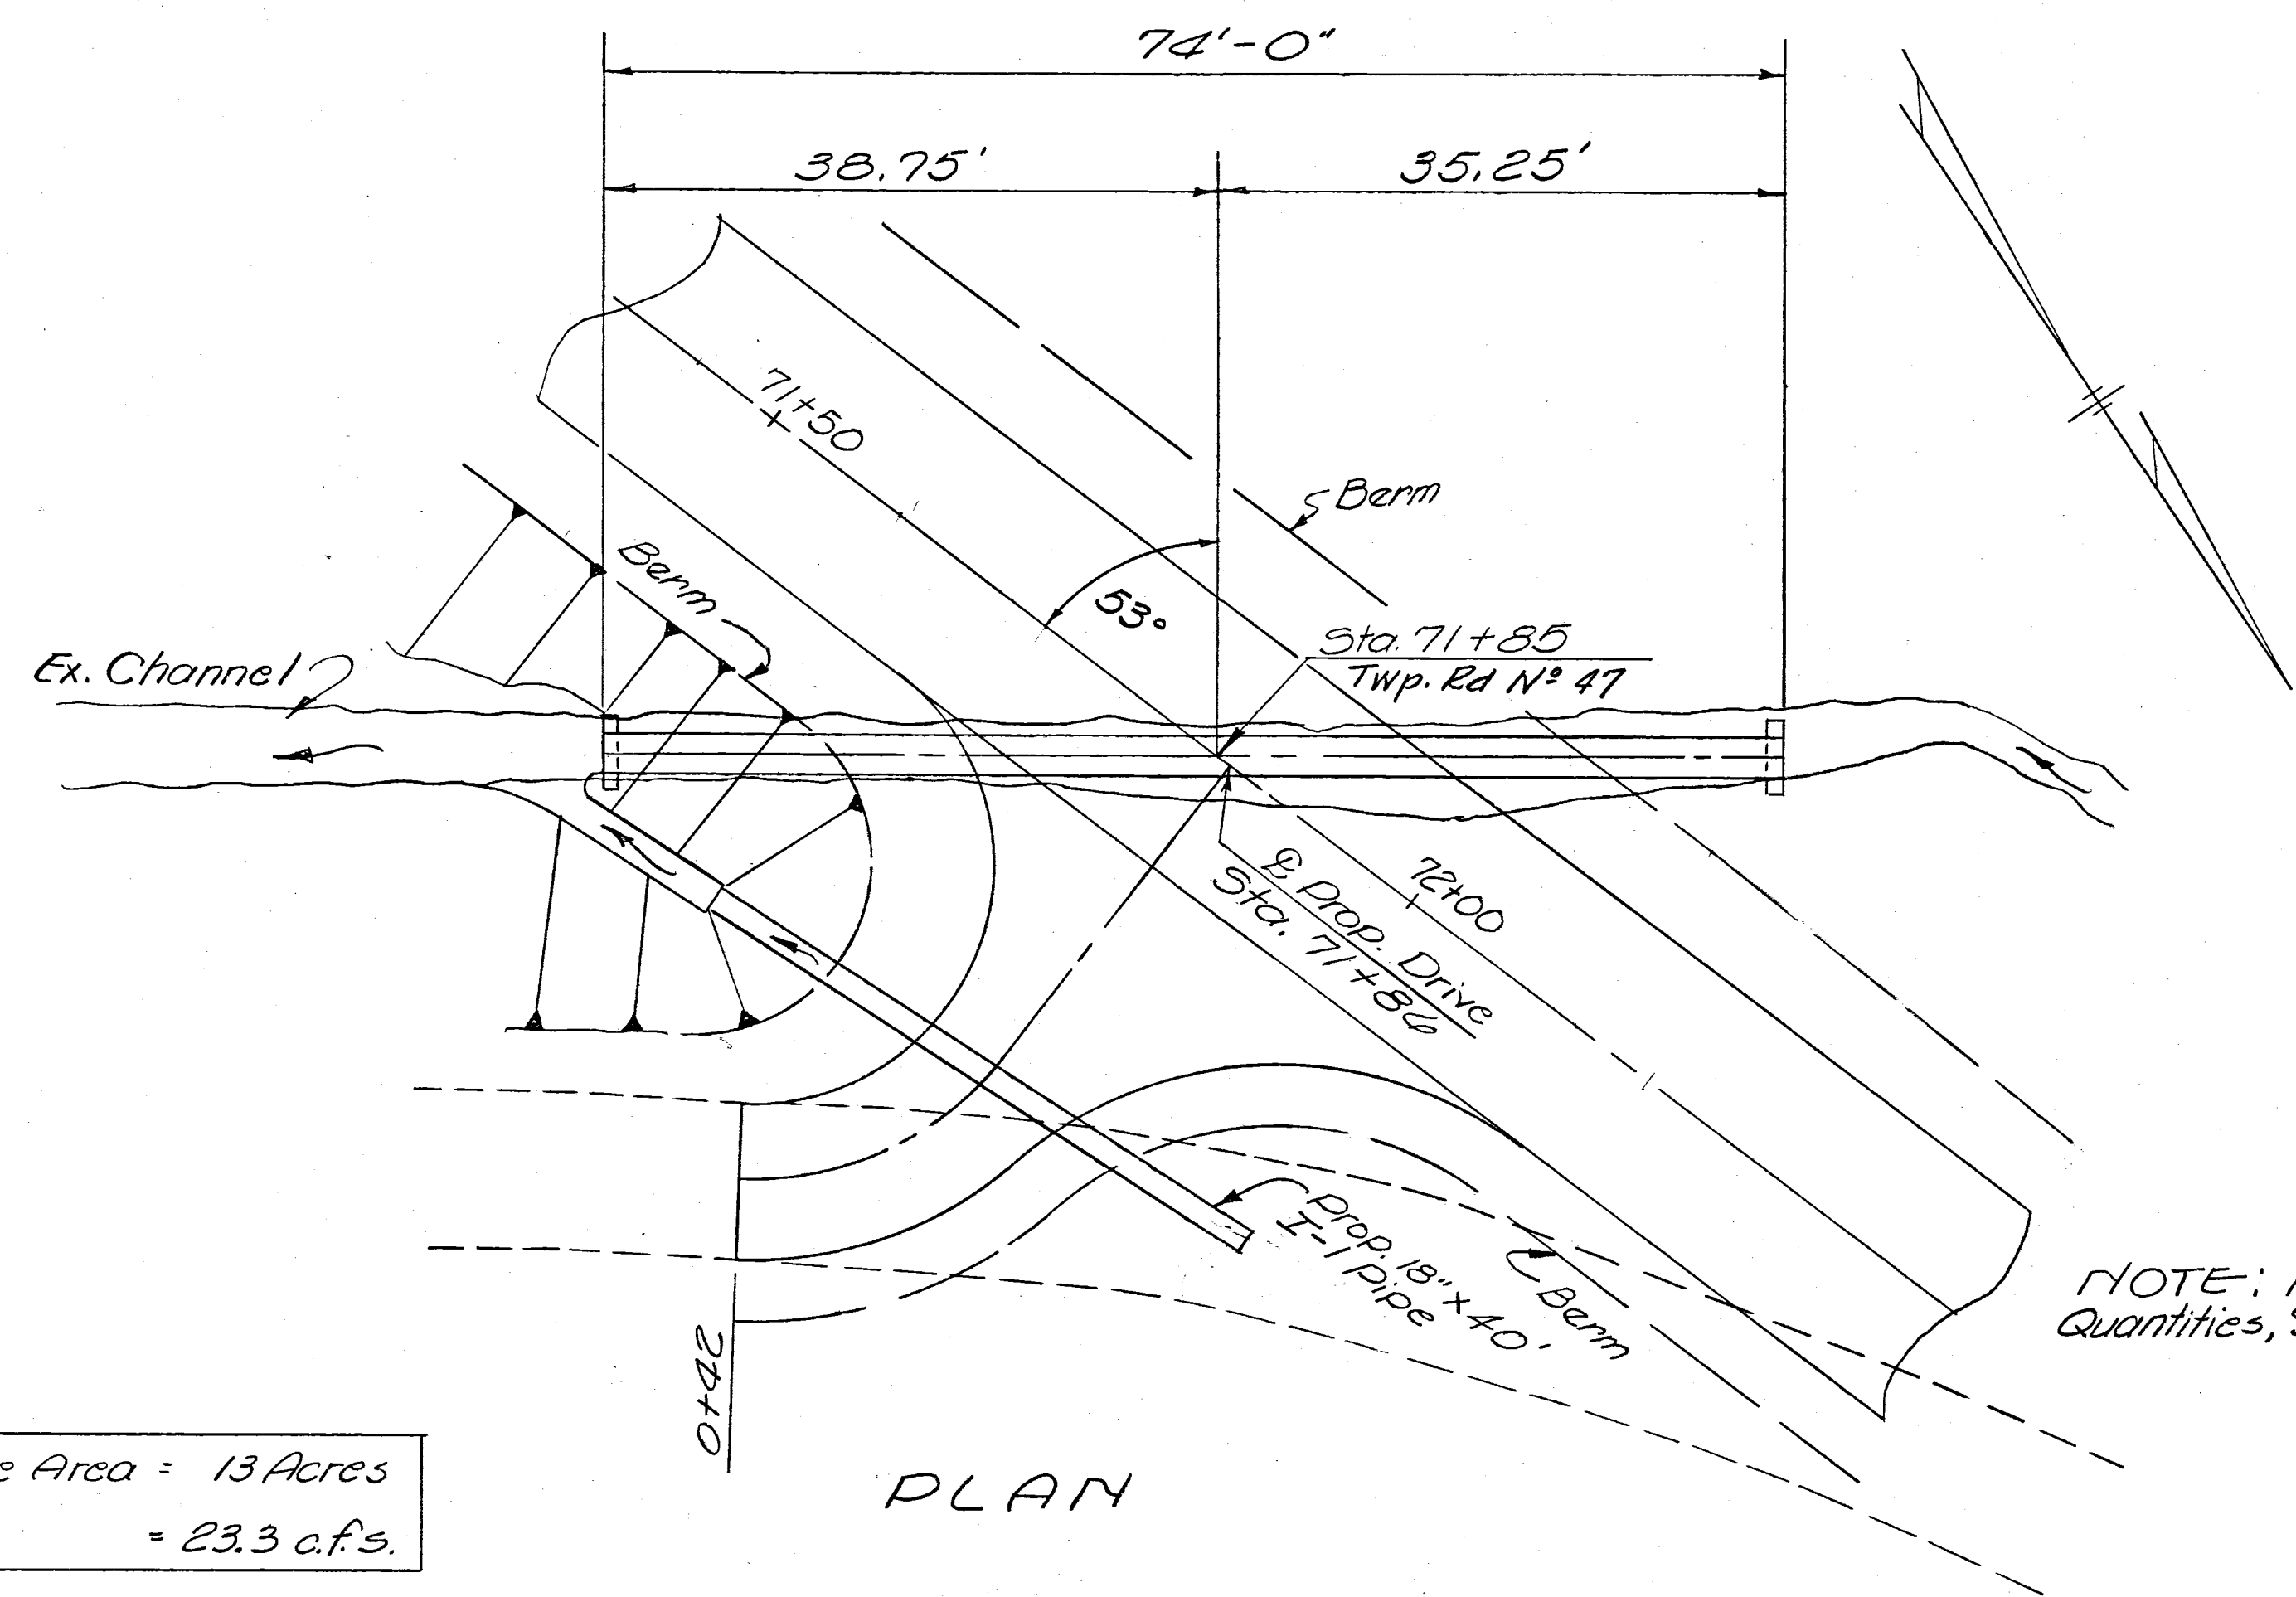


Drainage Area = 13 Acres

Q₁₀ = 23.3 c.f.s.

NOTE: For Driveway Quantities, See Sheet No. 12


PLAN

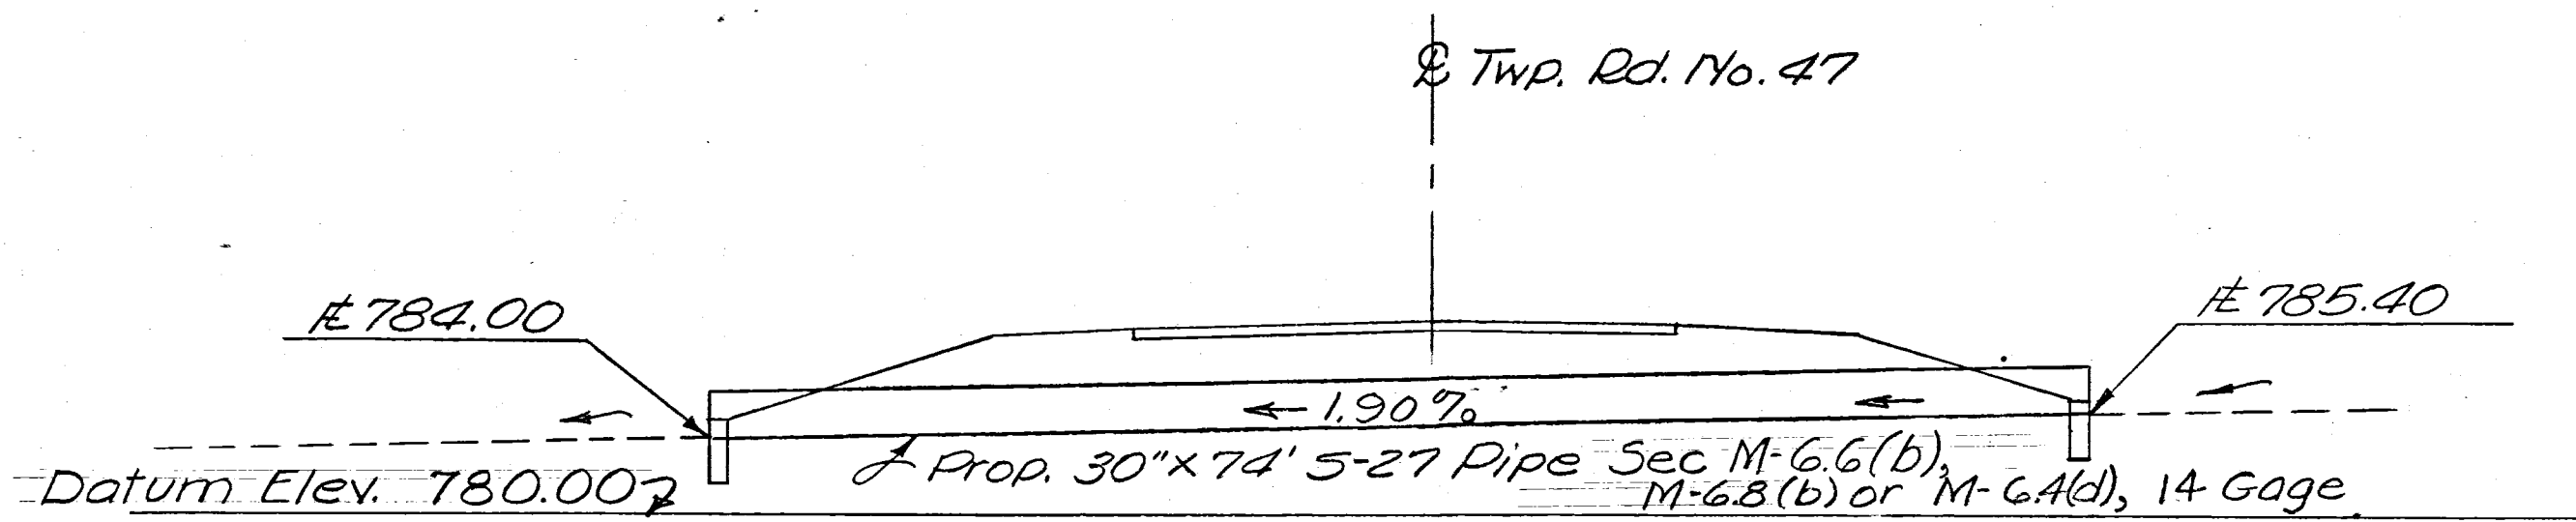

SECTION

ESTIMATED QUANTITIES

Item E-2 Excavation for Structures, Unclassified	11 Cu. Yds.
Item S-1 Concrete for Structures	102 Cu. Yds.
Item S-27 30 Inch Pipe for Roadway Culvert	74 Lin. Ft.

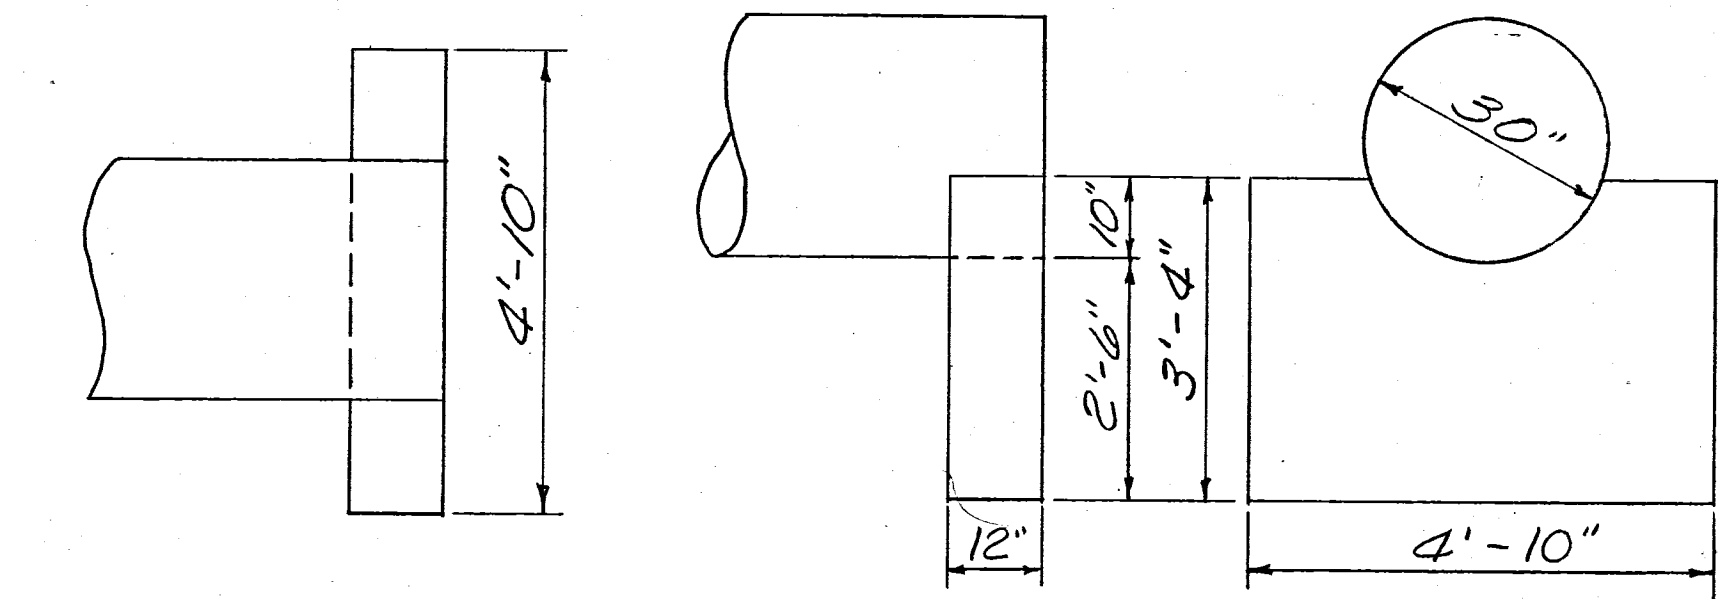

Note: Concrete for End Wall shall be Class "E"

PLAN ELEVATION END
CONCRETE ENDWALL DETAILS

2

REVISION		DATE	DESCRIPTION	BY
U. S. ARMY ENGINEER DISTRICT, HUNTINGTON CORPS OF ENGINEERS HUNTINGTON, W. VA.				
DRAWN BY:		LICKING RIVER DILLON RESERVOIR PROJECT RELOCATION OF TOWNSHIP ROAD NO. 47 SECTION I (MT-47-1) READJUSTMENT OF TOWNSHIP ROAD NO. 60 SECTION I (MT-60-1)		
CHECKED BY:		DATE: AUGUST 1959		
SUBMITTED BY:		ELMER S. BARRETT ASSOCIATES		
RECOMMENDED BY:		APPROVED:		
ELMER S. BARRETT ASSOCIATES CONSULTING ENGINEERS CHILLICOTHE, OHIO		SCALE: 1" = 10' DRAWING NUMBER 027f-UD10-68/24 SHEET 24 OF 26		