

NOTE
 The United States of America will participate to the extent of 18 feet of pavement width and a 26 foot clear roadway width.
 The additional 2 feet of pavement width and 10 feet of clear roadway width as shown on this typical section shall be the obligation of the State of Ohio.
 The above note pertains to the division of quantities for settlement between the Government and the State of Ohio.


FED. RD. DIVISION	STATE	PROJECT	
2	OHIO		

MUSKINGUM COUNTY
 MUS-156-2.02

2
14

TYPICAL SECTION

TYPE T-35
 Scale 1" = 2'

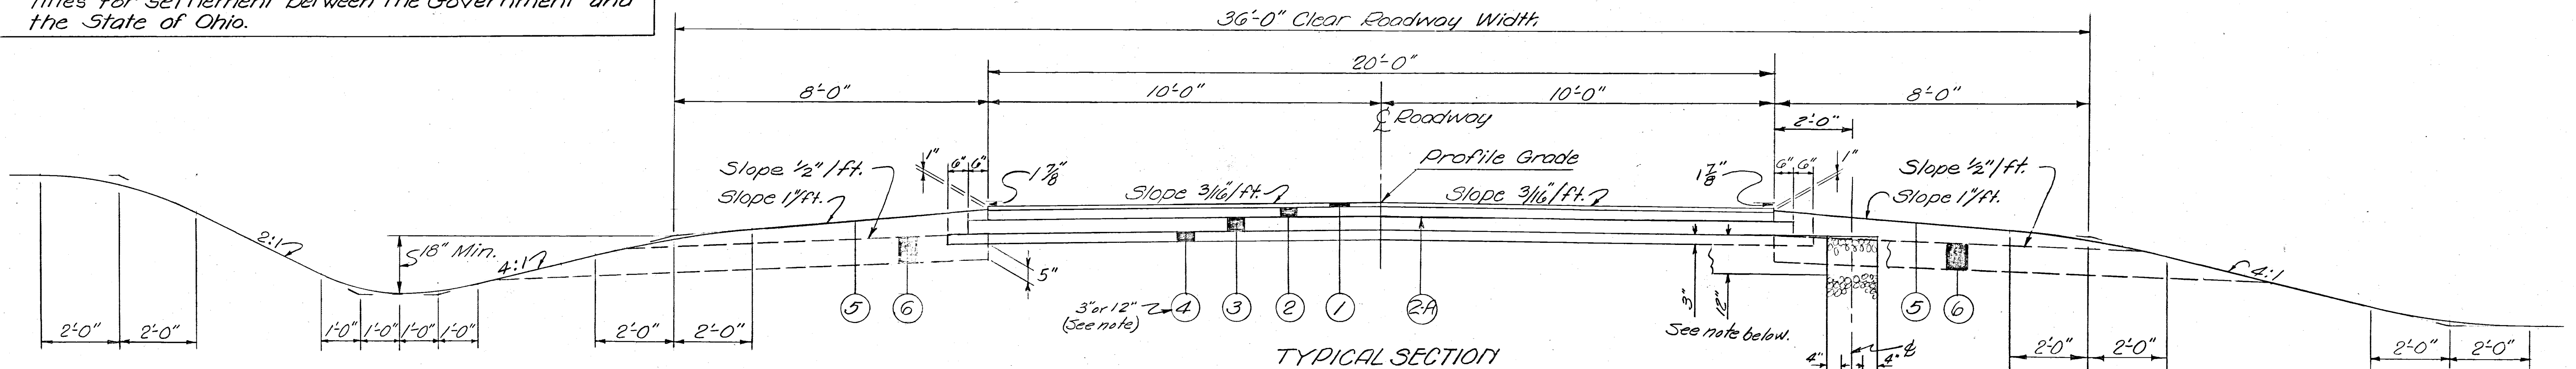


TYPICAL SECTION

The above Typical Section applies between the following stations:
 Sta. 107+00.00 To Sta. 120+50.00 = 1350.00 Lin. Ft.

Note - 12" I-22, Subbase, and I-4, 6" Pipe Underdrains, (both sides)
 applies from Station 107+00 to Station 110+00
 3" I-22, Subbase, and I-9, Stone Underdrains, No. 2 (both sides)
 applies from Station 110+00 to Station 120+50


LEGEND

- ① T-35 1 1/4" Asphaltic Concrete Surface Course Type "C" (85-100)
- ② B-219 3" Waterproofed Aggregate Base Course
- ③ B-19 4" Aggregate Base Course
- ④ I-22 Subbase (See note for thickness)
- ⑤ L-9 Seeding and Protecting
- ⑥ I-9 Stone Underdrains, No. 2
- ⑦ I-18 6" Stabilized Crushed Aggregate for Driveways
- ②A T-30 Bituminous Prime Coat, Sec. M-57, RT-2 or RT-3 applied at the rate of 0.40 gallons per square yard.
- ⑧ I-4 6" Pipe Underdrains

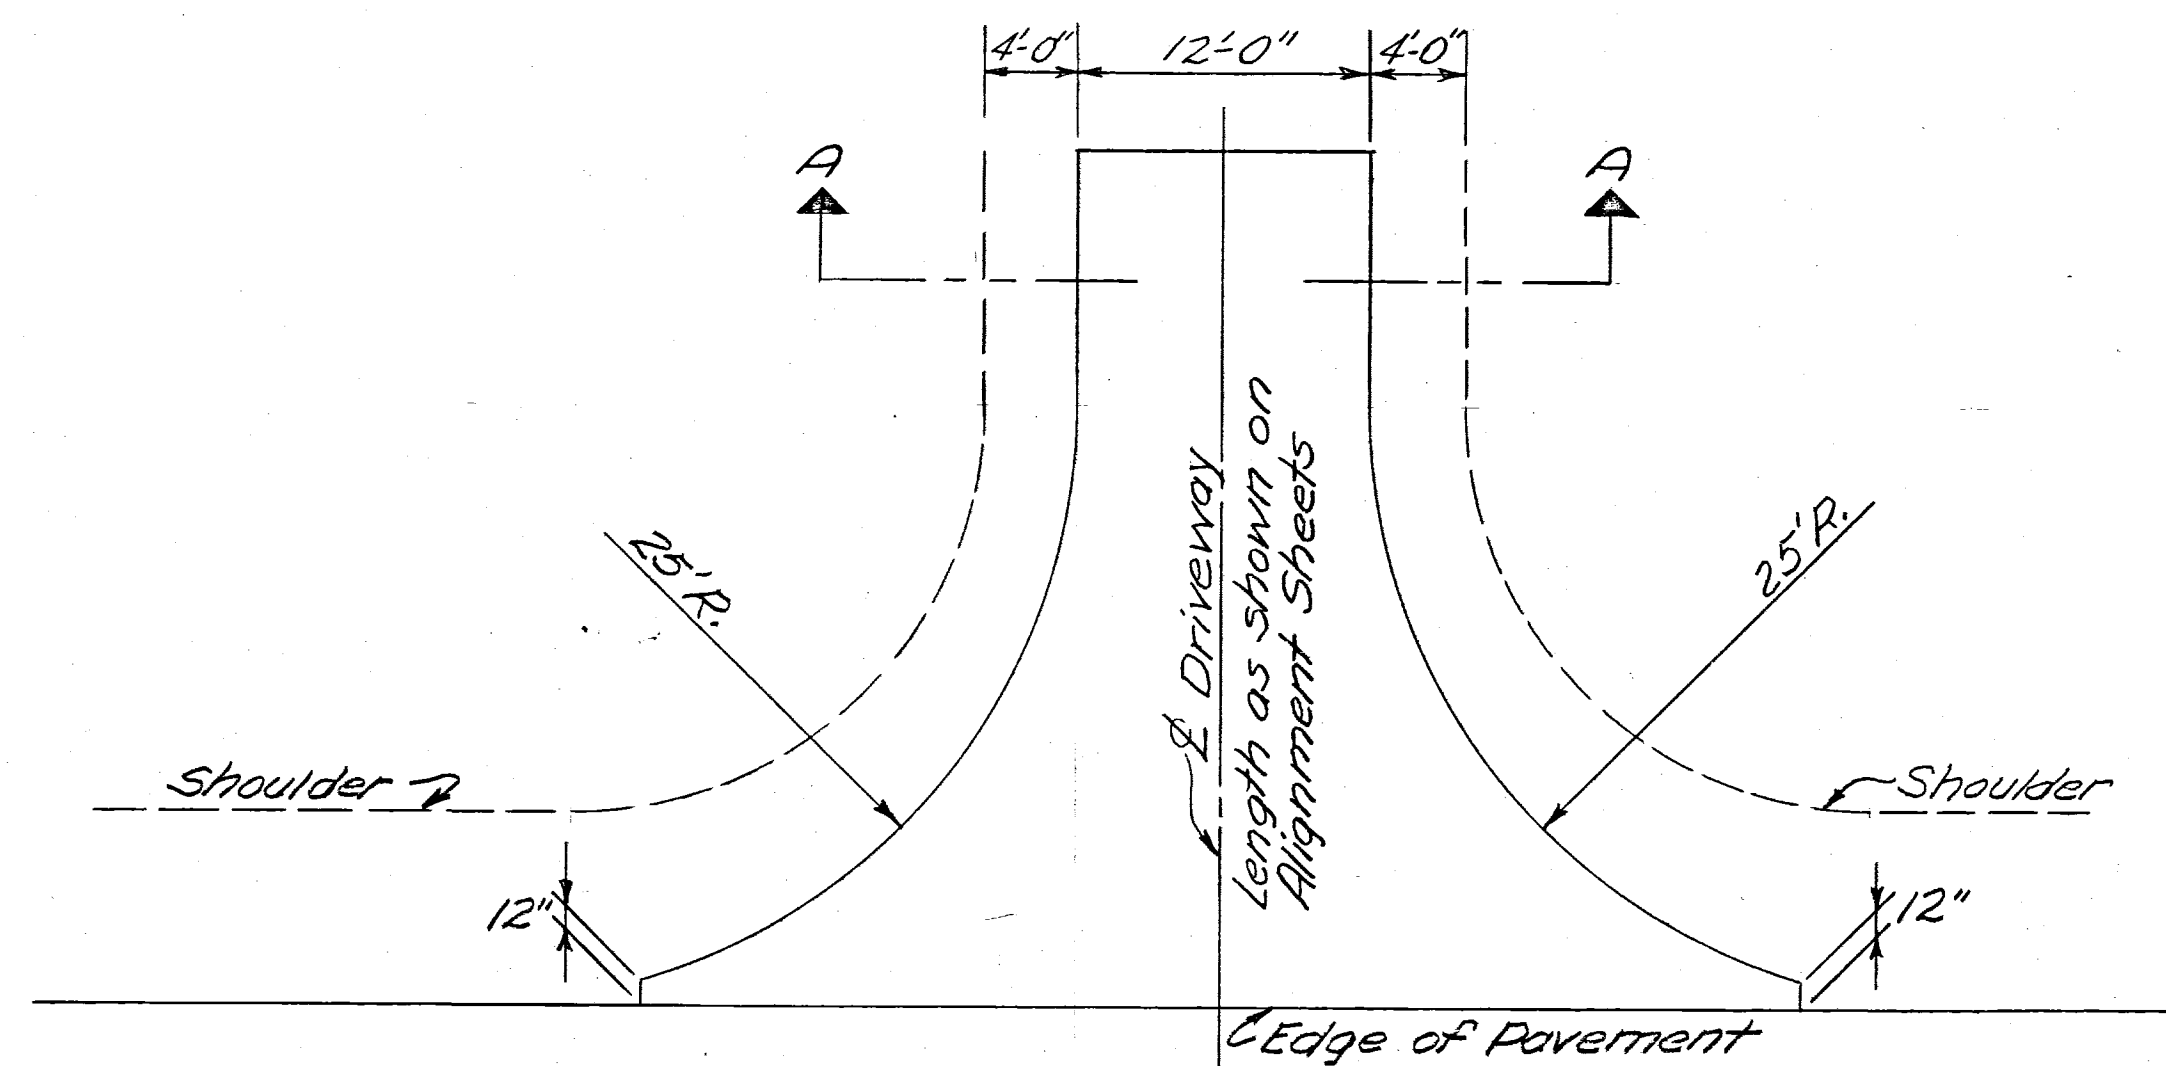


PLAN

TYPE I DRIVEWAY

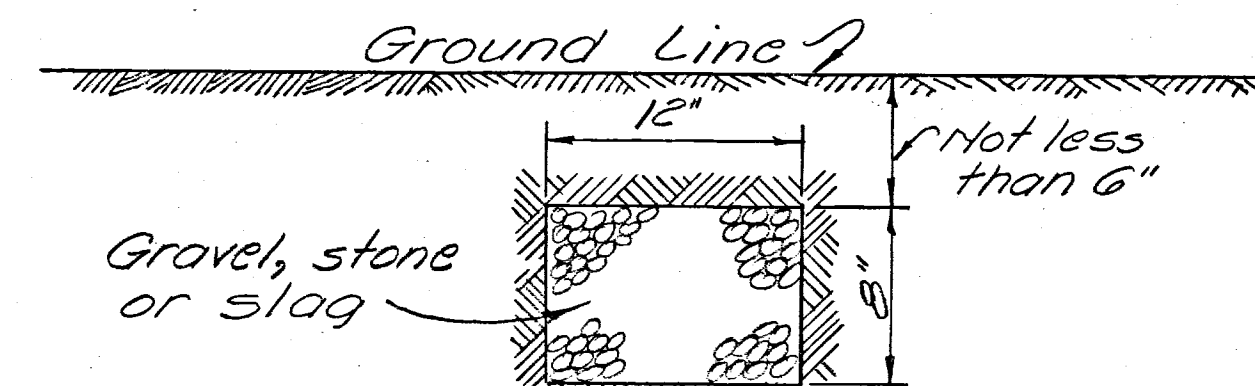

Stone Underdrains shall be placed in accordance with note on Sh. No. 3, and as directed by the Contracting Officer.

DETAIL OF STONE UNDERDRAIN NO. 2

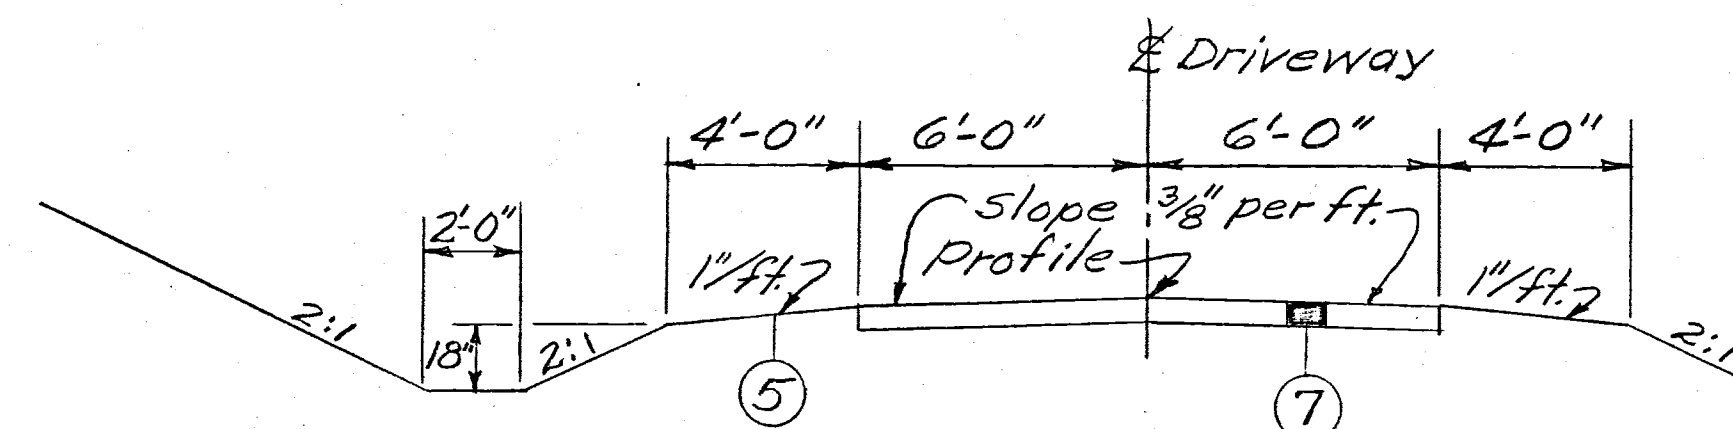

SECTION A-A

REVISION	DATE	DESCRIPTION	BY
U. S. ARMY ENGINEER DISTRICT, HUNTINGTON CORPS OF ENGINEERS HUNTINGTON, W. VA.			
DRAWN BY: F.H.S.		LICKING RIVER DILLON RESERVOIR PROJECT	
TRACED BY:		READJUSTMENT OF OHIO STATE ROUTE NO. 156 (Section 2)	
CHECKED BY: SEW		APPROVED: Steven Malenich COL. C.E. DISTRICT ENGINEER	
SUBMITTED BY: Elmer S. Barrett Associates		DATE: September 1959	
RECOMMENDED: James J. Barrett		SCALE: 1/2" = 1'	
CHIEF ENG. DIV.		SPEC. NO.	