

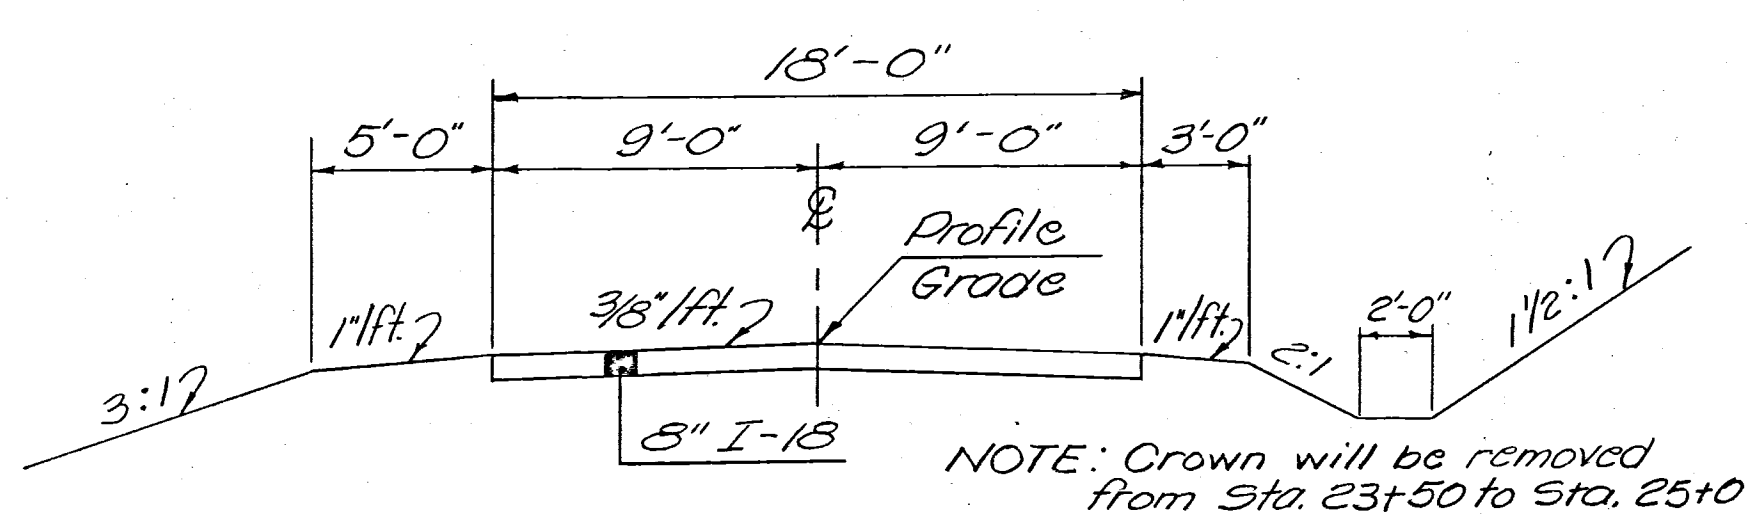


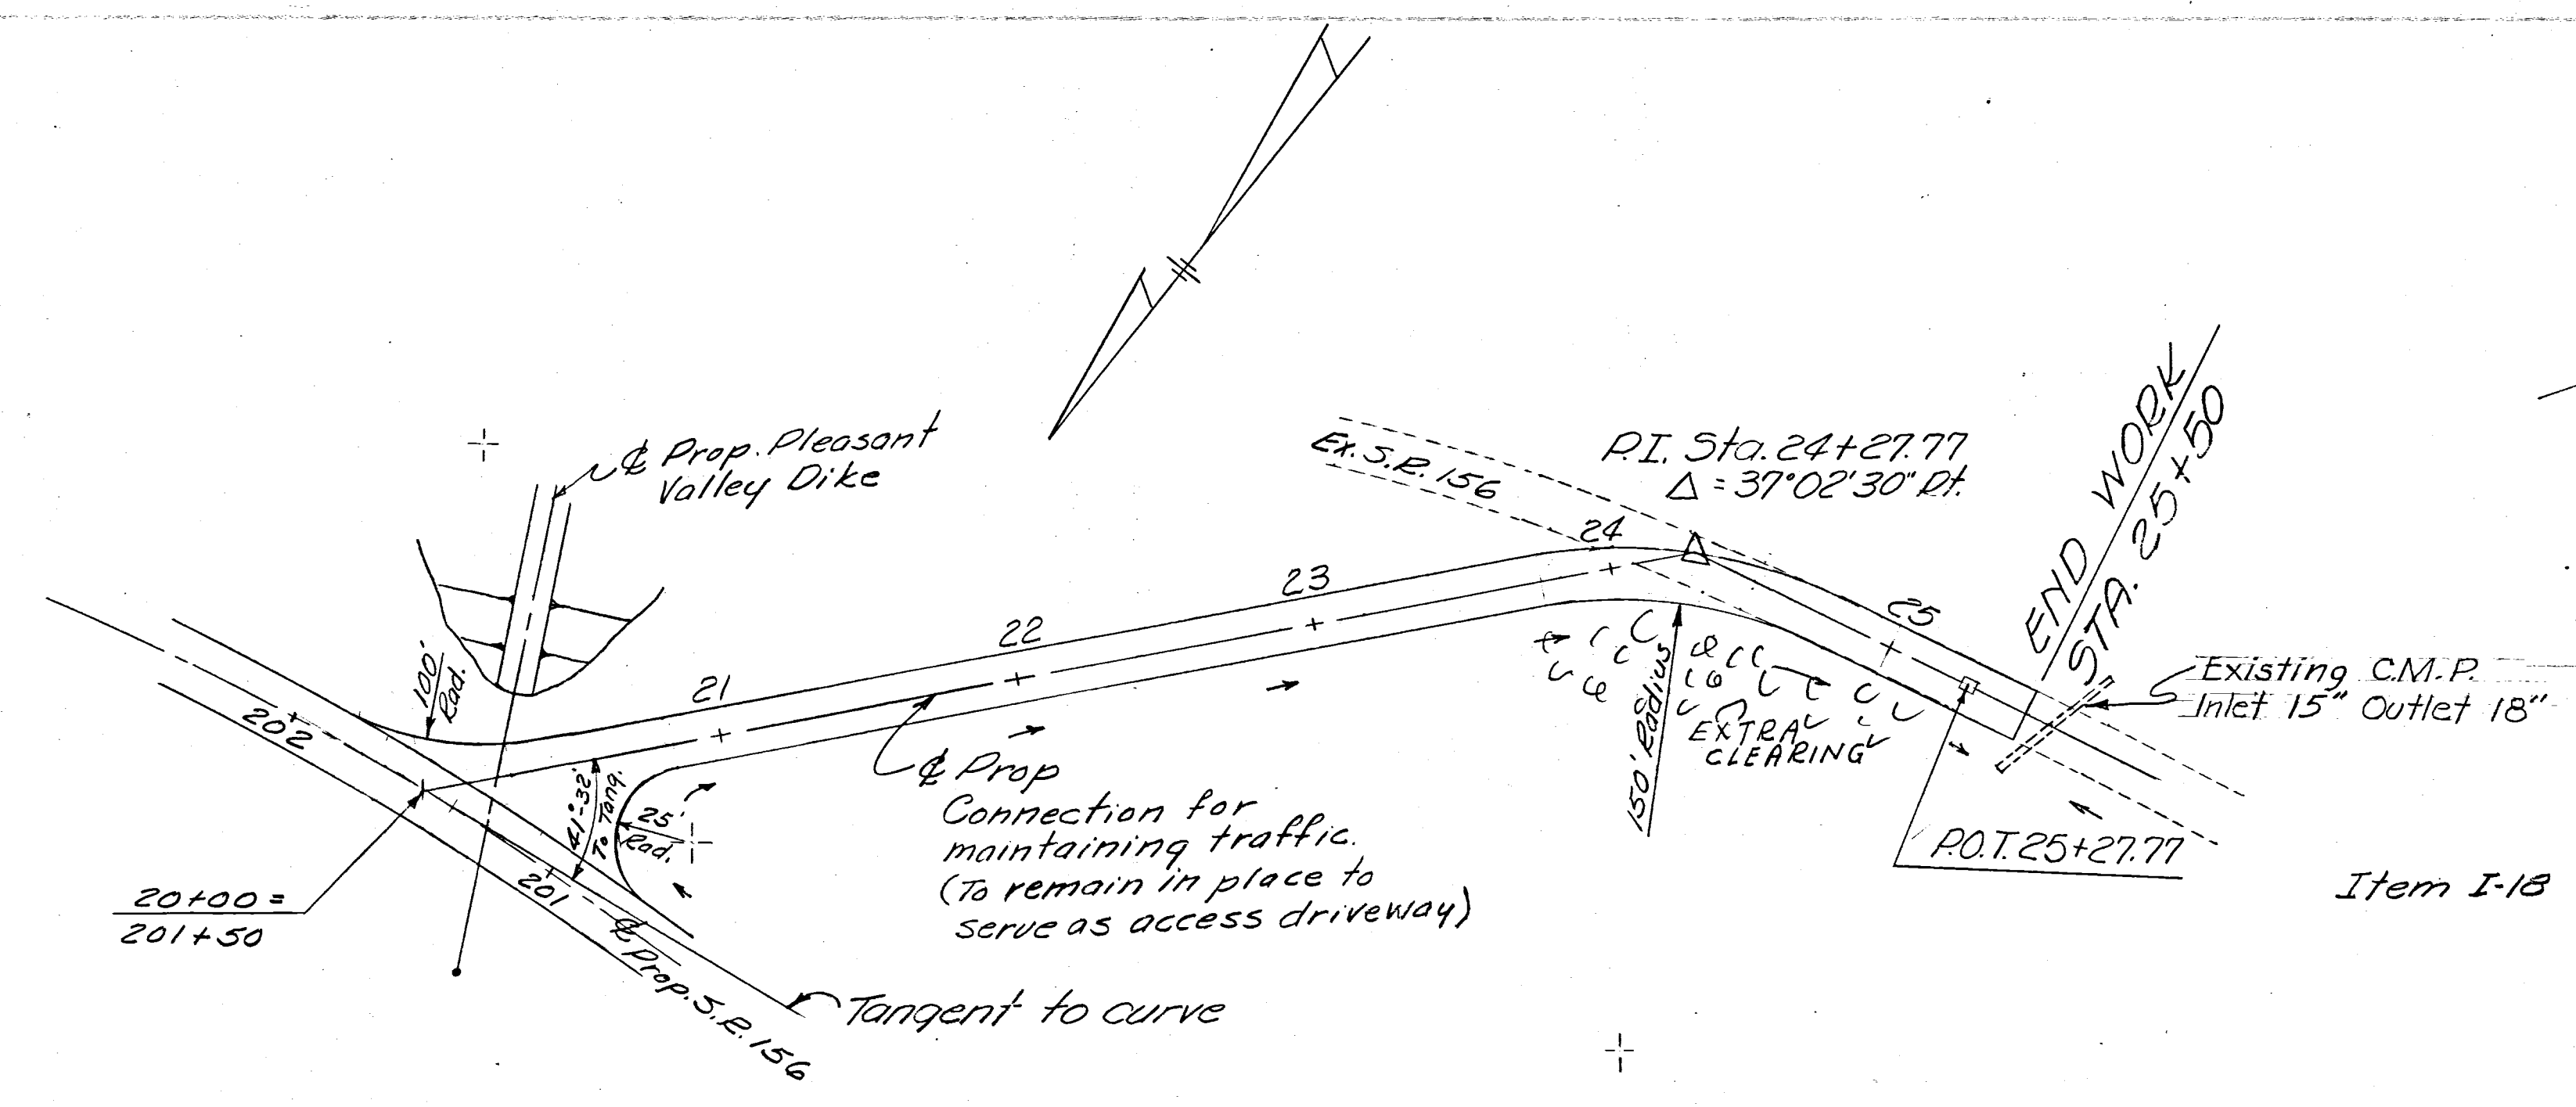

TYPICAL SECTION OF PROPOSED
CONNECTION TO EXISTING S.R. 156

QUANTITIES

Item I-18 Stabilized Crushed Aggregate
Shoulders and Approaches _____ 254 Cu. Yds.

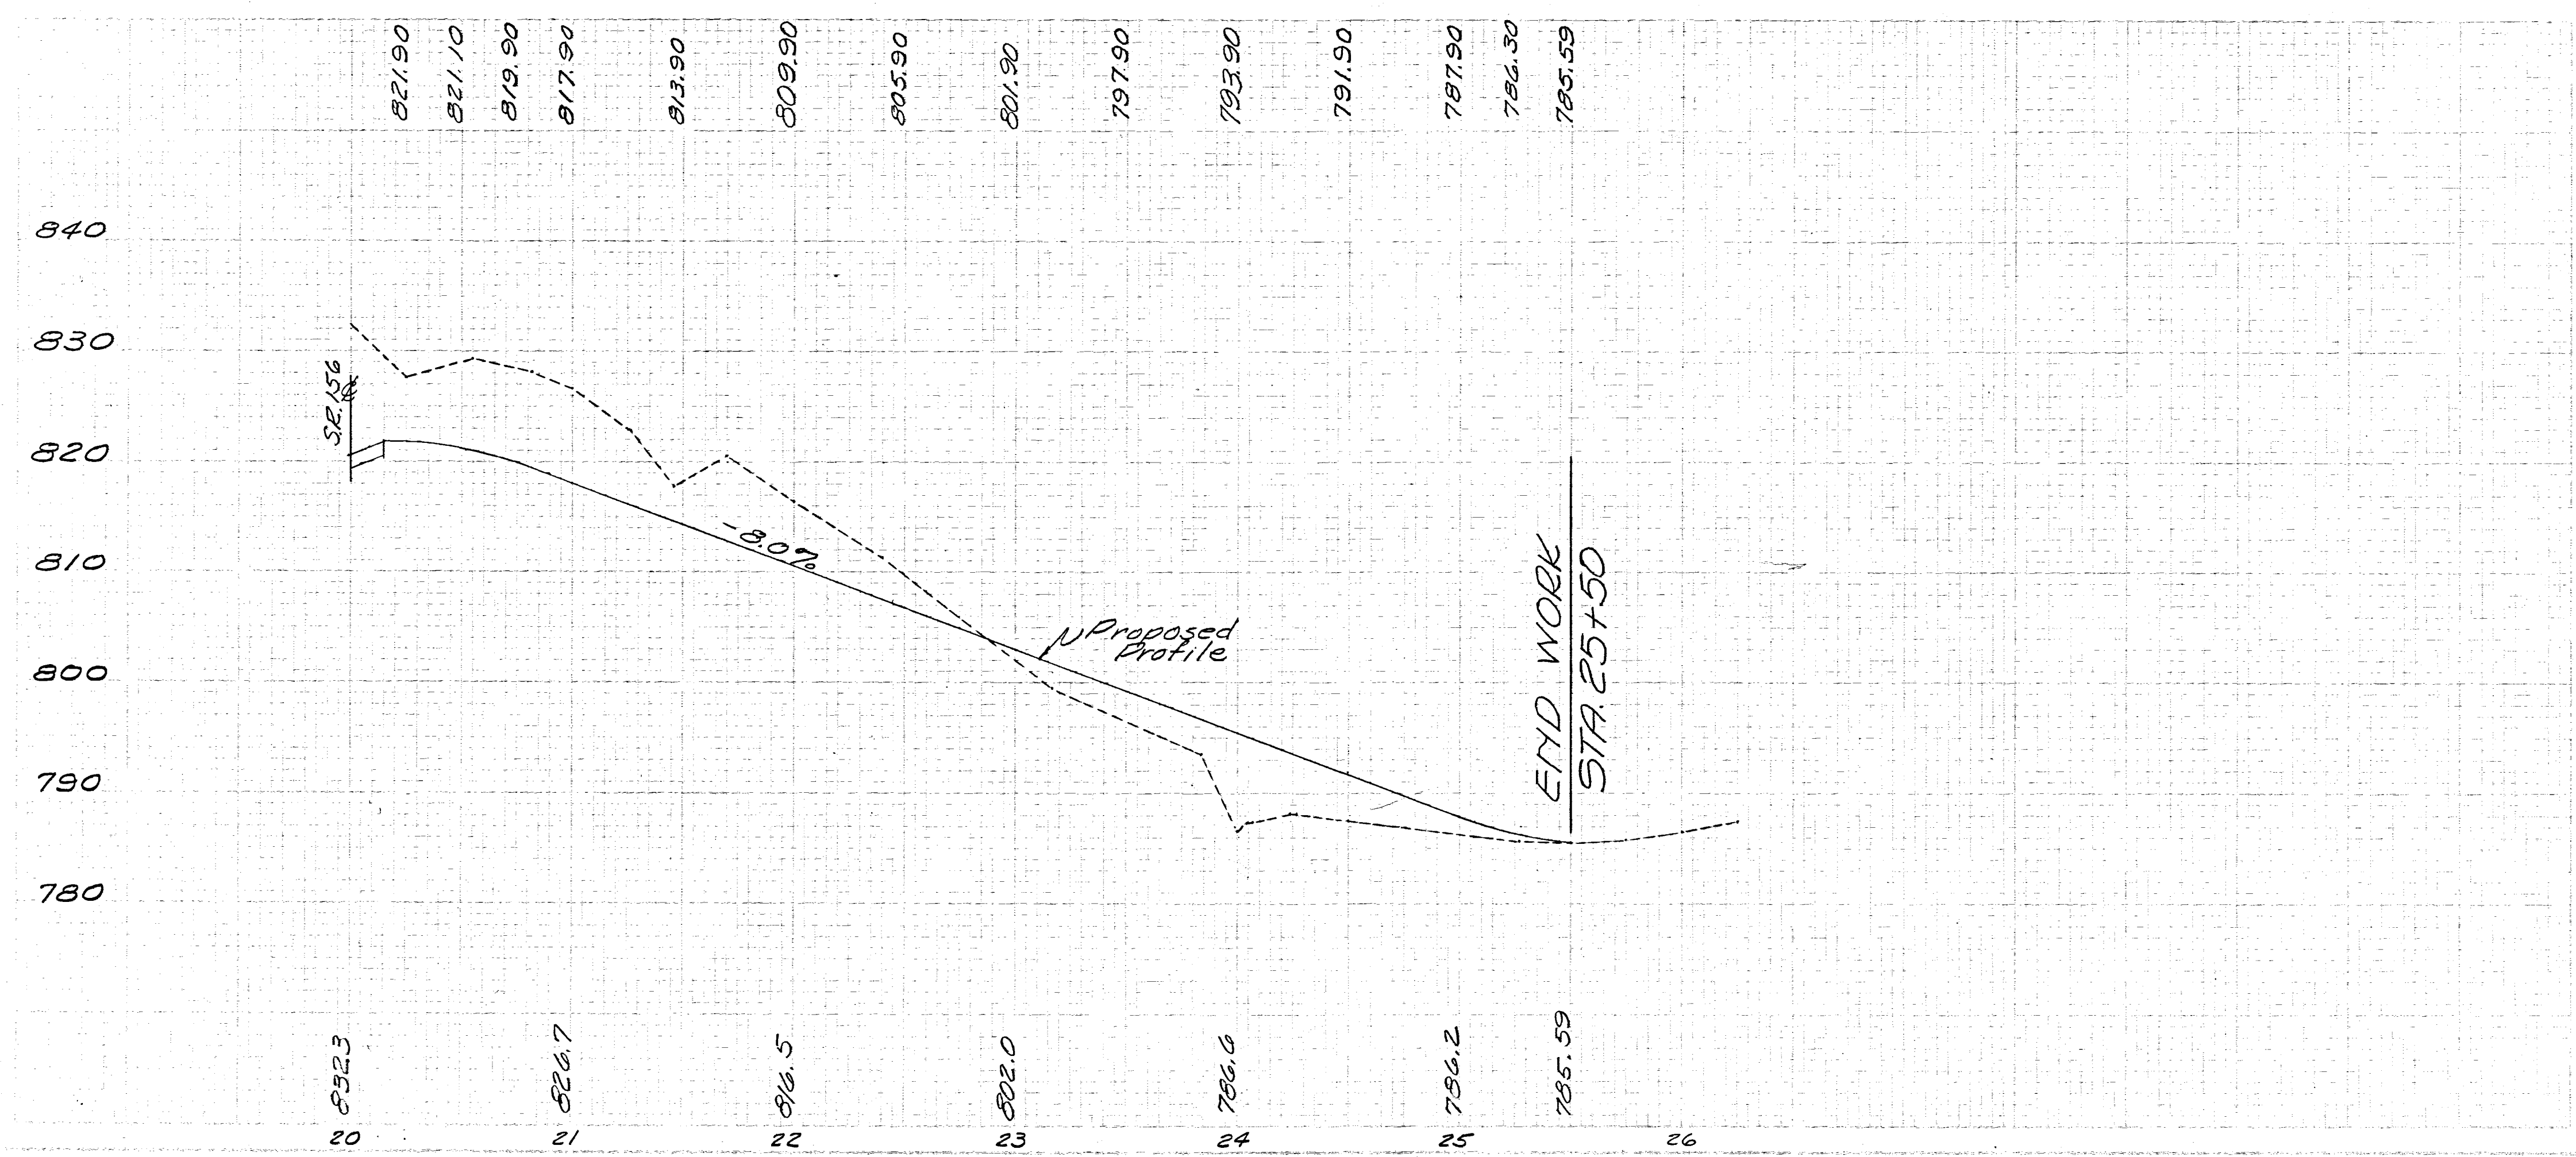

REVISION	DATE	DESCRIPTION	BY
U. S. ARMY ENGINEER DISTRICT, HUNTINGTON CORPS OF ENGINEERS HUNTINGTON, W. VA.			
DRAWN BY: <i>CEP</i> TRACED BY: CHECKED BY: <i>SW</i> SUBMITTED BY: <i>Elmer S. Barrett</i> ELMER S. BARRETT ASSOCIATES		LICKING RIVER DILLON RESERVOIR PROJECT RELOCATION OF OHIO STATE ROUTE NO. 156 (Section 3 & 4)	
RECOMMENDED BY: <i>Elmer S. Barrett</i> CHIEF ENG. DIV.		APPROVED: <i>[Signature]</i> COL. C. E. DISTRICT ENGINEER DATE: JULY 1959	
ELMER S. BARRETT ASSOCIATES CONSULTING ENGINEERS CHILLICOTHE, OHIO		SCALE: HORIZ. 1" = 50' VERT. 1" = 10' DRAWING NUMBER 0 27f-UD 6-68/39 SHEET 39 of 62	