



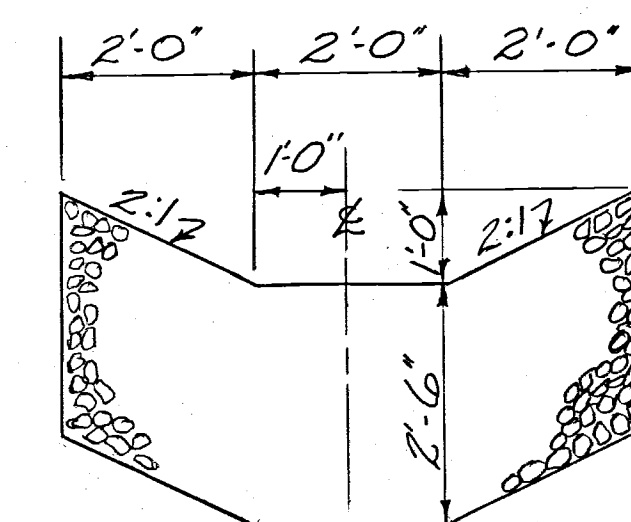

Drainage Area	= 57 Acres
Q ₁₀	= 54.5 c.f.s.

PLAN

SECTION "A"- "A"

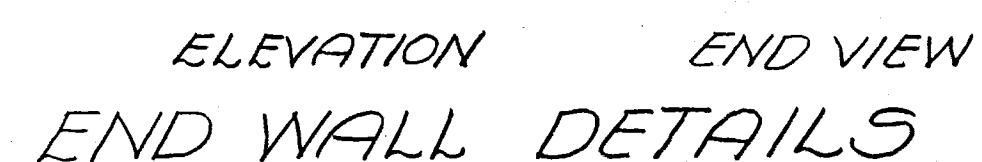

ESTIMATED QUANTITIES

- | | | | |
|-----------|-----------------------------------|--------------|---------------|
| Item E-2 | Excavation for Structure | Unclassified | 29 Cu. Yds. |
| Item I-10 | Dumped Rock Channel Protection | | 9 Cu. Yds. |
| Item S-1 | Concrete for Structures Class "E" | | 1.18 Cu. Yds. |
| Item S-27 | 36" Pipe for Roadway Culvert | | 112 Lin. Ft. |

REVISION	DATE	DESCRIPTION	BY
U. S. ARMY ENGINEER DISTRICT, HUNTINGTON CORPS OF ENGINEERS HUNTINGTON, W. VA.			
DRAWN BY: <i>EEB</i>		LICKING RIVER DILLON RESERVOIR PROJECT RELOCATION OF OHIO STATE ROUTE NO. 156 (Section 3 & 4)	
TRACED BY:			
CHECKED BY: <i>SEW</i>			
SUBMITTED BY: <i>Elmer S. Barrett</i>			
ELMER S. BARRETT ASSOCIATES			
RECOMMENDED: <i>James B. ...</i> CHIEF ENG. DIV.	APPROVED: <i>[Signature]</i> COL. C. E. DISTRICT ENGINEER	DATE: JULY 1959	
ELMER S. BARRETT ASSOCIATES CONSULTING ENGINEERS CHILLICOTHE, OHIO		SCALE: <i>1"=5'</i>	SPEC. NO.
		DRAWING NUMBER 027F-UD 6-68/44 Sheet <i>44</i> OF <i>62</i>	