

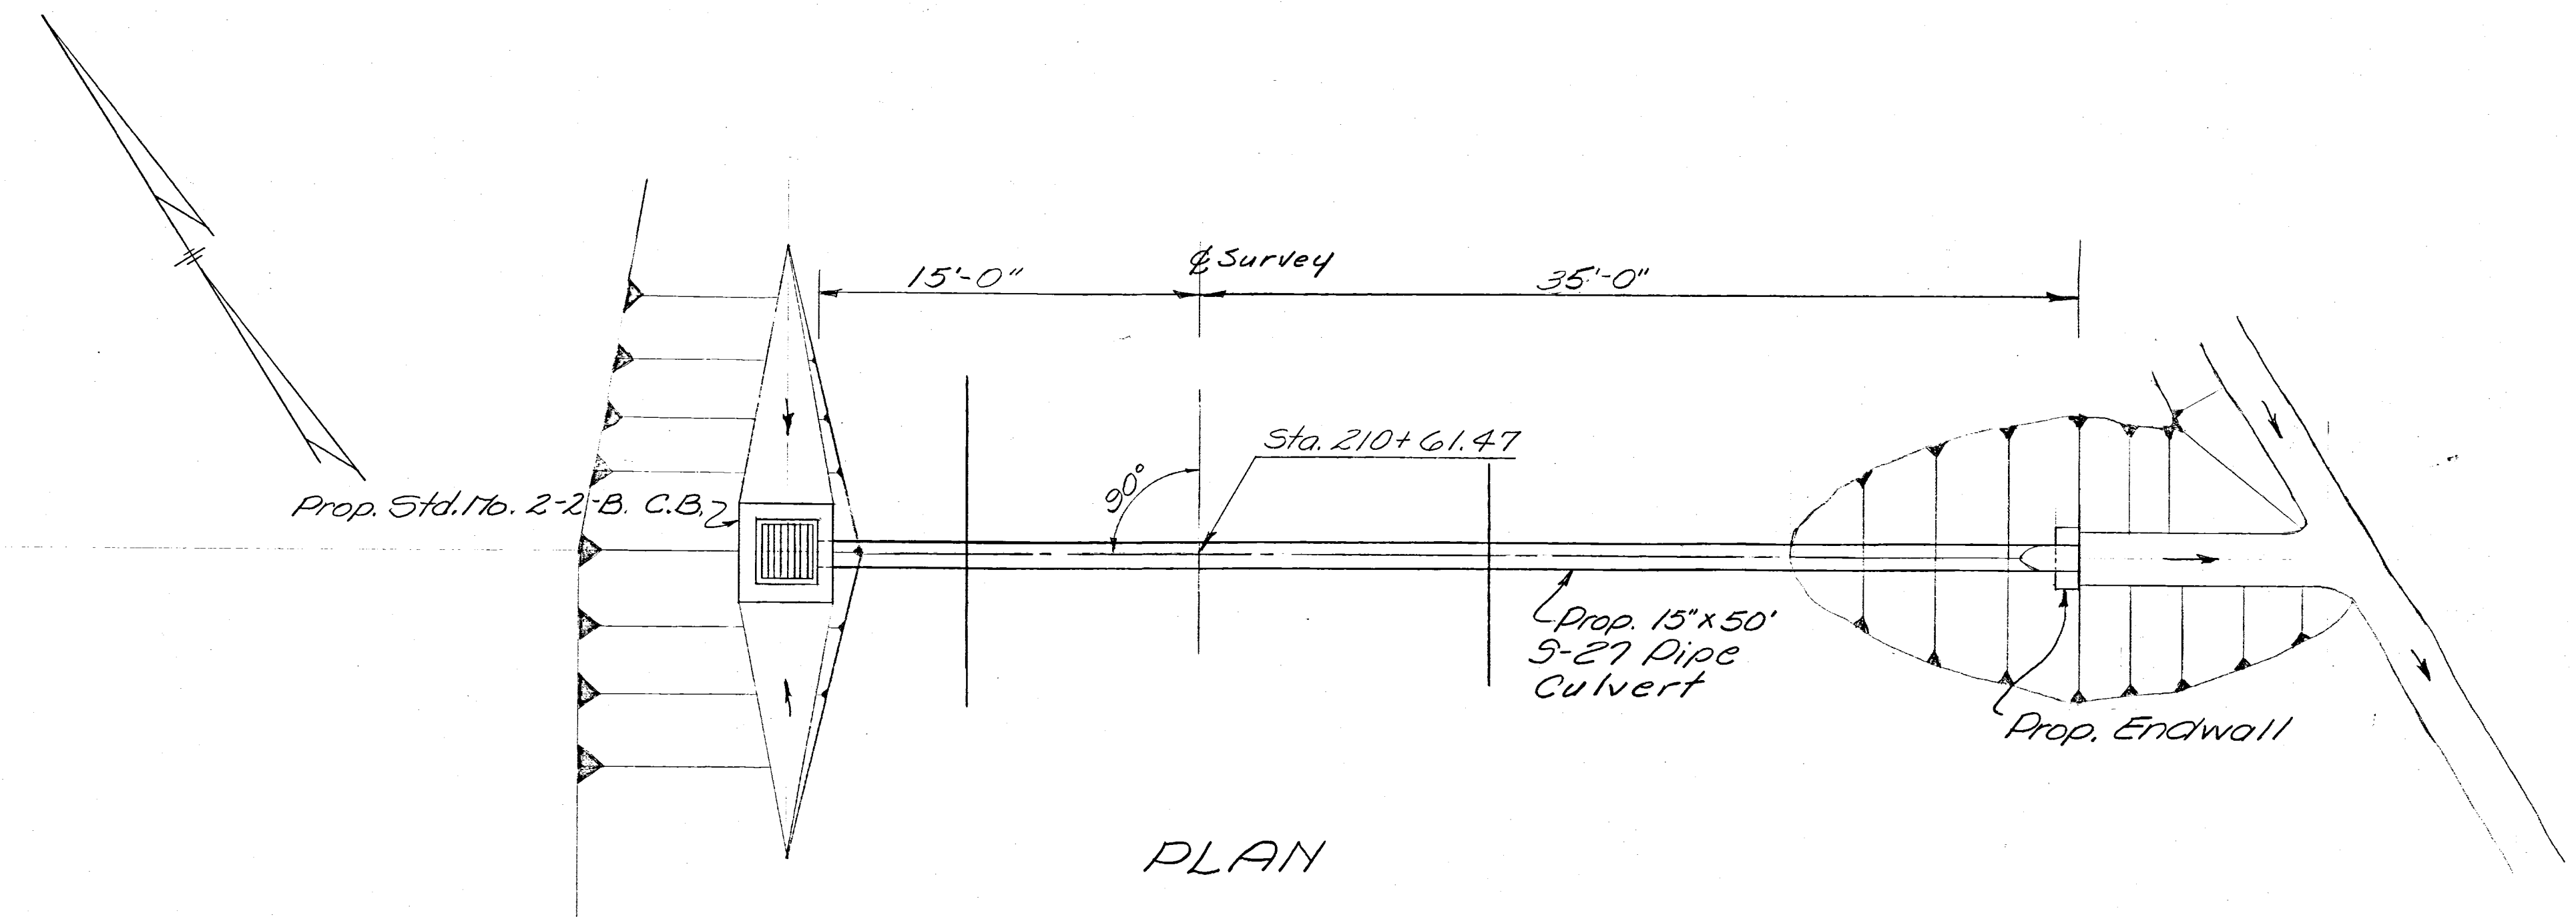


MUSKINGUM COUNTY
MUS-156 - 2.85

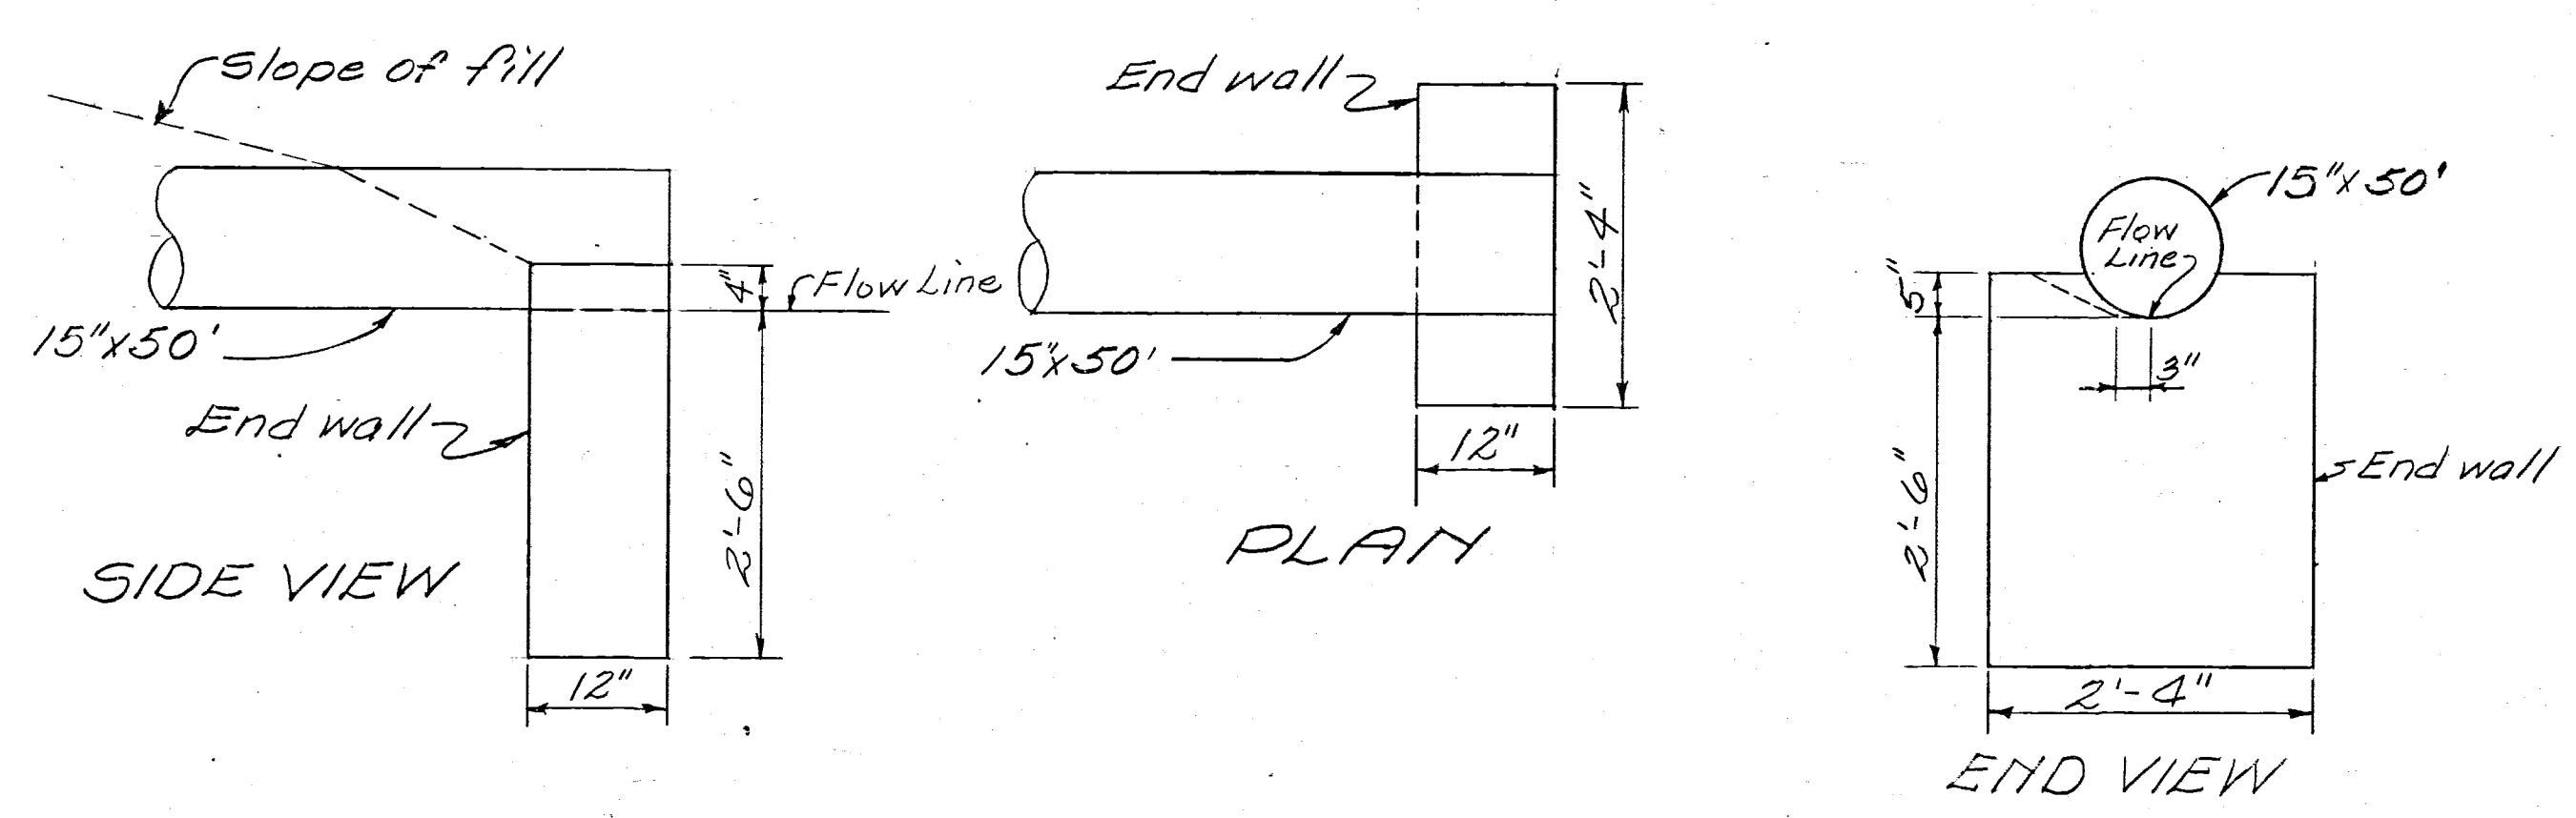

NOTE: For catch basin details,
See Sheet No. 5

DRAINAGE DATA	
Area	1 Acre
Q ₁₀	2.8 c.f.s.

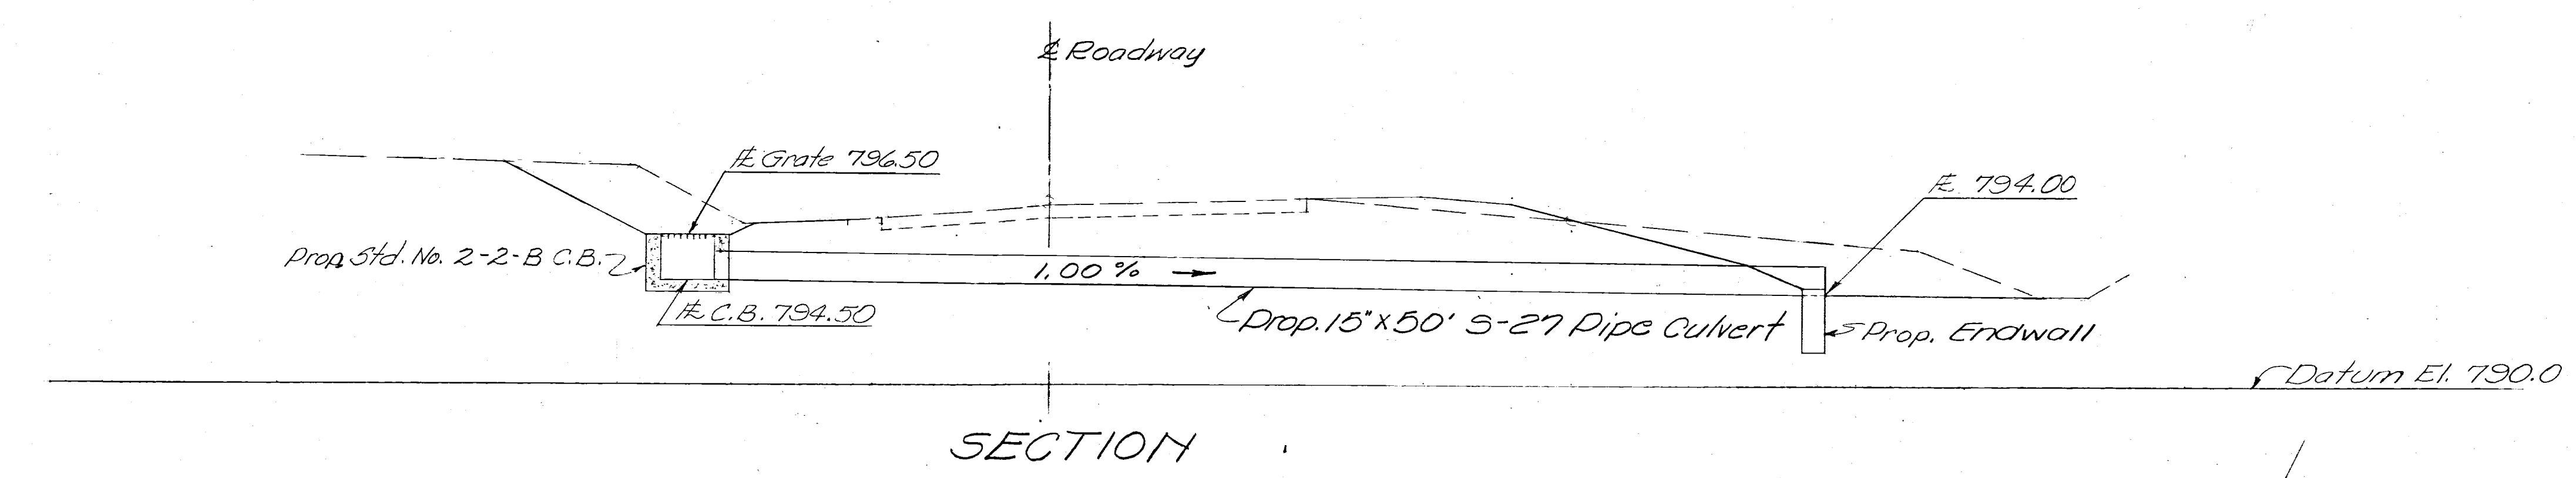

ESTIMATED QUANTITIES

Item E-2	Excavation for Structure	Unclassified 15 Cu. Yds.
Item E-3	Channel Excavation	3 Cu. Yds.
Item I-8	Std. No. 2-2-B Catch Basin	1 Each
Item S-1	Concrete for Structures Class "E"	0.26 Cu. Yds.
Item S-27	15" Pipe for Roadway Culverts	50 Lin. Ft.

U. S. ARMY ENGINEER DISTRICT, HUNTINGTON CORPS OF ENGINEERS HUNTINGTON, W. VA.	
LICKING RIVER DILLON RESERVOIR PROJECT RELOCATION OF OHIO STATE ROUTE NO. 156 (Section 3 & 4)	
DRAWN BY: EER	DATE: JULY 1959
TRACED BY:	
CHECKED BY: SEW	
SUBMITTED BY: Elmer S. Barrett	
ELMER S. BARRETT ASSOCIATES	
RECOMMENDED BY: Elmer S. Barrett	APPROVED BY: [Signature] COL. C.E., DISTRICT ENGINEER
CHIEF ENG. DIV.	
ELMER S. BARRETT ASSOCIATES CONSULTING ENGINEERS CHILLICOTHE, OHIO	SCALE: 1"=5' DRAWING NUMBER 027f-UD6-68/47 SHEET 47 OF 62