


SUSPEND PROJECT
STA. 167+75.0
SLM 3.18

GUARDRAIL

CALC. BY 177
DATE 11-73
CHKD. BY JHL
DATE 12-73

MUS CR-500-0.00
CREAMERY ROAD


14
15

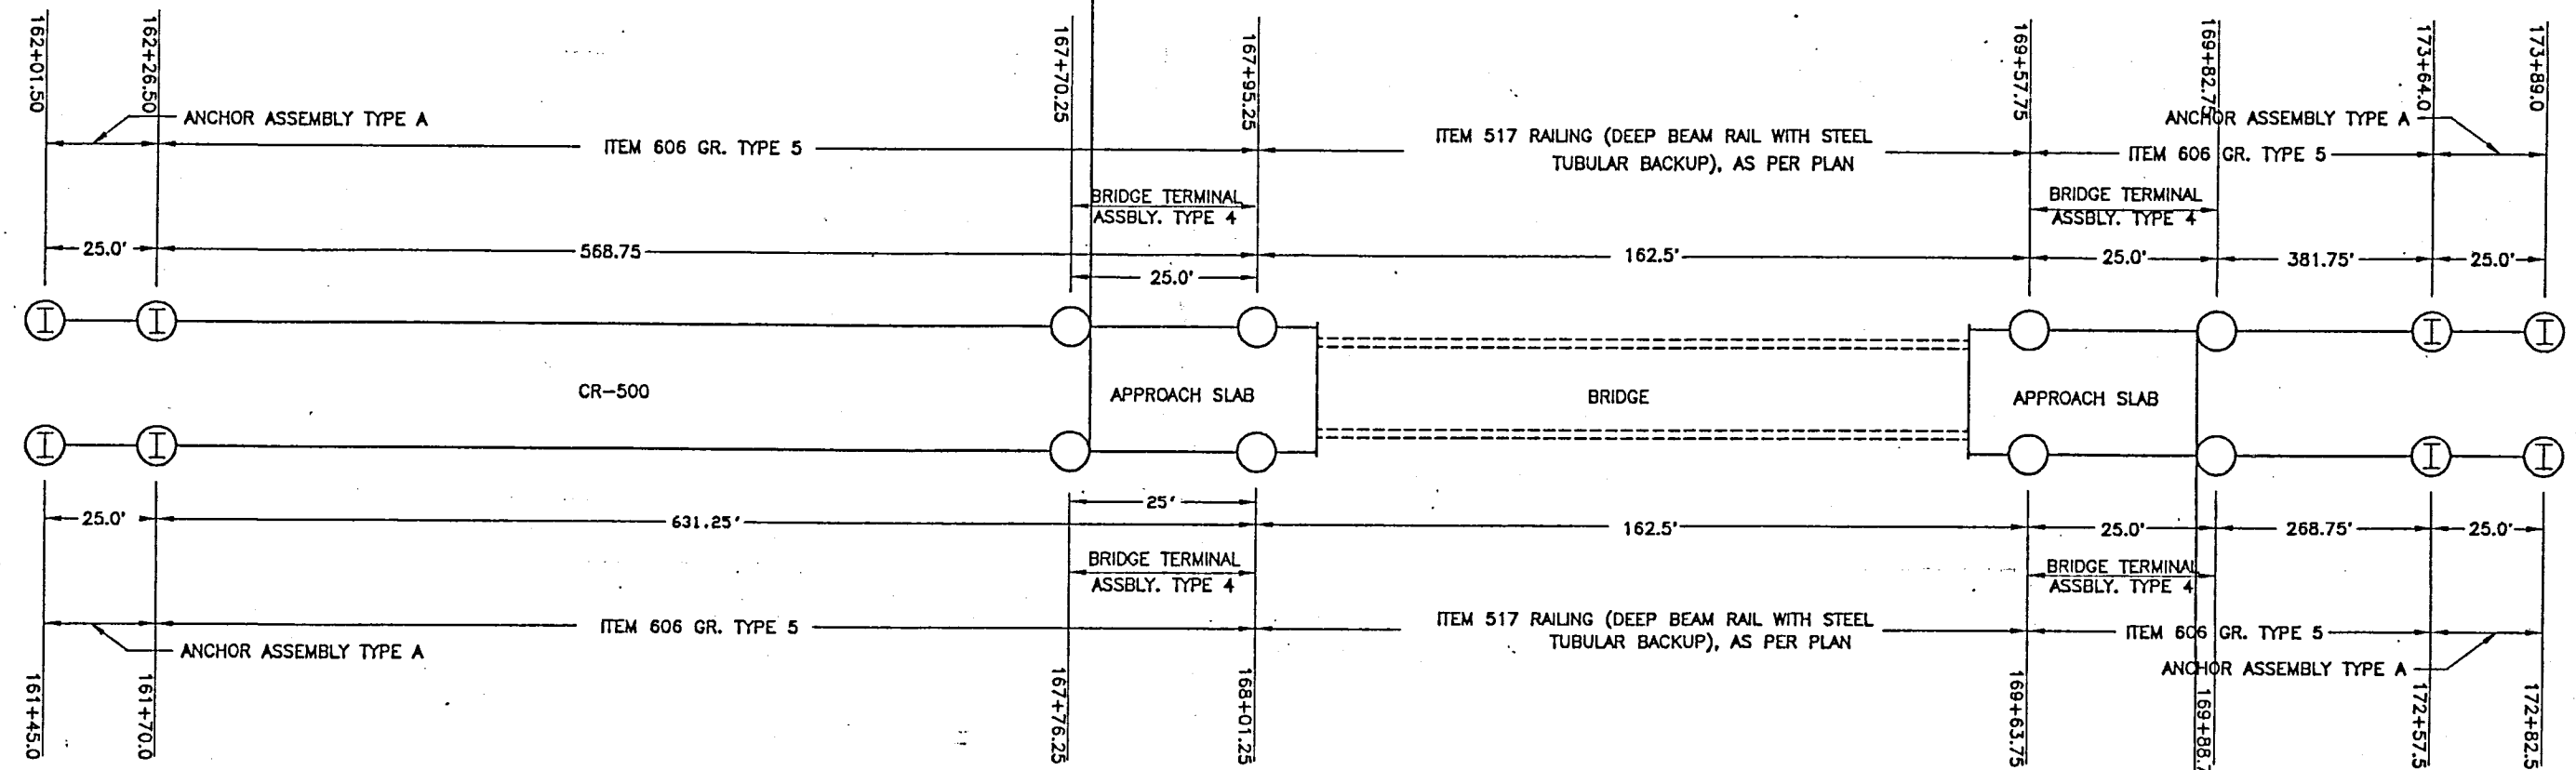

DETAIL FOR BRIDGE & GUARDRAIL STA. 161+45 - 173+89

RESUME PROJECT
STA. 169+84.1
SLM 3.22

NOTE:
BOLT INSTALLATION SHALL COMPLY
WITH SUPPLEMENTAL SPECIFICATION 852.

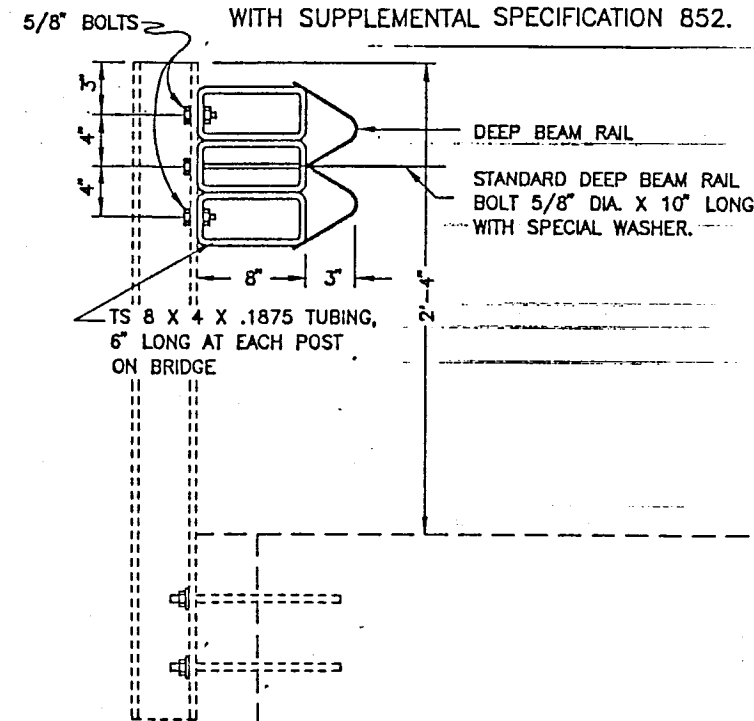

DETAIL FOR BRIDGE STA. 168+01 - 169+63
AND FOR BRIDGE STA. 301+90 - 302+46

517 RAILING (DEEP BEAM RAIL WITH STEEL
TUBULAR BACKUP), AS PER PLAN

STEEL TUBULAR BACKUP AND DEEP BEAM RAIL
SHALL BE INSTALLED ON THE EXISTING POST.
TUBE SIZE SHALL BE 8" X 4" X 3/16". THIS
WORK SHALL BE INCLUDED IN ITEM 517, RAILING
(DEEP BEAM RAIL WITH STEEL TUBULAR BACKUP),
AS PER PLAN.

NOTE:
SEE STANDARD DRAWING DBR-2-73
FOR DETAILS NOT SHOWN.