

STATE OF OHIO
DEPARTMENT OF HIGHWAYS

MUSKINGUM
COUNTY ROAD NO.
52

PERRY TOWNSHIP


FED. PROJECT
NO. DS-1283(1)

FED. RD. DIVISION	STATE	PROJECT	FISCAL YEAR
2	OHIO	DS 1283 (1)	4

MUSKINGUM COUNTY
COUNTY ROAD NO. 52

CONVENTIONAL SIGNS

State Line
County Line
Township Line
Section Line
Center Line
Corporation Line
Fence Line
Guard Rail (existing)
Guard Rail (proposed)

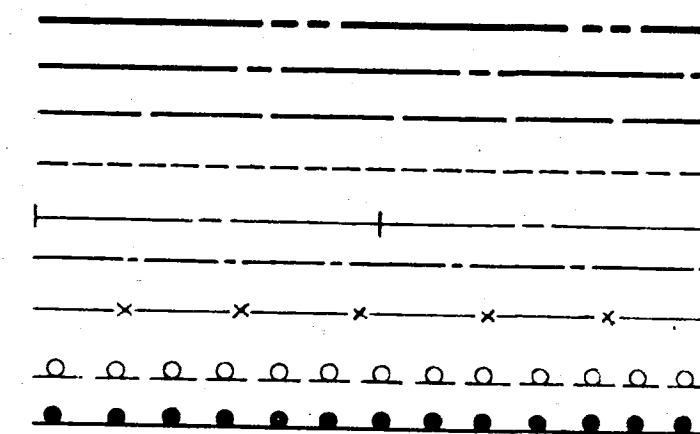


INDEX OF SHEETS

Title Sheet	Sheet No. 1
Typical Section	" No. 2
Summary & General Notes	" No. 2
Plan & Profile	" 3-4

LINE DATA

Begin Project	0+00
End Project	96+39
Gross Length	96.39 Lin. Ft.
Addition For Lateral Approach	351.85 Lin. Ft.
	9990.85 Lin. Ft.
Deduct For Railroad Crossing	40.0 Lin. Ft.
Net Length of Project and Work	9950.85 Lin. Ft. 1.884 Miles

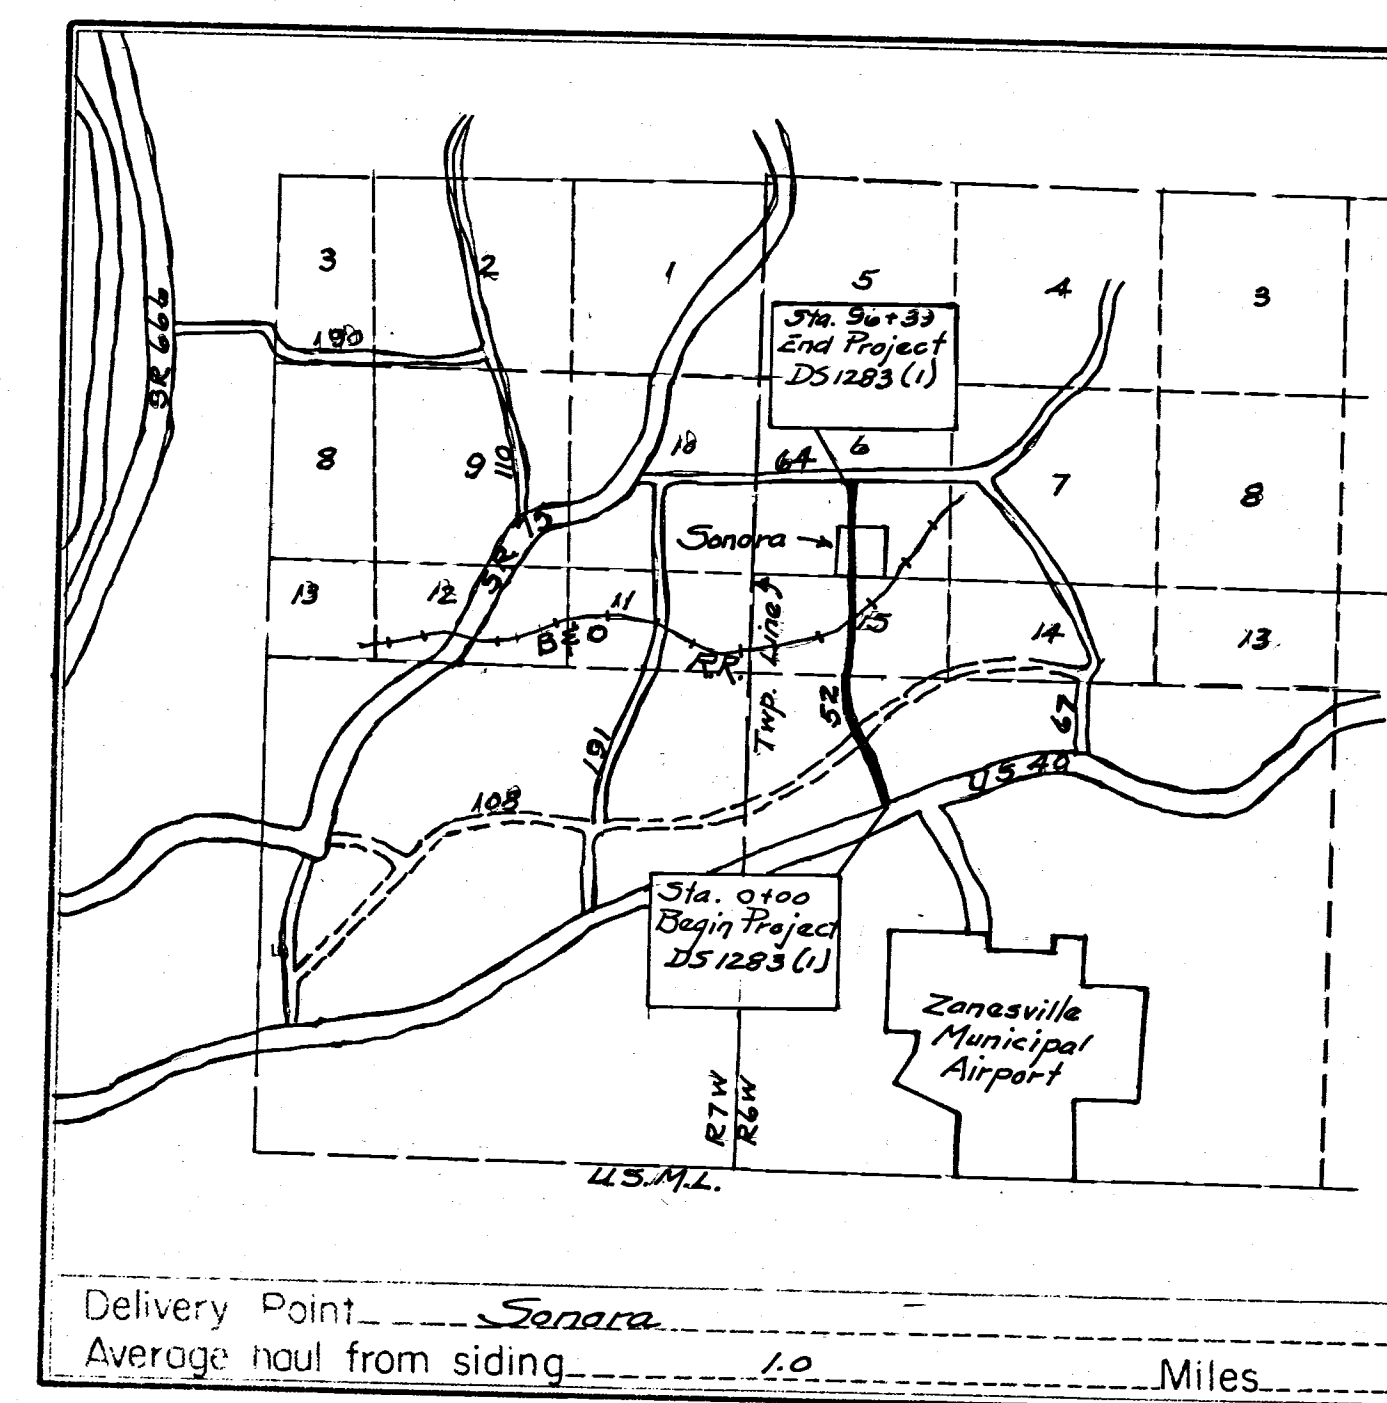

LOCATION PLAN

SCALE OF MILES



Portion to be improved
Detours shown thus
State Highways
County Roads

SCALE

Plan
Profile: Horizontal
Profile: Vertical

Supplemental Prints of Standard Construction Drawings	

Supplemental Specifications	
None	

We, the Commissioners of Muskingum County, in formal session hereby approve these plans and certify that the necessary right of way is available. We agree to maintain the project in a manner satisfactory to the Director of Highways, State of Ohio, or his duly authorized representatives and will make ample provision each year for such maintenance.

Done under authority of Sections 5535.01 and 5555.02 et seq. of The Revised Code of Ohio.

BOARD OF COMMISSIONERS—Muskingum County

Date 7/19/58

The Standard Specifications of the State of Ohio, Department of Highways in force on date of contract together with Supplemental Specifications listed hereon will govern this improvement.

I hereby approve these plans and declare that the making of this improvement will not require the closing of this highway to traffic and that provisions for the maintenance and safety of traffic will be as set forth on the plans and estimates.

Approved Lpton Winters
Date 7/19/58 County Engineer

Approved W. B. Chapman
Date 7/23/58 Division Deputy Director

See attached
note
4877
7-26-58

Approved C. H. Mahoney
Date 8-5-58 Deputy Director of Planning & Programming

Approved _____
Date _____ Engineer of Bridges

Approved P. E. Shultz
Date 7-30-58 Engineer of Location & Design

Approved P. E. Mahoney
Date 7-30-58 Deputy Director of Design & Construction

Approved George J. Shumaker
Date 8/6/58 First Assistant Director

Approved W. M. T. Rolle
Date 8/6/58 Director of Highways

DEPARTMENT OF COMMERCE
BUREAU OF PUBLIC ROADS

APPROVED:

DIVISION ENGINEER

DATE

File No.	MUSKINGUM County County Road No. 52
Date of Letting	195
Contract No.	

C-52