

TYPICAL SECTIONS



TYPE T-35 ON B-19

SCALE: $\frac{1}{4}" = 1'-0"$

FED. RD. DIVISION	STATE	PROJECT	
2	OHIO	5-522(3)	2 14


MUSKINGUM COUNTY
Co. Rd. 55

Note: For Details Not Shown,
Refer To Standard Drawings
RI-1 And T-35.

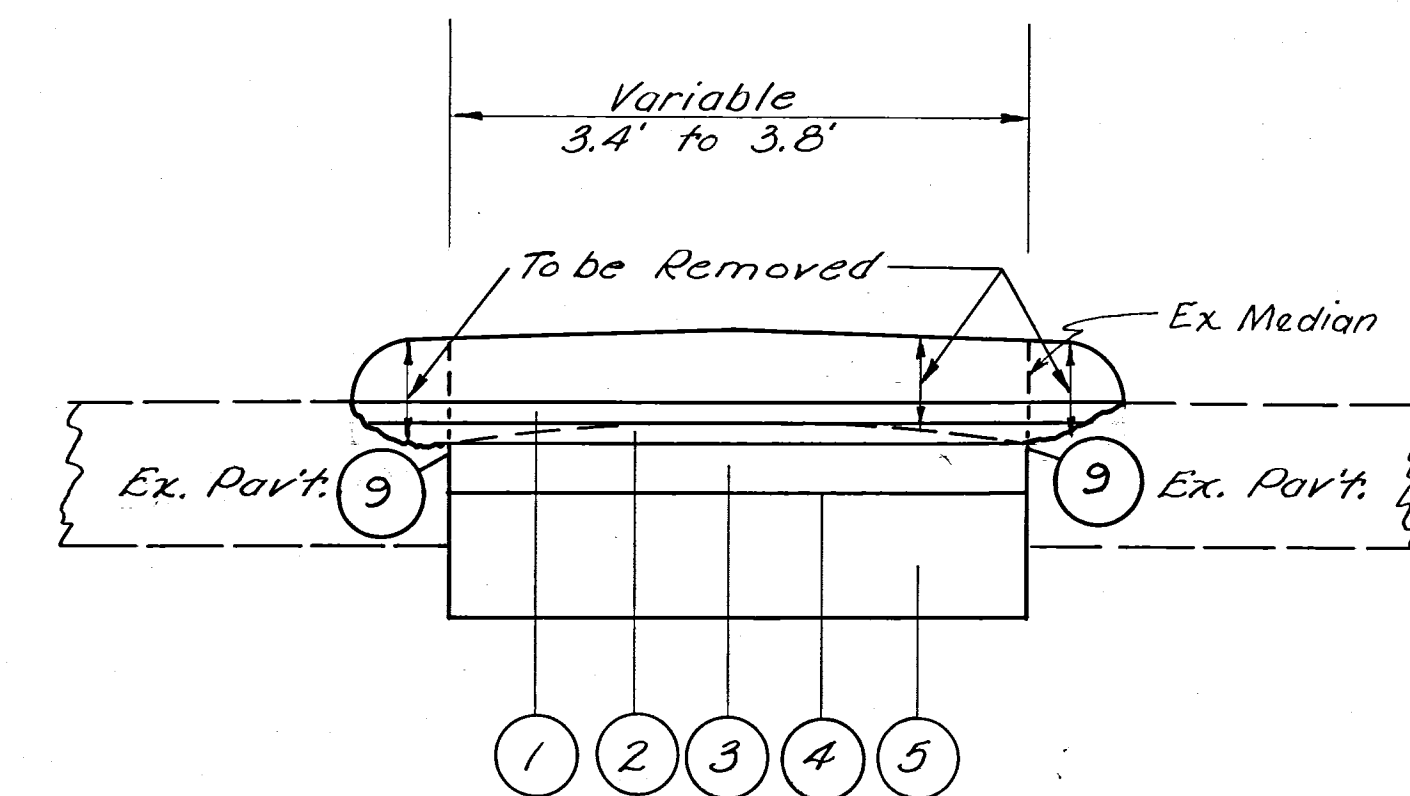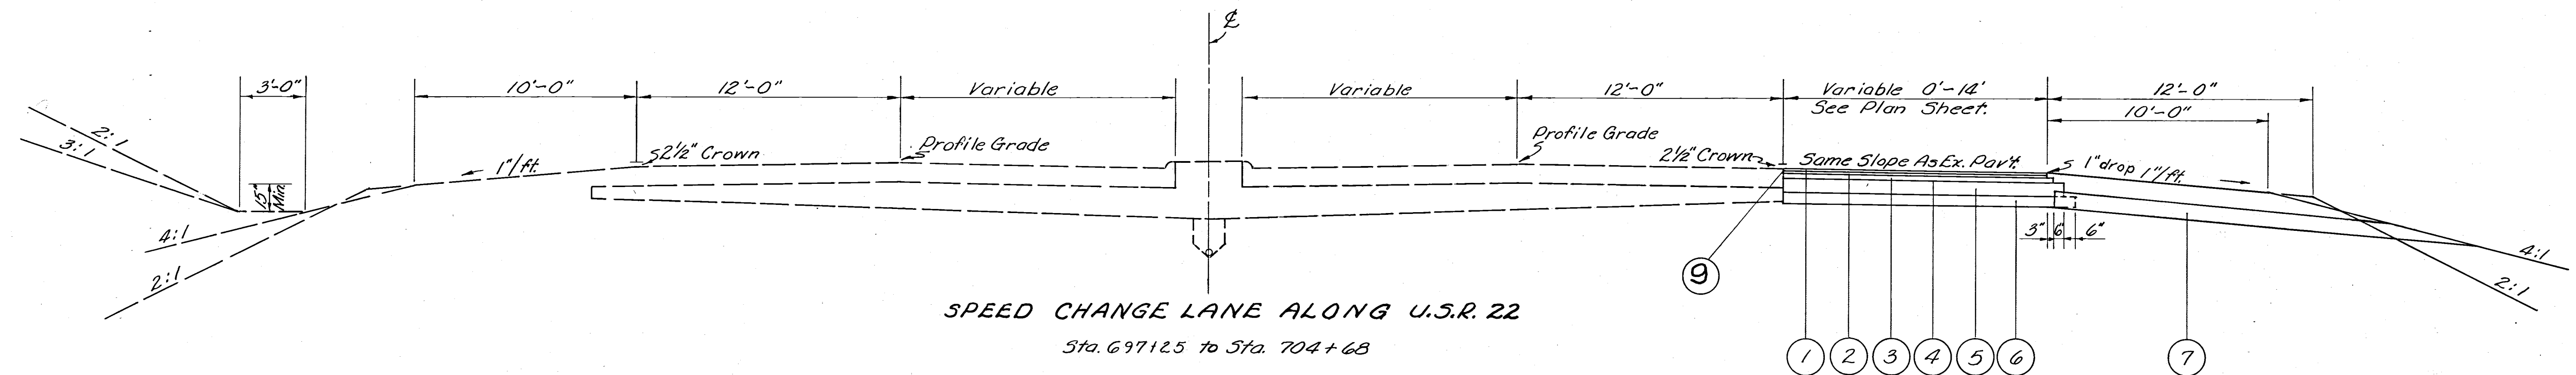

MEDIAN DETAIL
FOR CROSS OVER
Sta 701+82.39 to Sta 702+98.39

ITEM	DESCRIPTION
1	T-35 $\frac{1}{4}"$ Asphaltic Concrete Surface Course, Type "C" (85-100)
2	B-35 $\frac{1}{4}"$ Asphaltic Concrete Leveling Course. (85-100)
3	B-35 3" Asphaltic Concrete Leveling Course. (85-100)
4	T-30 Bituminous Prime Coat: Sec. M-5.7, RT-3 or RT-2 applied at rate of 0.4 gal. per Sq. Yd.
5	B-19 8" Aggregate Base Course.
6	I-22 6" Subbase
7	I-9 Stone Underdrains, N ^o 2
8	I-21 4" Portland Cement Concrete Med. Pav't., Standard Type 2 (Mod.)
9	B-35 Sealing vertical face of existing pavement.

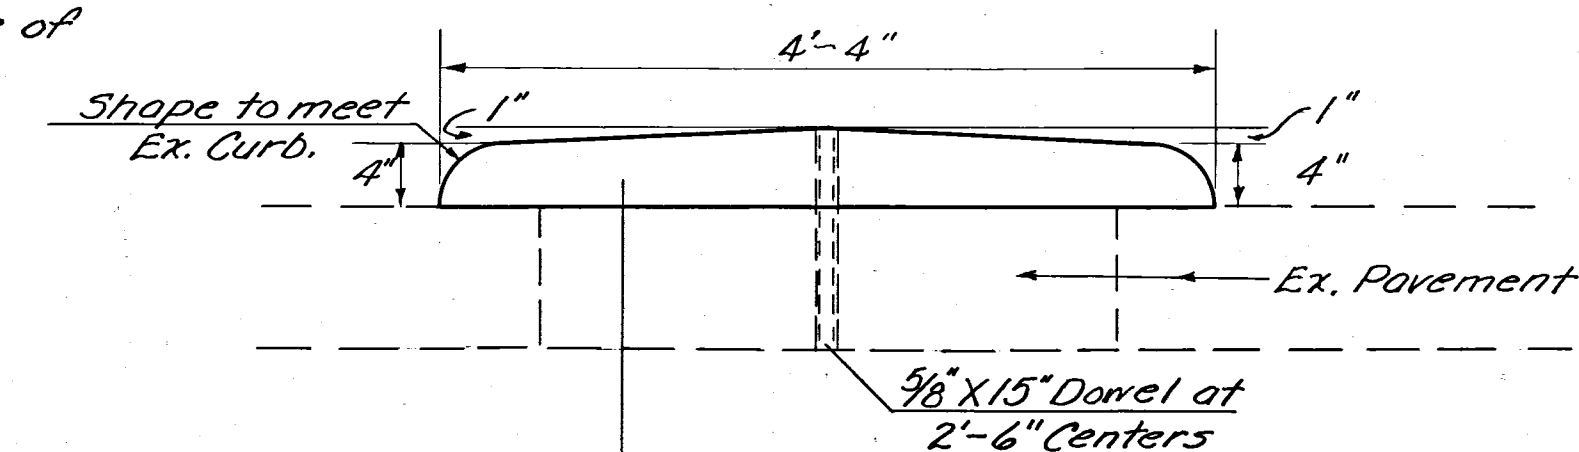

MEDIAN DETAIL
TYPE 2 (MODIFIED)
Sta 709+07 to Sta 709+81 (U.S. 22)

Note: Labor and Materials
necessary for placing dowels to be
included in the unit bid Price for
I-21 Concrete Median, Type 2
(mod.)

RECD CIV. S FEB 15 1969