

STATE OF OHIO

DEPARTMENT OF T.

MS-A-9-0-16.3

CITY OF ZANESVILLE

FALLS TOWNSHIP

MUSKINGUM COUN

CONVENTIONAL SIGNS

[illegible]


INDEX OF SHEETS

LINE DATA

	PROJECT	WORK	PROJECT	WORK
BEGIN	890+68.41	889+00		
SUSPEND	918+76.20	918+76.20		
RESUME	927+16.80	927+16.80		
END	959+47.77	961+38.52		
NET LENGTH	6,038.76 LIN. FT. 1.144 MILES			

**RESUME PROJECT
STA. 927+16.80**

END PROJECT
STA. 959+47.77

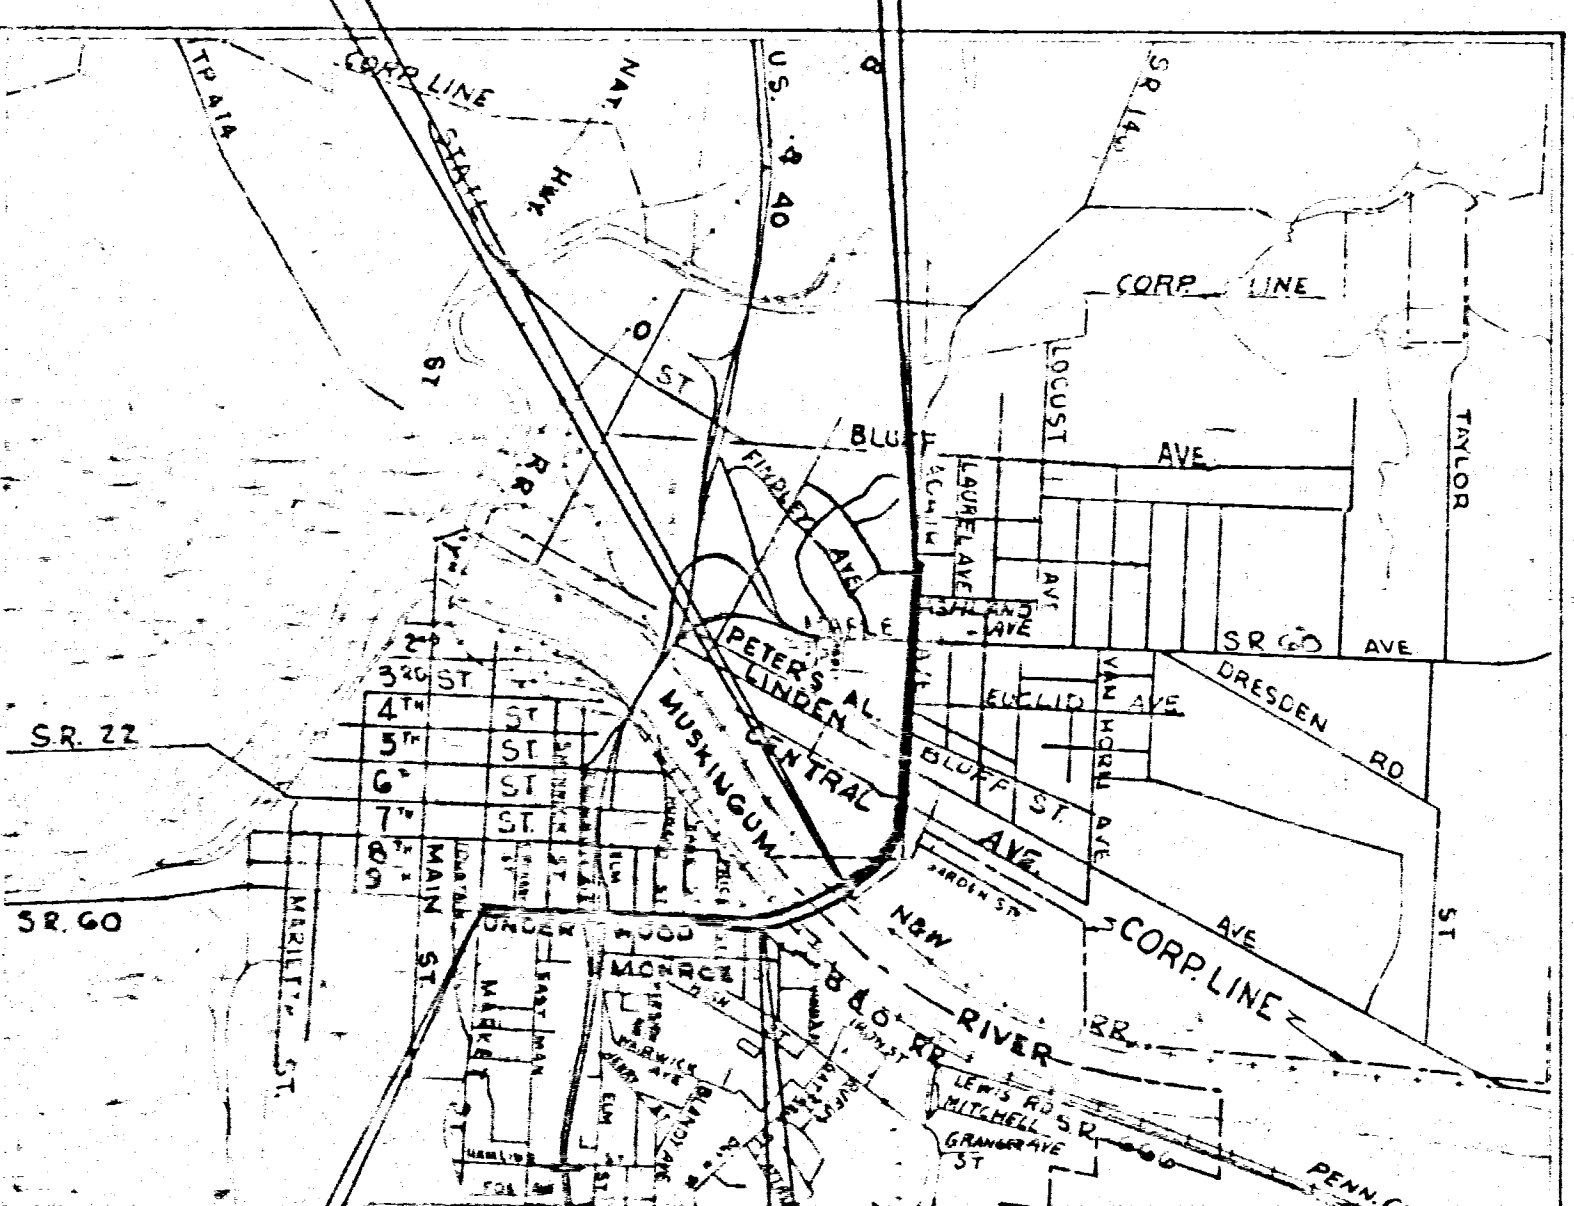

PORTION TO BE IMPROVED
STATE HIGHWAY
OTHER STREETS

PLAN
PROFILE-HORIZONTAL
PROFILE-VERTICAL
CROSS SECTIONS-HORIZONTAL & VERTICAL
RIGHT OF WAY
OTHERS
AS SHOWN

SUPPLEMENTAL PRINTS OF STANDARDS

BP-2	12-1-68	F-1	6-1-72
BP-3	1-1-71	F-2	1-1-71
BP-4	1-1-71	F-3, 8, F-5,	69
BP-5	6-1-72	F-4	
BP-6	6-1-65	GR-2B	
BP-7	1-1-66	GR-3	
		GR-	
CB-2-2-A8B	6-1-65		
CB-3	6-1-65	HL	
CB-3A	6-1-65	HL	
		H	
FACI-1	4-20-71	F	
FACI-2	4-20-71		

PROJECT	DATE OF LETTING	19	CONTRACT NO.
---------	-----------------	----	--------------

PREPARED AND RECOMMENDED BY
RICHLAND ENGINEERING LIMITED
CONSULTING ENGINEERS
MANSFIELD OHIO