




J:\Land Projects\01-455\dwg\Transportation\Sheets\GY002560.dwg by: alogan on 06/06/2003 @ 08:00:00 am ~ For M-E Companies, Inc.

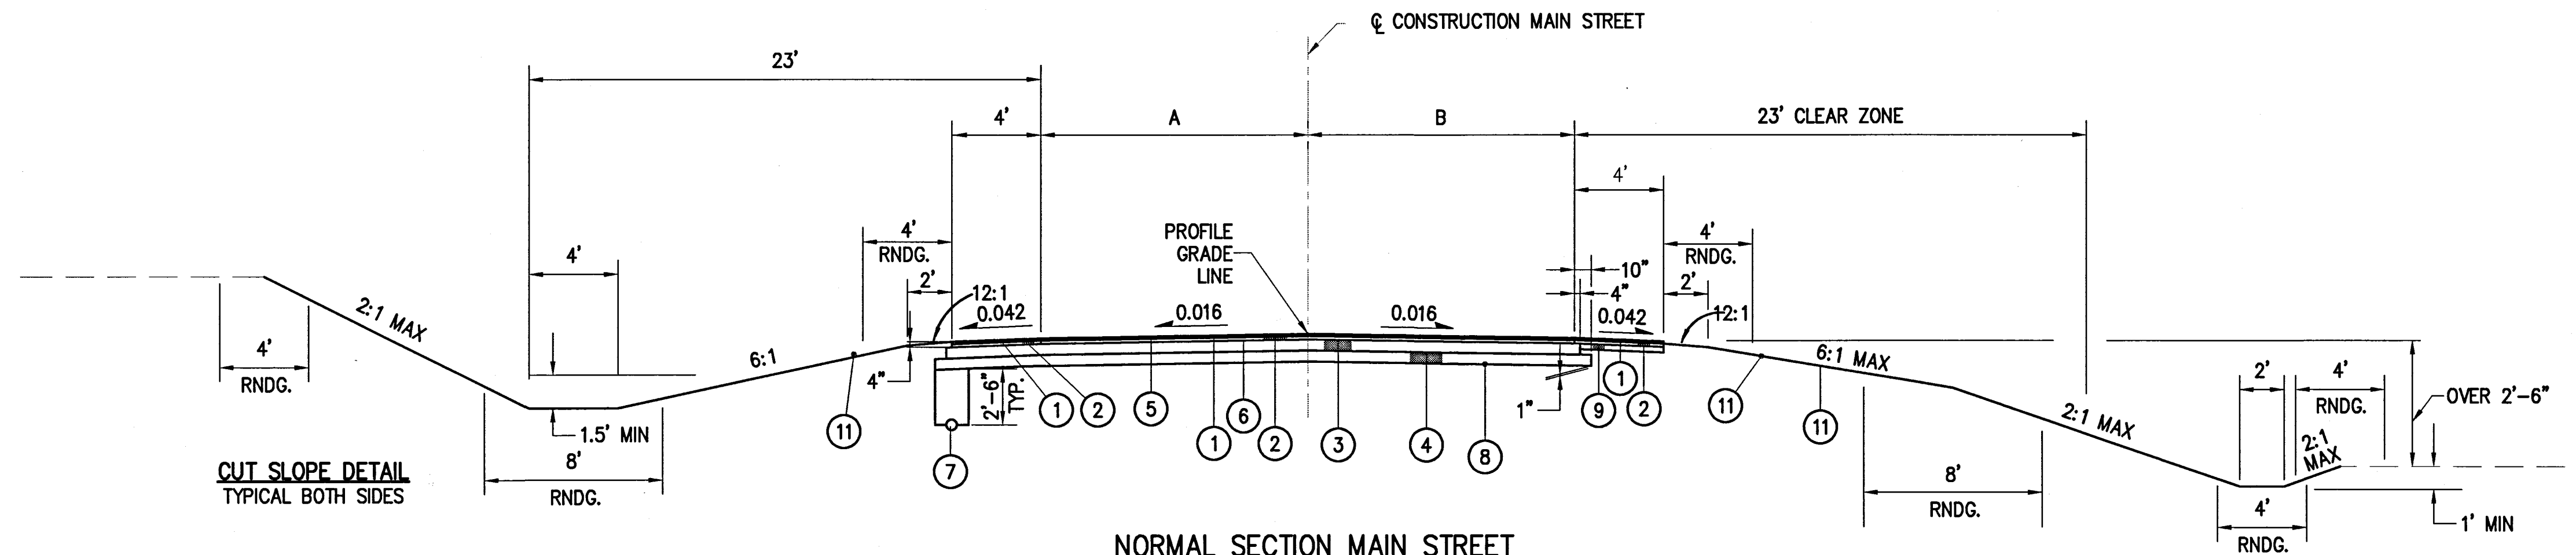




LIMITING STATIONS		A	B	
24+17.26	TO 26+55.00	24.00'	12.00'	237.74 LIN. FT.
26+55.00	TO 29+00.00	24.00'	12.00'	245.00 LIN. FT.
		TOTAL LENGTH		482.74 LIN. FT.

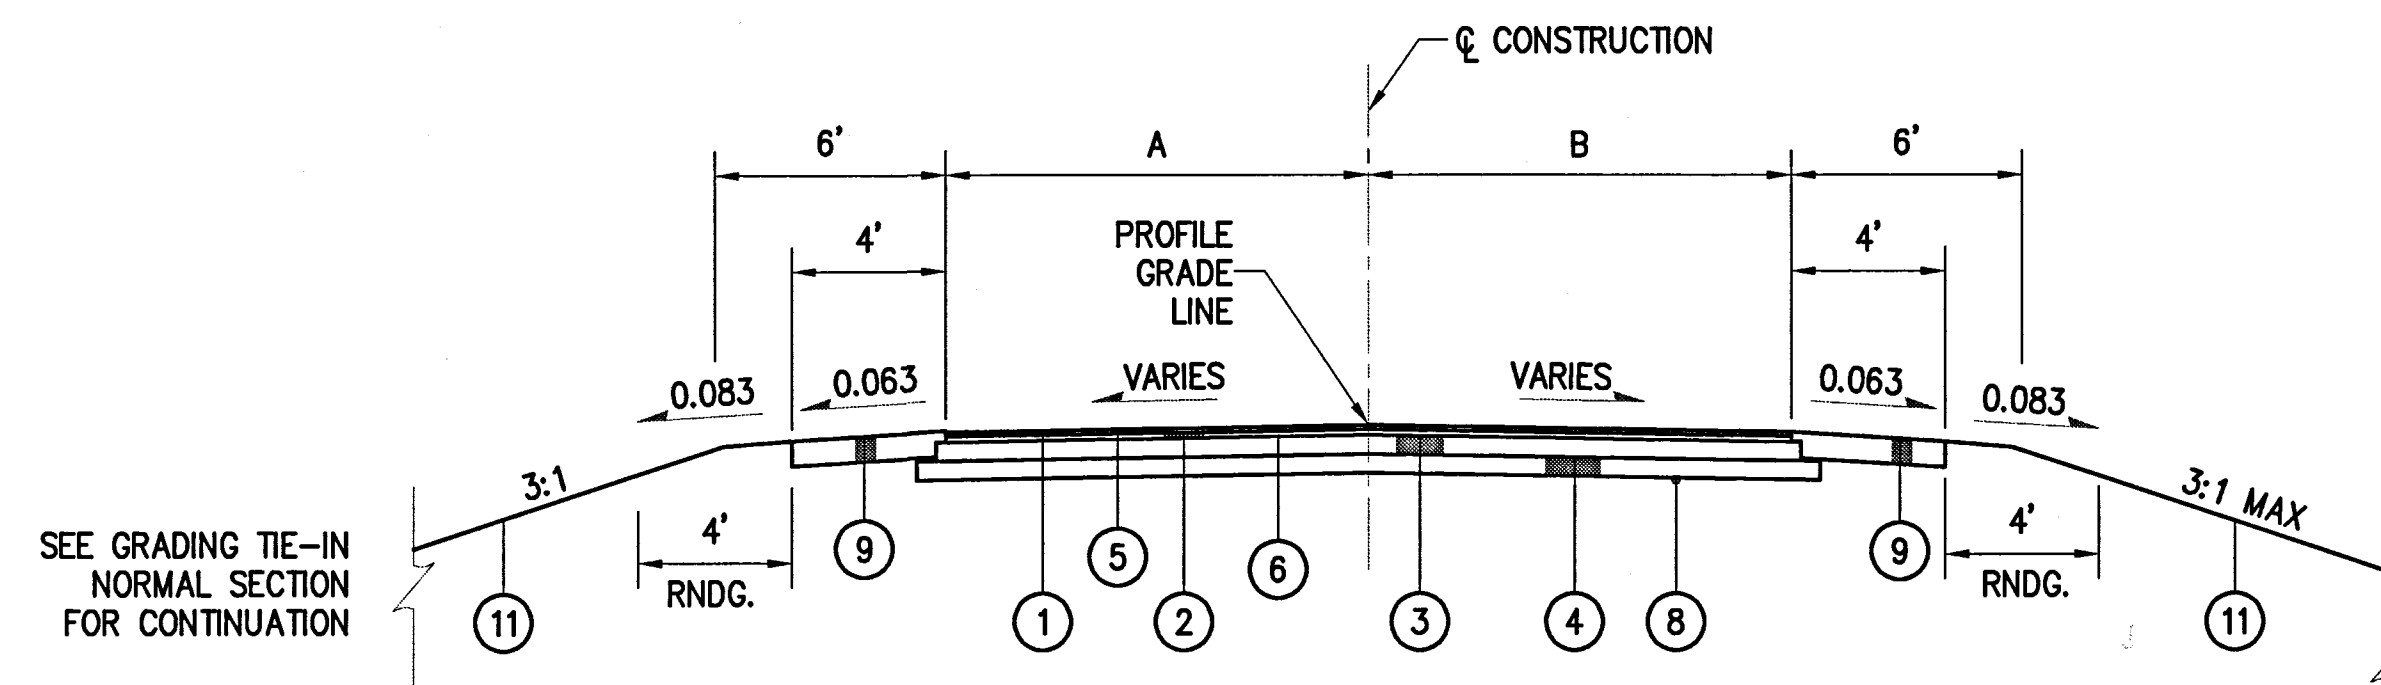

LIMITING STATIONS				
29+25.00	TO 30+85.77	12.00'	TO 60.00'	160.77 LIN. FT.
		TOTAL LENGTH		160.77 LIN. FT.

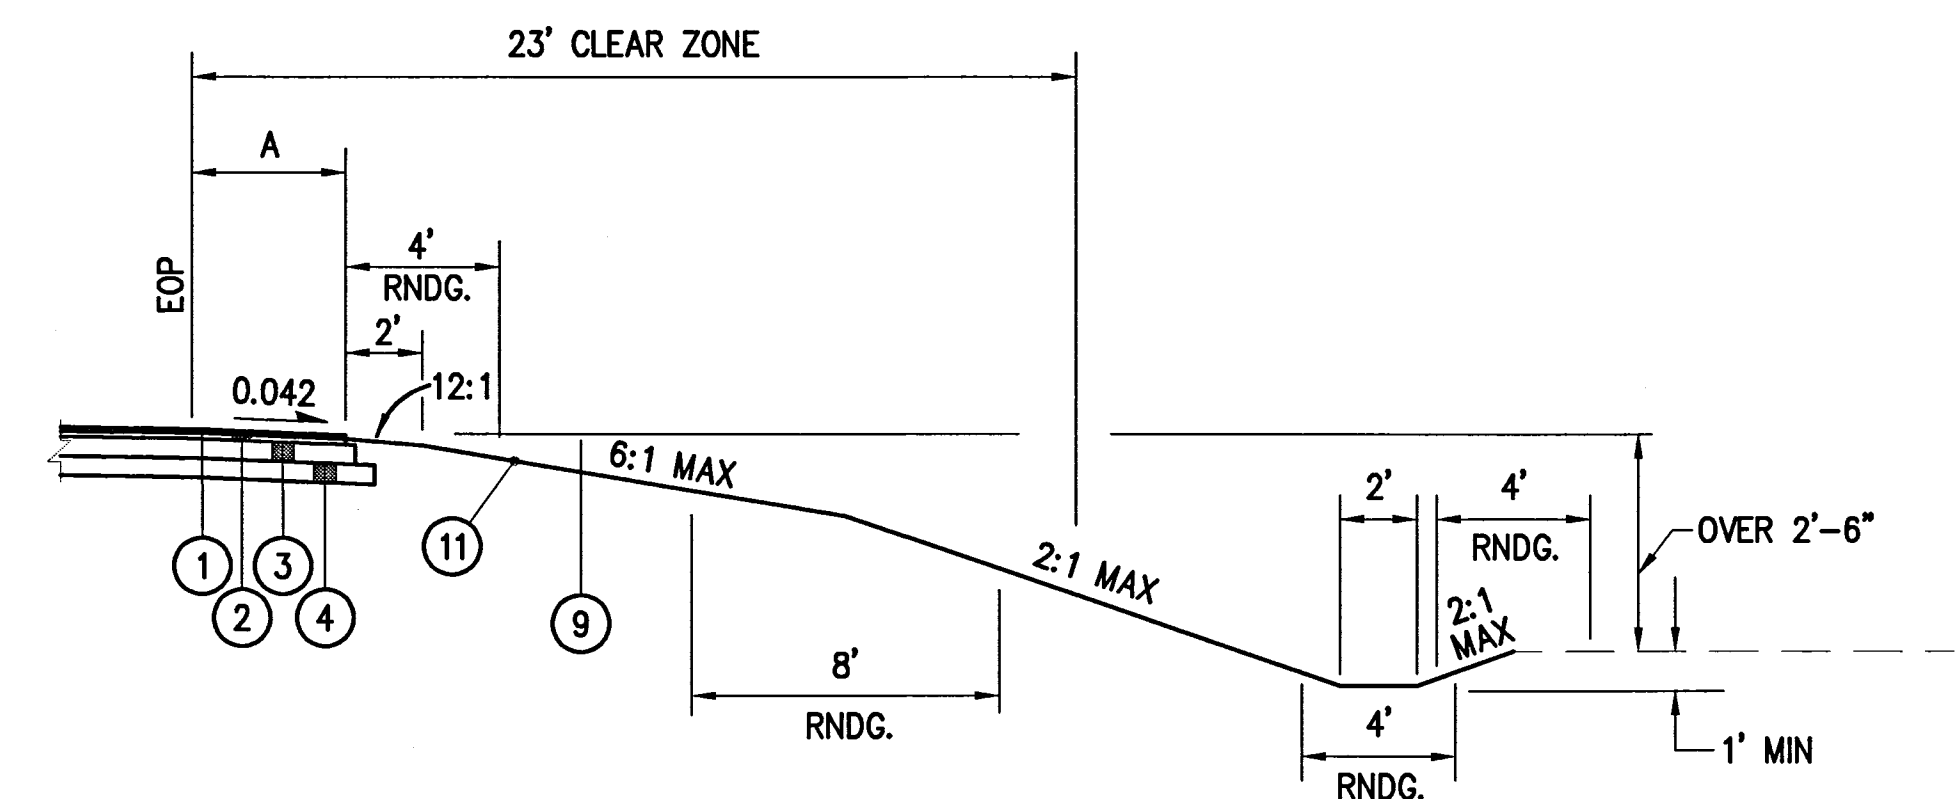

<u>FULL DEPTH PAVED SHOULDER DETAIL</u>			
<u>LIMITING STATIONS</u>			
		A	
389+75.00 TO 258+42.57, RT		4.00'	66.12 LIN. FT.
22+51.97 TO 389+50.38, RT	10.00'	TO 4.00'	83.20 LIN. FT.
392+43.87 TO 25+47.50, LT	10.00'	TO 4.00'	64.72 LIN. FT.
		TOTAL LENGTH	214.04 LIN. FT.

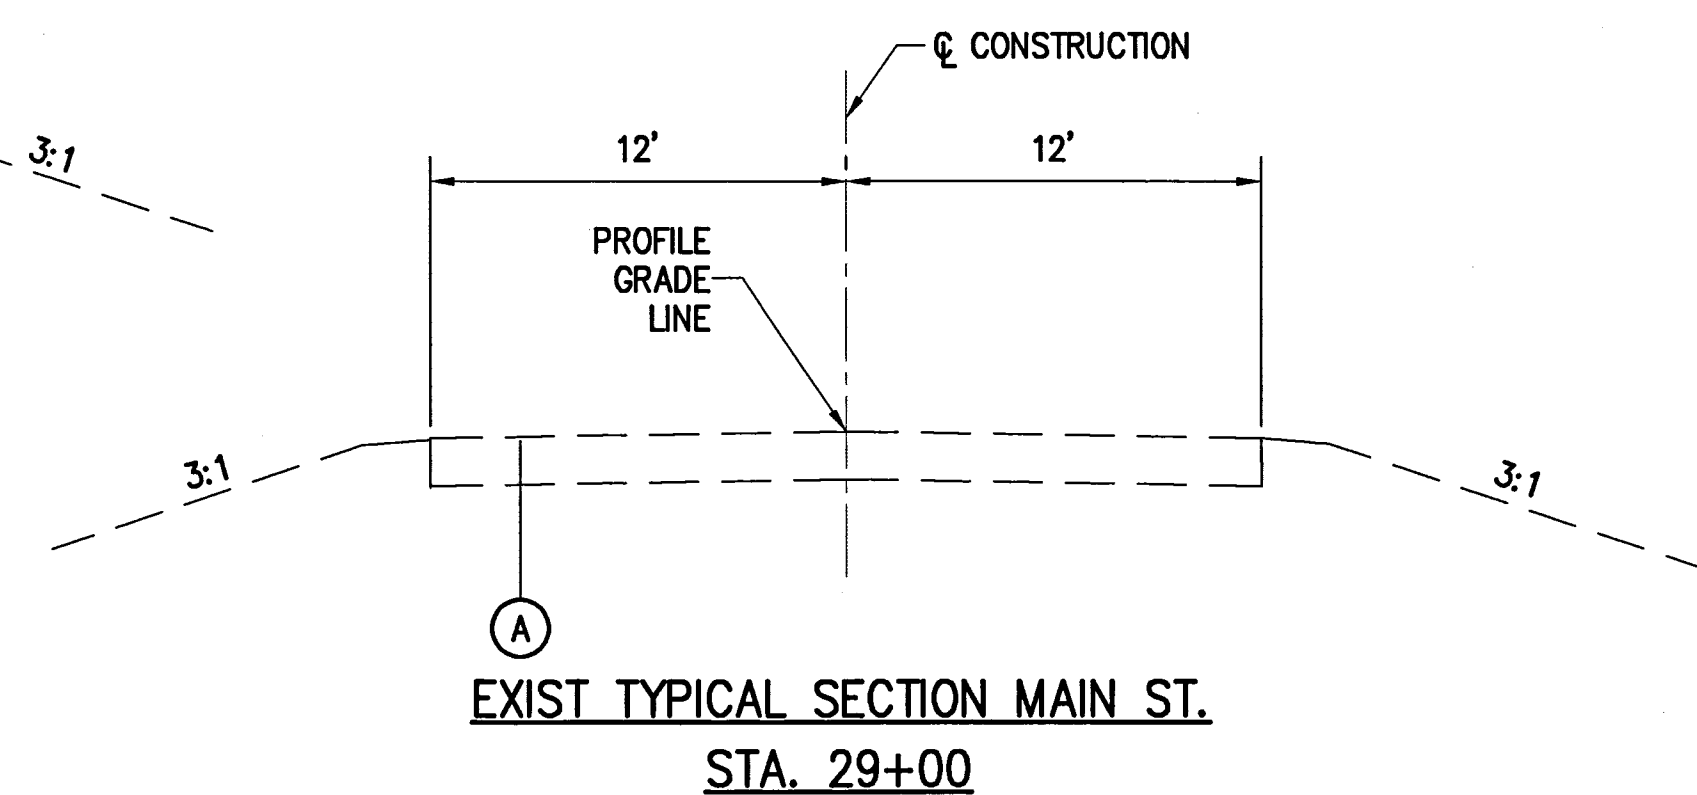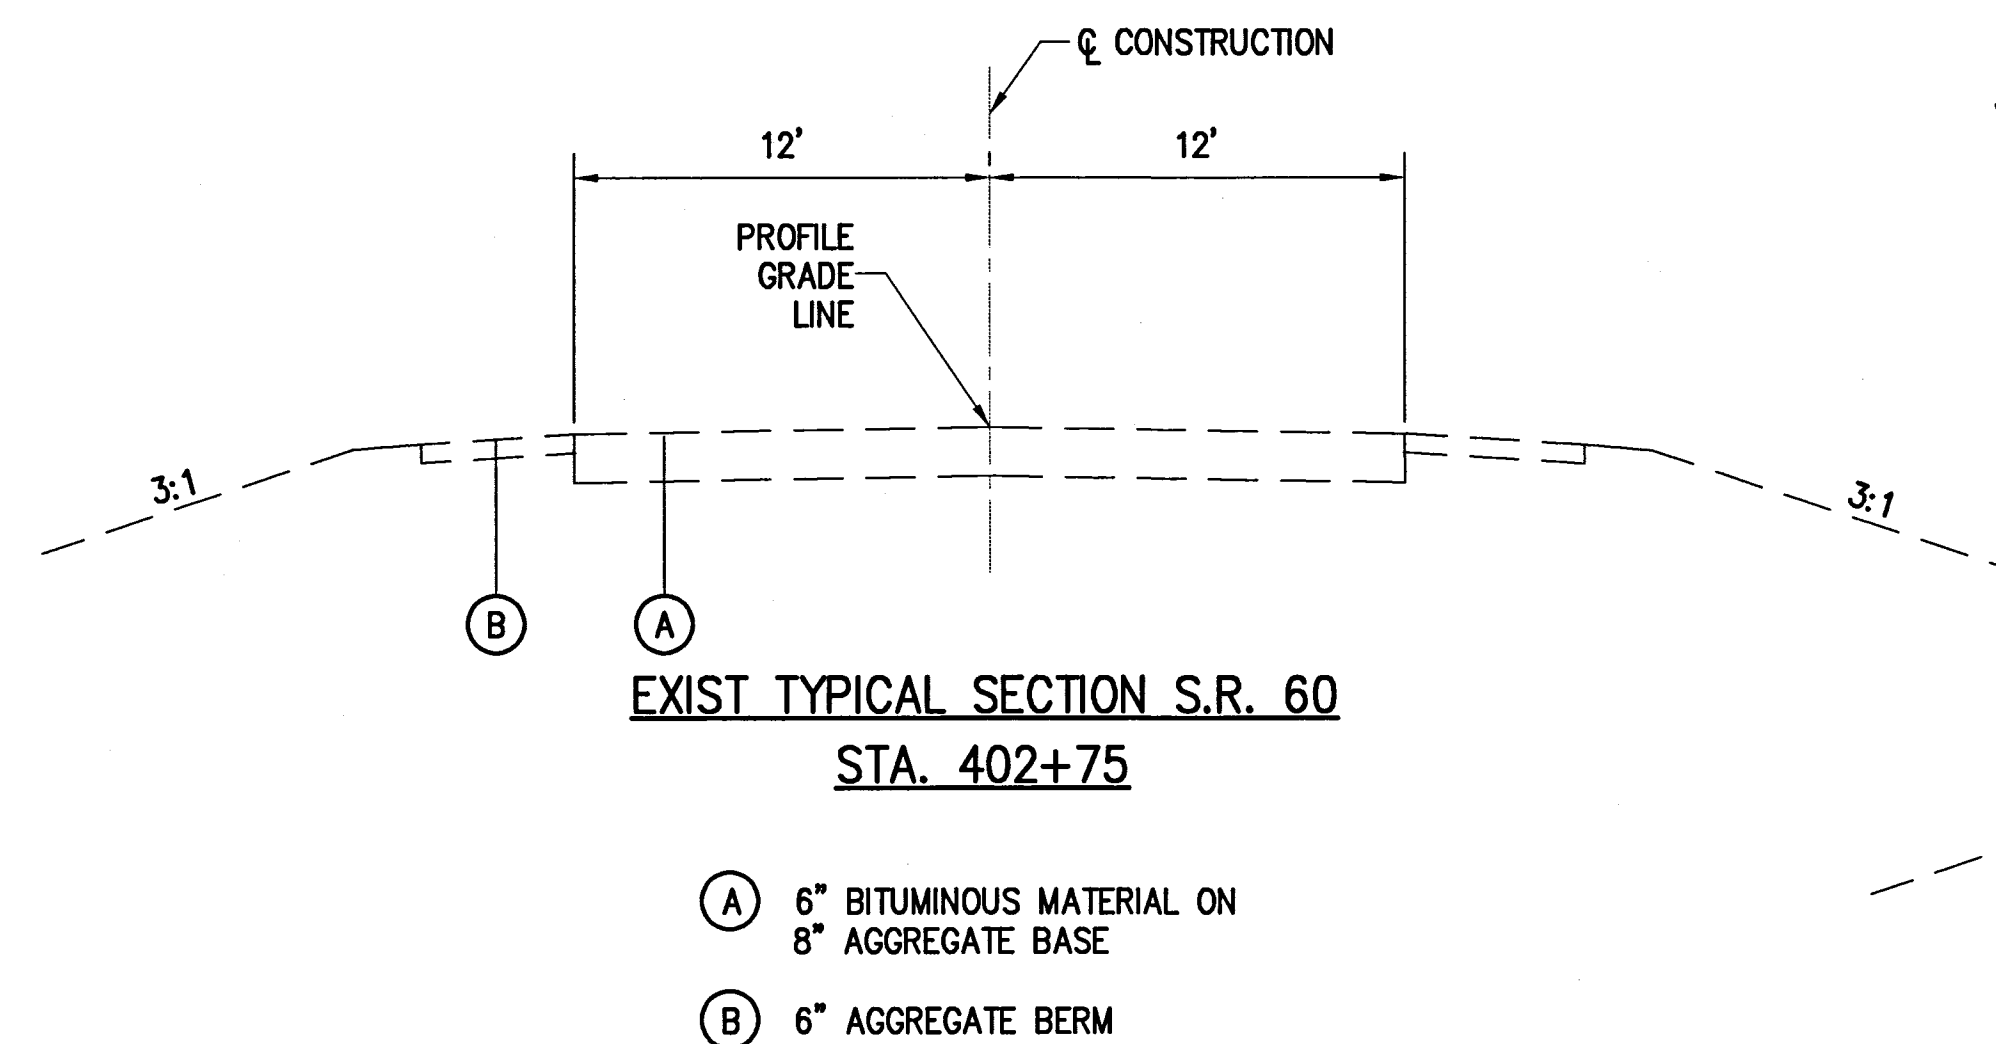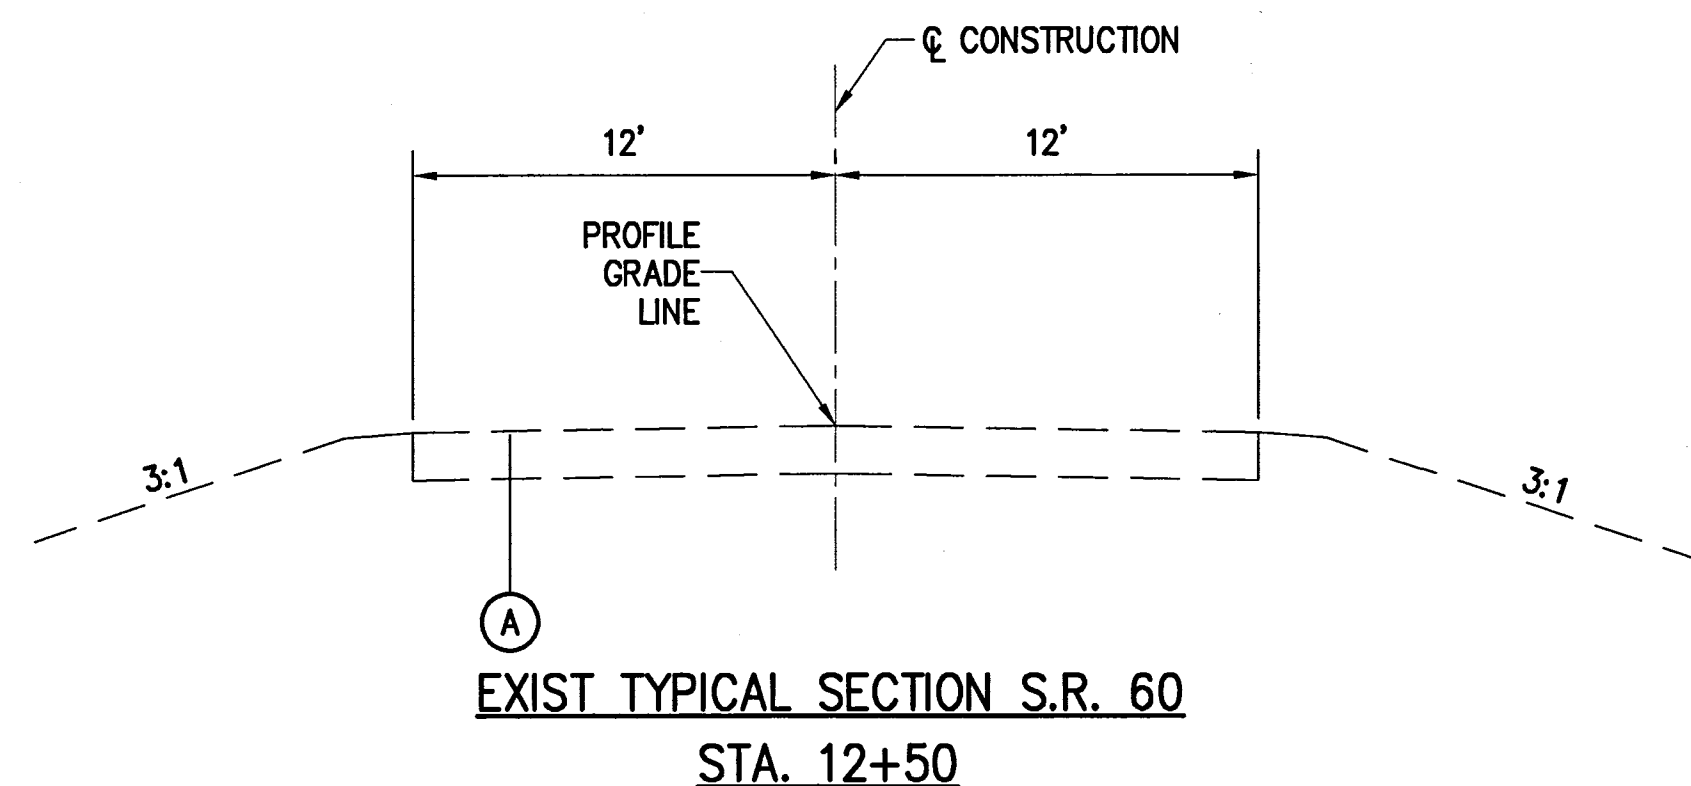

FOR LEGEND, SEE SHEET NO. 3

REVISED EAH 11/07/02

TYPICAL SECTIONS

MUS-60-31.30

4
52