
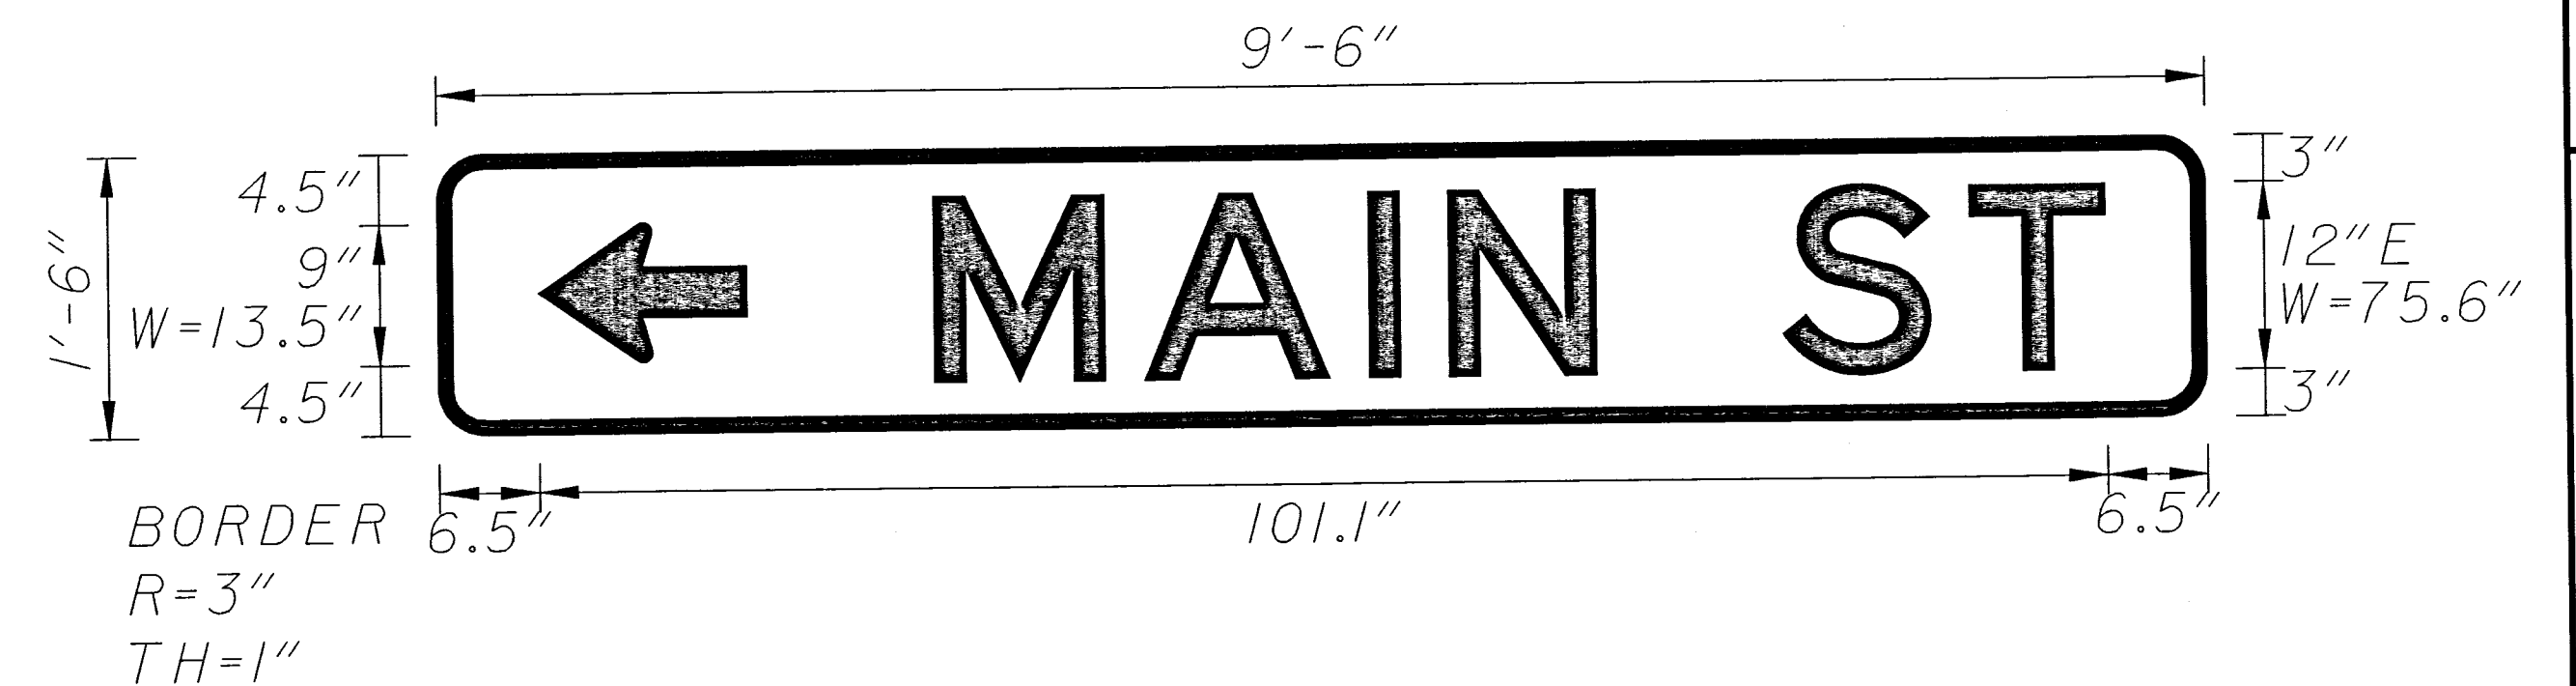
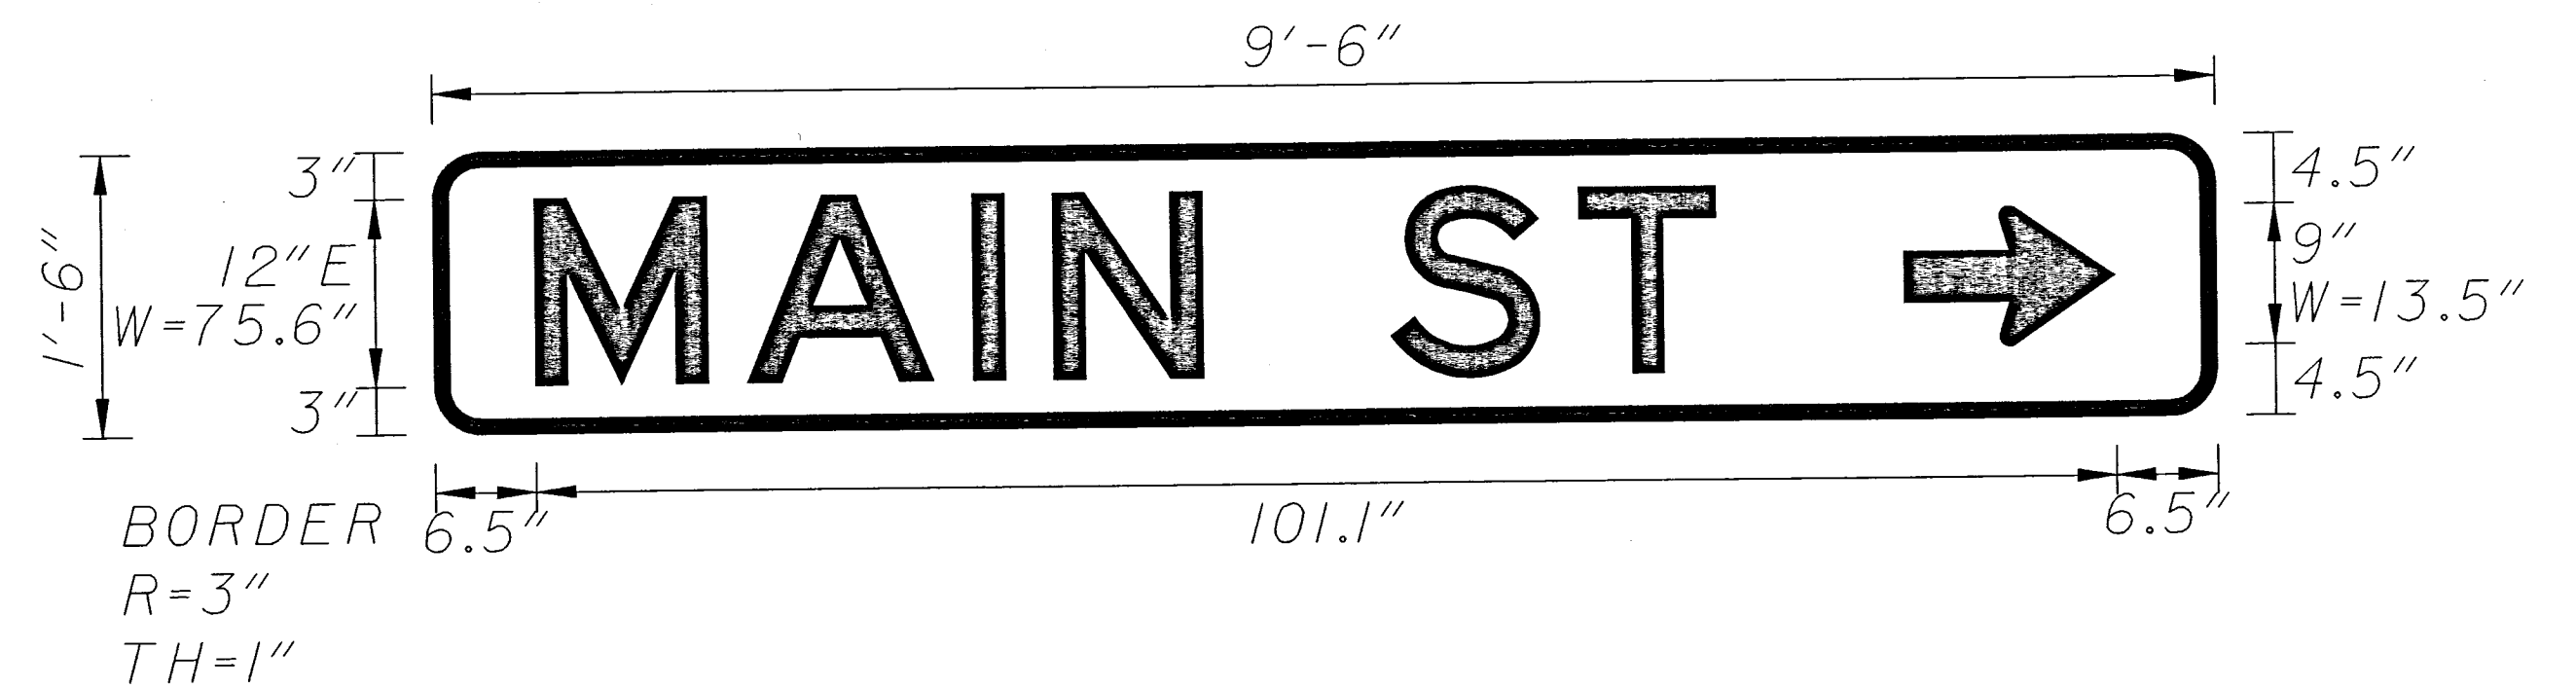
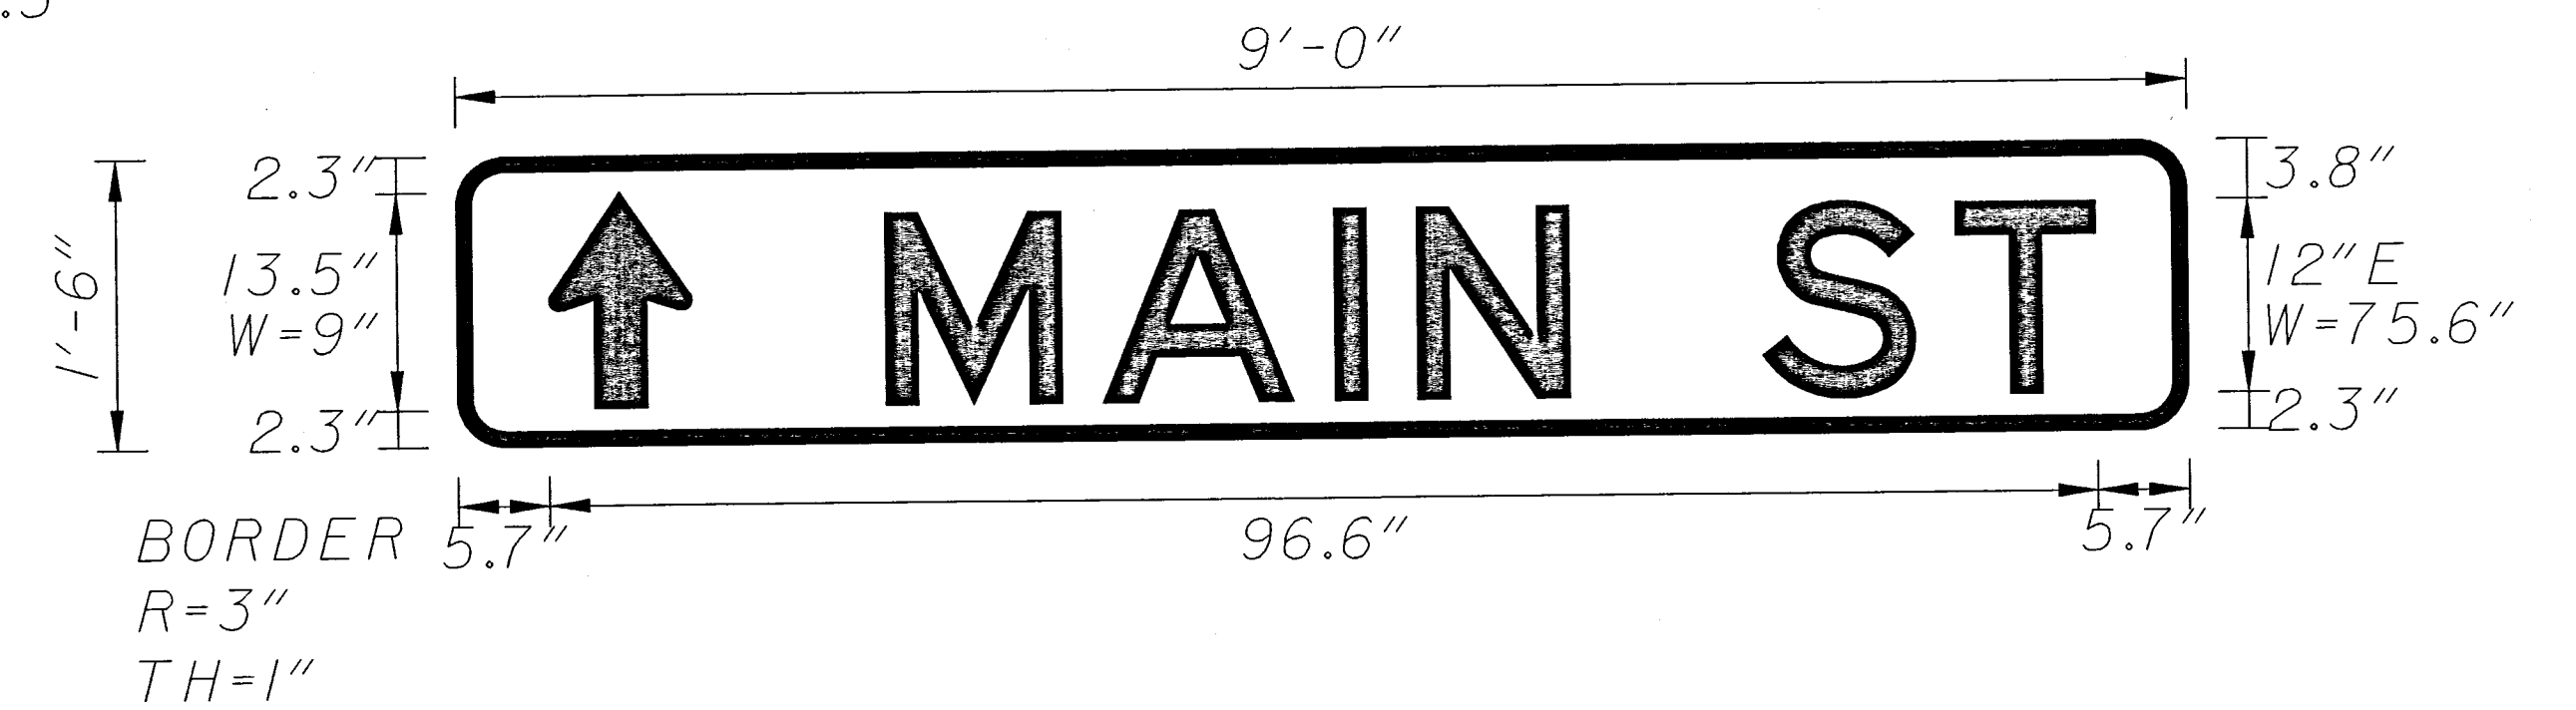
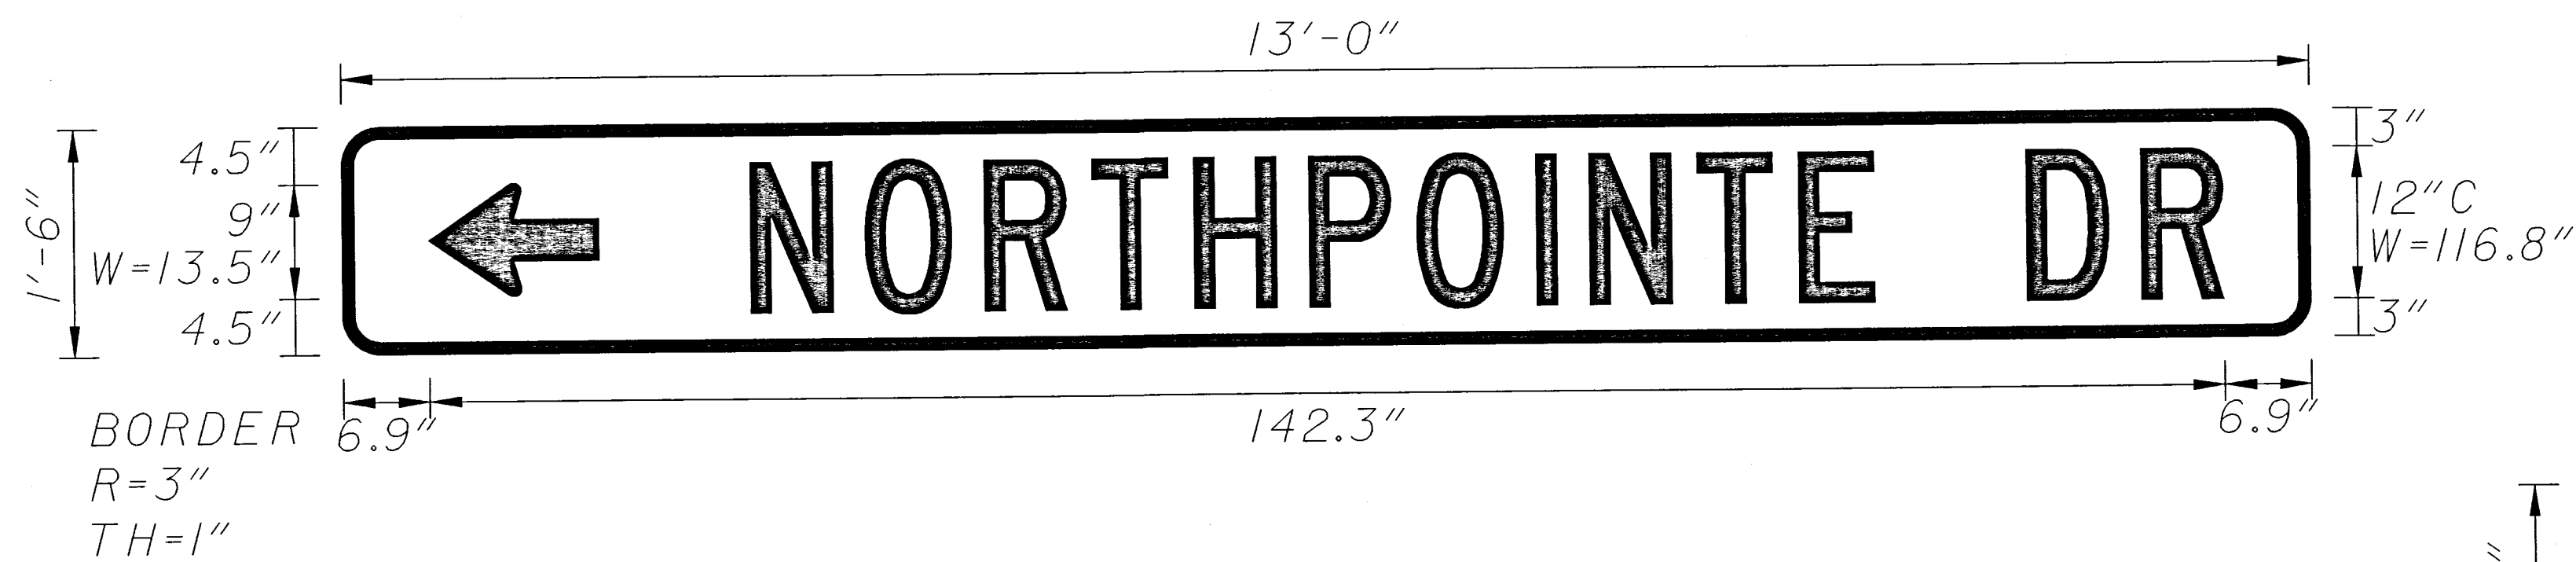
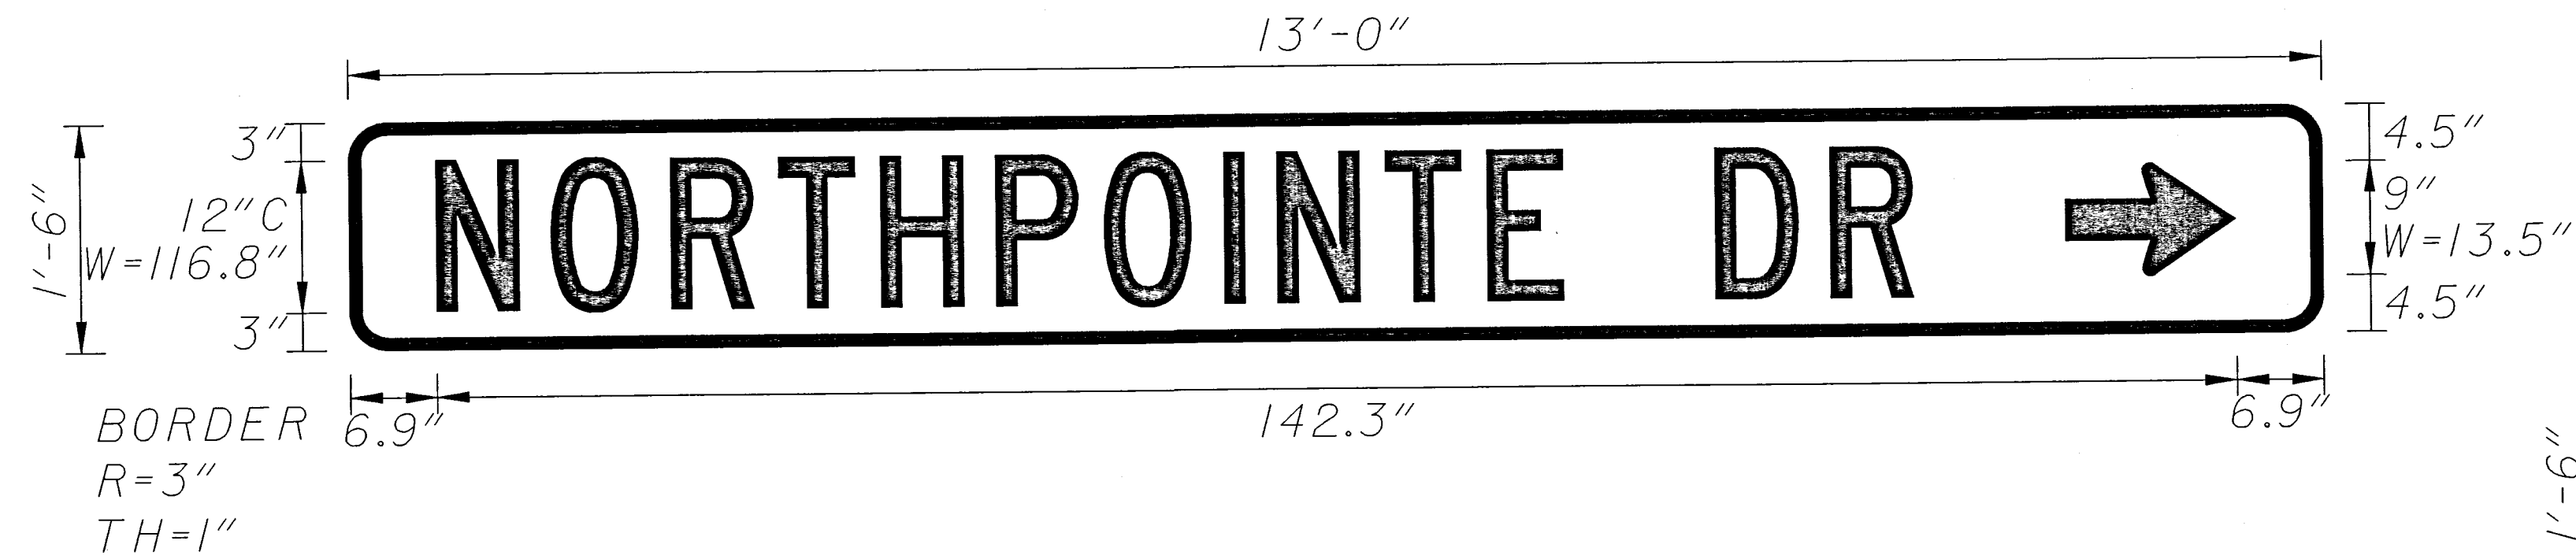


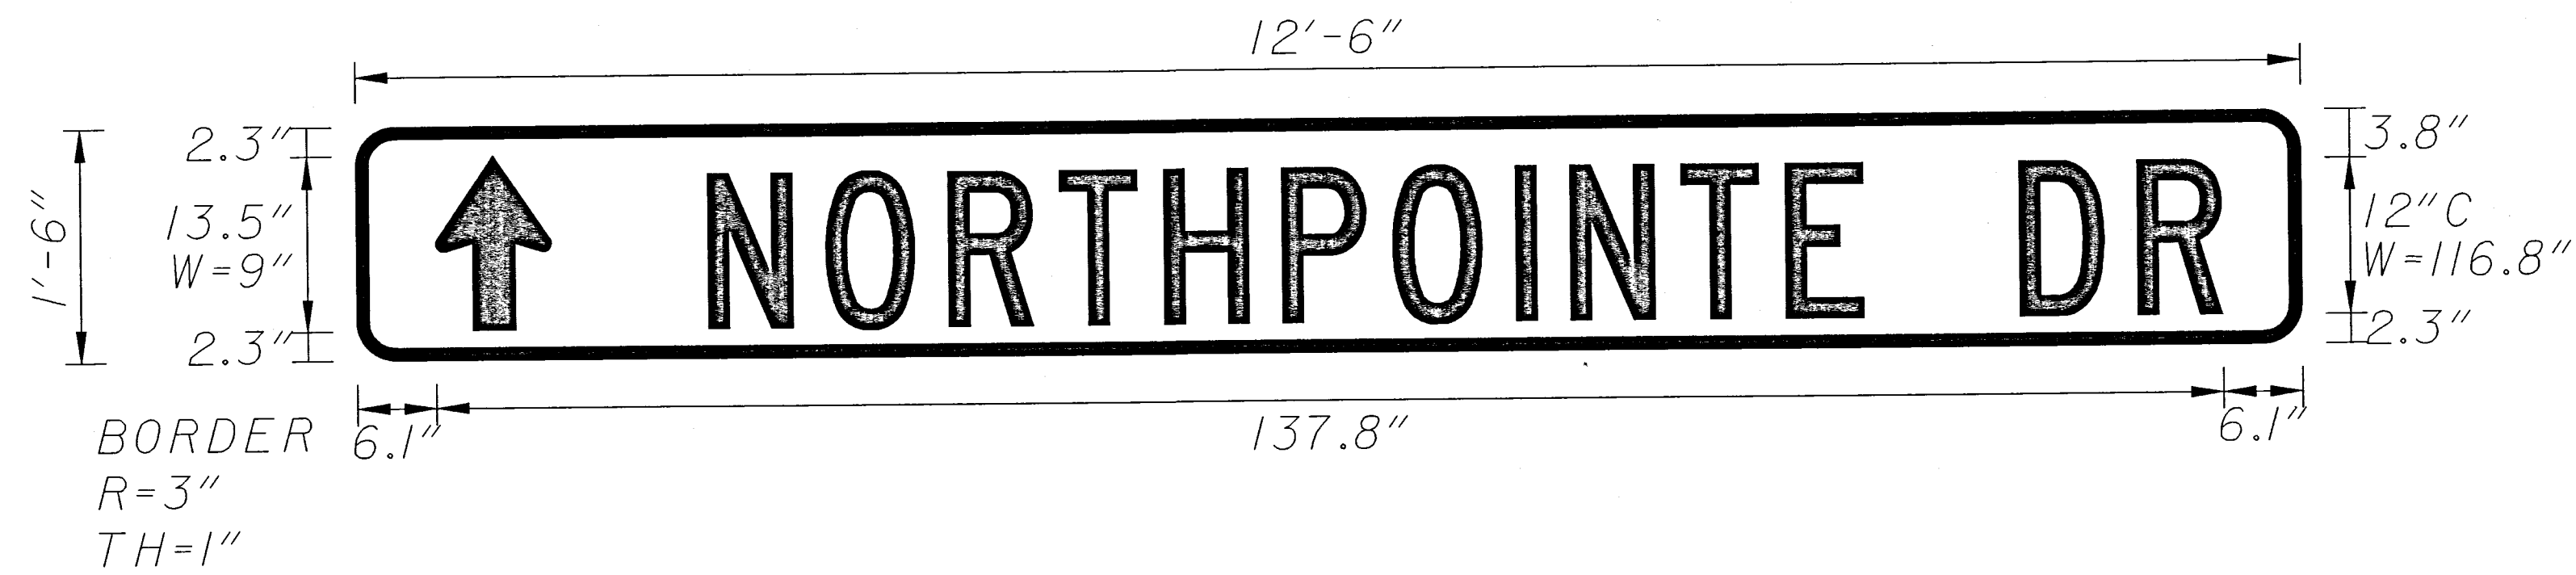

CALCULATED
ELC
CHECKED
RAM

TRAFFIC CONTROL DETAILS

MUS-60-31.30