




FED. RD. DIVISION	STATE	PROJECT	
2	OHIO		

MUSKINGUM COUNTY
MUS - 60 - 31.70

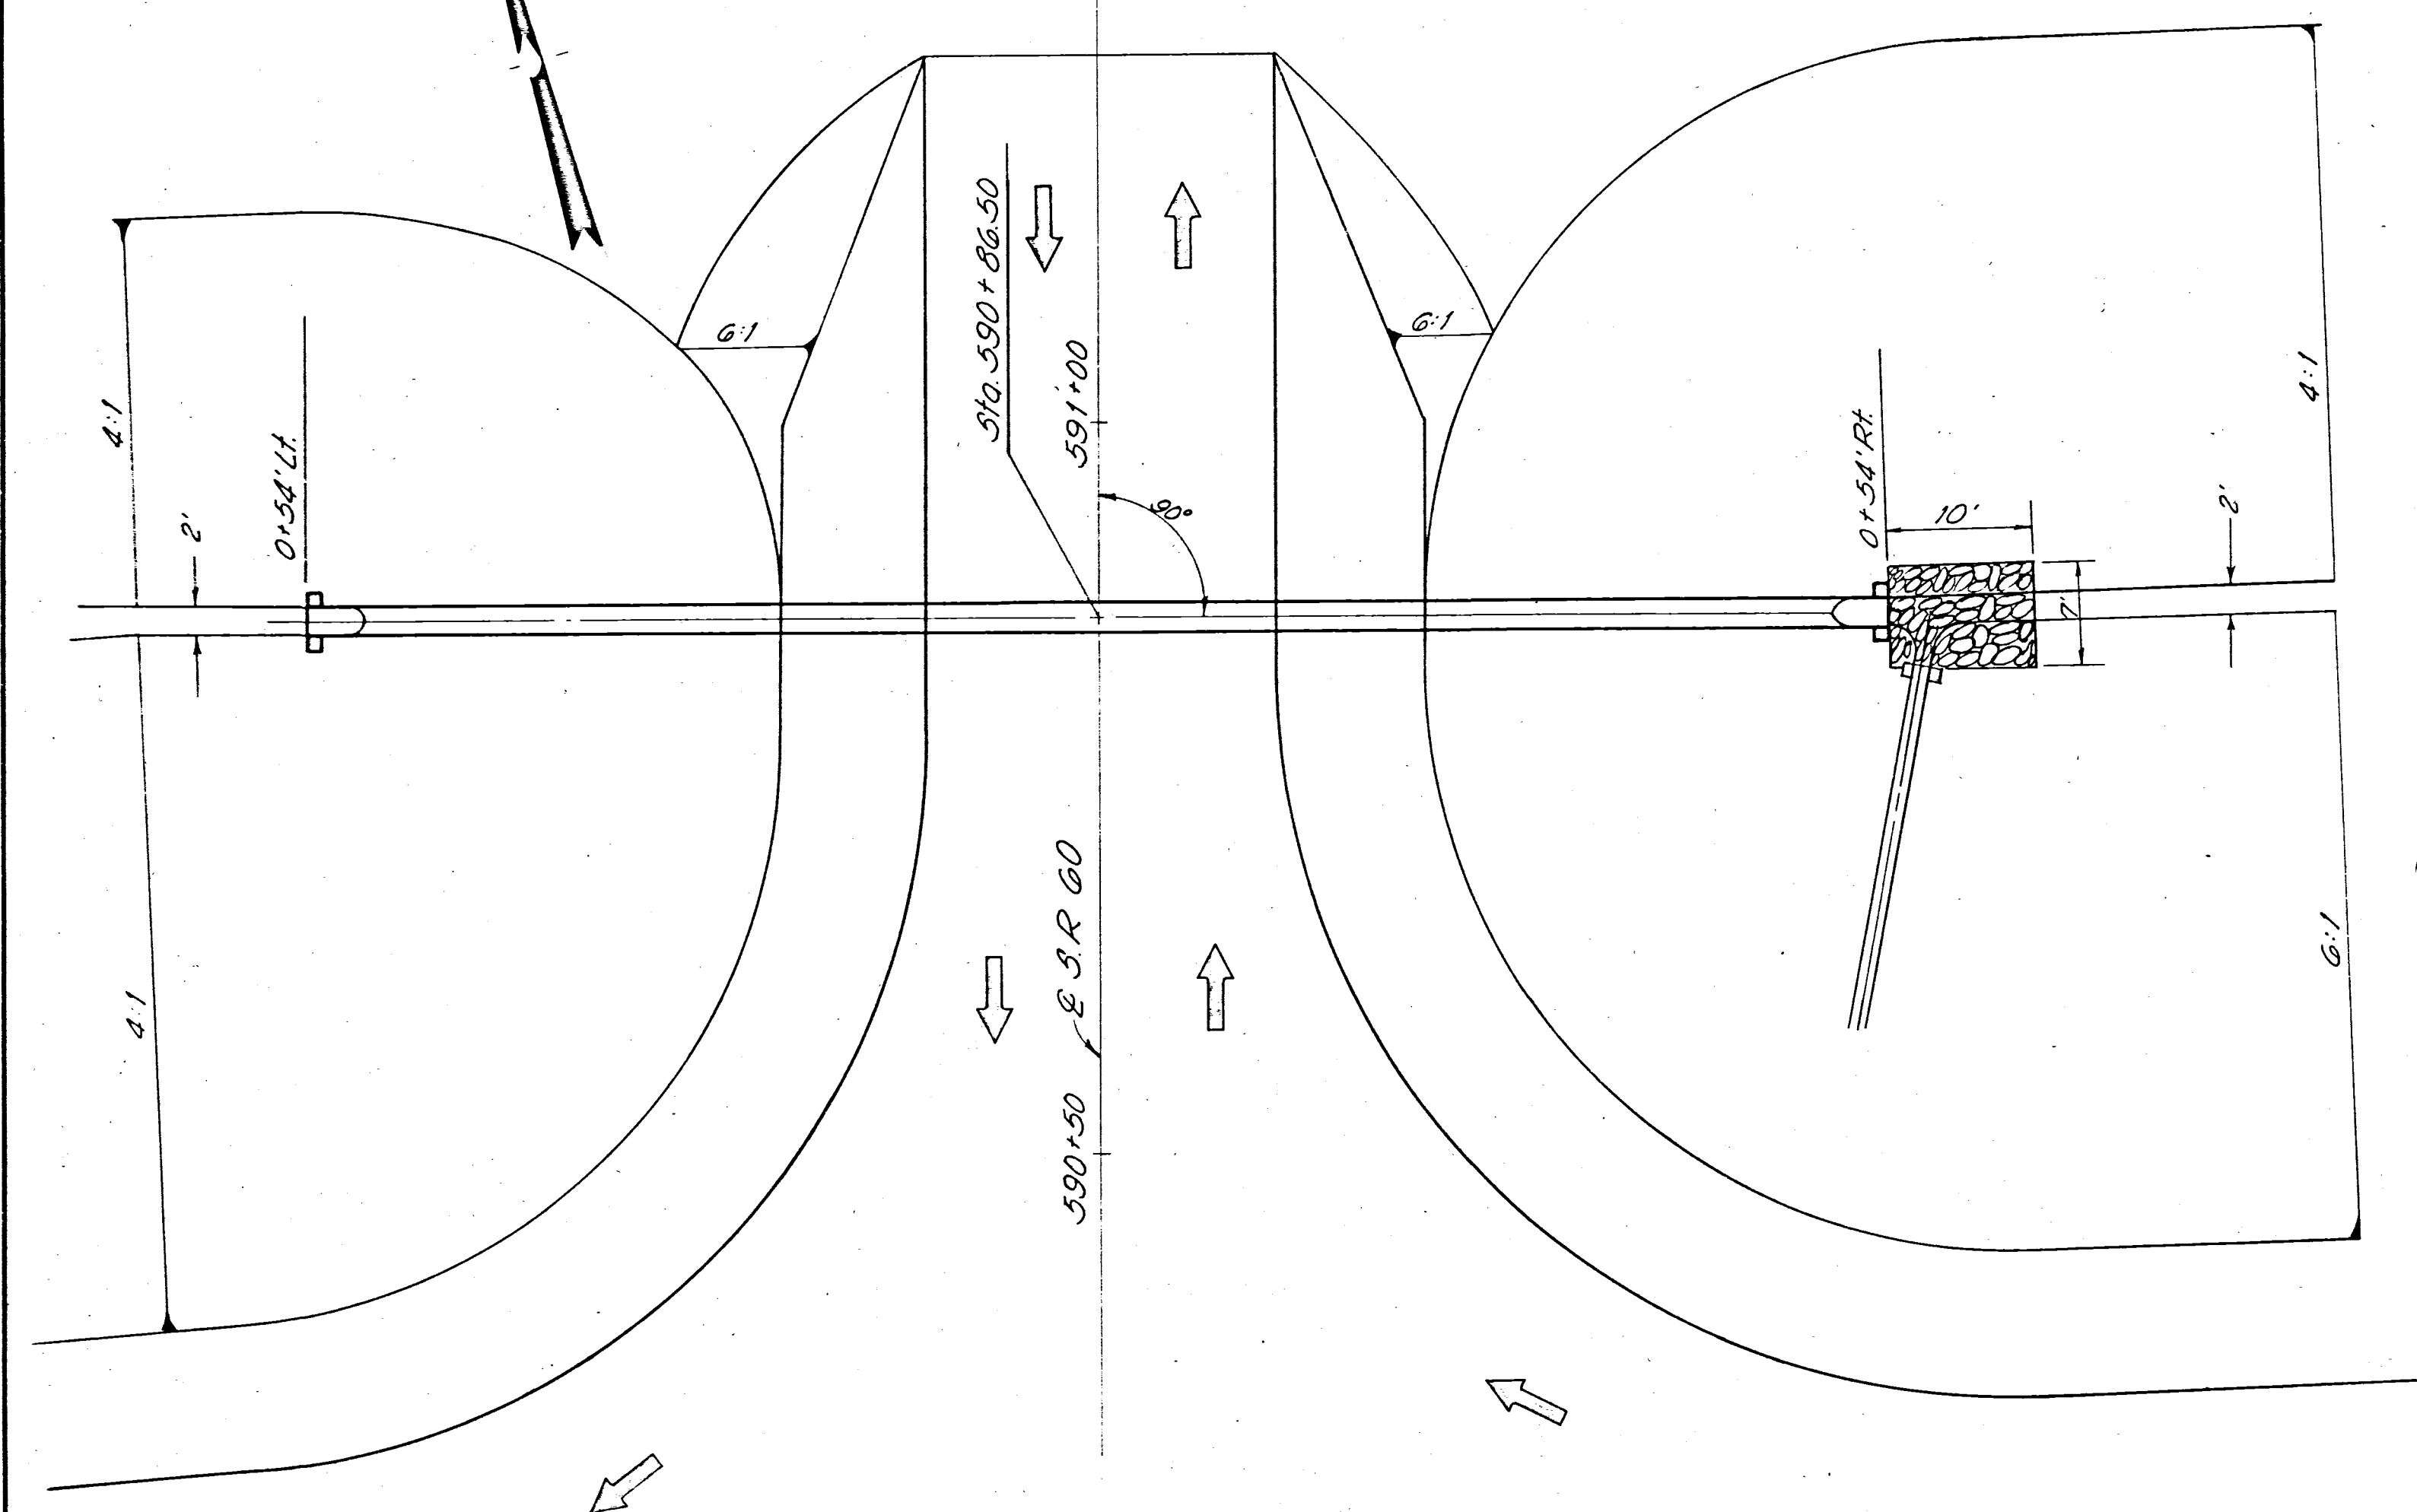


PLAN

ESTIMATED QUANTITIES	
ITEM 603 24" Conduit Type "A" 706.02 Class II with Class "B" Bedding	108 L.F.
ITEM 602 Concrete Masonry	0.82 C.Y.
ITEM 601 Dumped Rock Channel Protection	6 C.Y.

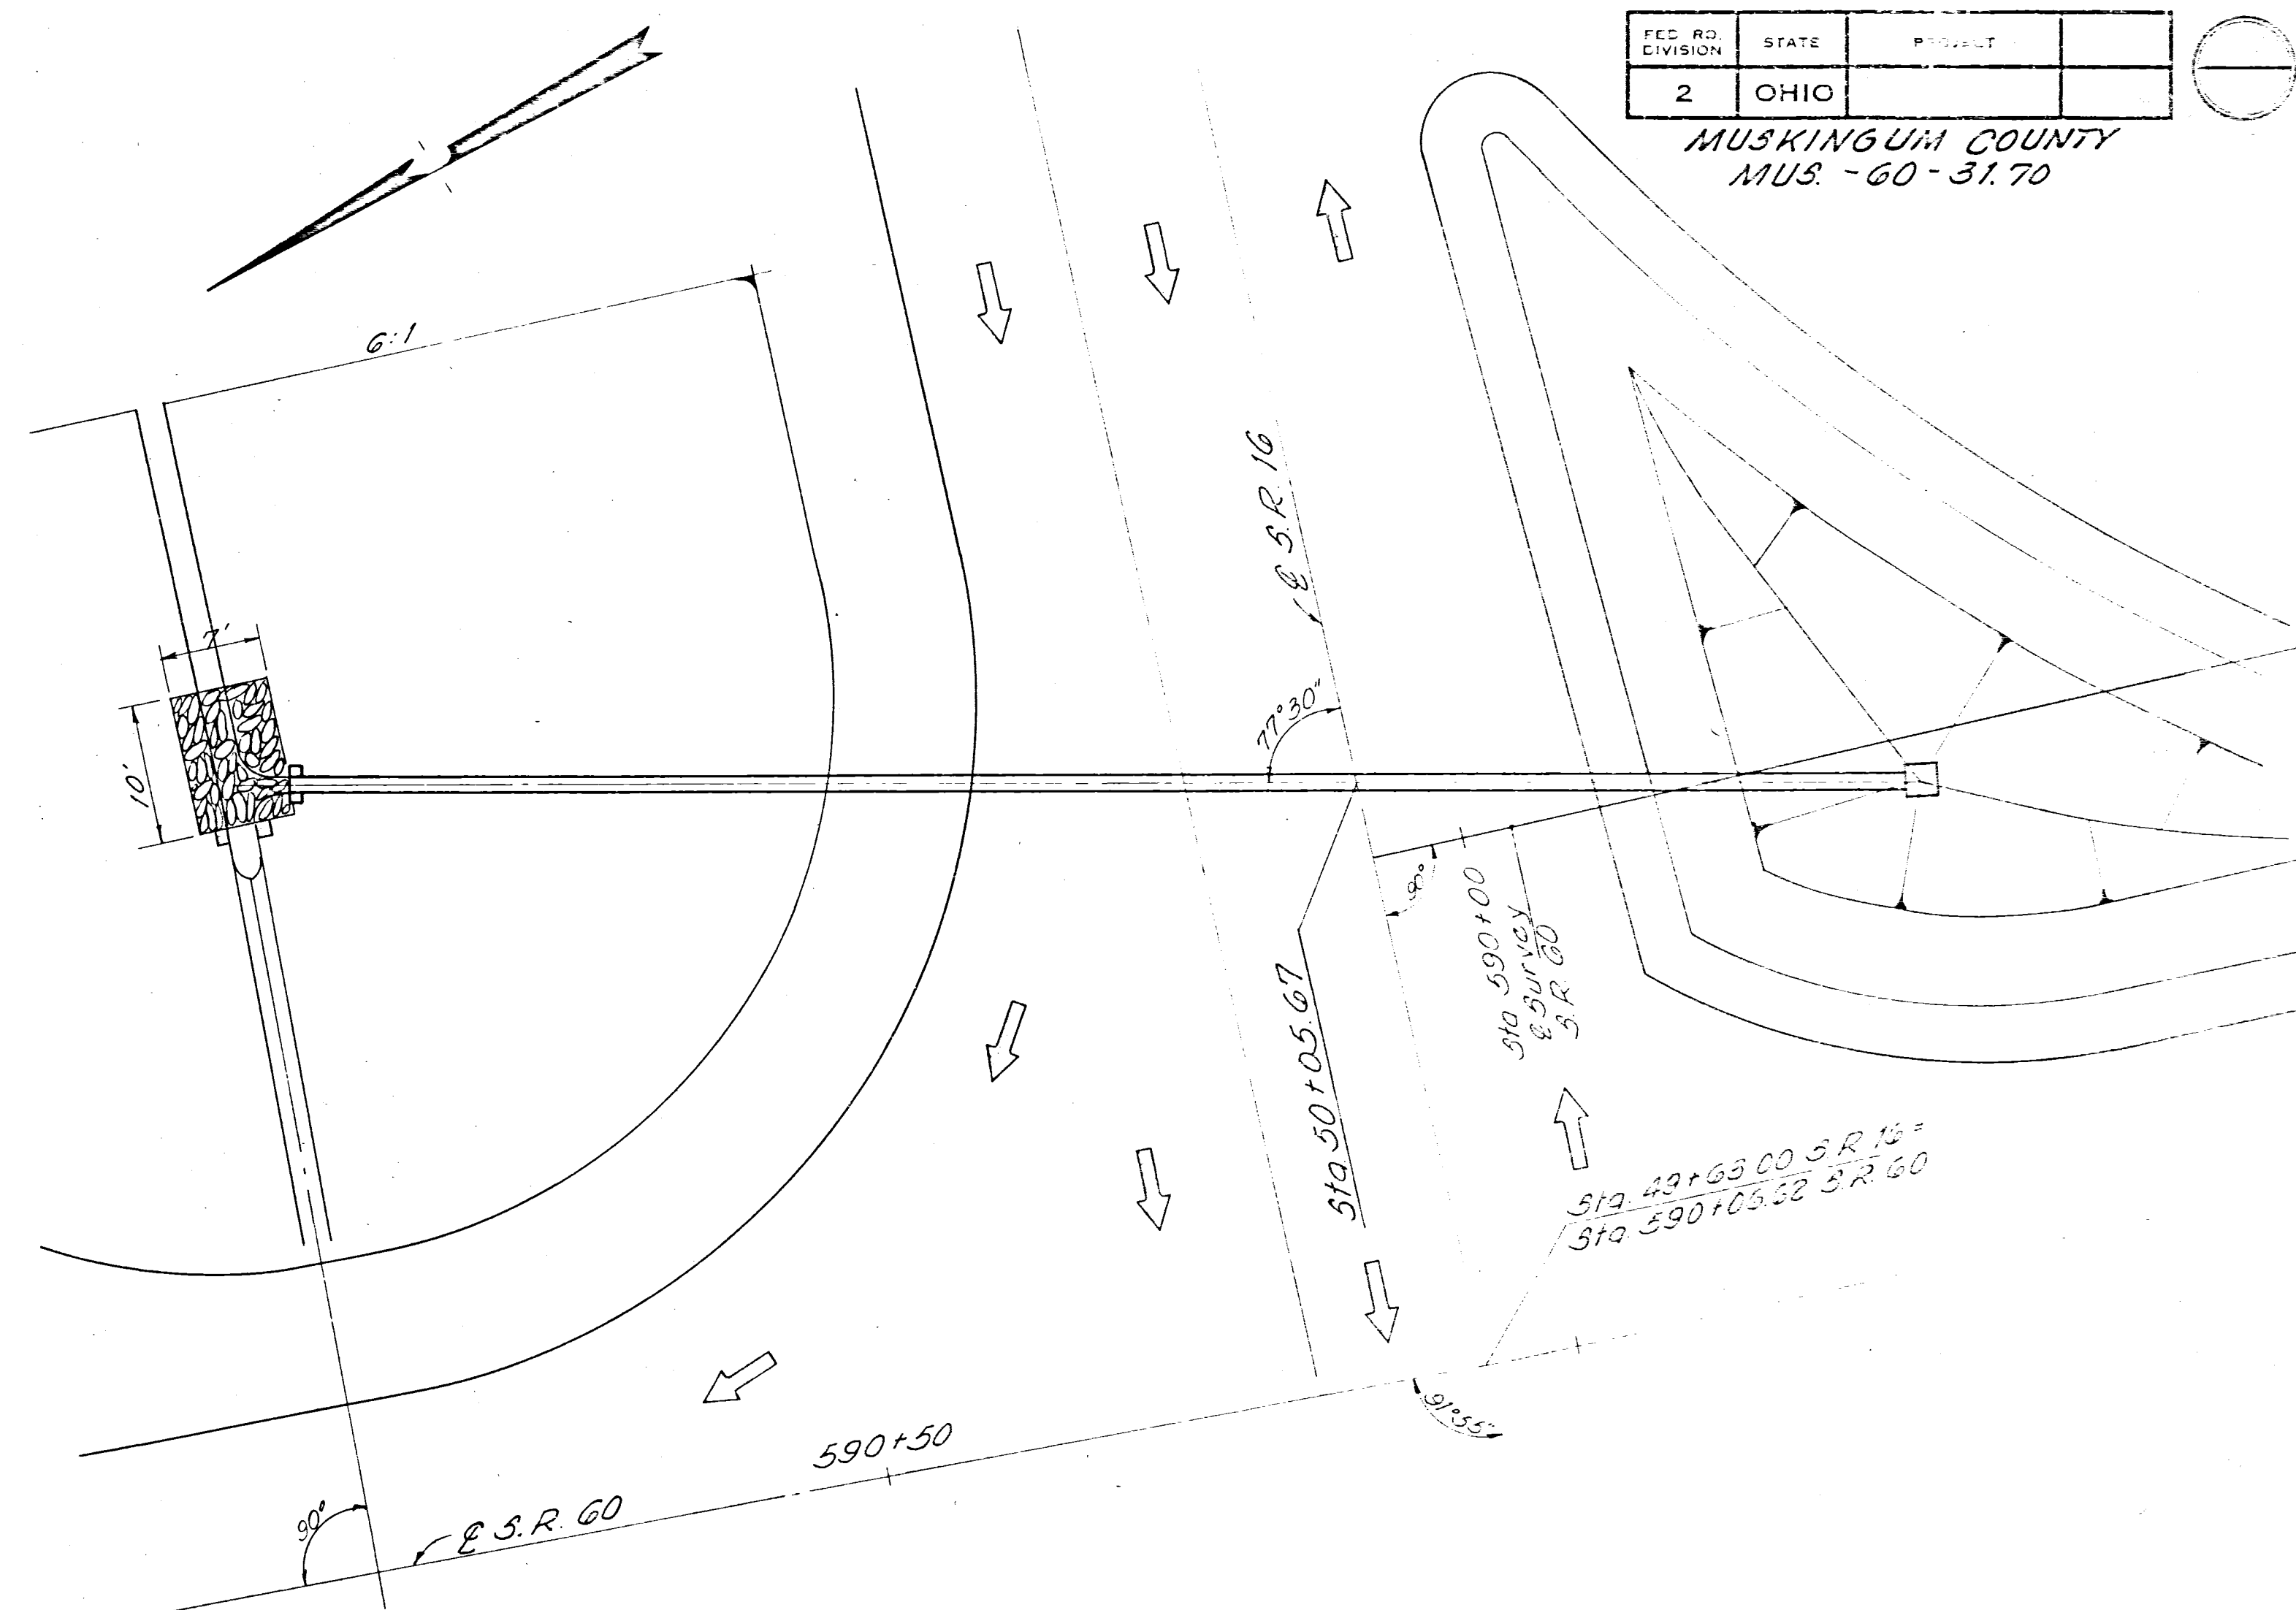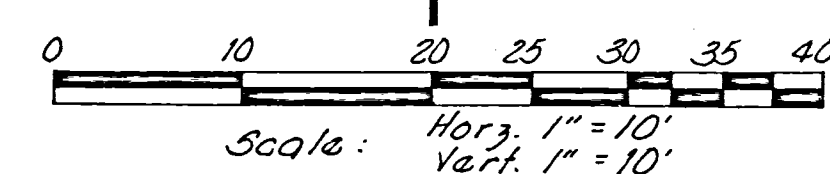


PLAN

ESTIMATED QUANTITIES	
ITEM 603 12" Conduit Type "B" with Class "B" Bedding @ 2.85%	116 L.F.
ITEM 602 Concrete Masonry	0.23 C.Y.
ITEM 604 3rd #2-2B Catch Basin	1 Eq.

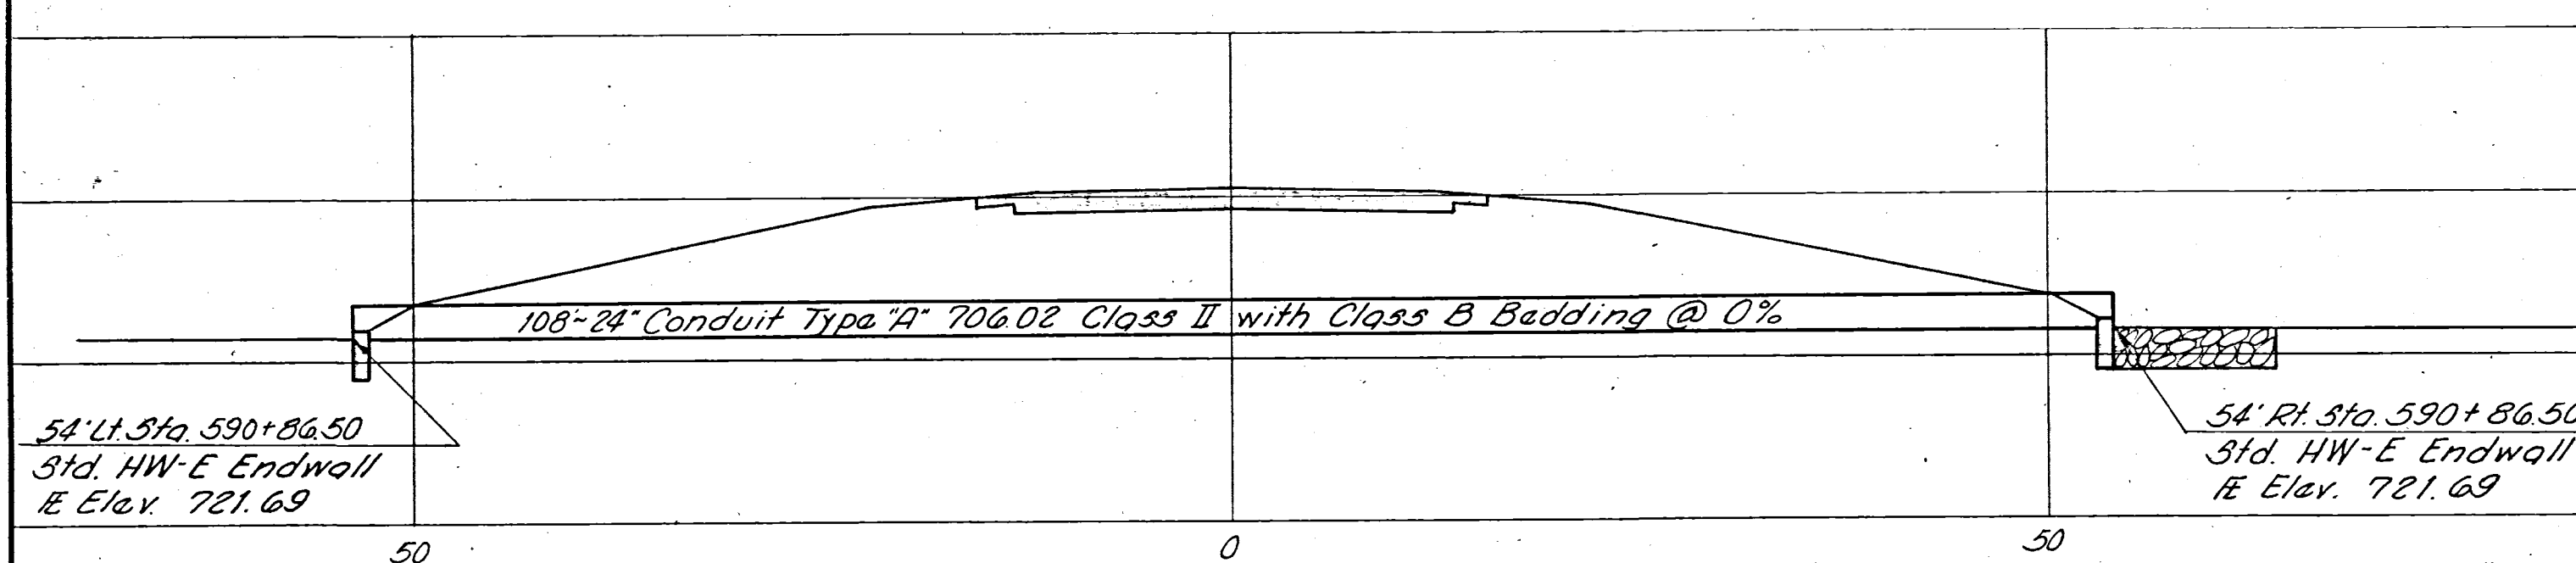

CULVERT DETAILS STA 590+86.50

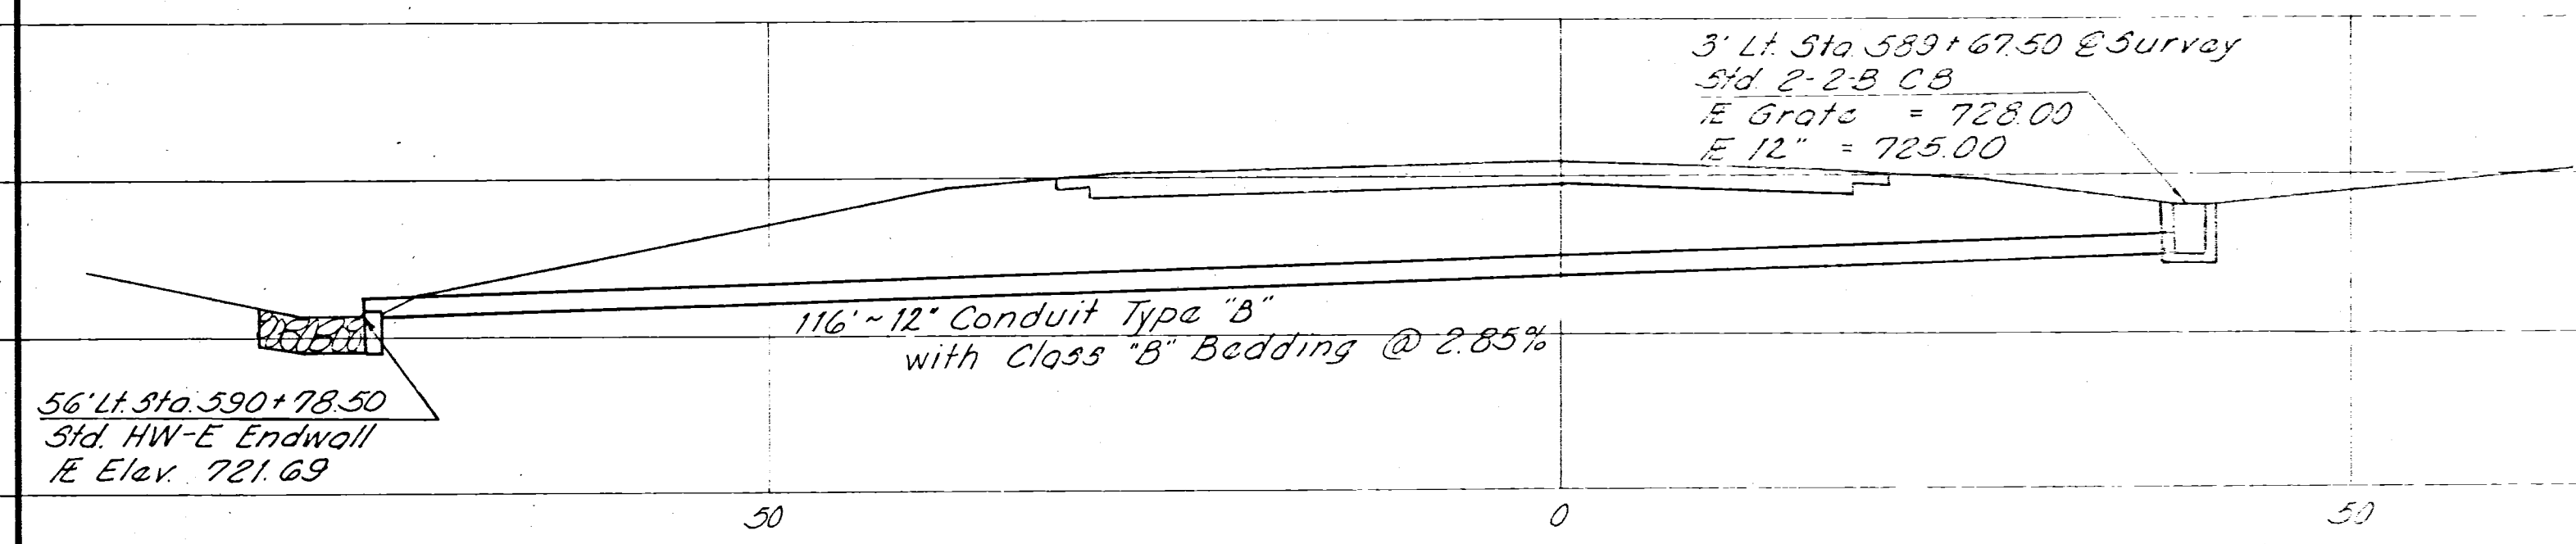

CULVERT DETAILS STA 590+50

PROFILE