
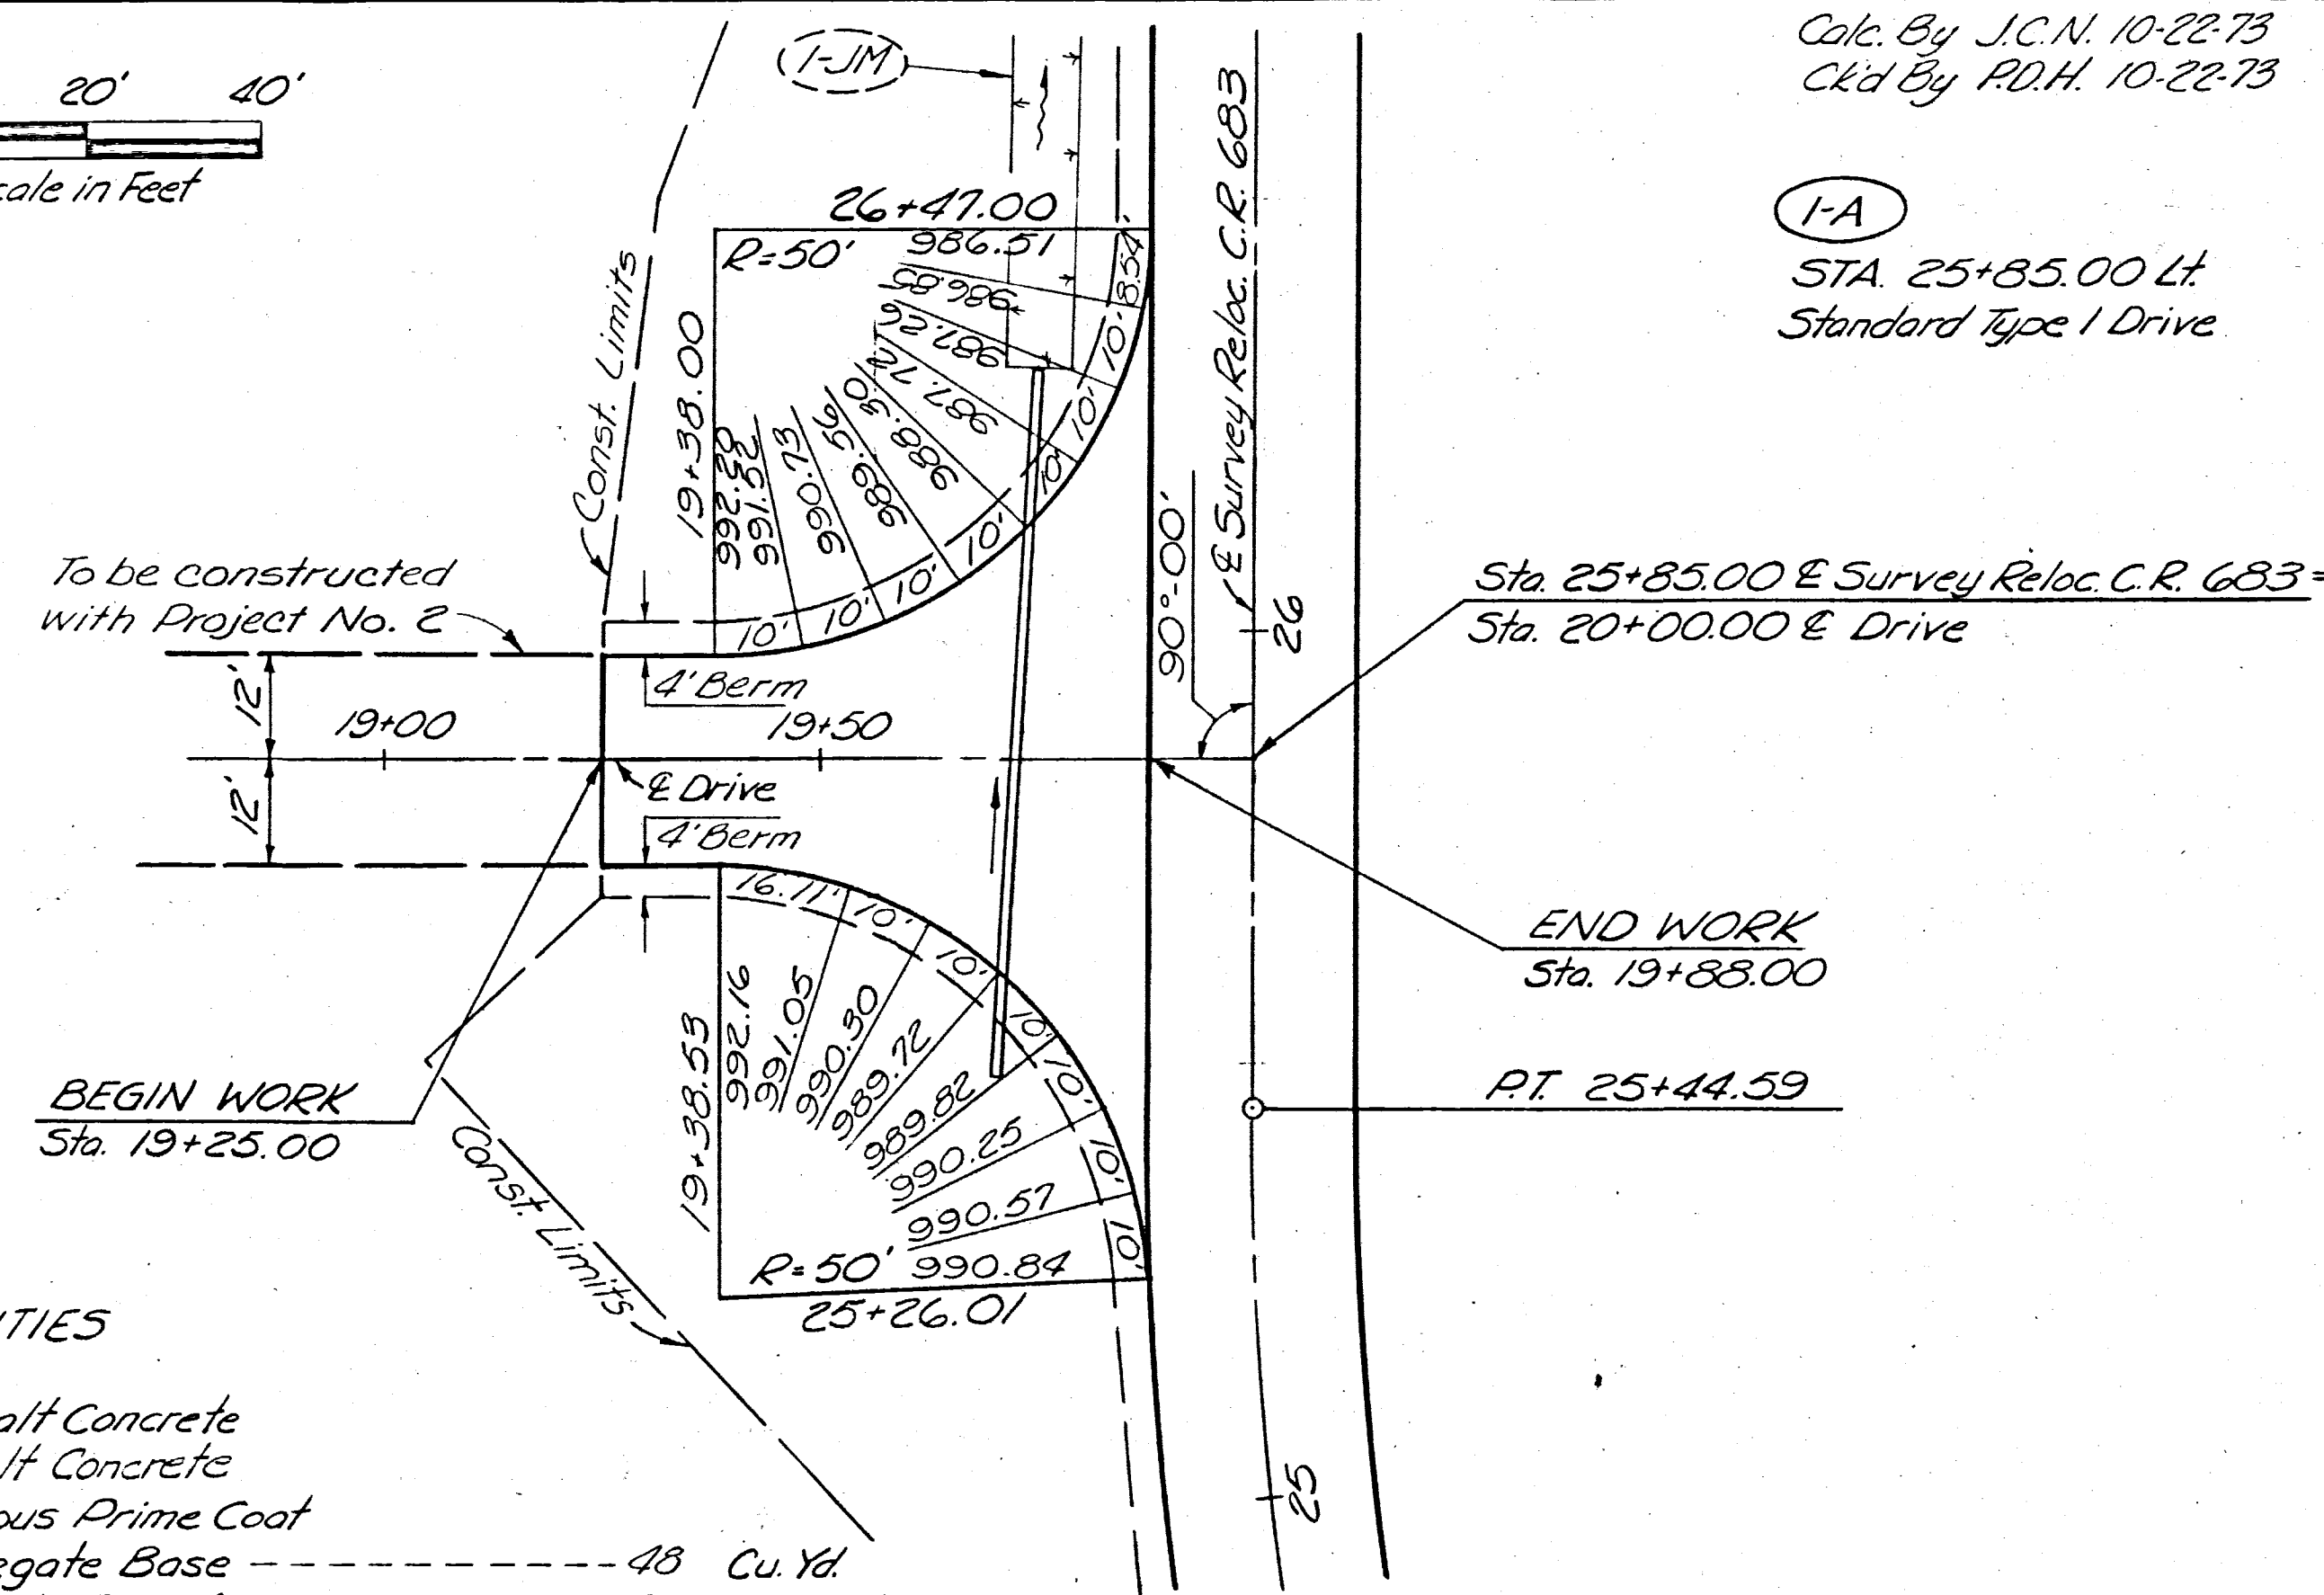


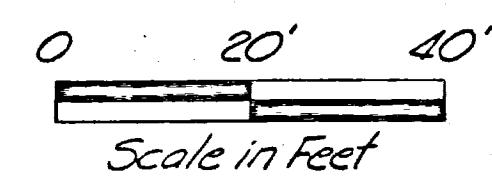

Calc. By J.C.N. 10-22-73
Ckd By P.D.H. 10-22-73


1-A
STA. 25+85.00 Lt.
Standard Type I Drive

QUANTITIES


- * Item 404 - 1 1/4" Asphalt Concrete
 - * Item 402 - 1 1/4" Asphalt Concrete
 - * Item 403 - Bituminous Prime Coat
 - Item 304 - 6" Aggregate Base ----- 48 Cu. Yd.
 - Item 603 - 12" Conduit, Type A ----- 82 Lin. Ft.
- Quantities Carried To Sheet No. 5-A
For Cross Sections, See Sheet No. 23-A

PLAN


* All work and material for this item shall be provided by the County and are not a part of this project.

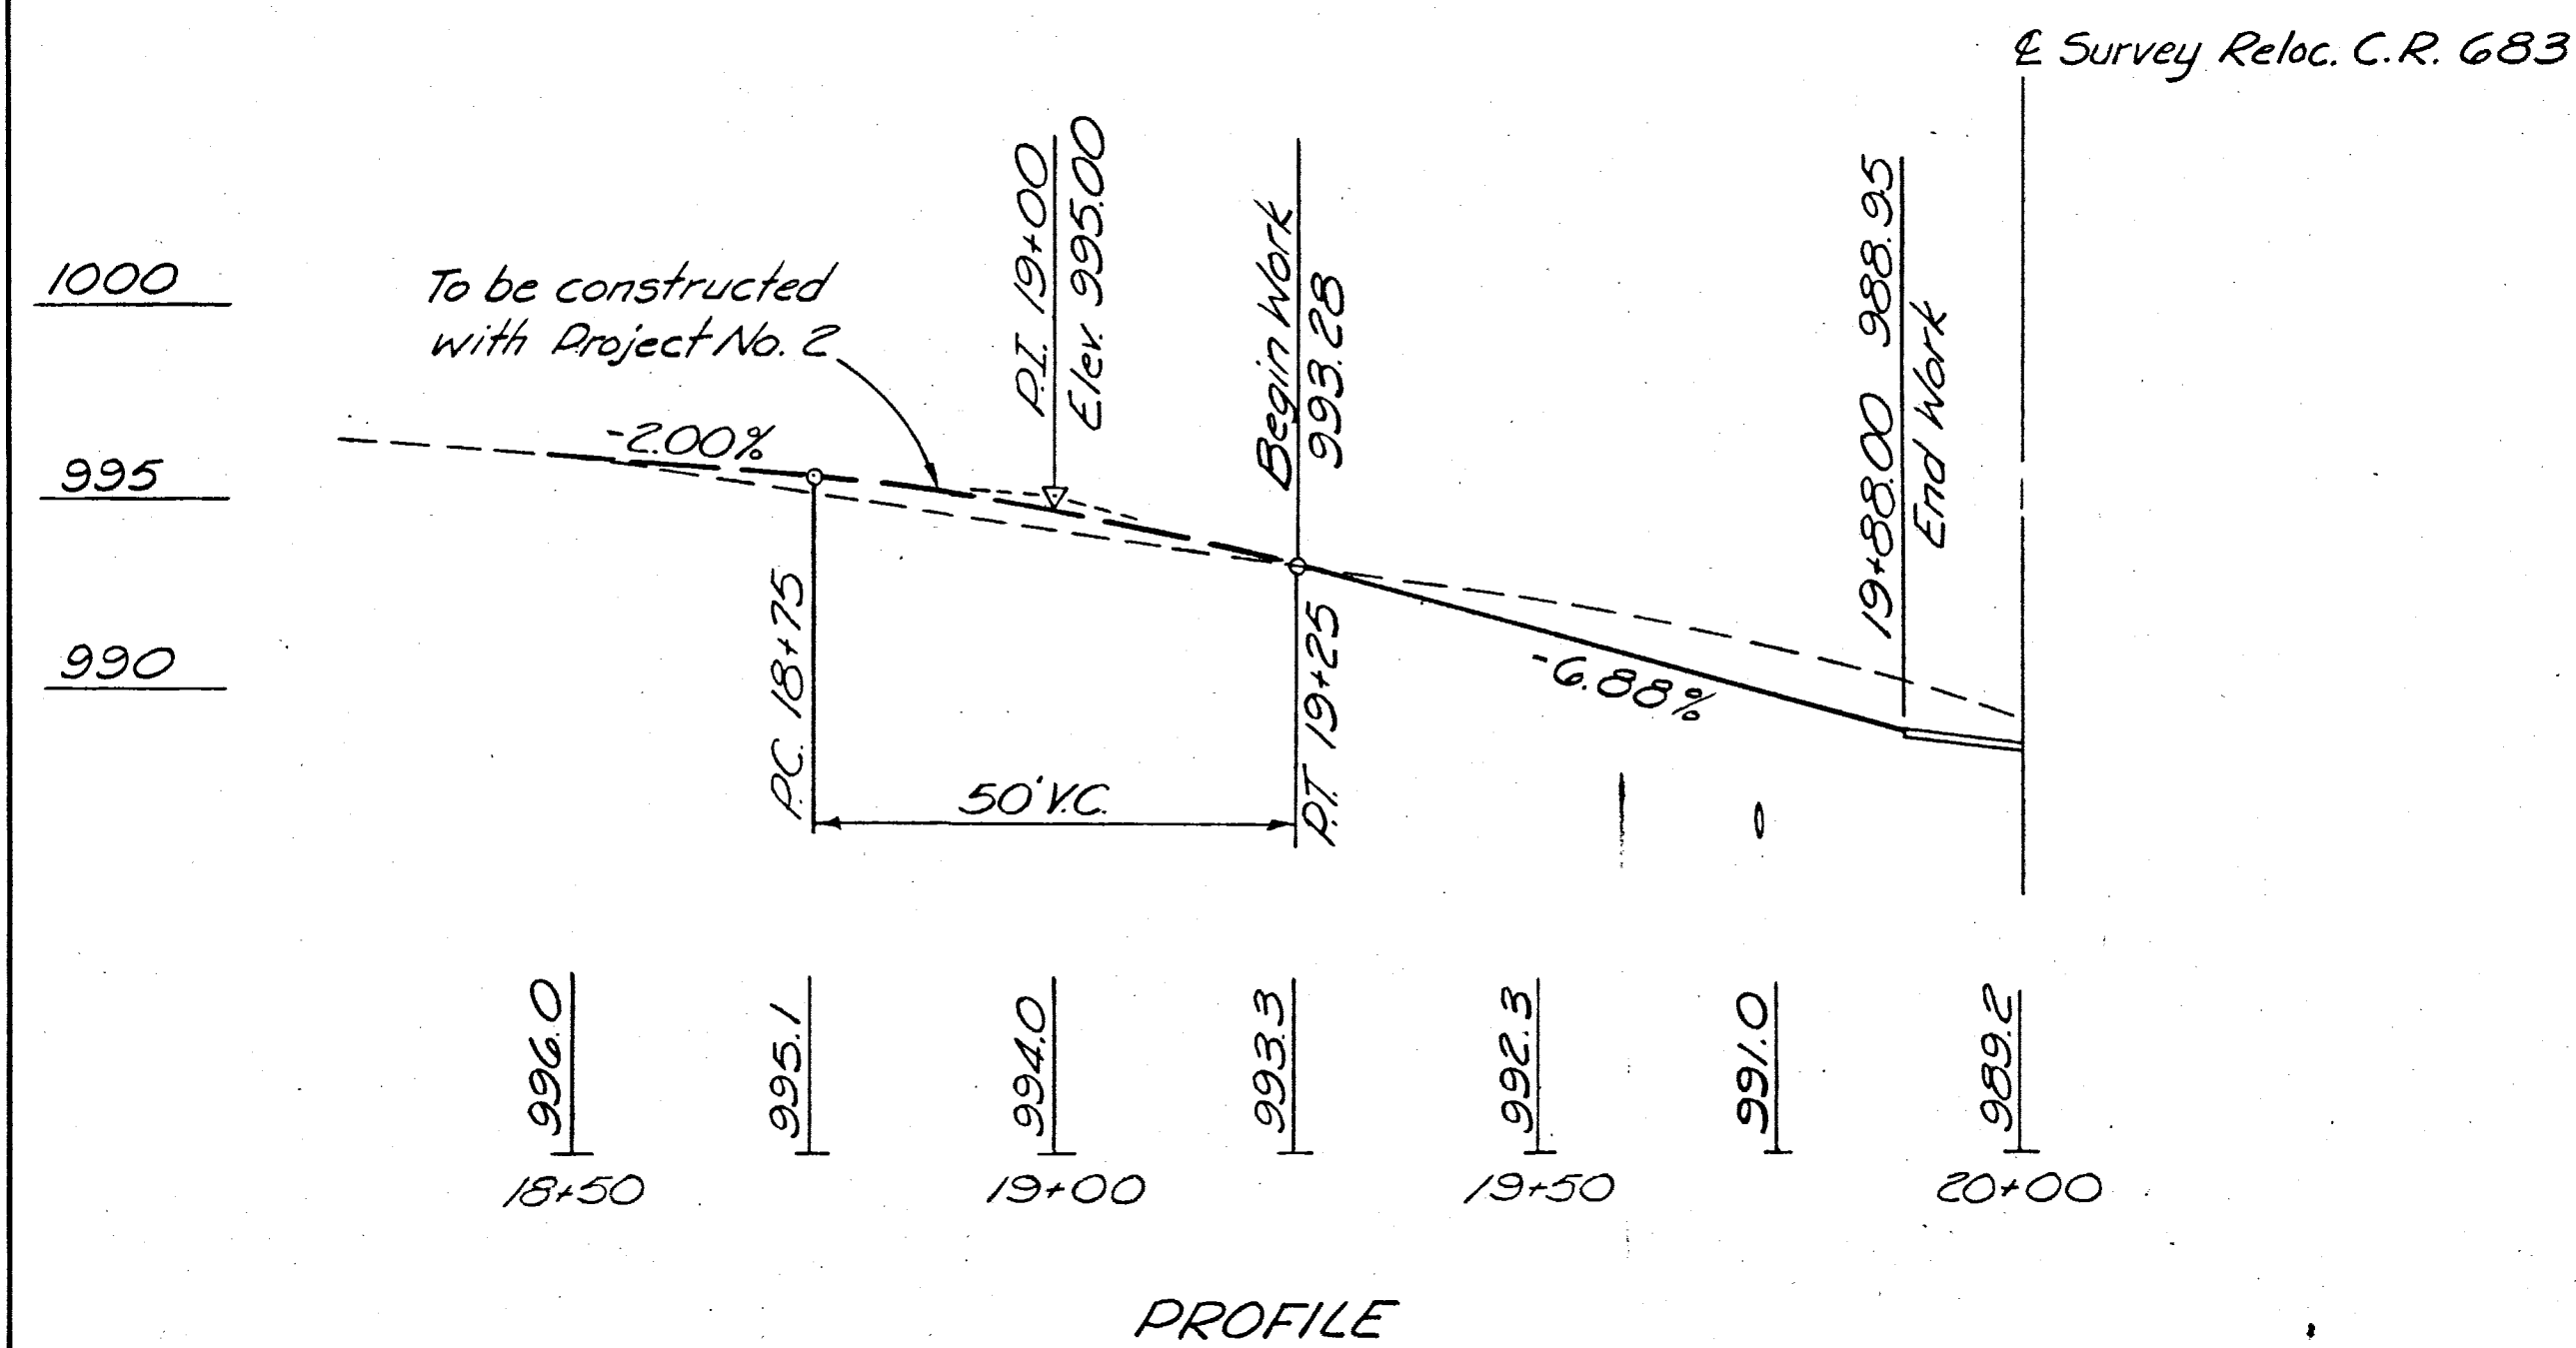

PROFILE

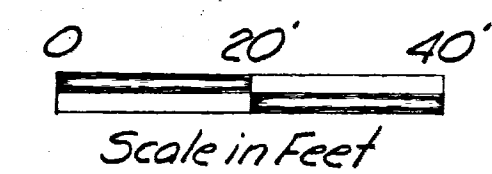

Calc. By J.C.N. 10-22-73
Ckd By P.D.H. 10-22-73

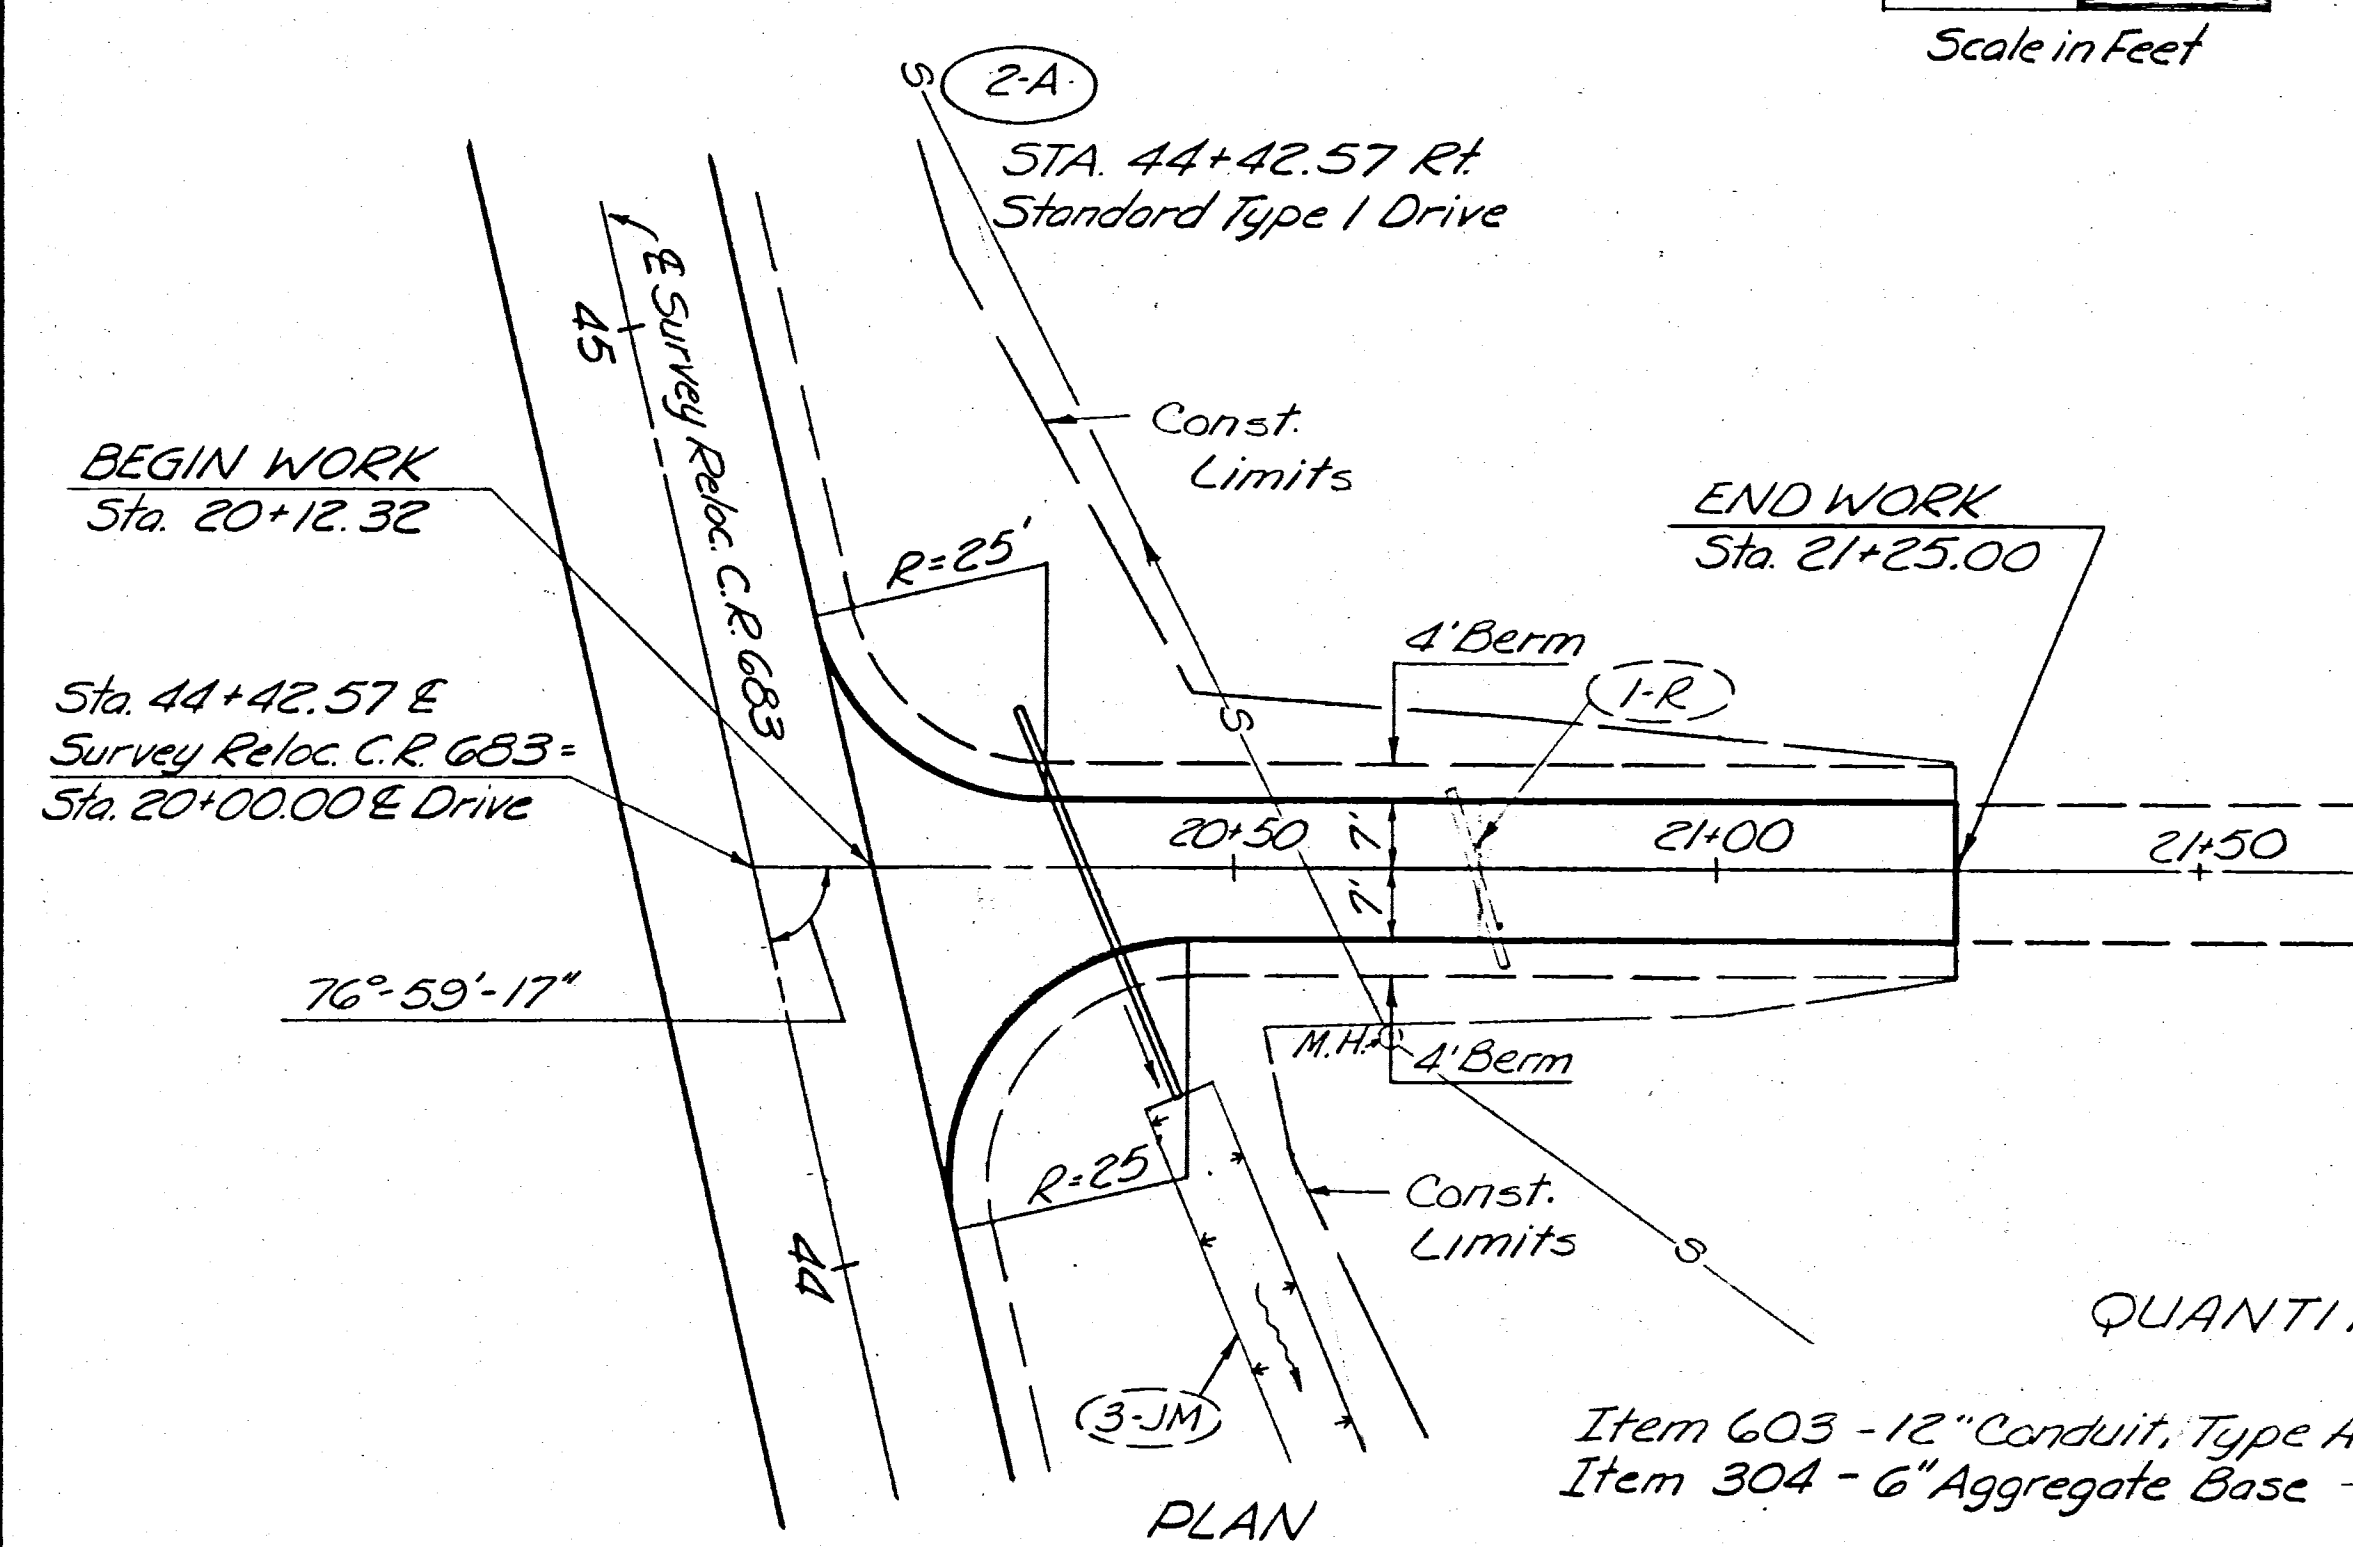


QUANTITIES

- Item 603 - 12" Conduit, Type A ----- 44 Lin. Ft.
- Item 304 - 6" Aggregate Base ----- 35 Cu. Yd.

Quantities Carried To Sheet No. 6-A
For Cross Sections, See Sheet No. 23-A

PLAN

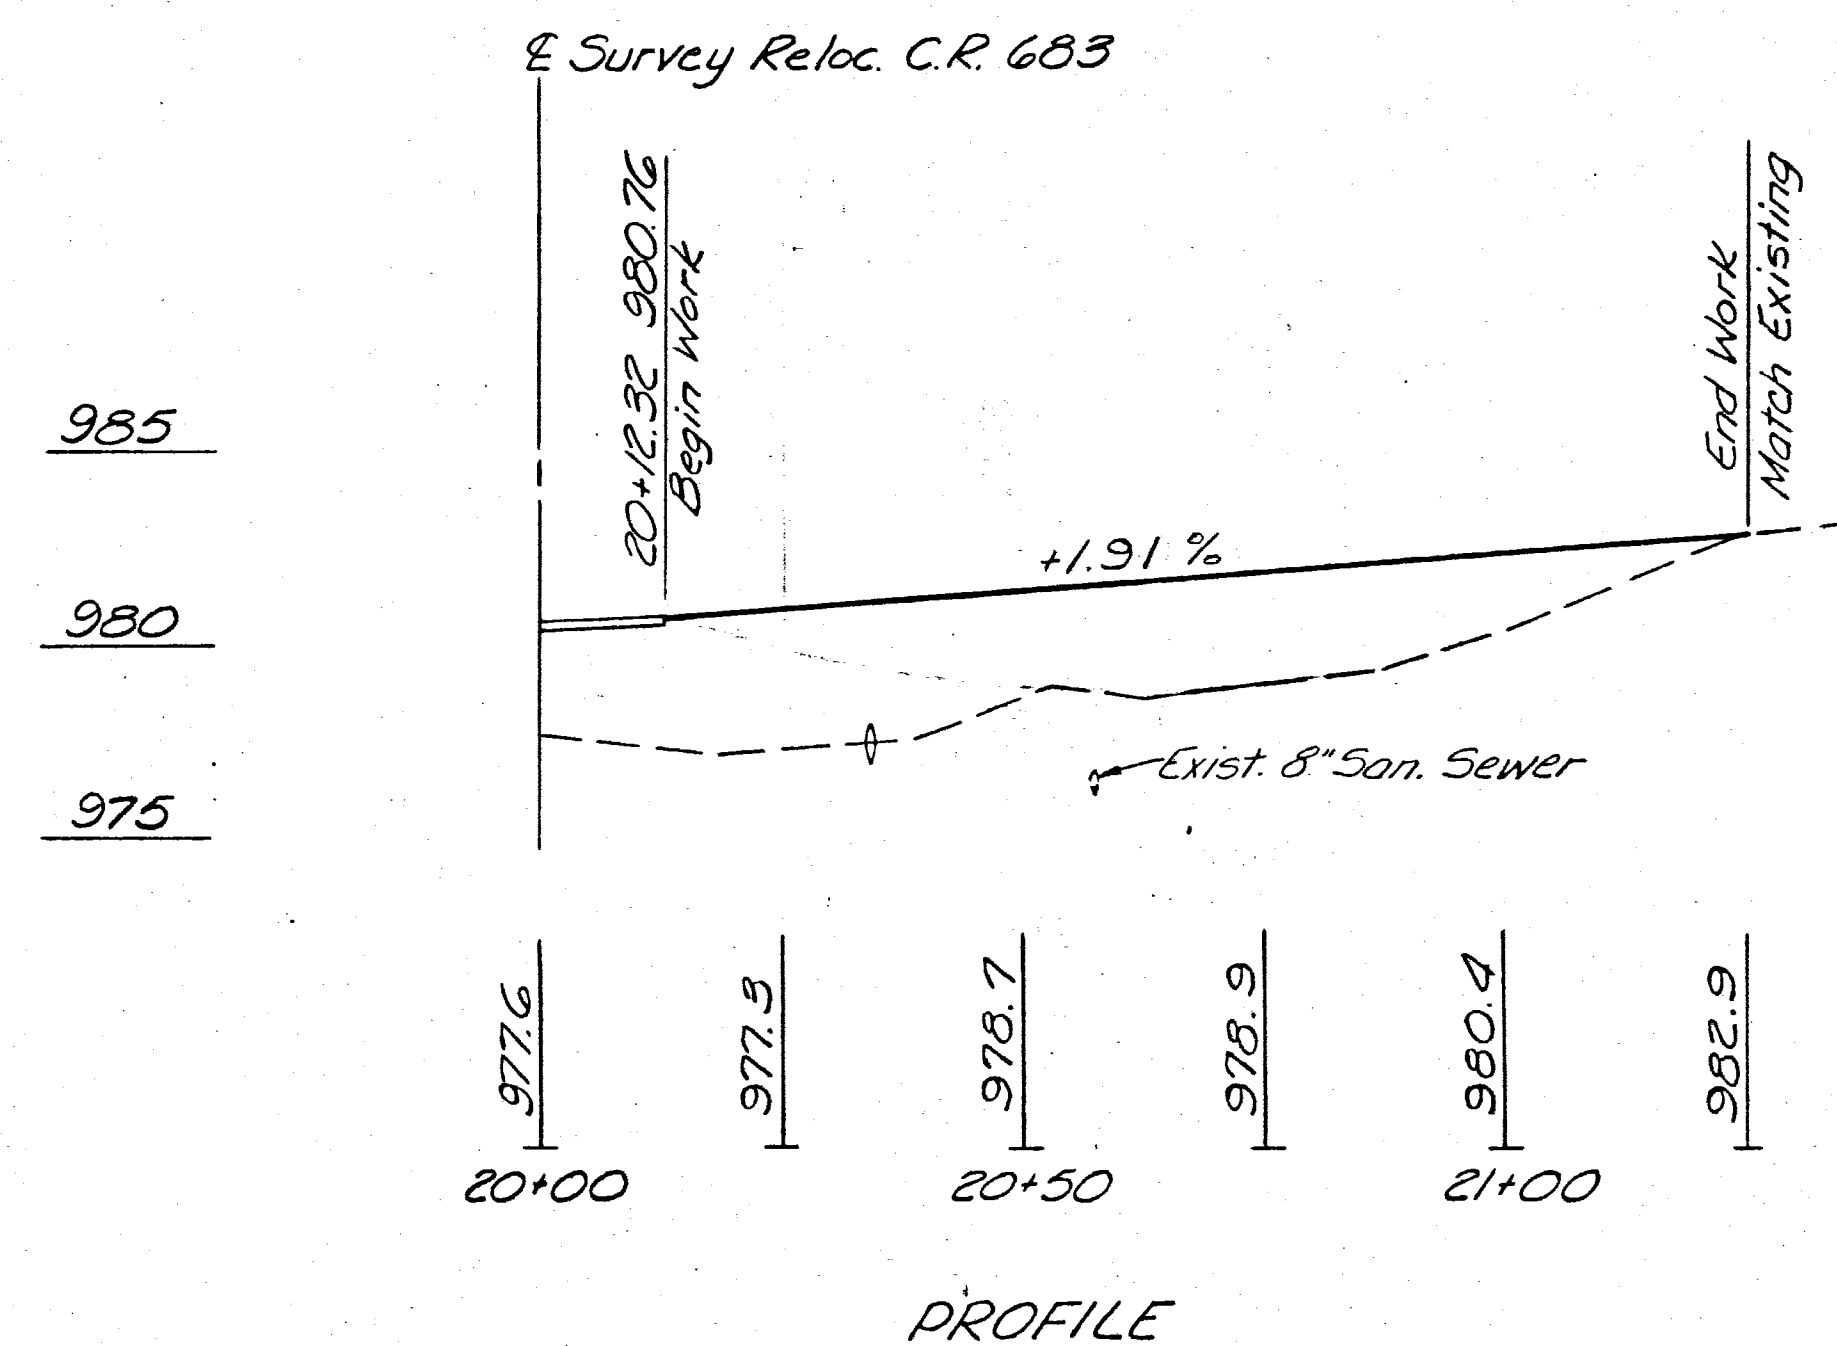

PROFILE

1-A AND 2-A DRIVE DETAILS

MARR KNAPP
REGISTERED ARCHITECTS, INC.
NEW PHILADELPHIA
MANSFIELD
OHIO
OHIO

SHEET
OF
DRAWN BY
SCALE
AS NOTED
DATE
JOB NO.
REVISIONS

DIETZEN