

STATE OF OHIO
DEPARTMENT OF TRANSPORTATION

MUS-70-15.96
WASHINGTON TOWNSHIP
MUSKINGUM COUNTY

CALCULATED BY *Ph* 10-21-80
CHECKED BY *CLB*

MUS-70-15.96

FRI-70-7()

SLIP REPAIR

1979 SPECIFICATIONS

The standard specifications of the State of Ohio, Department of Transportation, including changes and supplemental specifications listed in the proposal shall govern this improvement.

I hereby approve these plans and declare that the making of this improvement will not require the closing to traffic of the highway and that provisions for the maintenance and safety of traffic will be as set forth on the plans and estimates.

CONVENTIONAL SIGNS

County Line _____
Township Line _____
Section Line _____
Corporation Line _____ or _____
Fence Line (existing) -x- (proposed) -x-
Center Line _____
Trees (to be removed) (to be removed)
Utility Poles: Telephone ϕ , Power ϕ , Light ϕ


Limited Access (only) _____ LA _____
Right of Way (only) _____ RW _____
Limited Access & Right of Way _____ LA & RW _____
Existing Right of Way _____
Property Line _____ (in existing fence) -x-
Railroad _____ or _____
Guardrail (existing) (proposed)

INDEX OF SHEETS


Title Sheet _____
Typical Section _____
General Notes & Calculations _____
General Summary _____
Plan & Profile _____
Cross Sections _____
Maintaining Traffic _____
Right of Way _____

LINE DATA

Begin Project _____ Sta. 158+48
End Project _____ Sta. 162+03
Length of Project _____ 355.00 Lin. Ft. or 0.067 Mile

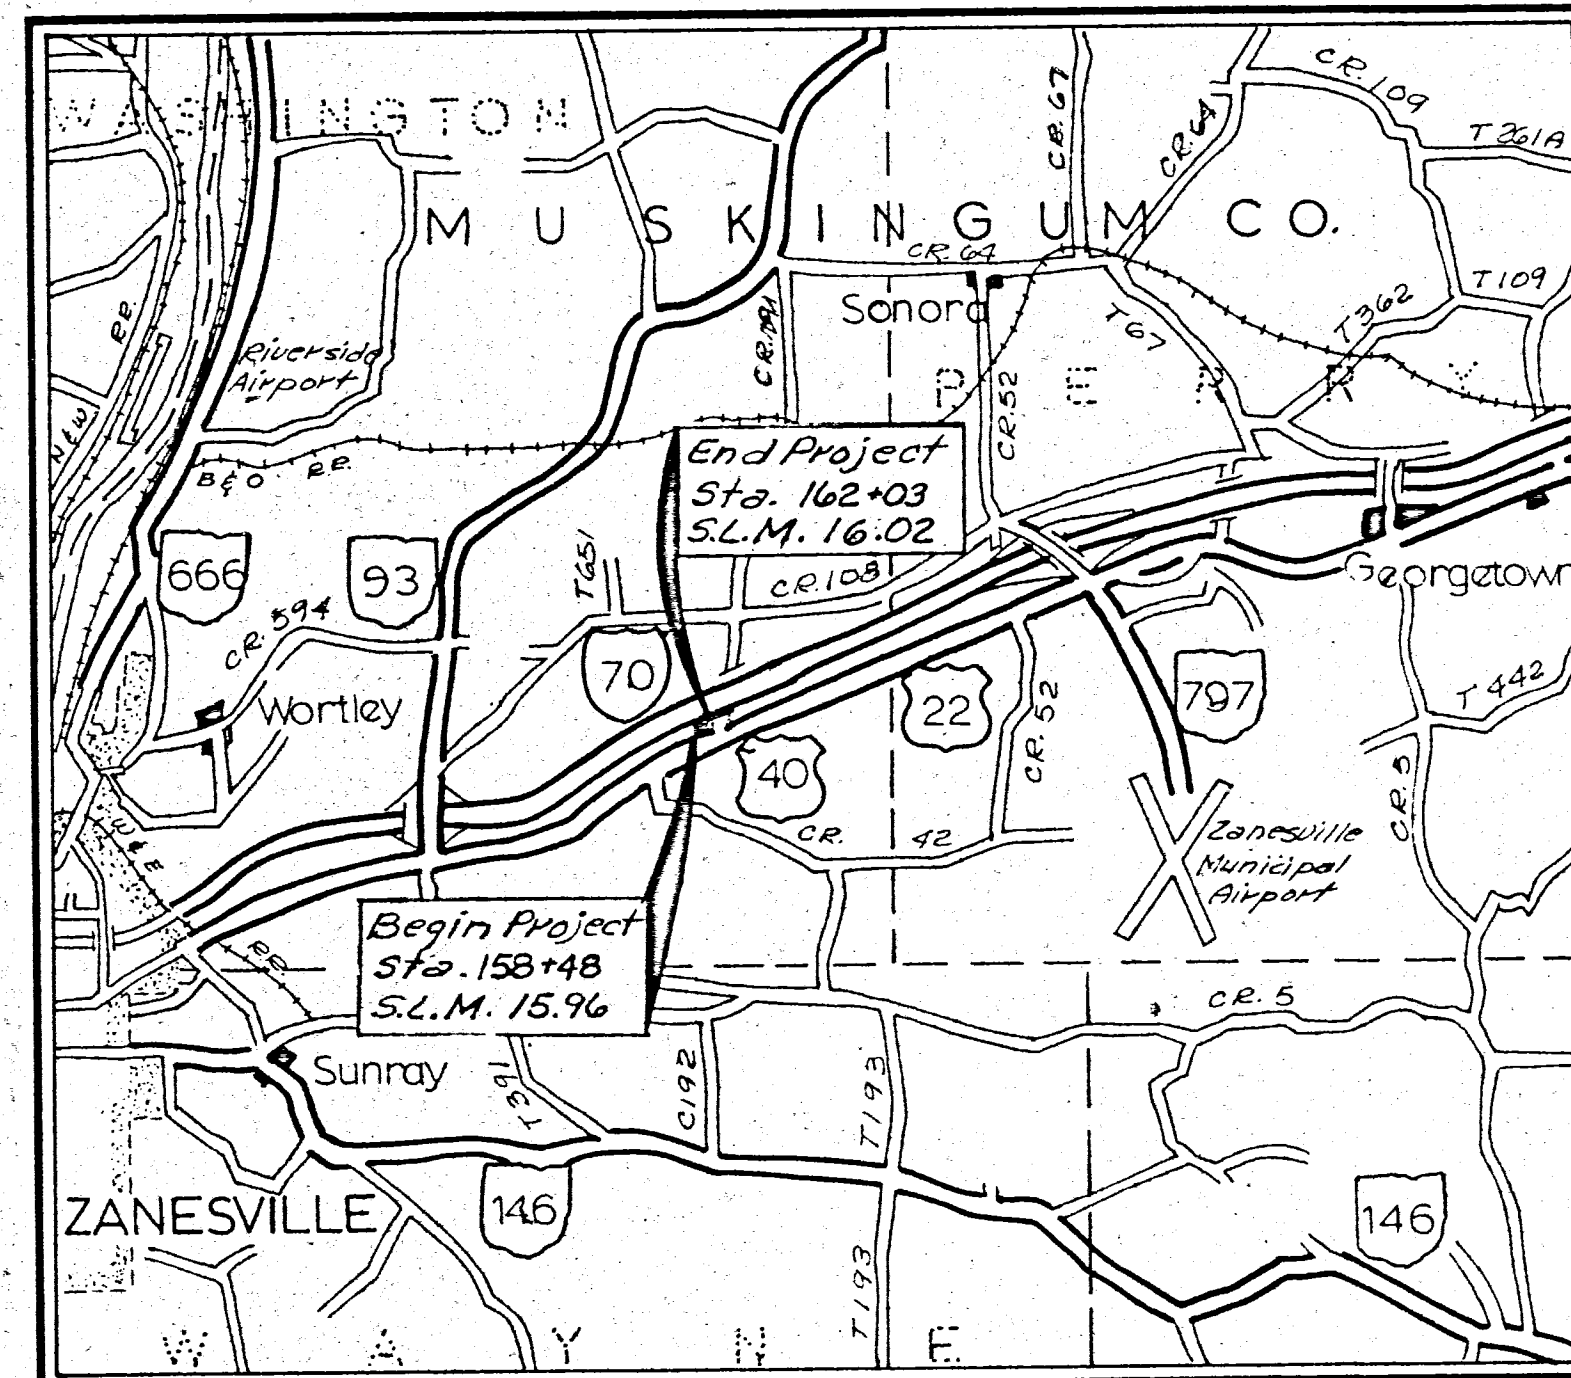

LOCATION MAP

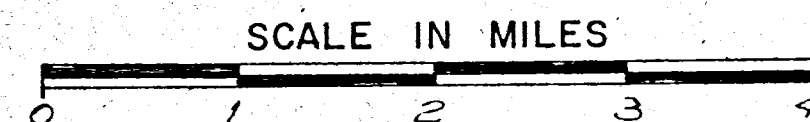

Portion to be improved _____
State & Federal Routes _____
Other Roads _____

SCALES

Plan _____
Profile: _____ Horizontal _____ Vertical _____
Cross Section: Horizontal _____ Vertical _____

SUPPLEMENTAL SPECIFICATIONS	
1001	1-3-77

SUPPLEMENTAL PRINTS OF STANDARD CONSTRUCTION DRAWINGS			
MC-3	6-1-73	F-2	5-1-76
MC-4	7-26-76		
MC-11	8-1-78		
HL-1	9-6-73		
HL-2	7-27-73		
HL-3	7-27-73		
HL-8	1-21-76		
HL-9	3-22-77		
GR-1	12-6-76		
GR-2B	12-6-76		
GR-3A	12-6-76		
HW-4A	4-1-80		

Plan Prepared By:

DISTRICT No. 5
OHIO DEPARTMENT OF
TRANSPORTATION

Project: MUS-70-15.96

Date of Letting _____ 19____, Contract No. _____

Approved _____
Date _____ District Deputy Director of Transportation

Approved _____
Date _____ Engineer, Bureau of Bridges and Structures

Approved _____
Date _____ Chief Engineer, Operations

Approved _____
Date _____ Director, Department of Transportation

DEPARTMENT OF TRANSPORTATION
FEDERAL HIGHWAY ADMINISTRATION

APPROVED: *I-70*
Slip Repair

DIVISION ADMINISTRATOR _____ DATE _____