


FED. RD. DIST. NO.	STATE	PROJECT	FISCAL YEAR
10	OHIO		1938


2-C

9


CONSTRUCTION JOINT

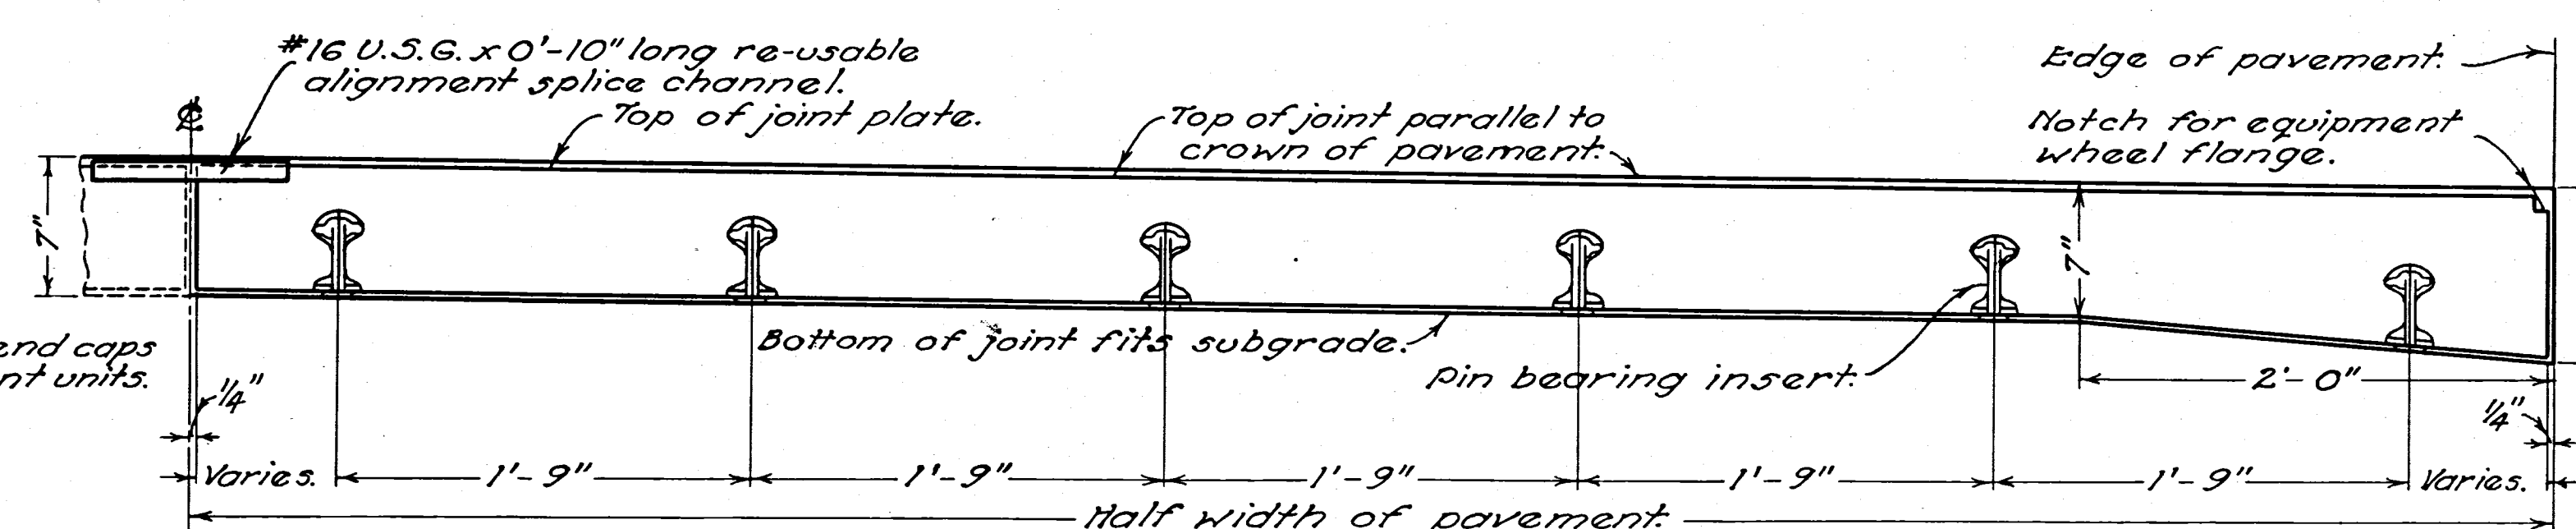


ELEVATION OF JOINT

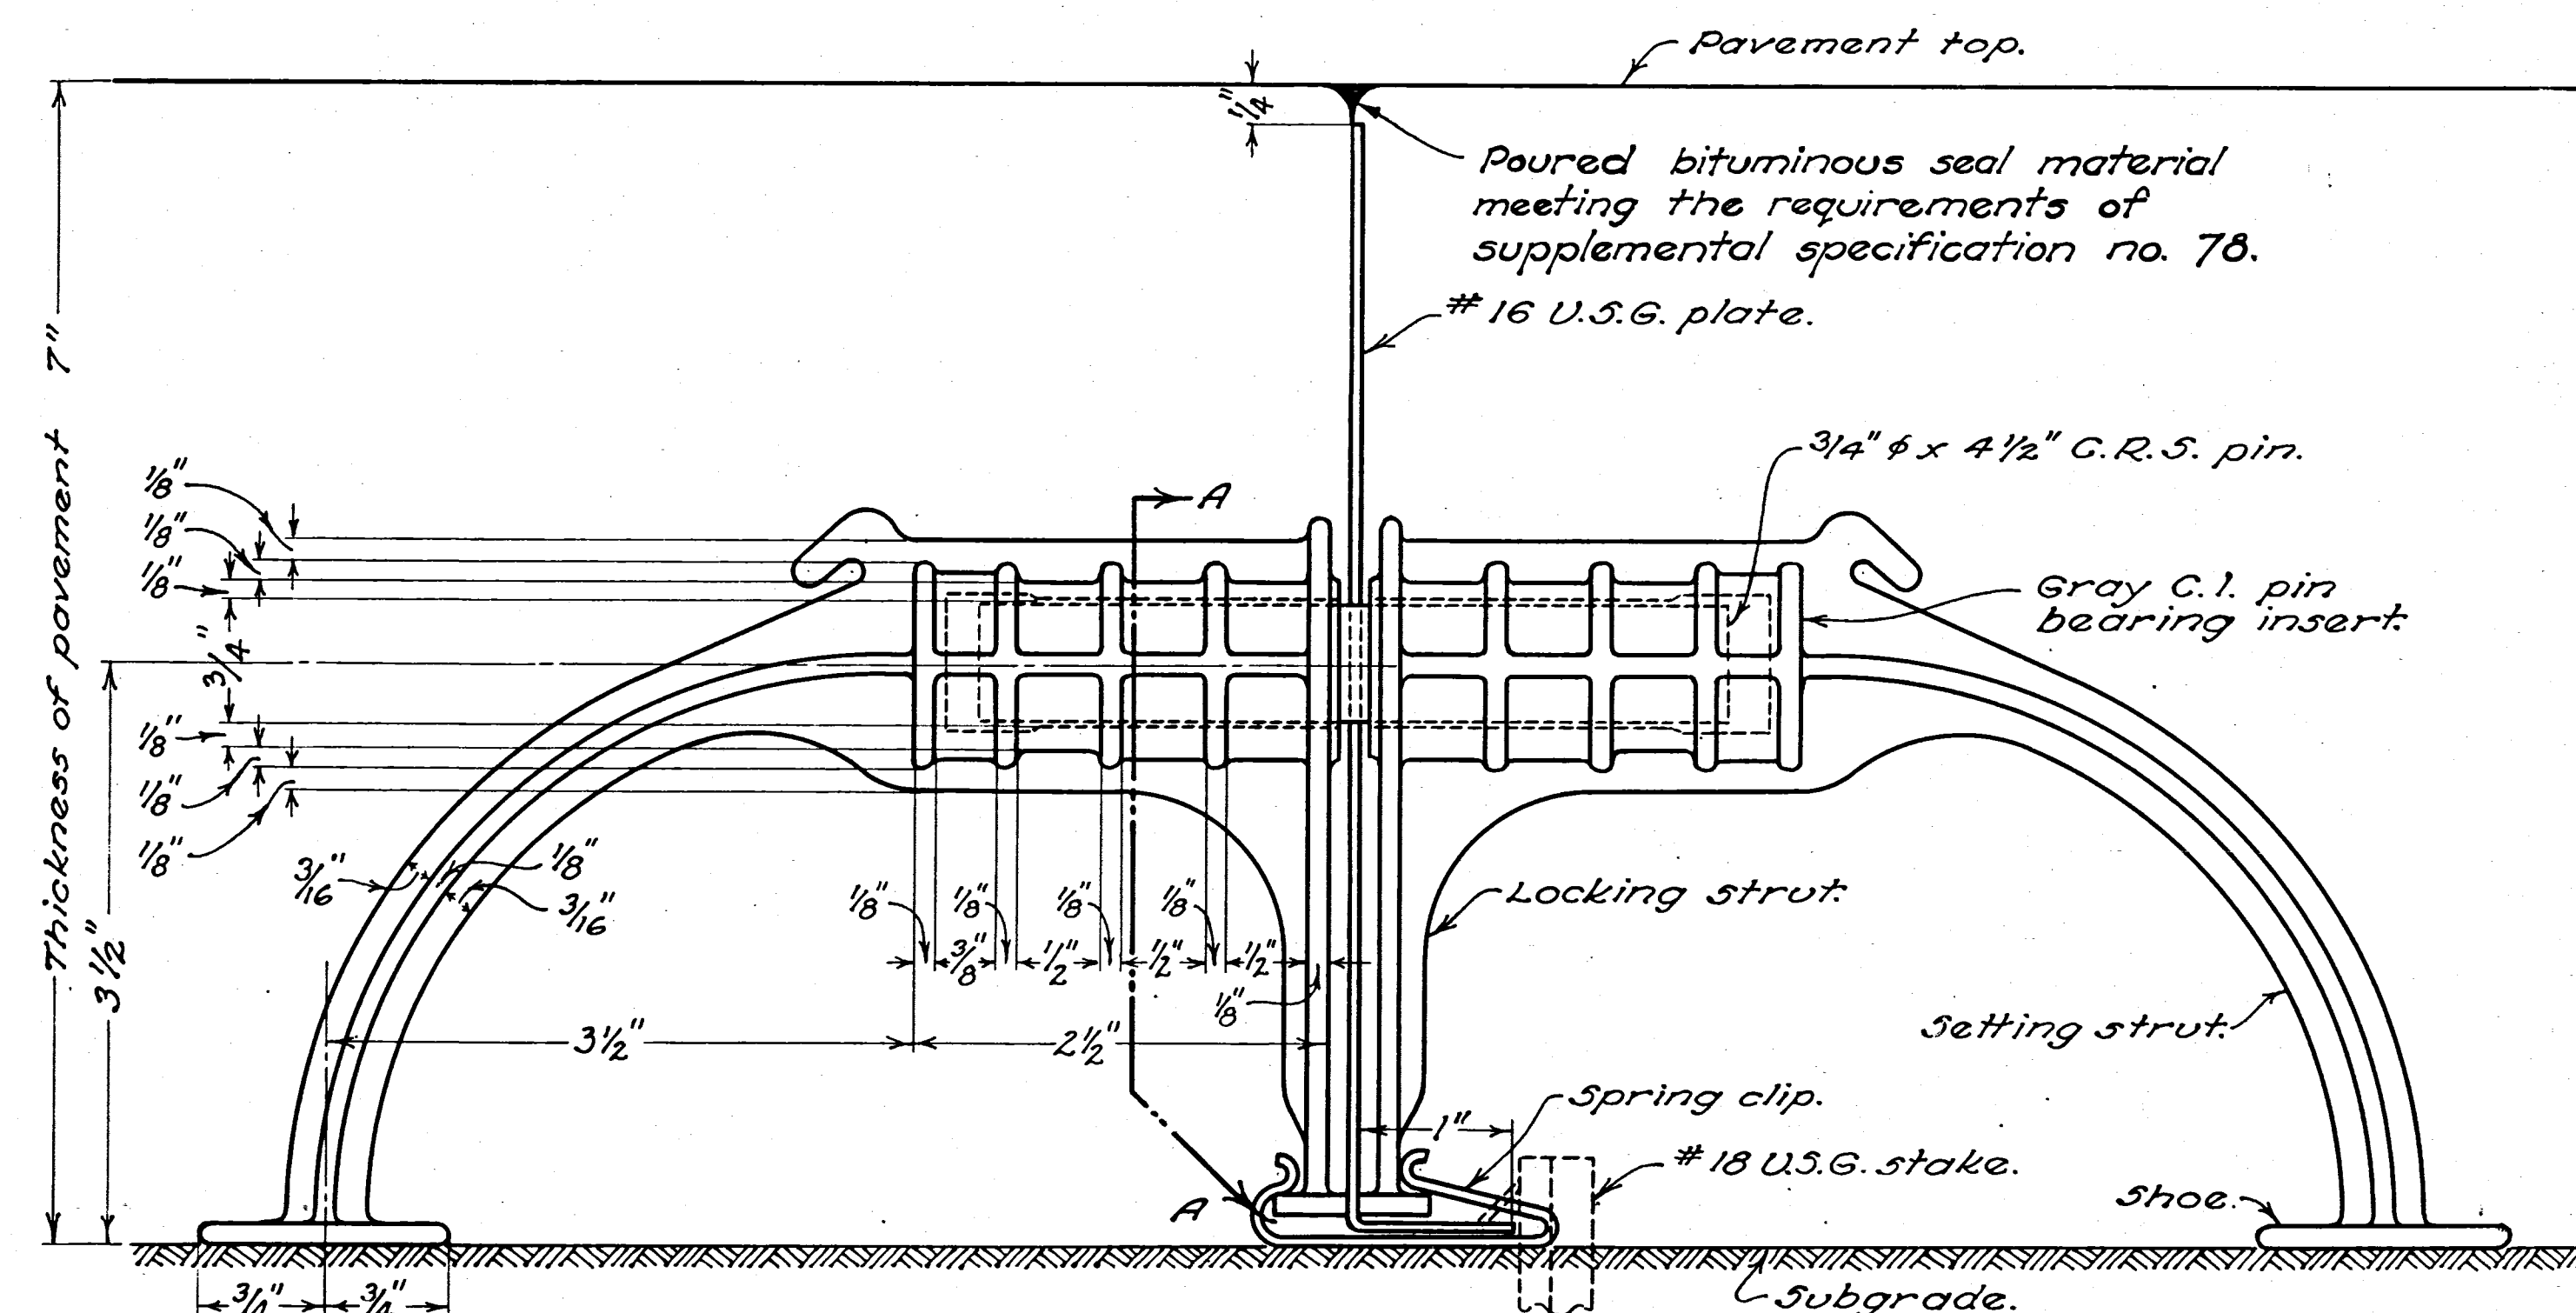

TYPICAL SECTION OF JOINT

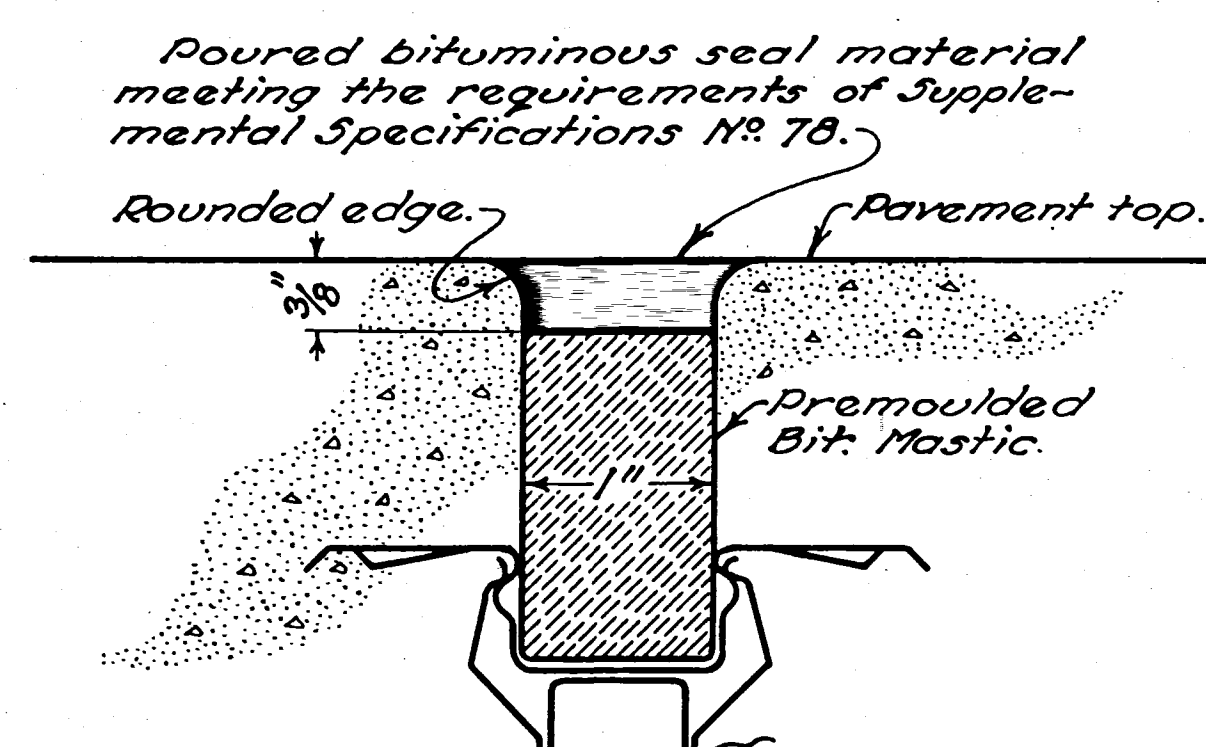

SECTION
POURED BITUMINOUS SEAL

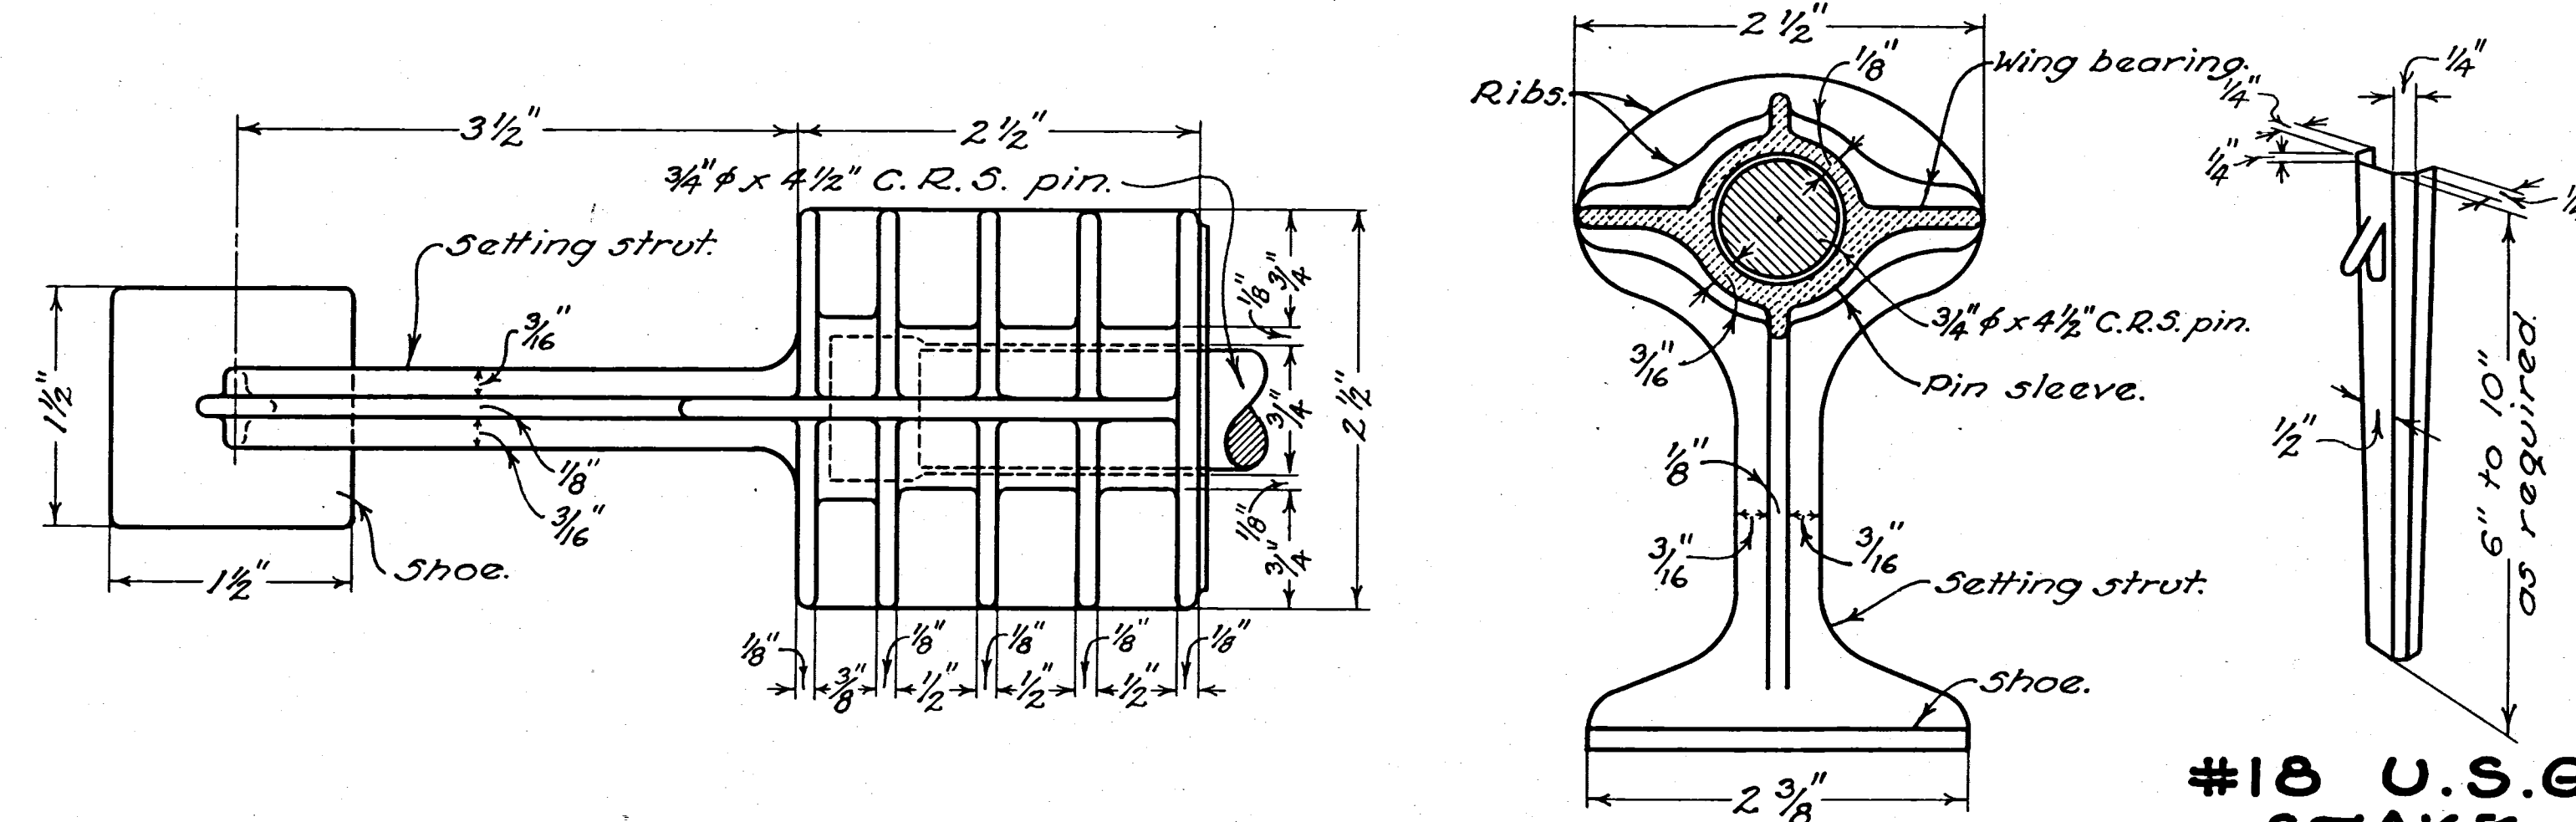

PLAN SECTION
GRAY CAST IRON PIN BEARING INSERT

TJ-2