

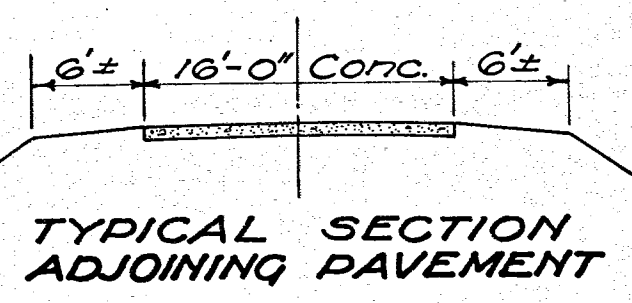


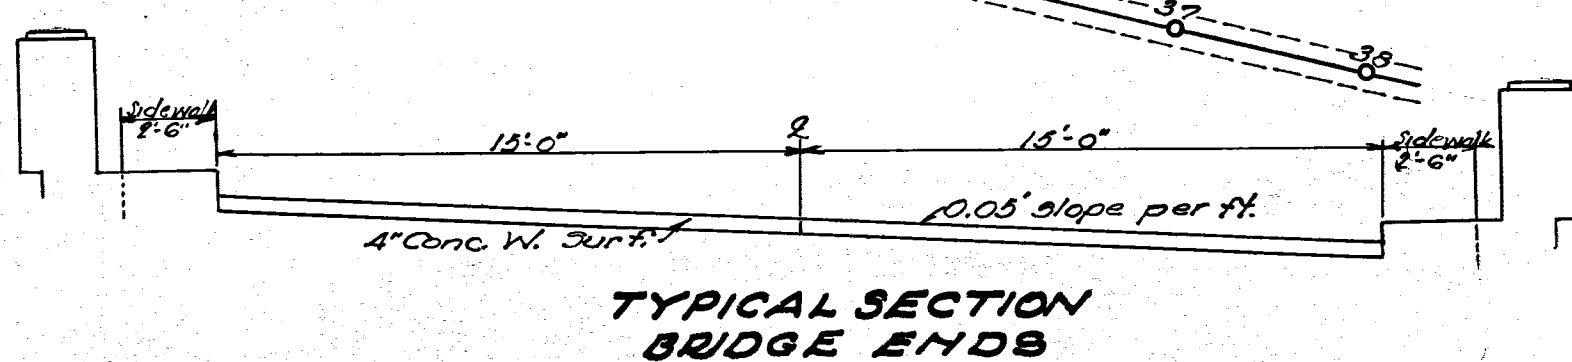

GUARD RAIL REMOVAL			
Sta.	To Sta.	Side	Lin. Ft.
10+00	12+77	R	277
10+16	15+20	L	304
12+90	18+72	R	582
15+64	18+72	L	308
20+38	28+87	R	704
20+38	28+72	L	680
27+44	28+33	R	234
27+25	28+24	L	144
Totals			3433

APPROACHES AND PRIVATE DRIVES			
Sta.	Side	I-17	Cu. Yds.
12+35	R	7	
14+90	L	12	
27+10	R	5	
27+10	L	5	
Totals			29

PAVEMENT REMOVAL			
Sta.	To Sta.	Qty.	Yds.
10+00	11+50	269	
29+00	29+99.26	177	
9+78	10+00	60	
Totals			506

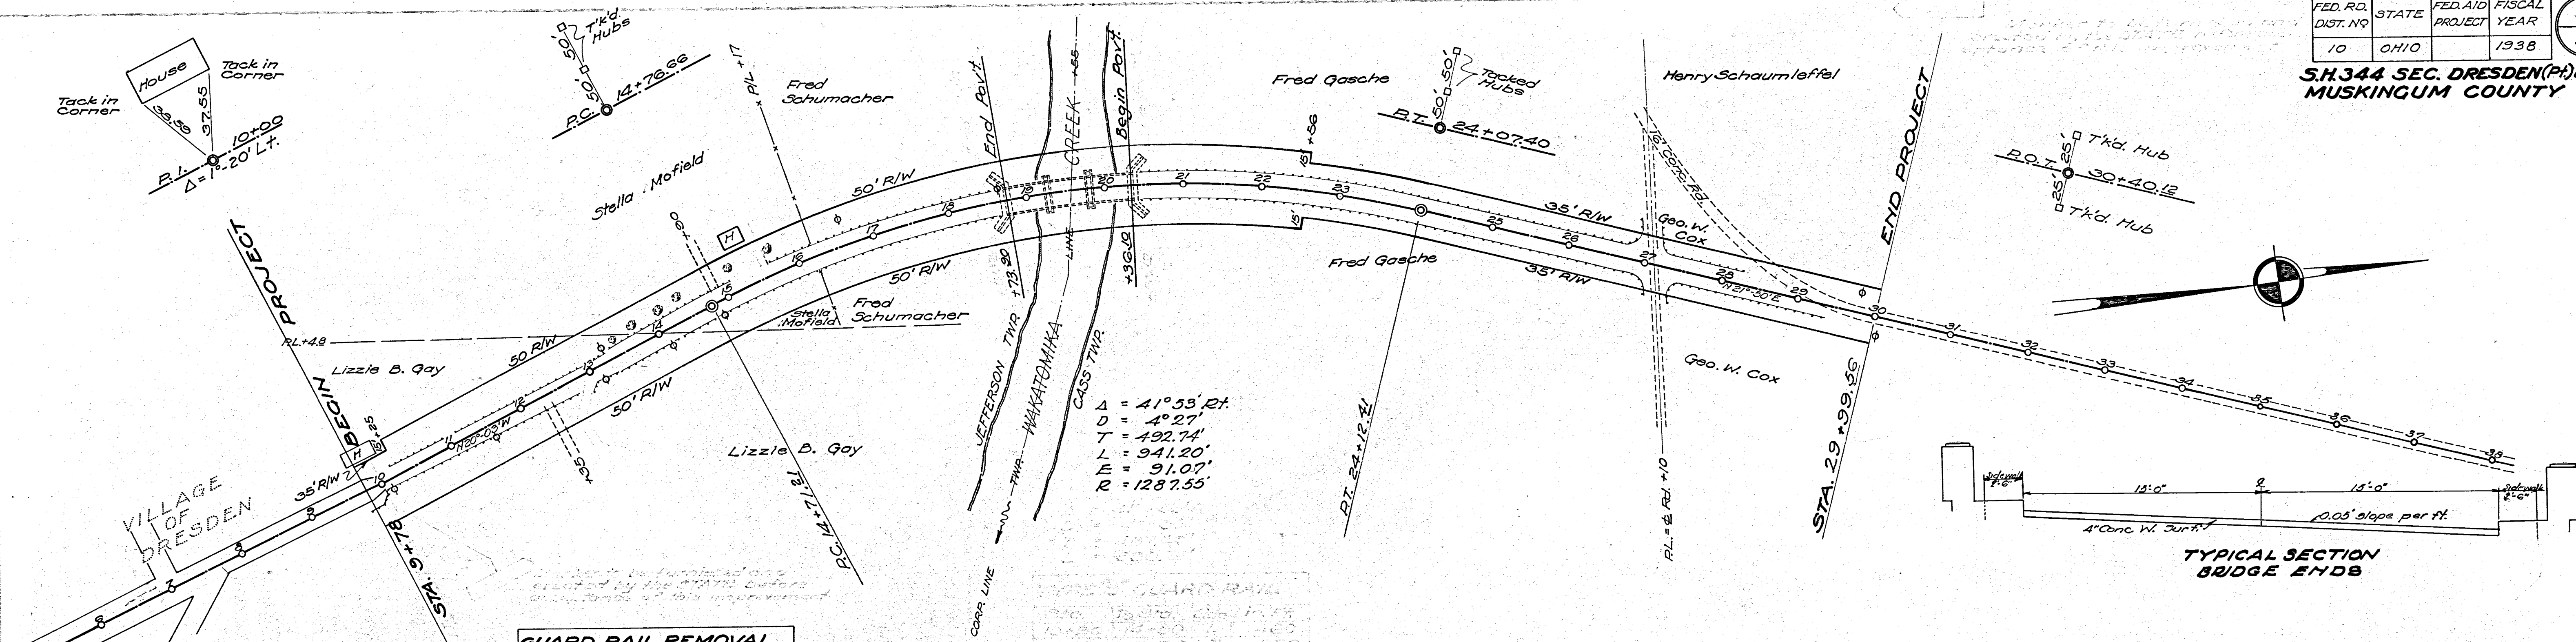