

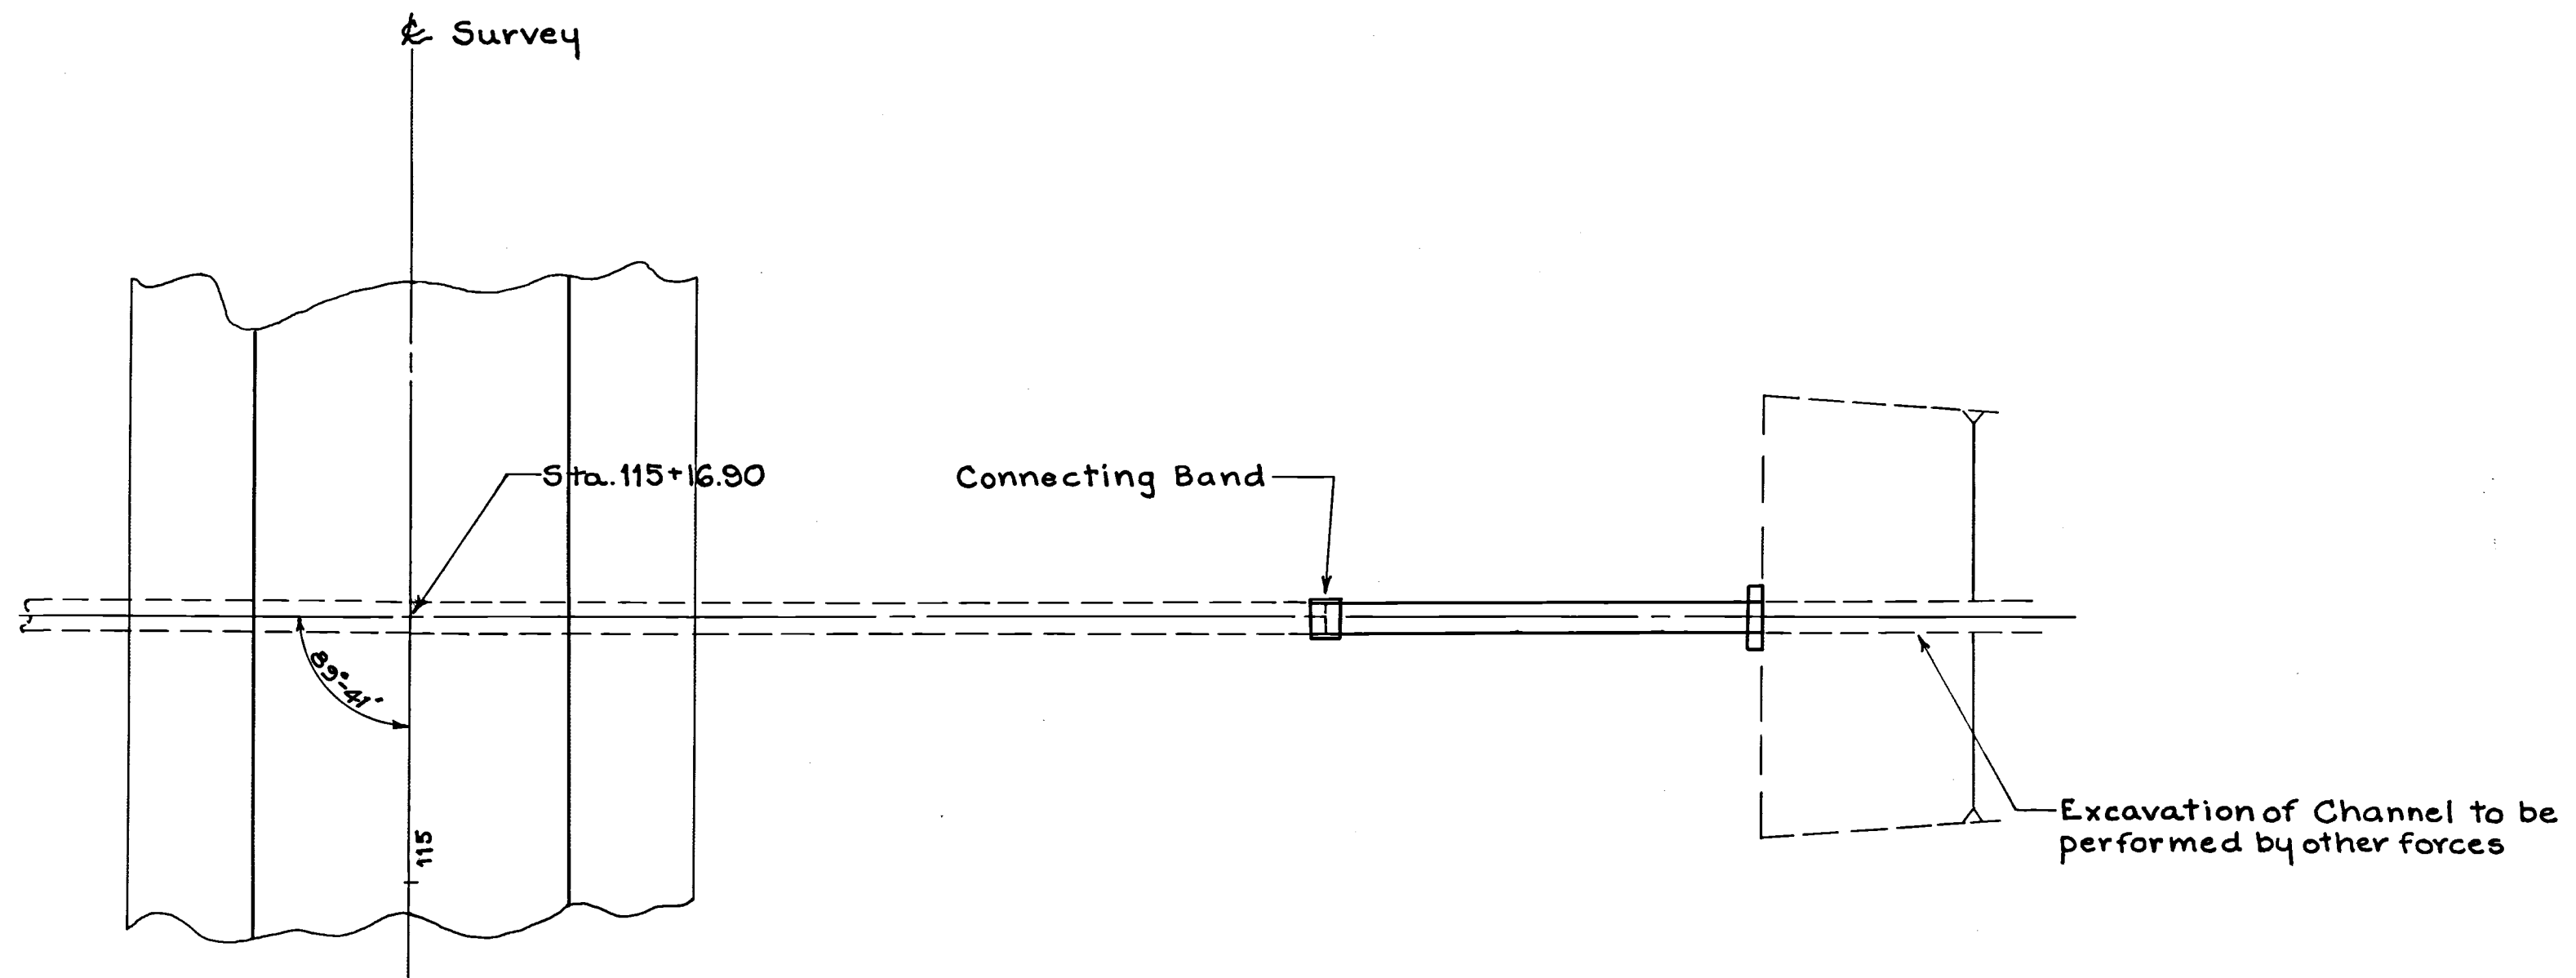


MUS.- CO.
TWP. ROAD 47
CO. ROAD 60

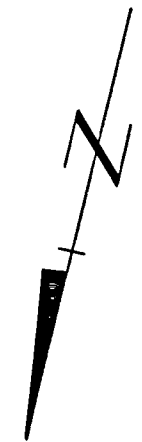

PLAN
SCALE IN FEET
0 5 10

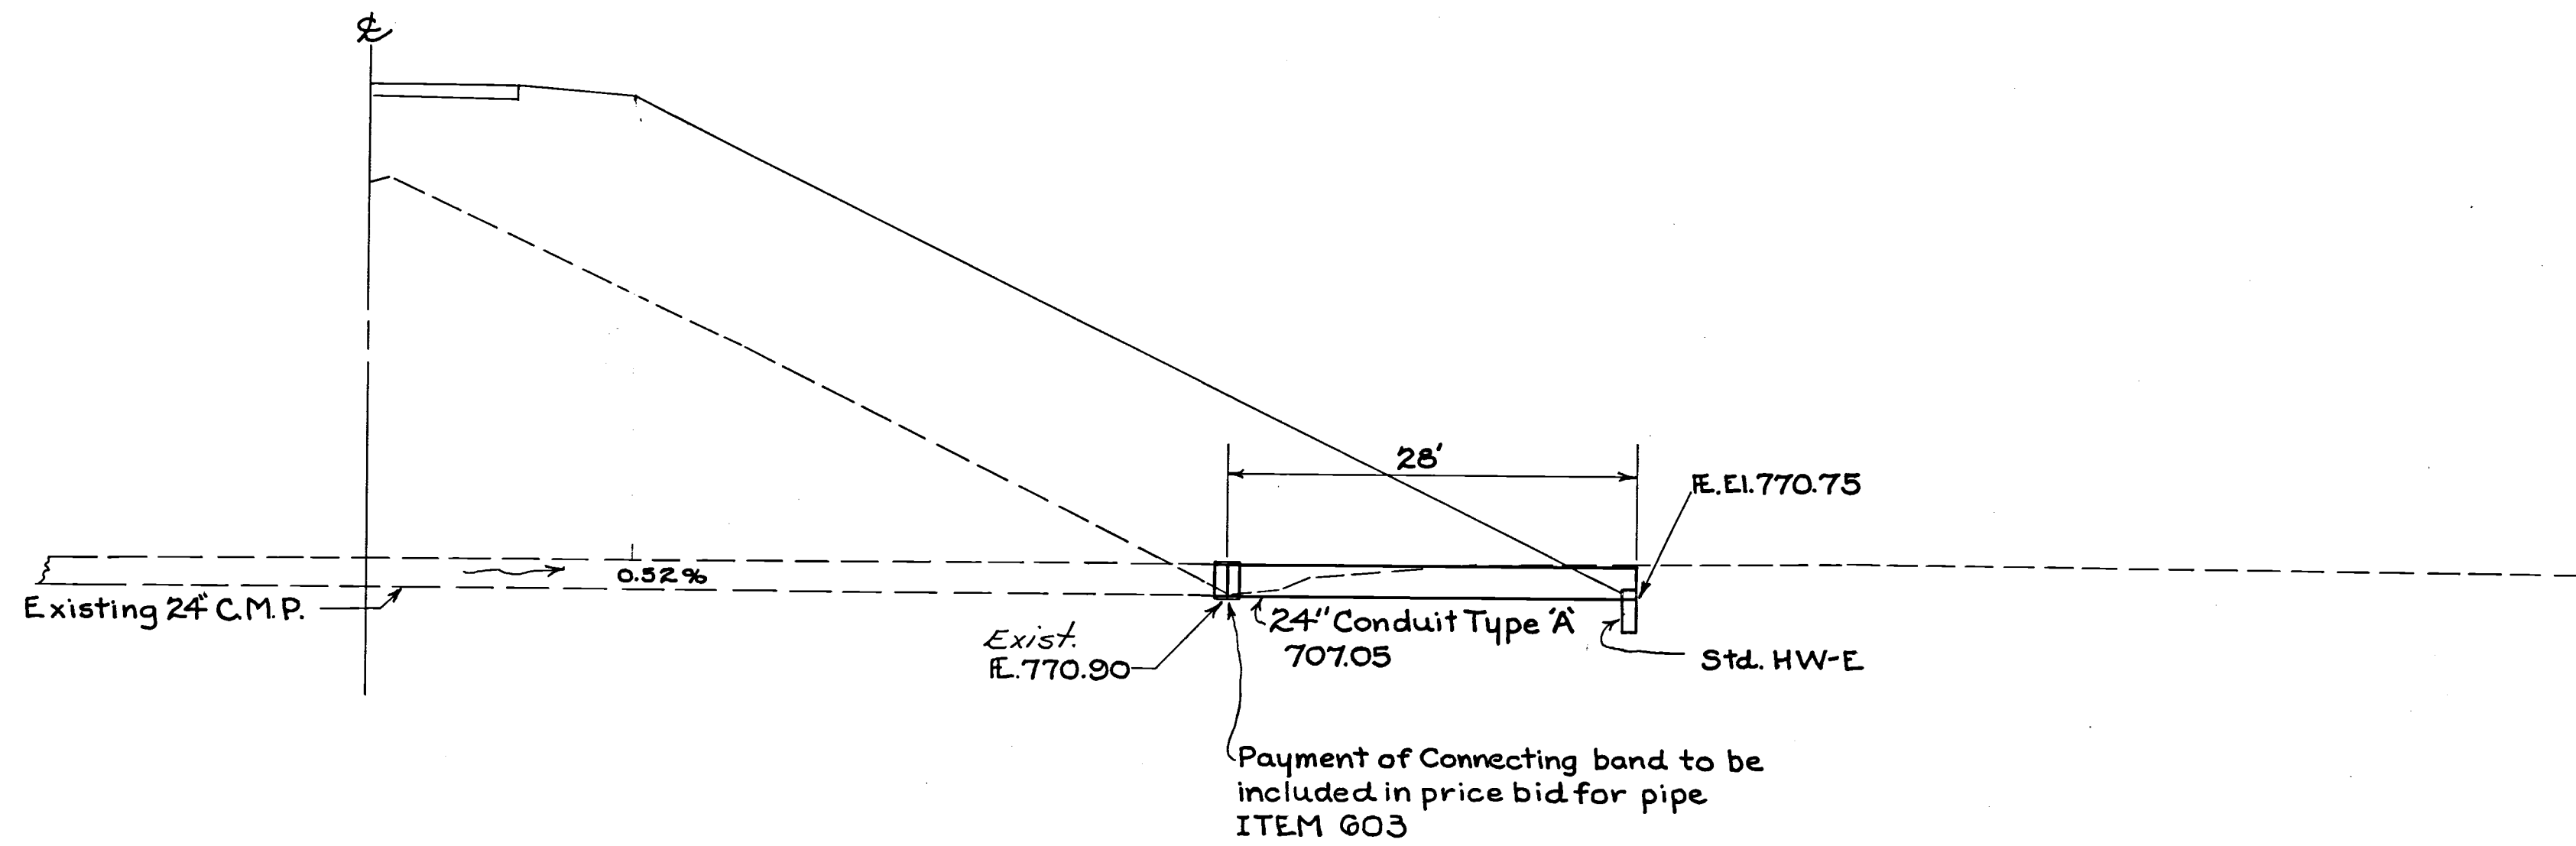

LONGITUDINAL SECTION

ESTIMATED QUANTITIES

ITEM	DESCRIPTION	QUANTITY	UNIT
603	24" Conduit Type 'A' 707.05	28	Lin. Ft.
	With Class 'B' Bedding		
602	Concrete Masonry	0.41	Cu. Yds.

4	STA. 115+16.80	Pipe Extension 24'±28'
---	----------------	------------------------