

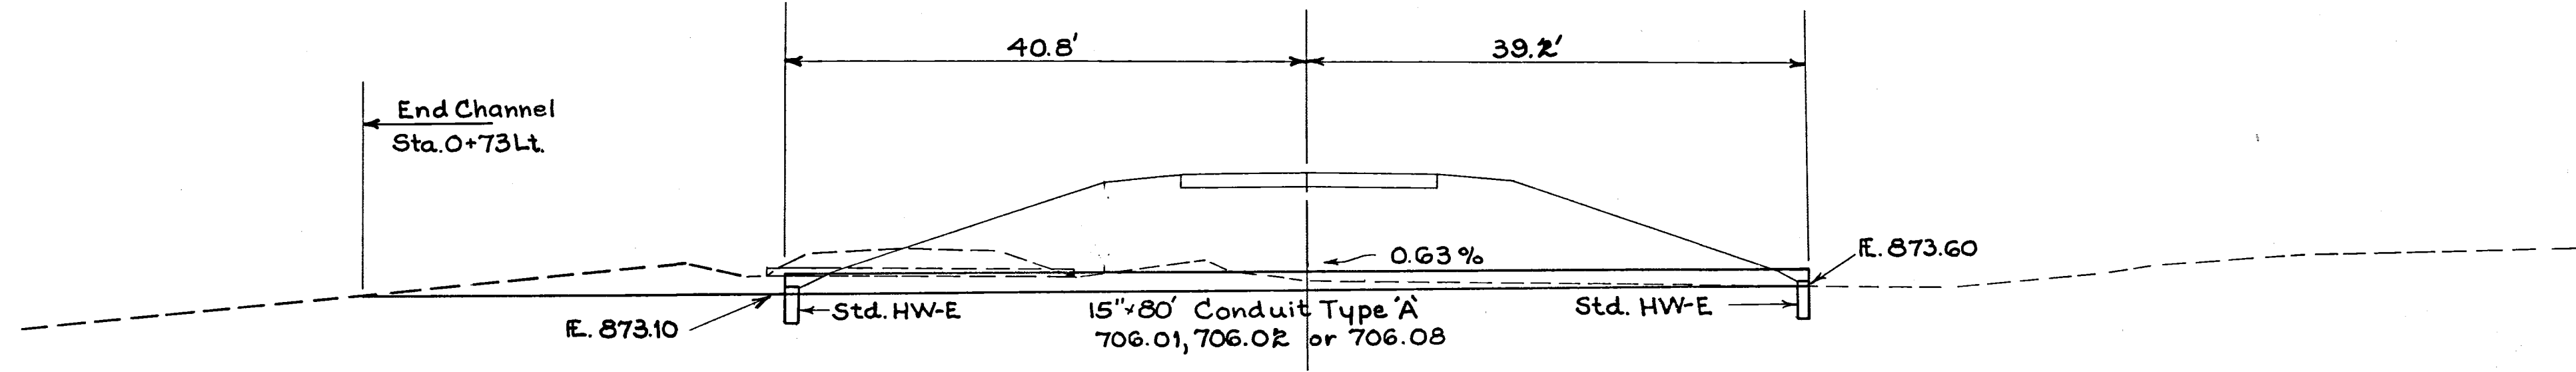



MUS - CO.
TWP. ROAD 47
CO. ROAD 60

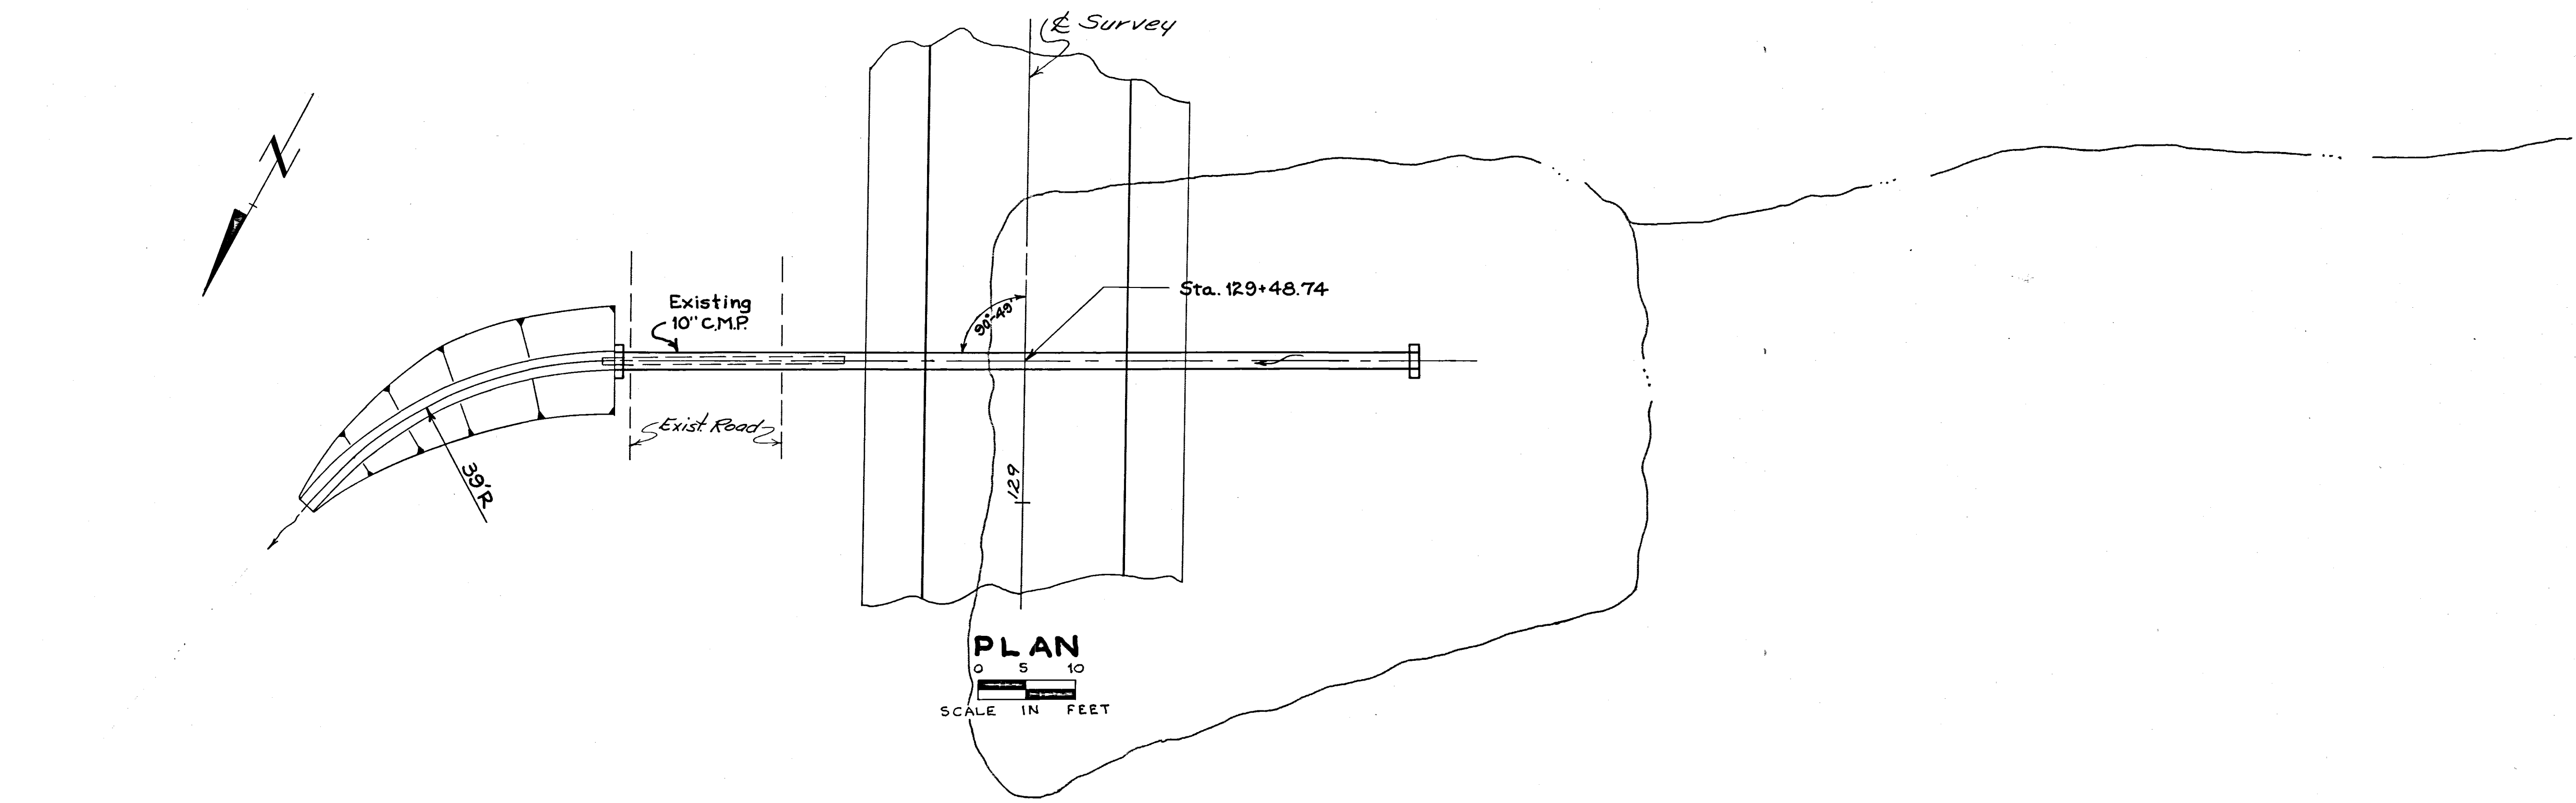

0+73 Lt. End Channel
872.90

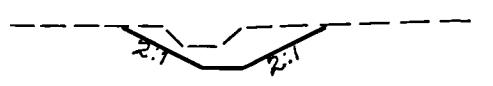

873.04
0+50 Lt.
874.2

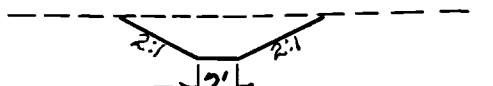

873.10
0+40.8 Lt. Begin Channel
875.2

E.A.	C.Y.
0	
4	
10	
4	
13	
Total	8

ESTIMATED QUANTITIES

ITEM	DESCRIPTION	QUANTITY	UNIT
603	15" Conduit Type 'A' 706.01, 706.02 or 706.03 With Class 'B' Bedding	80	Lin. Ft.
602	Concrete Masonry	0.52	Cu. Yds.
203	Excavation	8	Cu. Yds.

Drainage Area = 44 Ac $Q_{10} = 0.86 \times 0.6 \times 0.65 \times 23 = 8 \text{ c.f.s.}$

5	STA 129+48.74	P.C. 15'x80'	
---	---------------	--------------	--