



MUS - CO.
TWP. ROAD 47
CO. ROAD 60

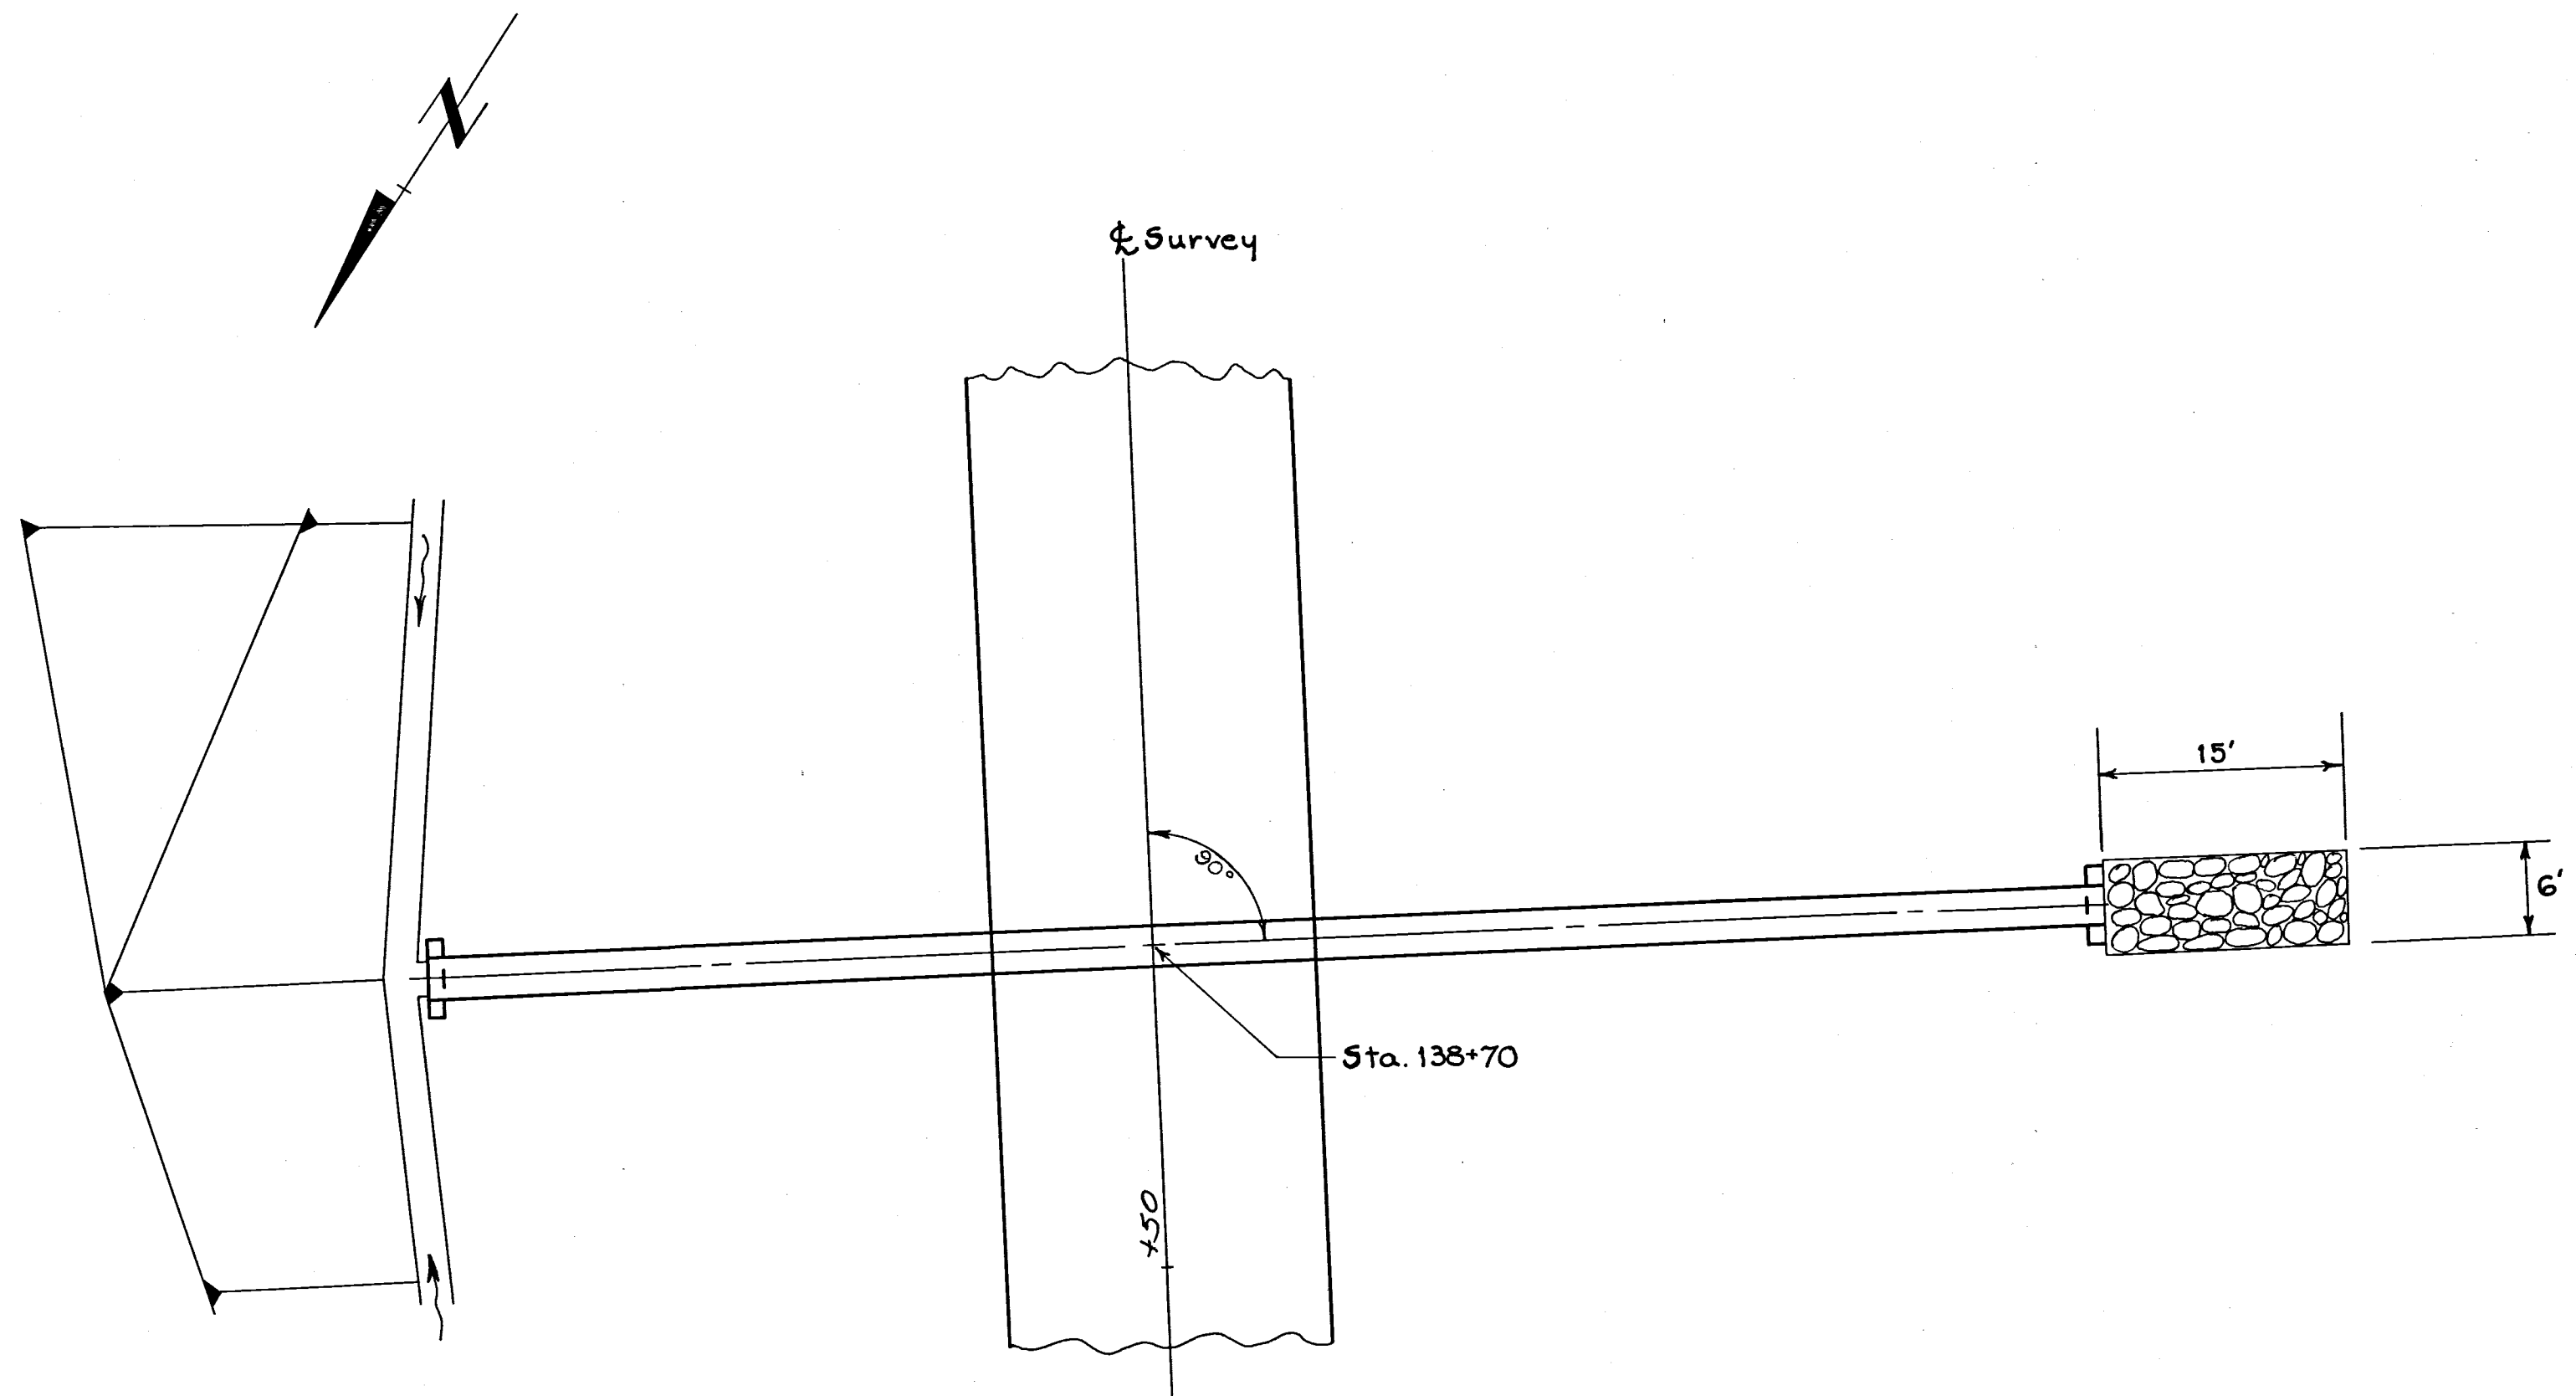

PLAN
SCALE IN FEET
0 5 10

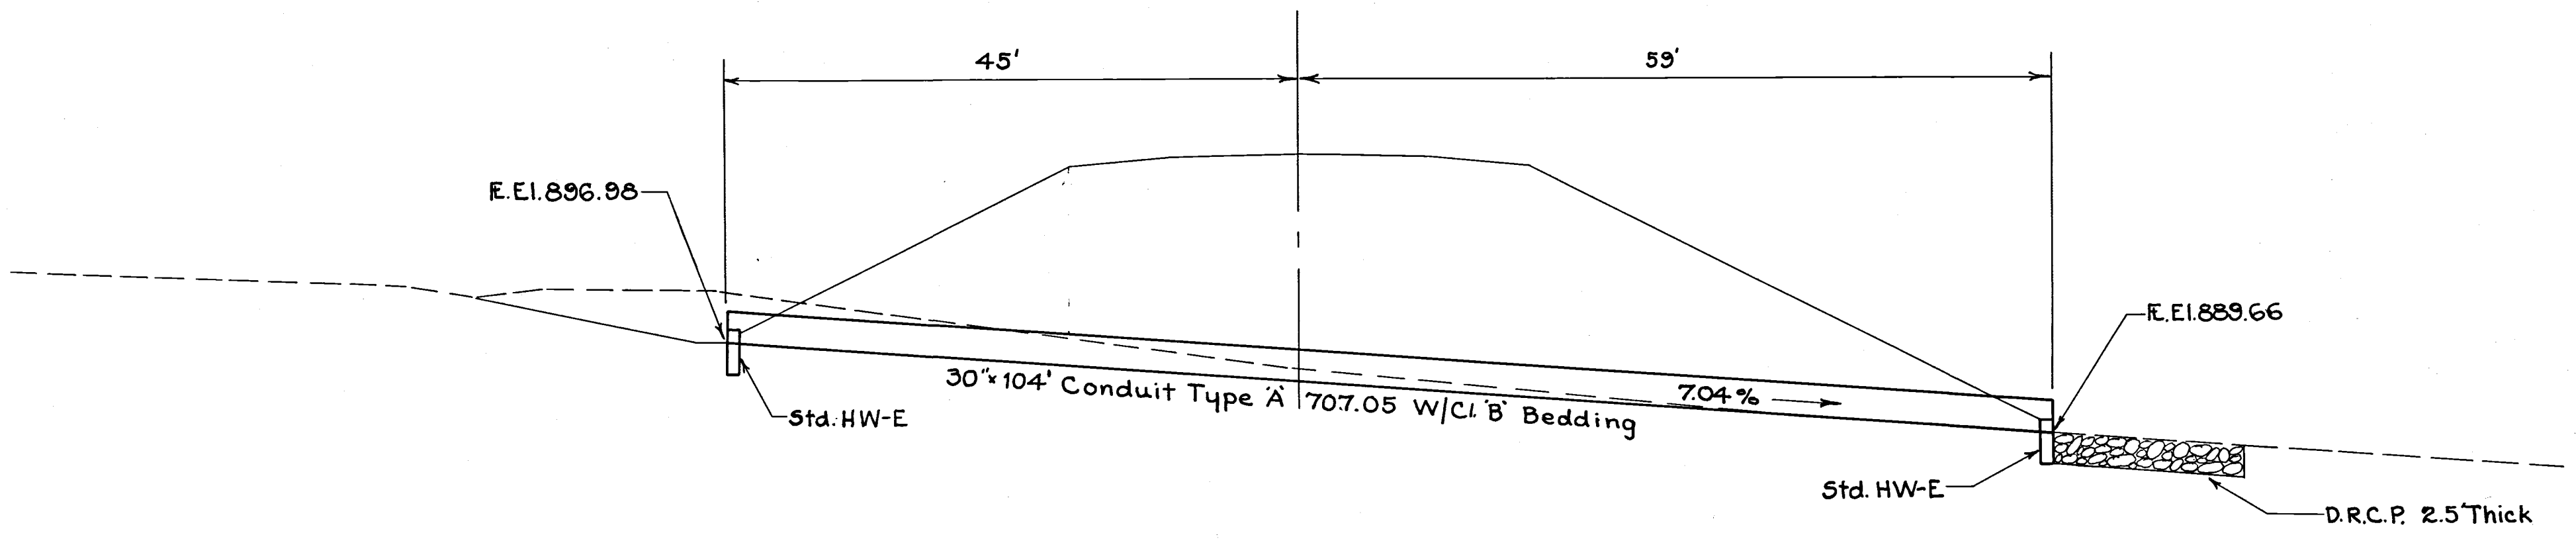

LONGITUDINAL SECTION

ESTIMATED QUANTITIES			
ITEM	DESCRIPTION	QUANTITY	UNIT
603	30" Conduit Type 'A' 707.05	104	Lin. Ft.
	With Class 'B' Bedding		
602	Concrete Masonry	1.02	Cu. Yds.
601	Dumped Rock Channel Protection	8	Cu. Yds.
Drainage Area = 16 A ^s Q ₁₀ = 0.86 x 0.8 x 0.65 x 56 = 25 c.f.s.			
6	STA. 138+70.00 PC. 30"x104'		