
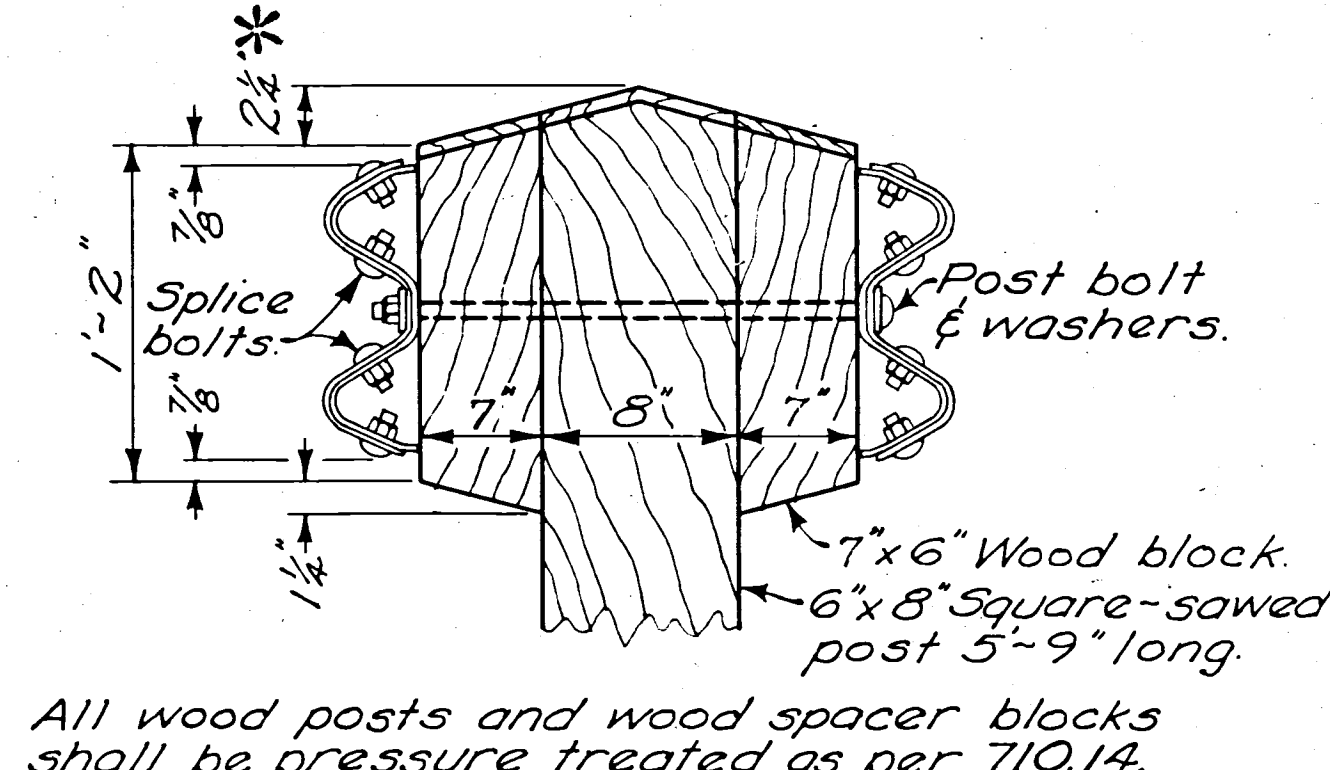
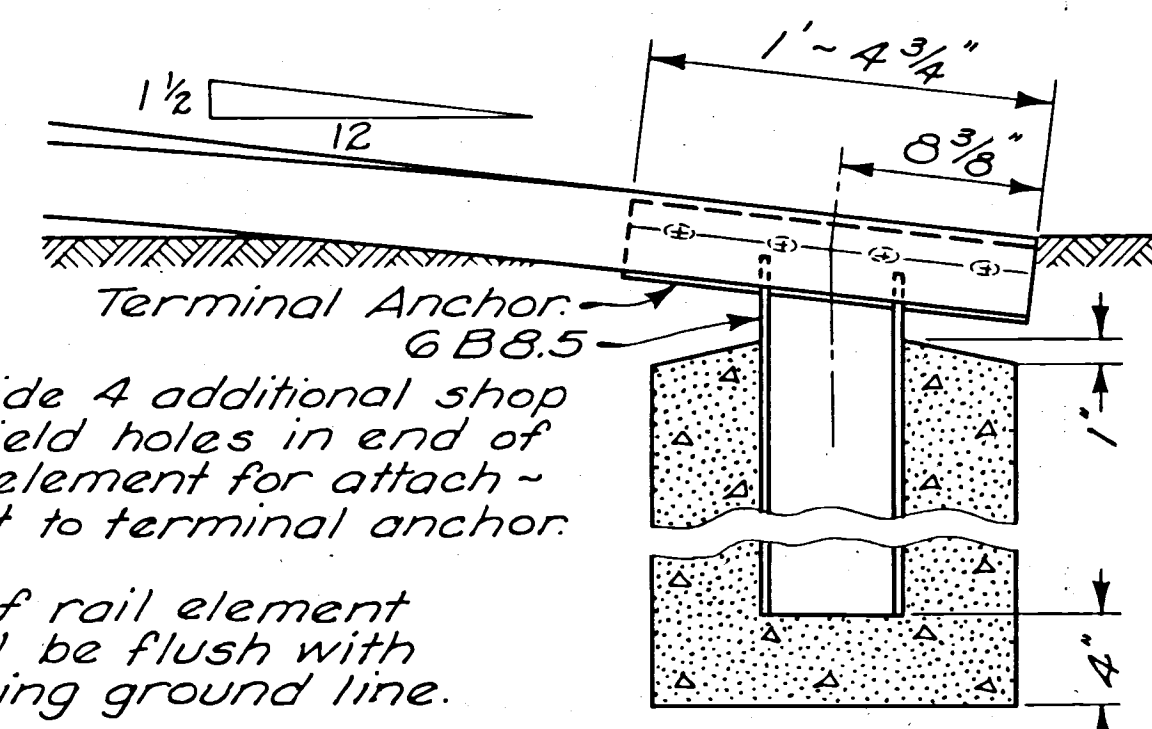
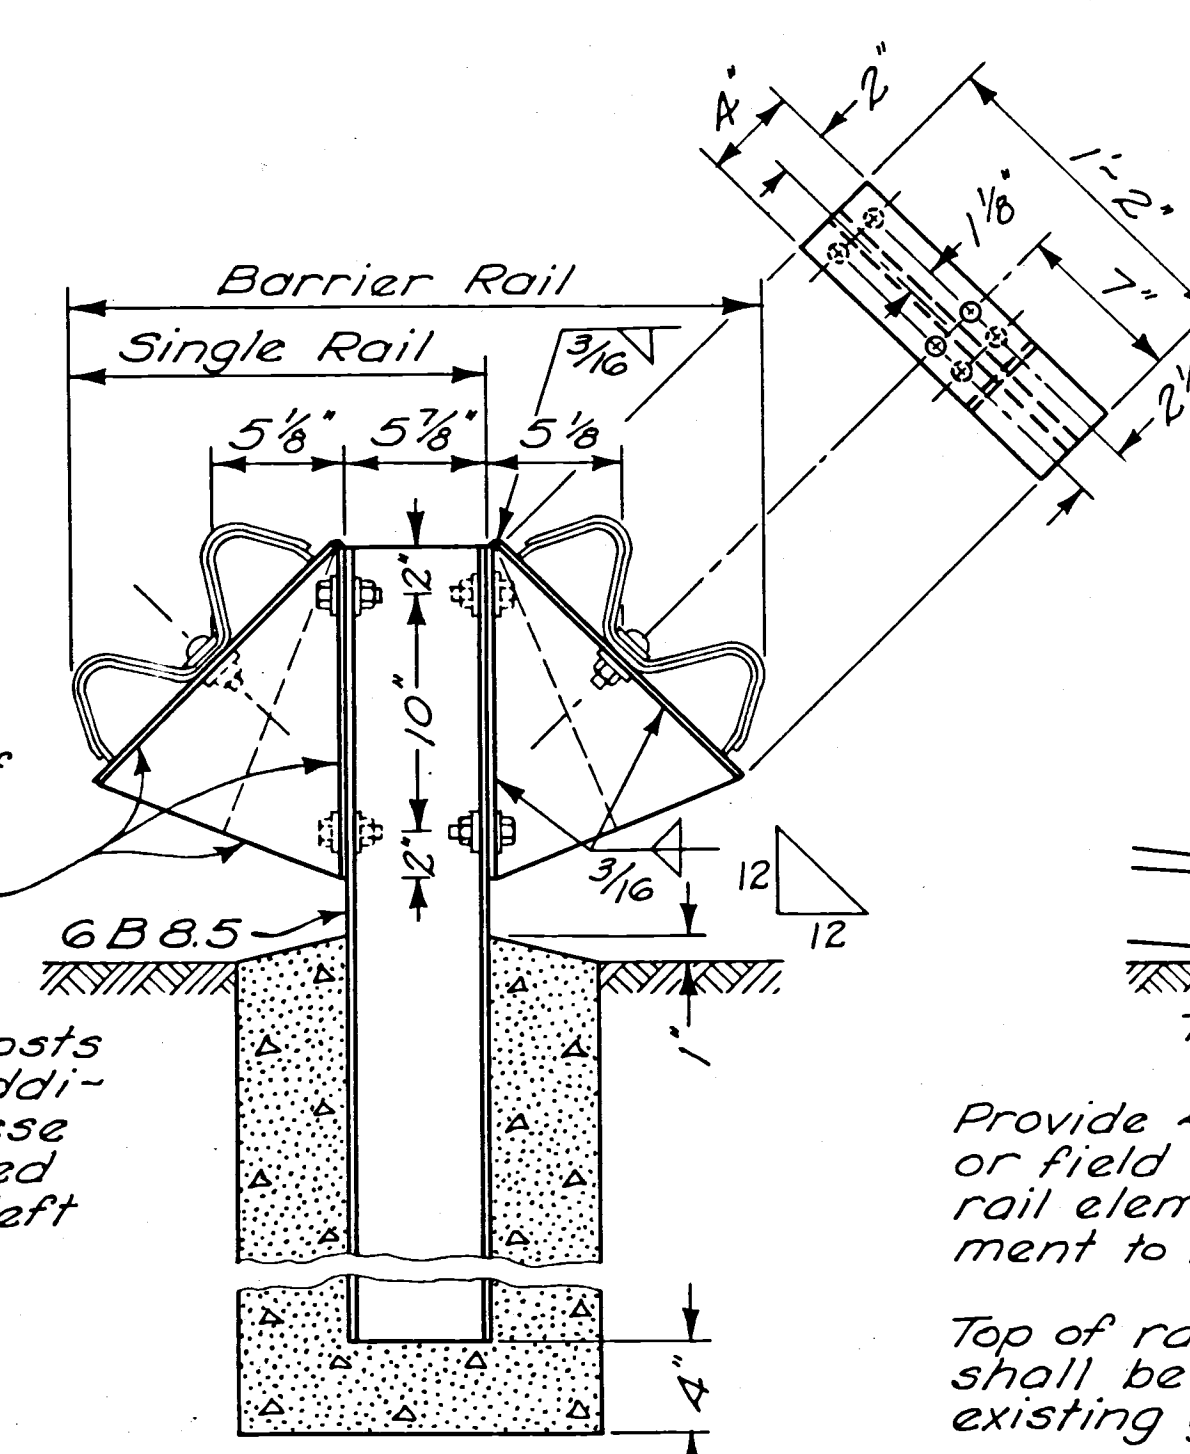
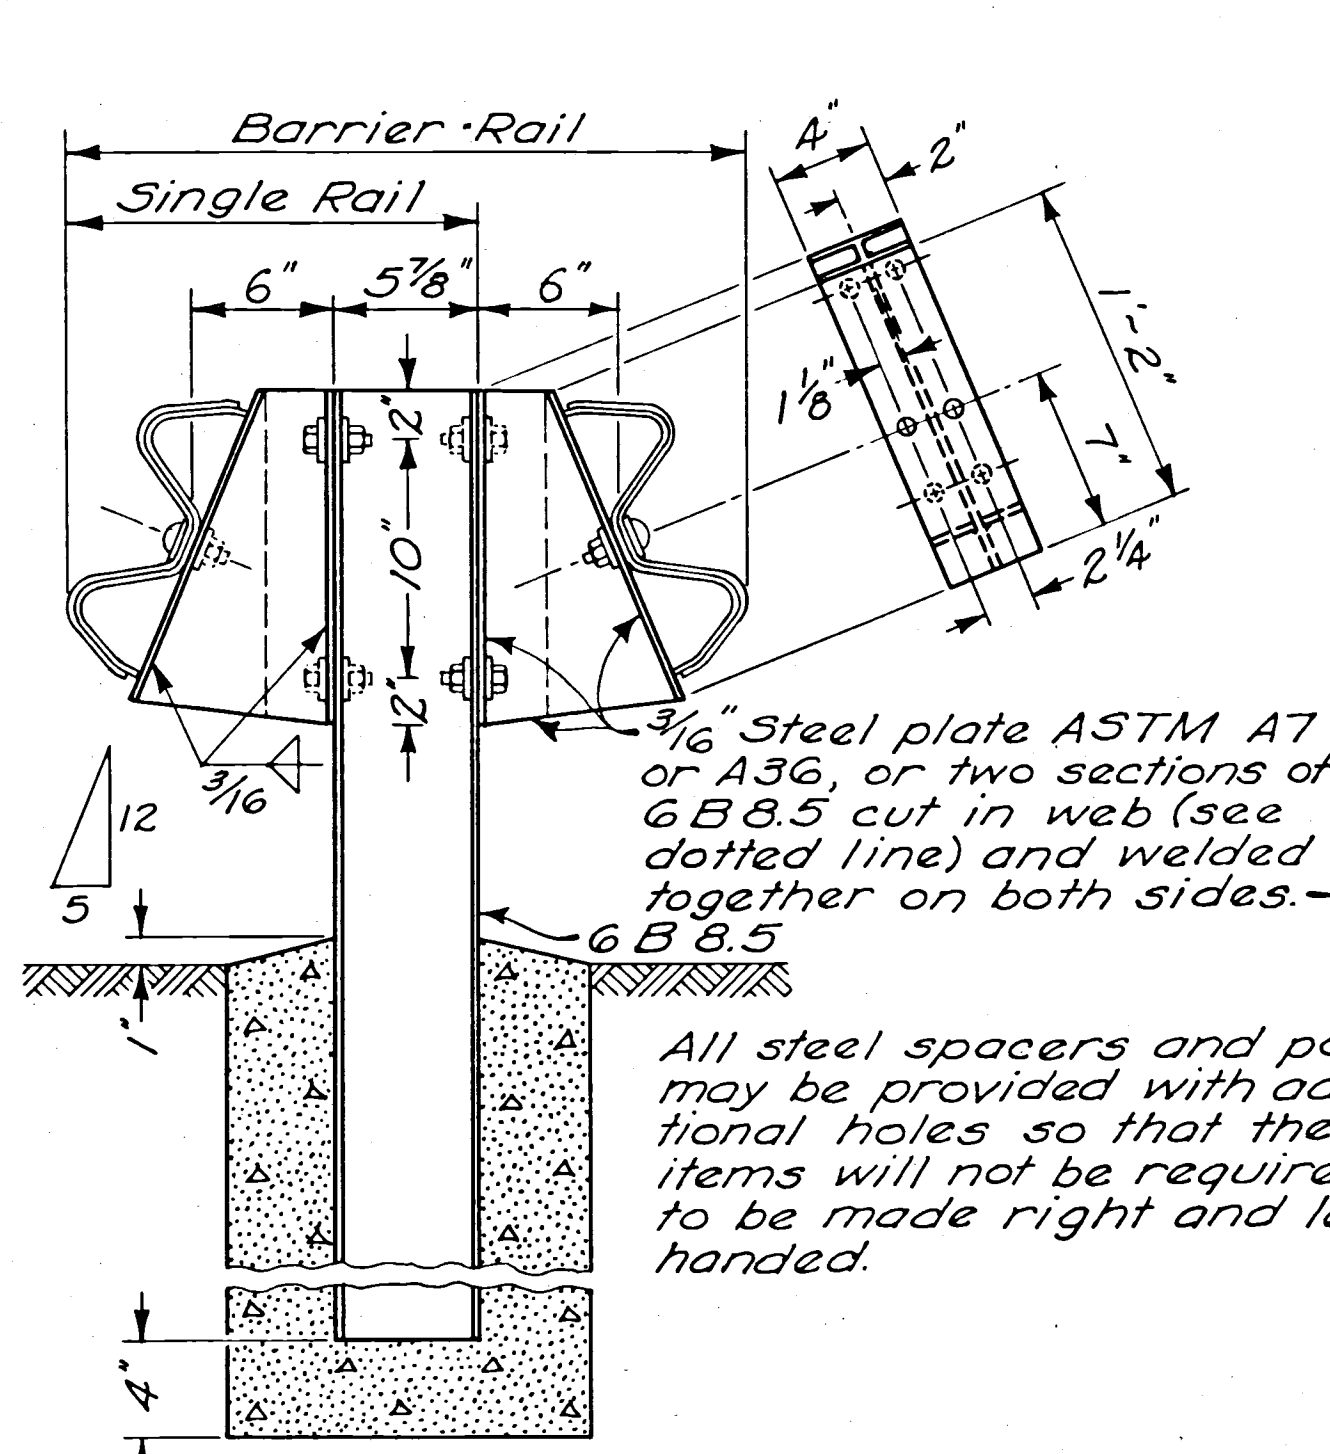
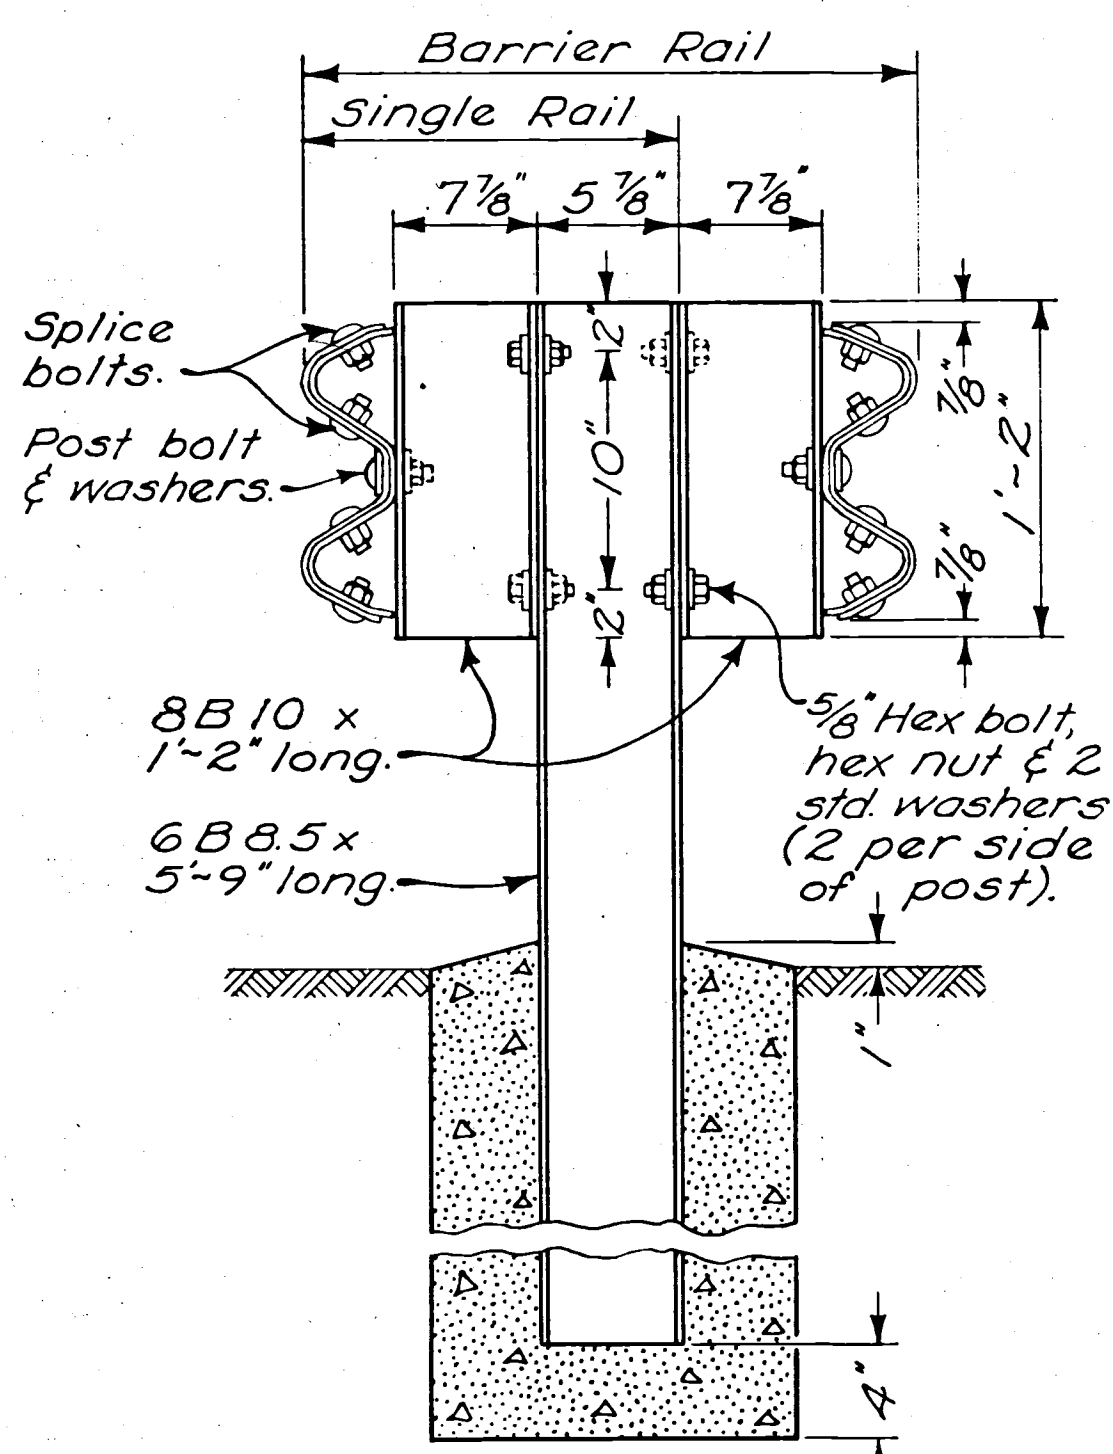
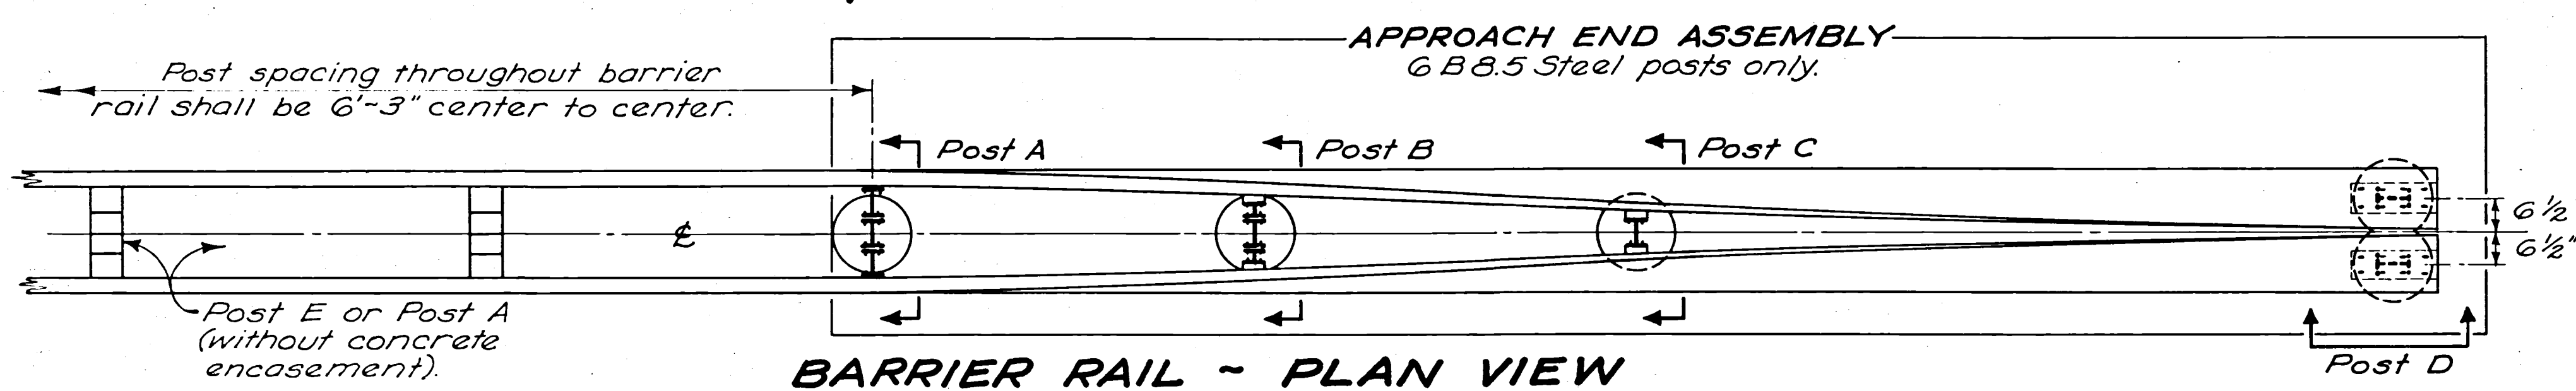
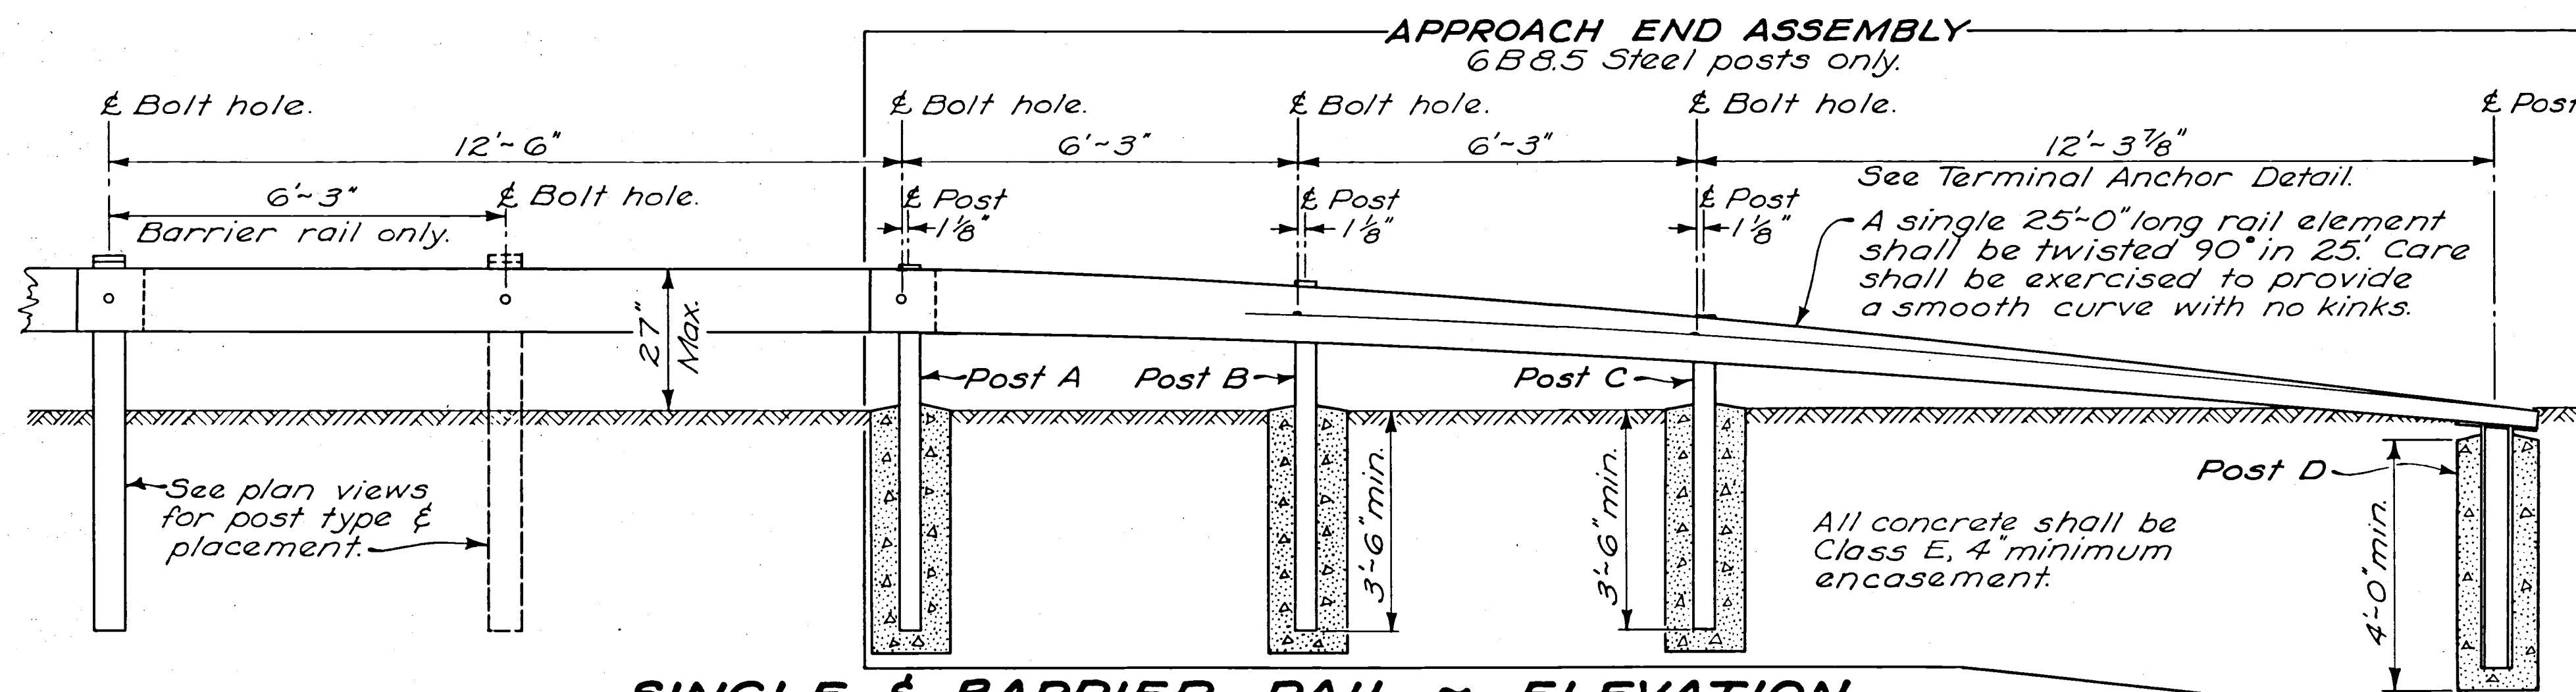


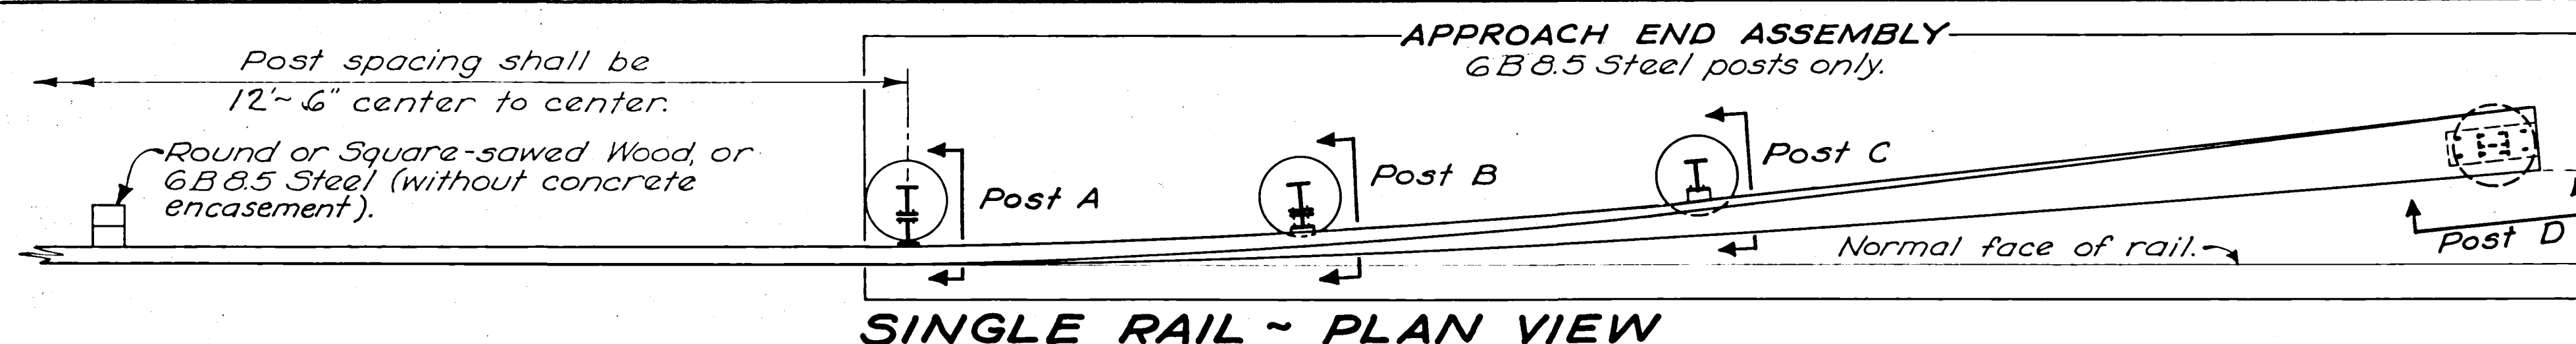




NOTES

For details not shown, see Standard Drawings GR-1 and GR-2A.

All steel parts shall be galvanized in accordance with ASTM A123, A153 or A525, whichever may apply.

This drawing shall govern where a conflict arises.

FED. RD. DIVISION	STATE	PROJECT	
2	OHIO		

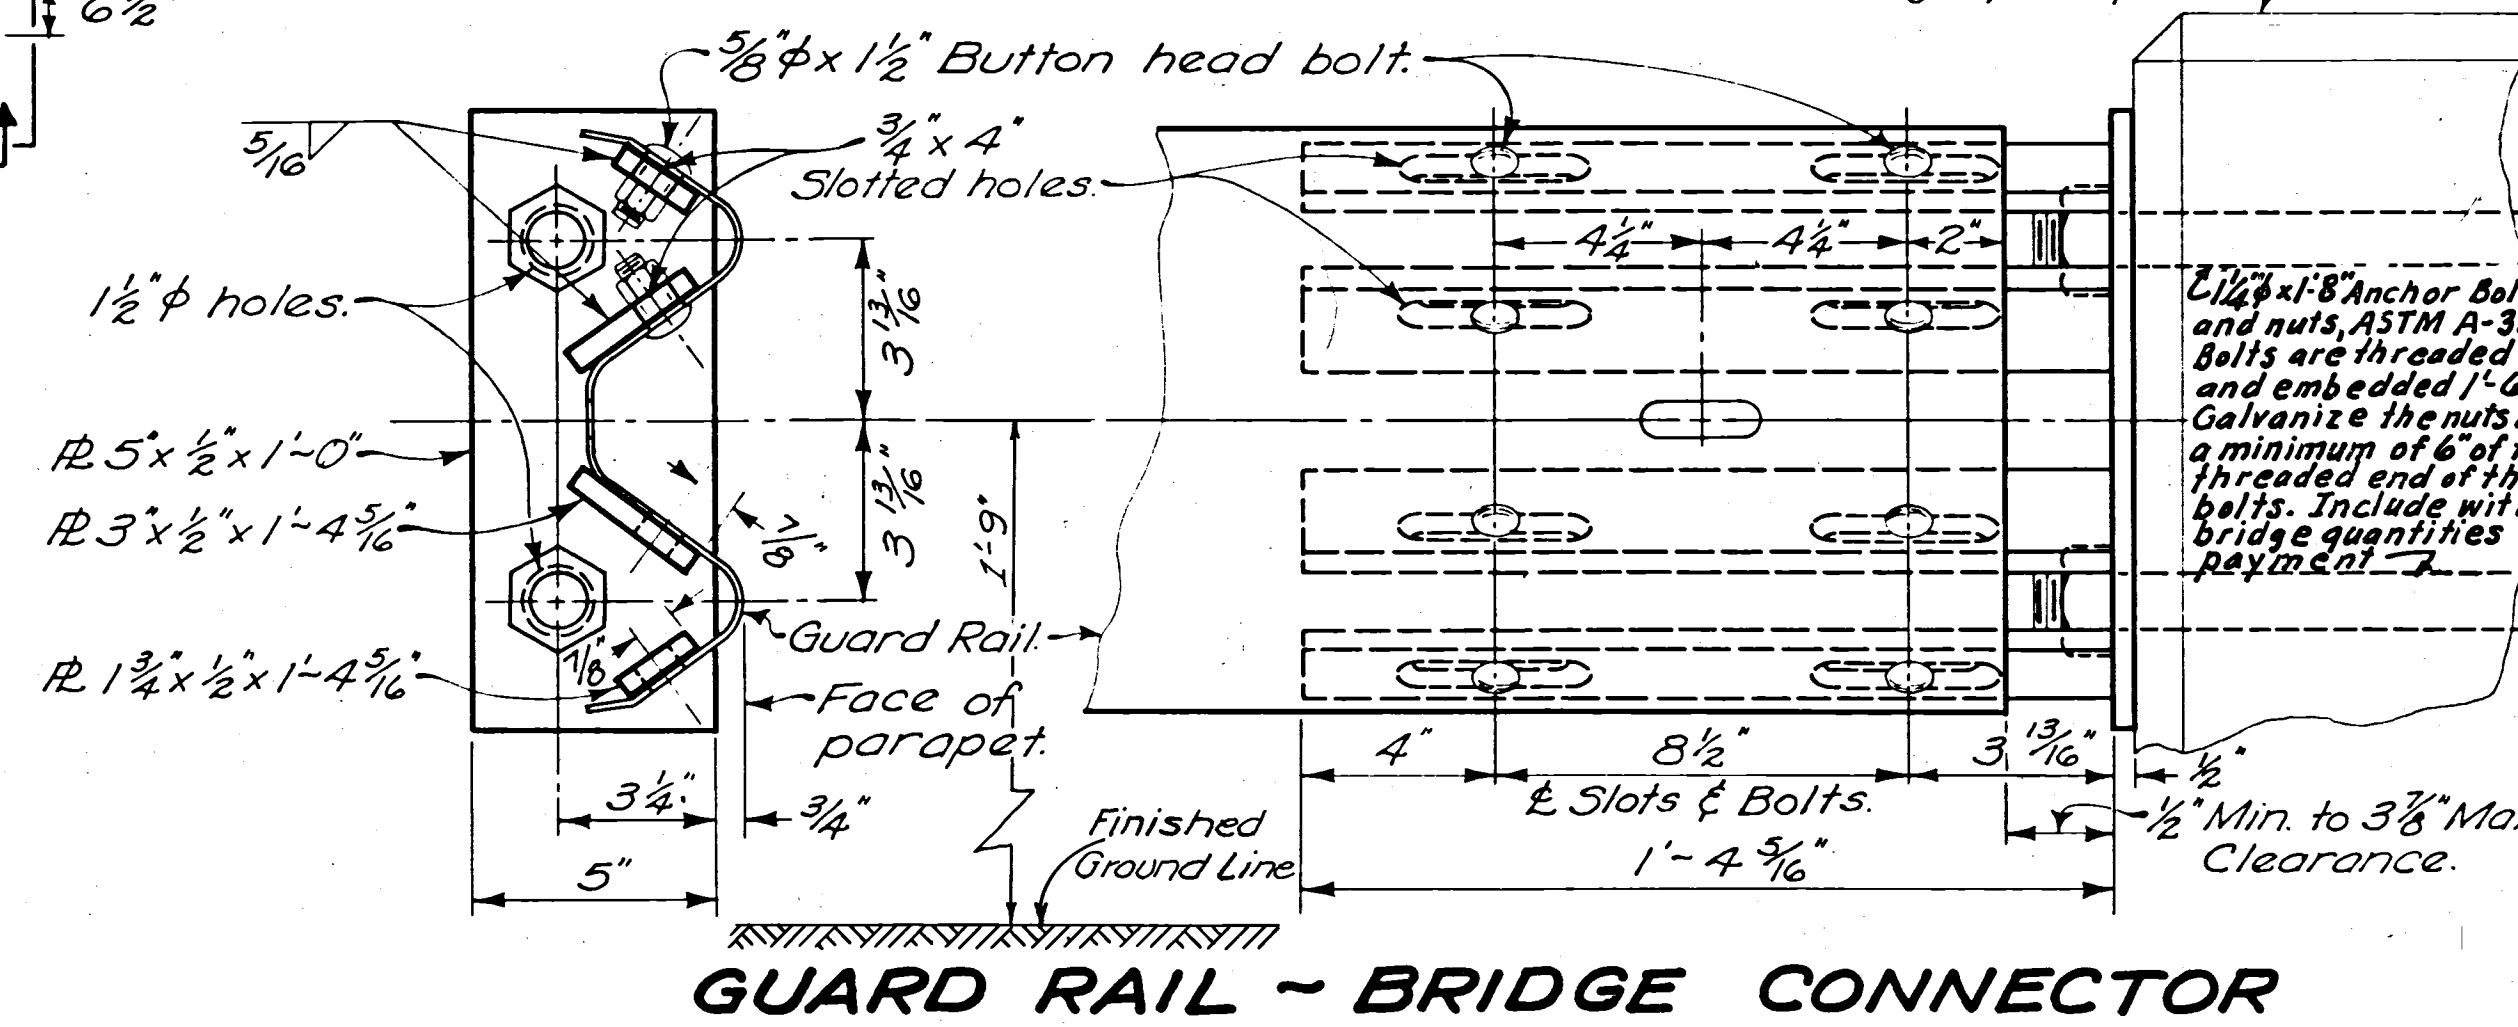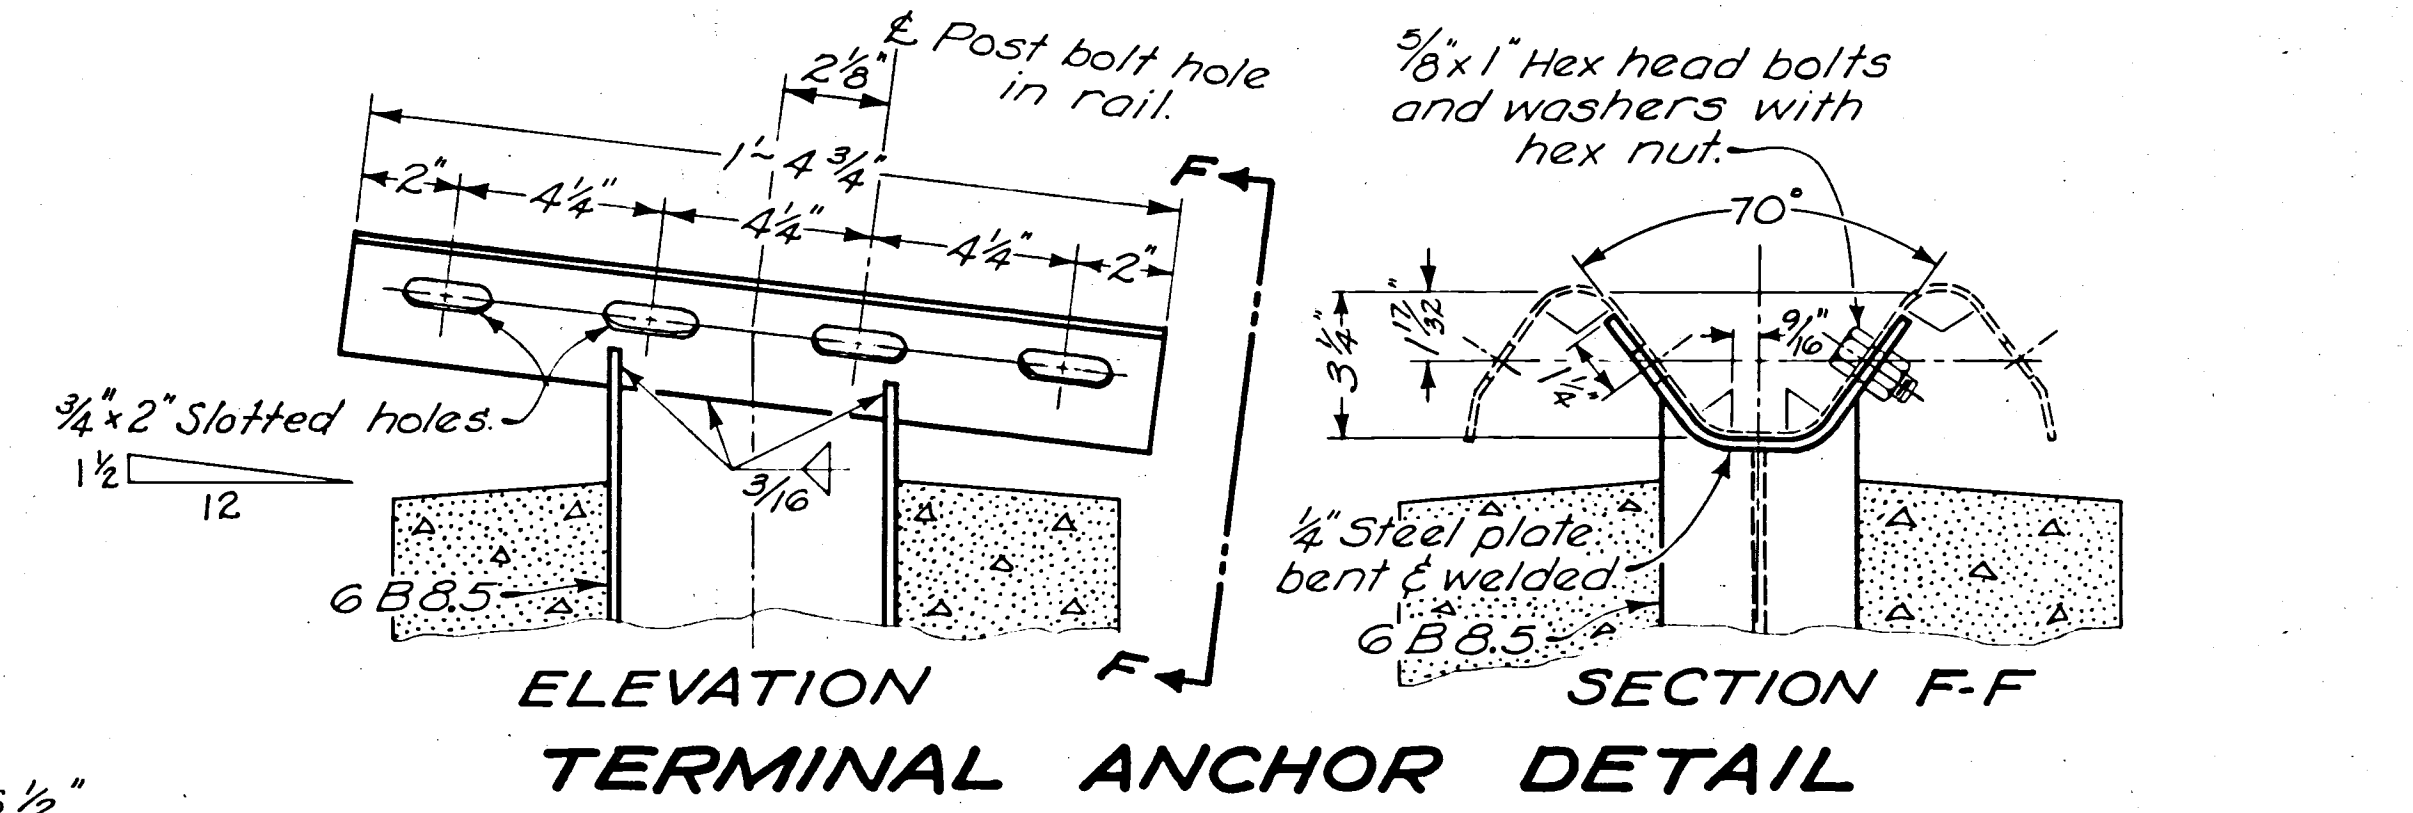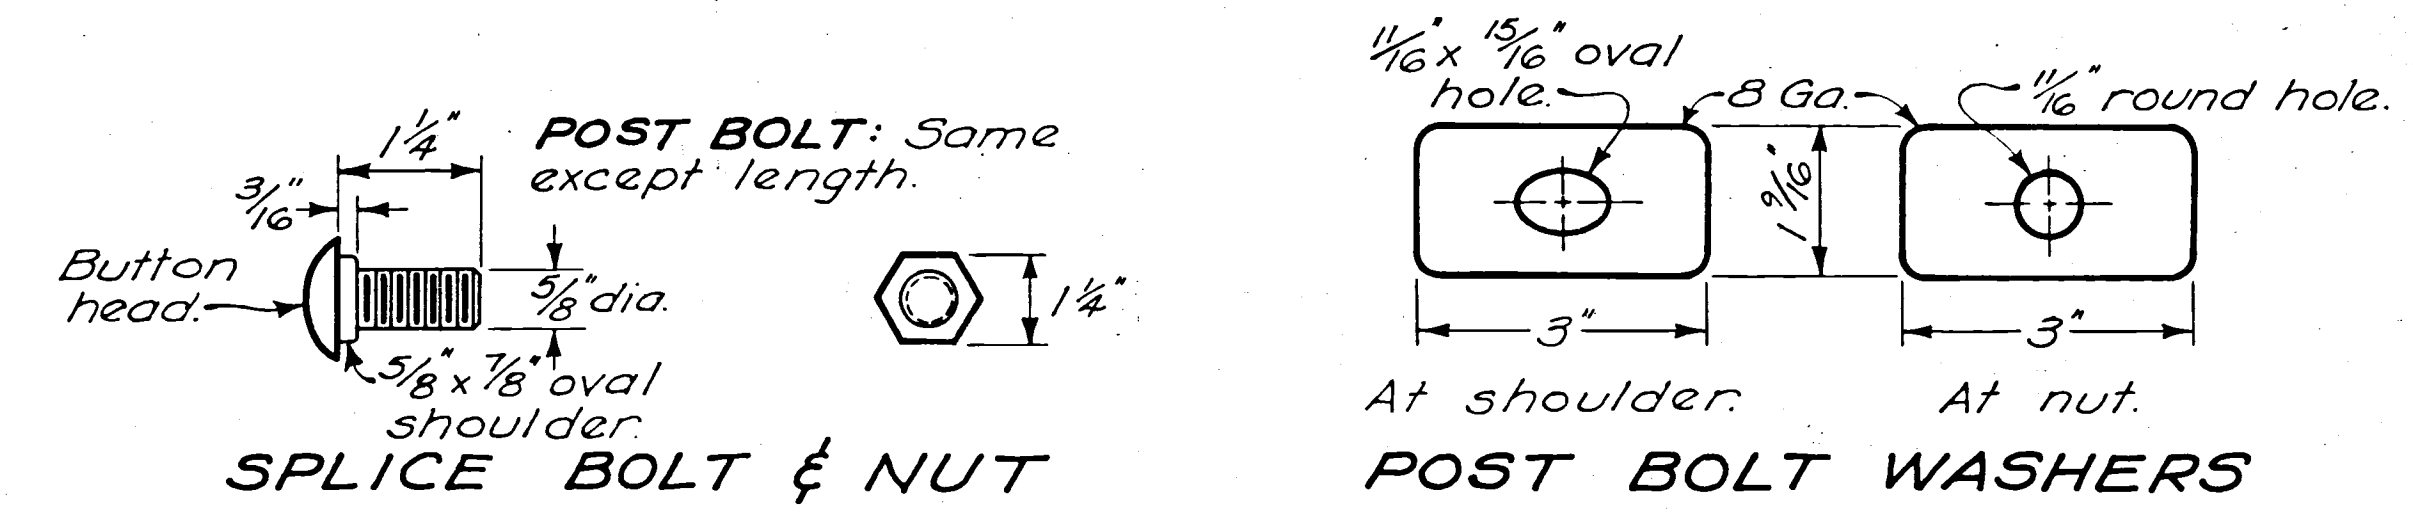

Provide 4 additional shop
or field holes in end of
rail element for attach-
ment to terminal anchor

Top of rail element
shall be flush with
existing ground line.

* *Tops of driven posts need not be trimmed.*