




Sta 59+37
S.El. 97.5
G.El.

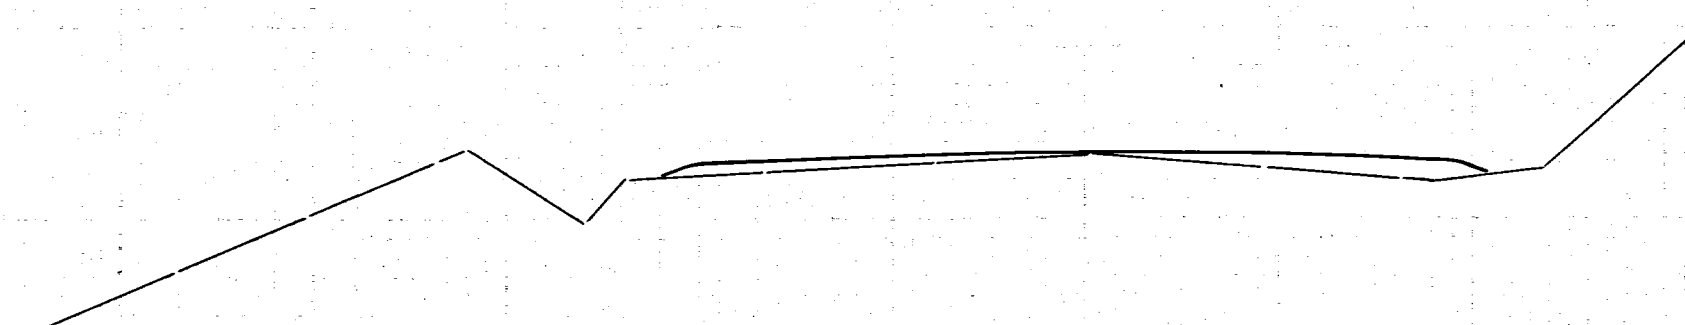


Sta 58+51
S.El. 105.6
G.El. 103.6

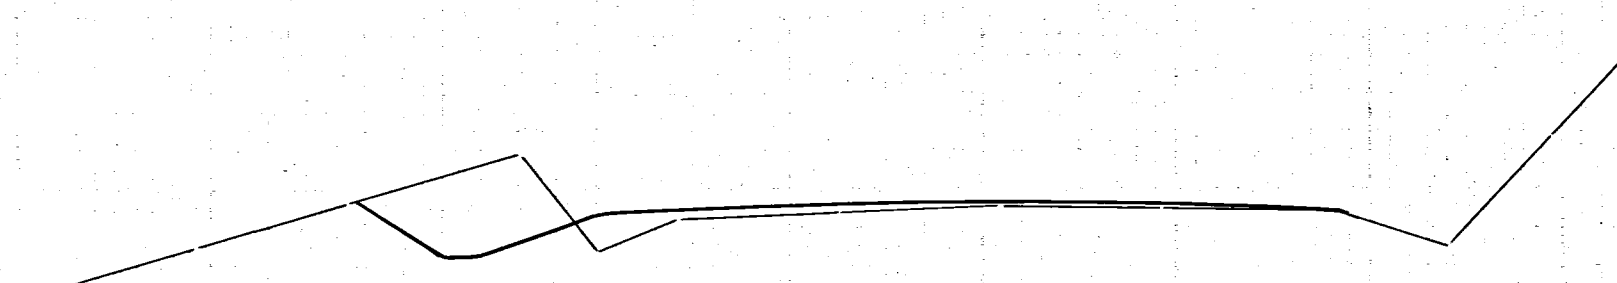

Sta 58+00
S.El. 111.9
G.El. 112.1

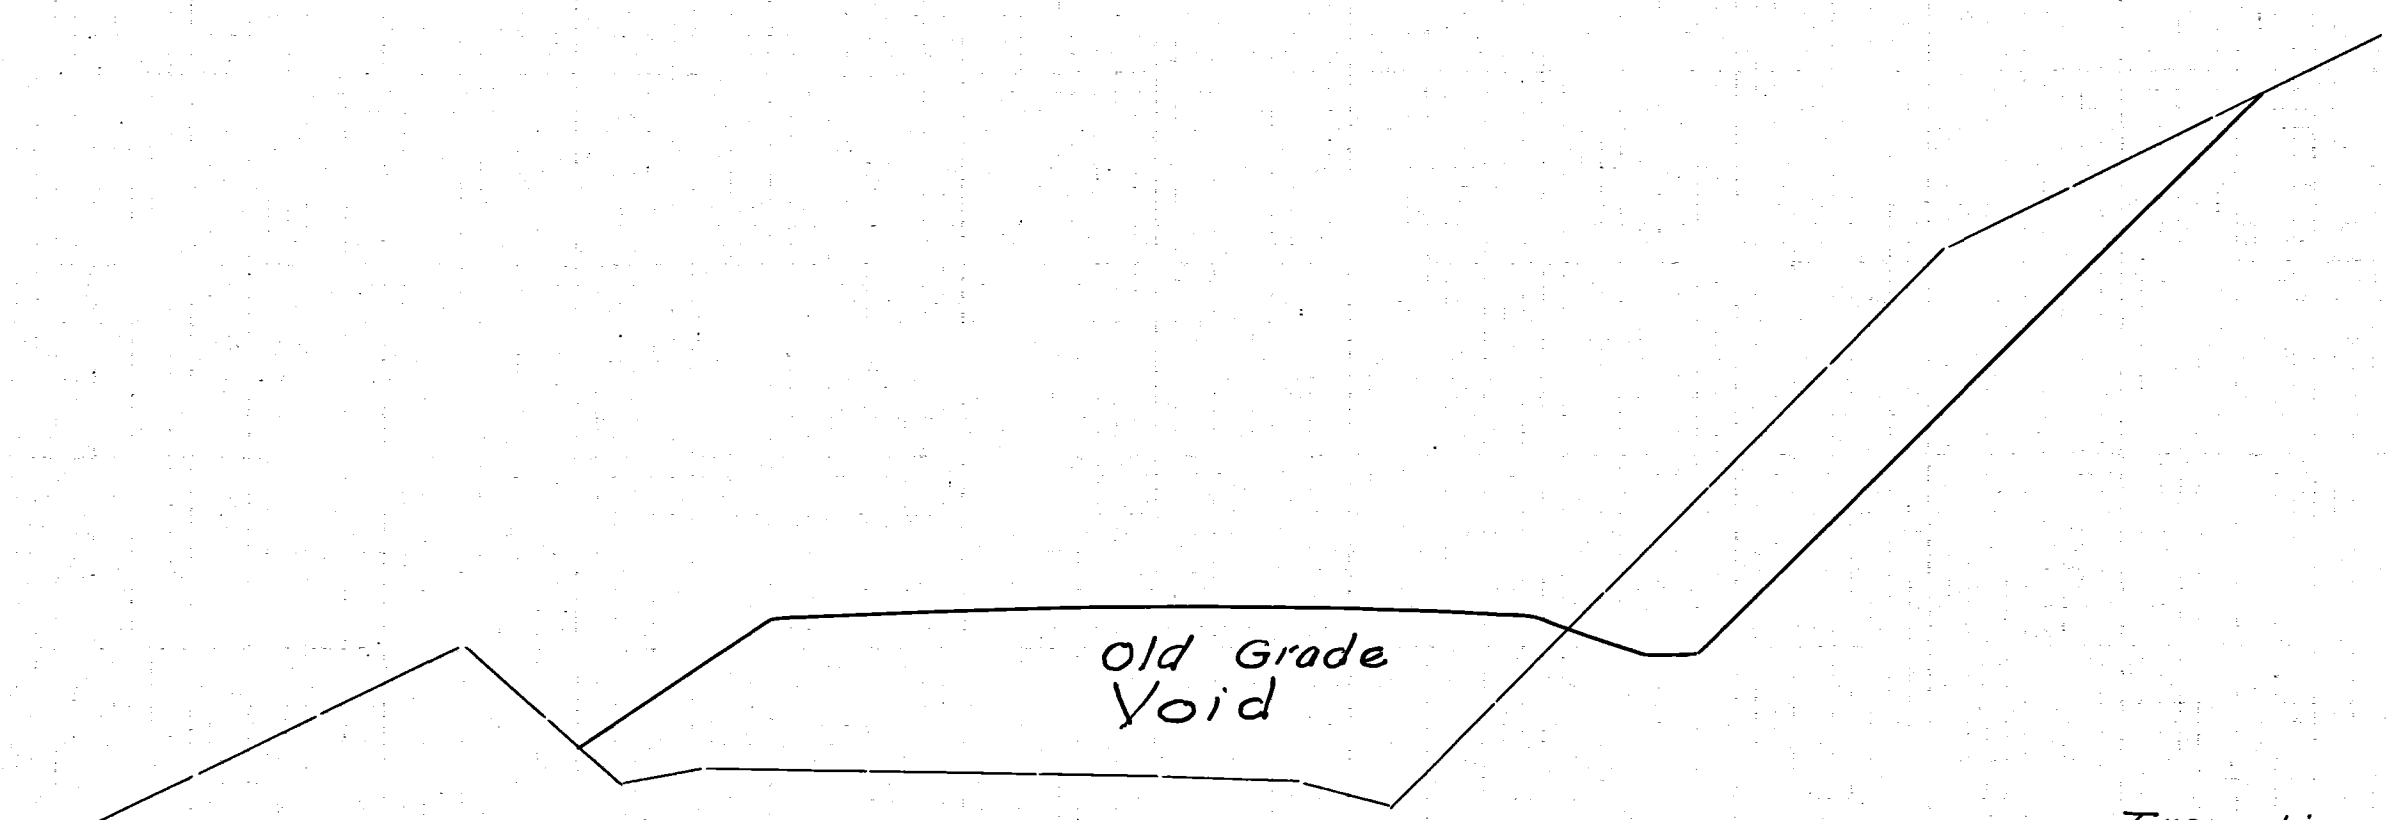


Sta 57+00
S.El. 126.0
G.El. 130.27

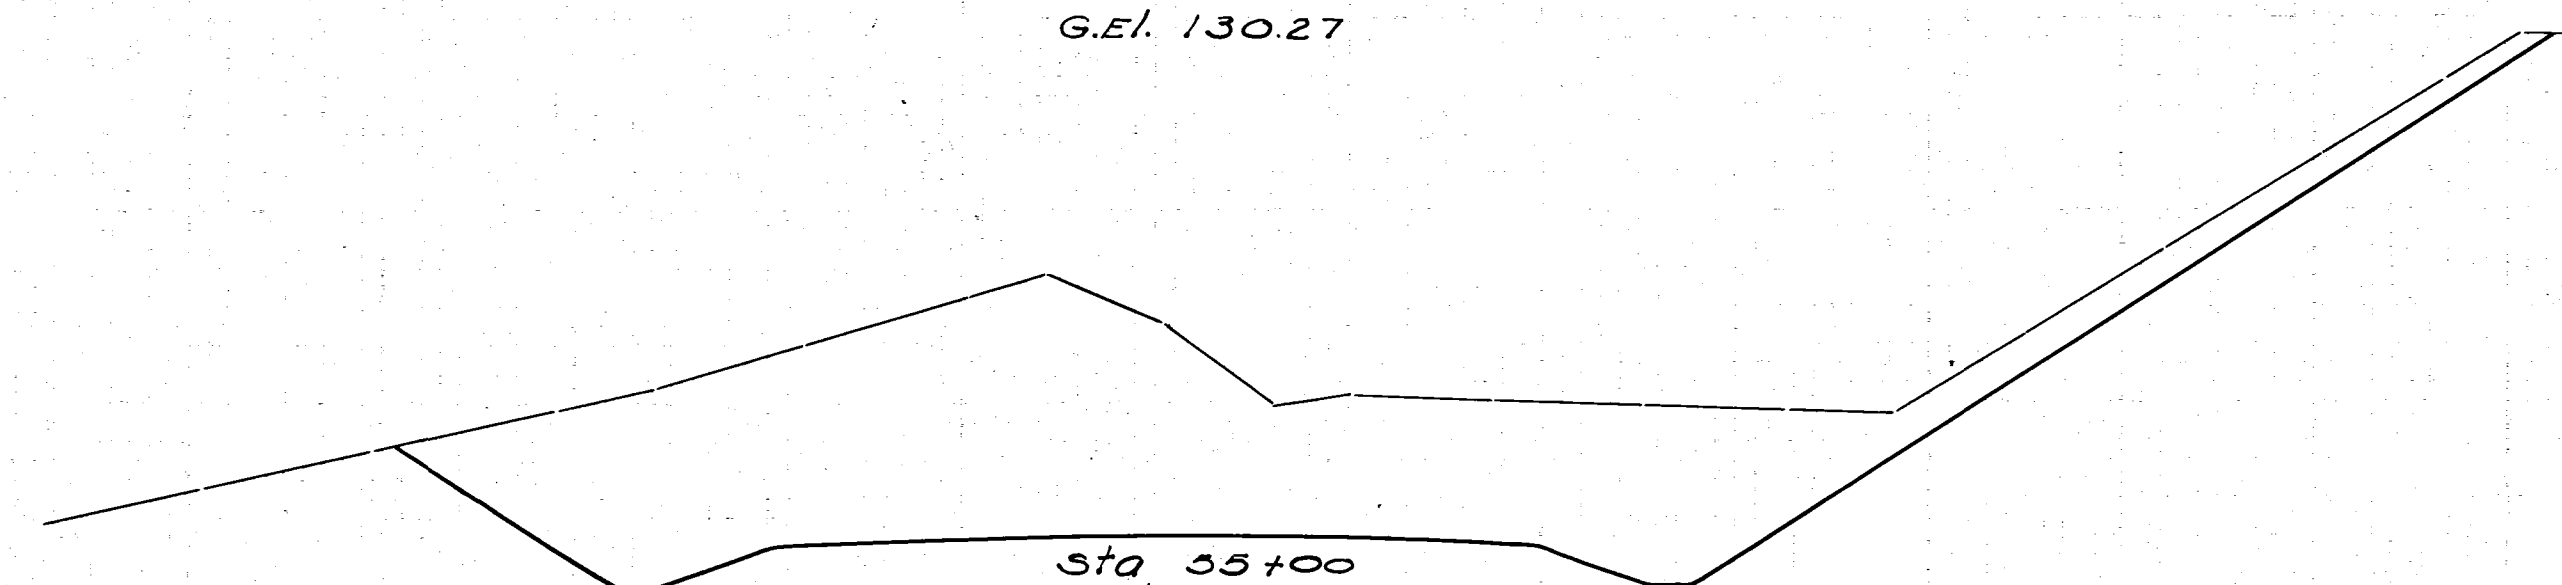


Sta 55+00
S.El. 135.6
G.El. 130.07


Maintain present Grade
Sta. 58+00 to 63+35

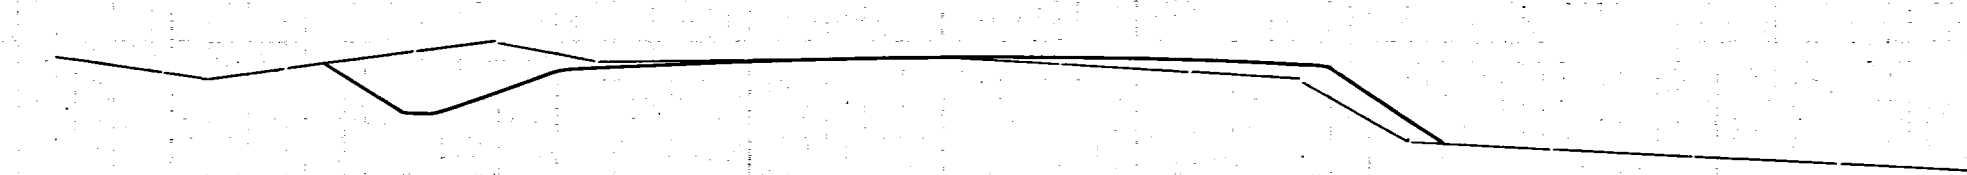


Sta 63+00
S.El. 88.9
G.El. 88.9

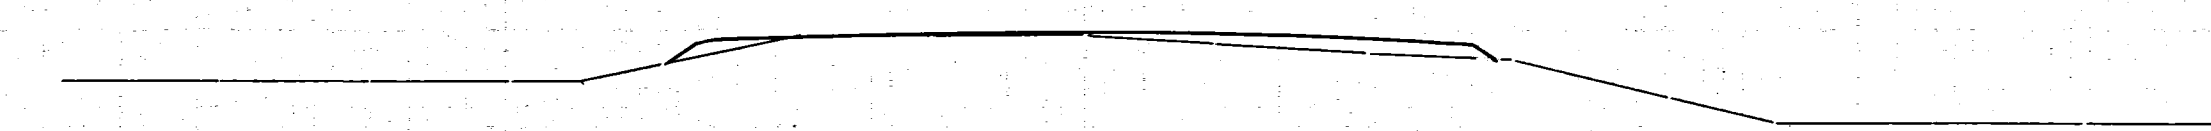

Sta 62+00
S.El. 89.5
G.El. 89.5

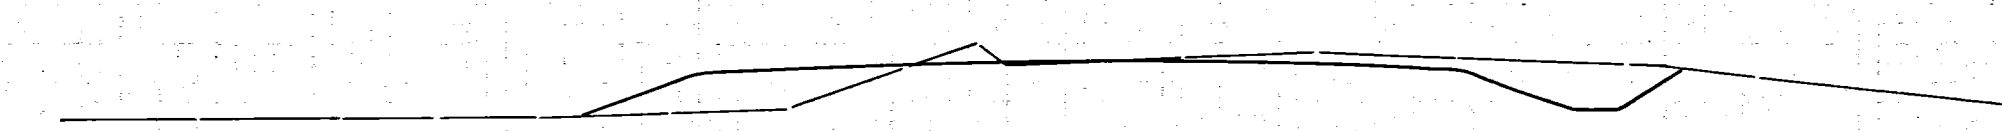

Sta 61+00
S.El. 90.0
G.El. 90.1

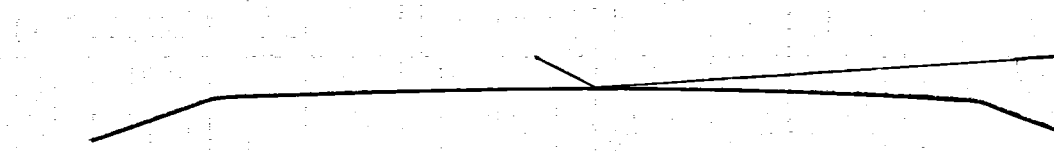

Sta 60+23
S.El. 92.0
G.El. 91.8

Transition to present
Grade - 55+00 to 58+00

End Area		Cu. Yds.	
Cut	Fill	Exc.	Emb.
		1000	0
181	0		
		2207	0