

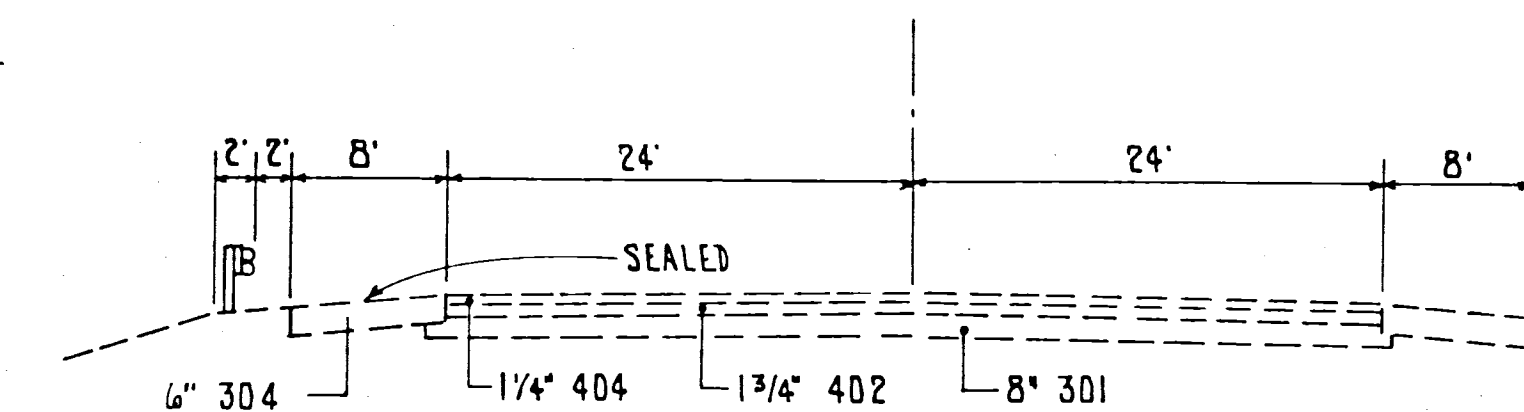


MUSKINGUM COUNTY
MUS. CR. 719

PCB 3-88
RDB 3-88

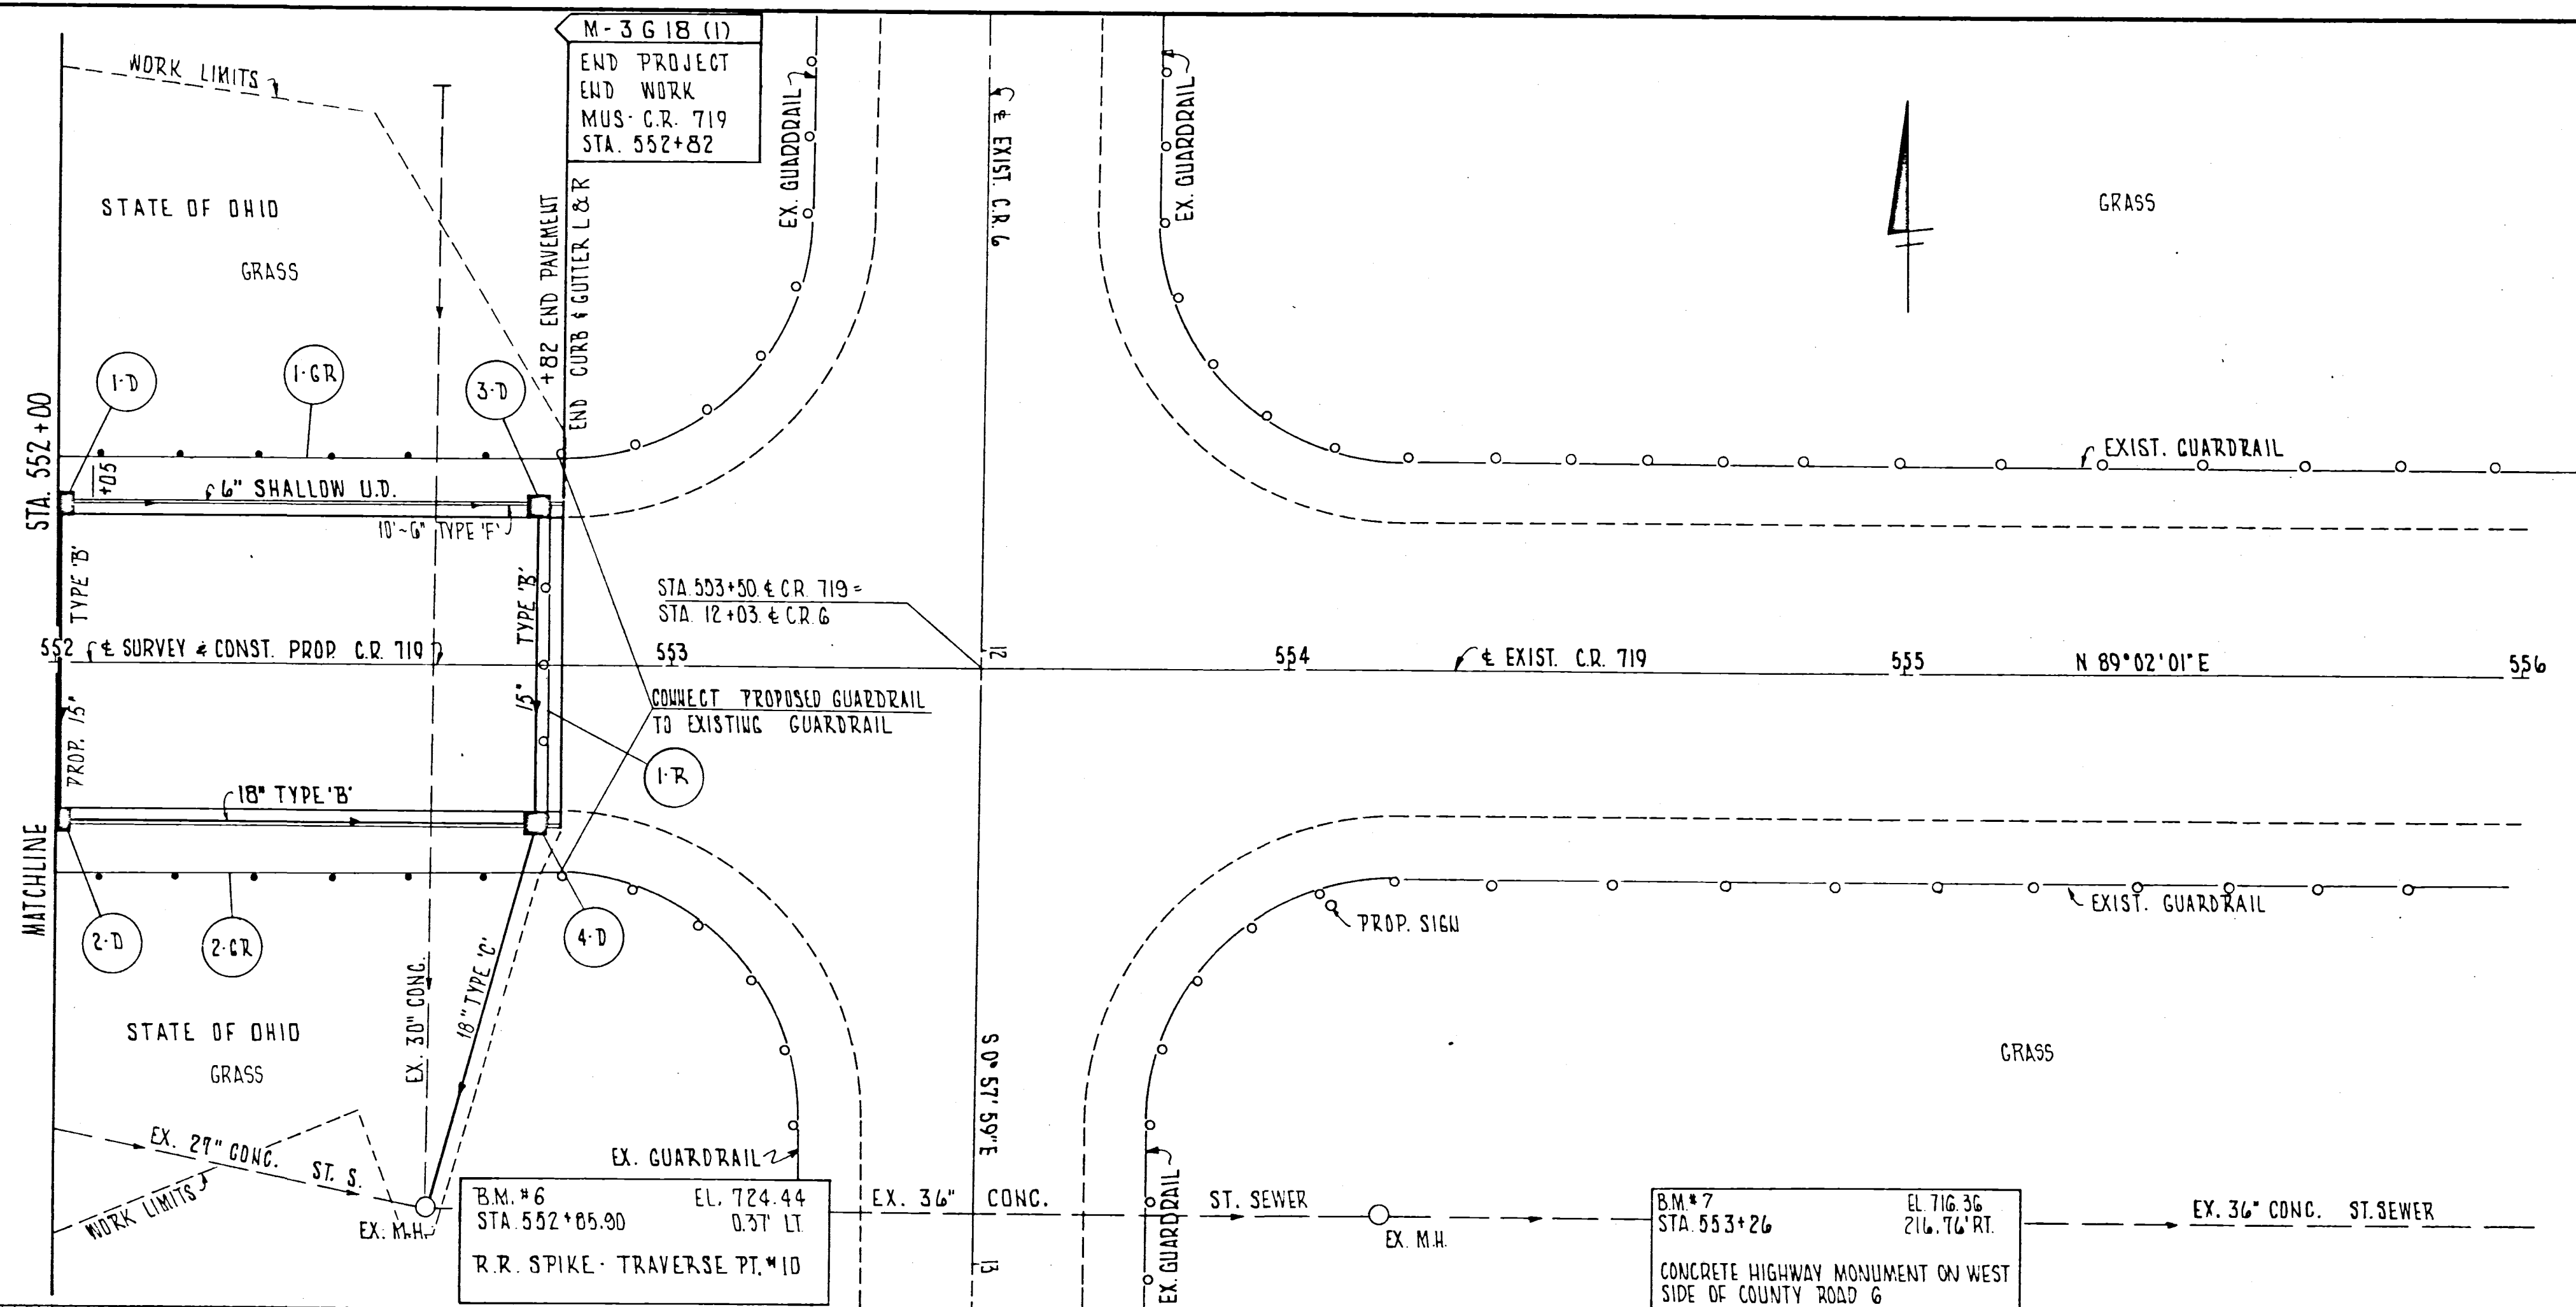

NOTES:
1. FOR 3-D & 4-D PROFILES SEE SHEET 32

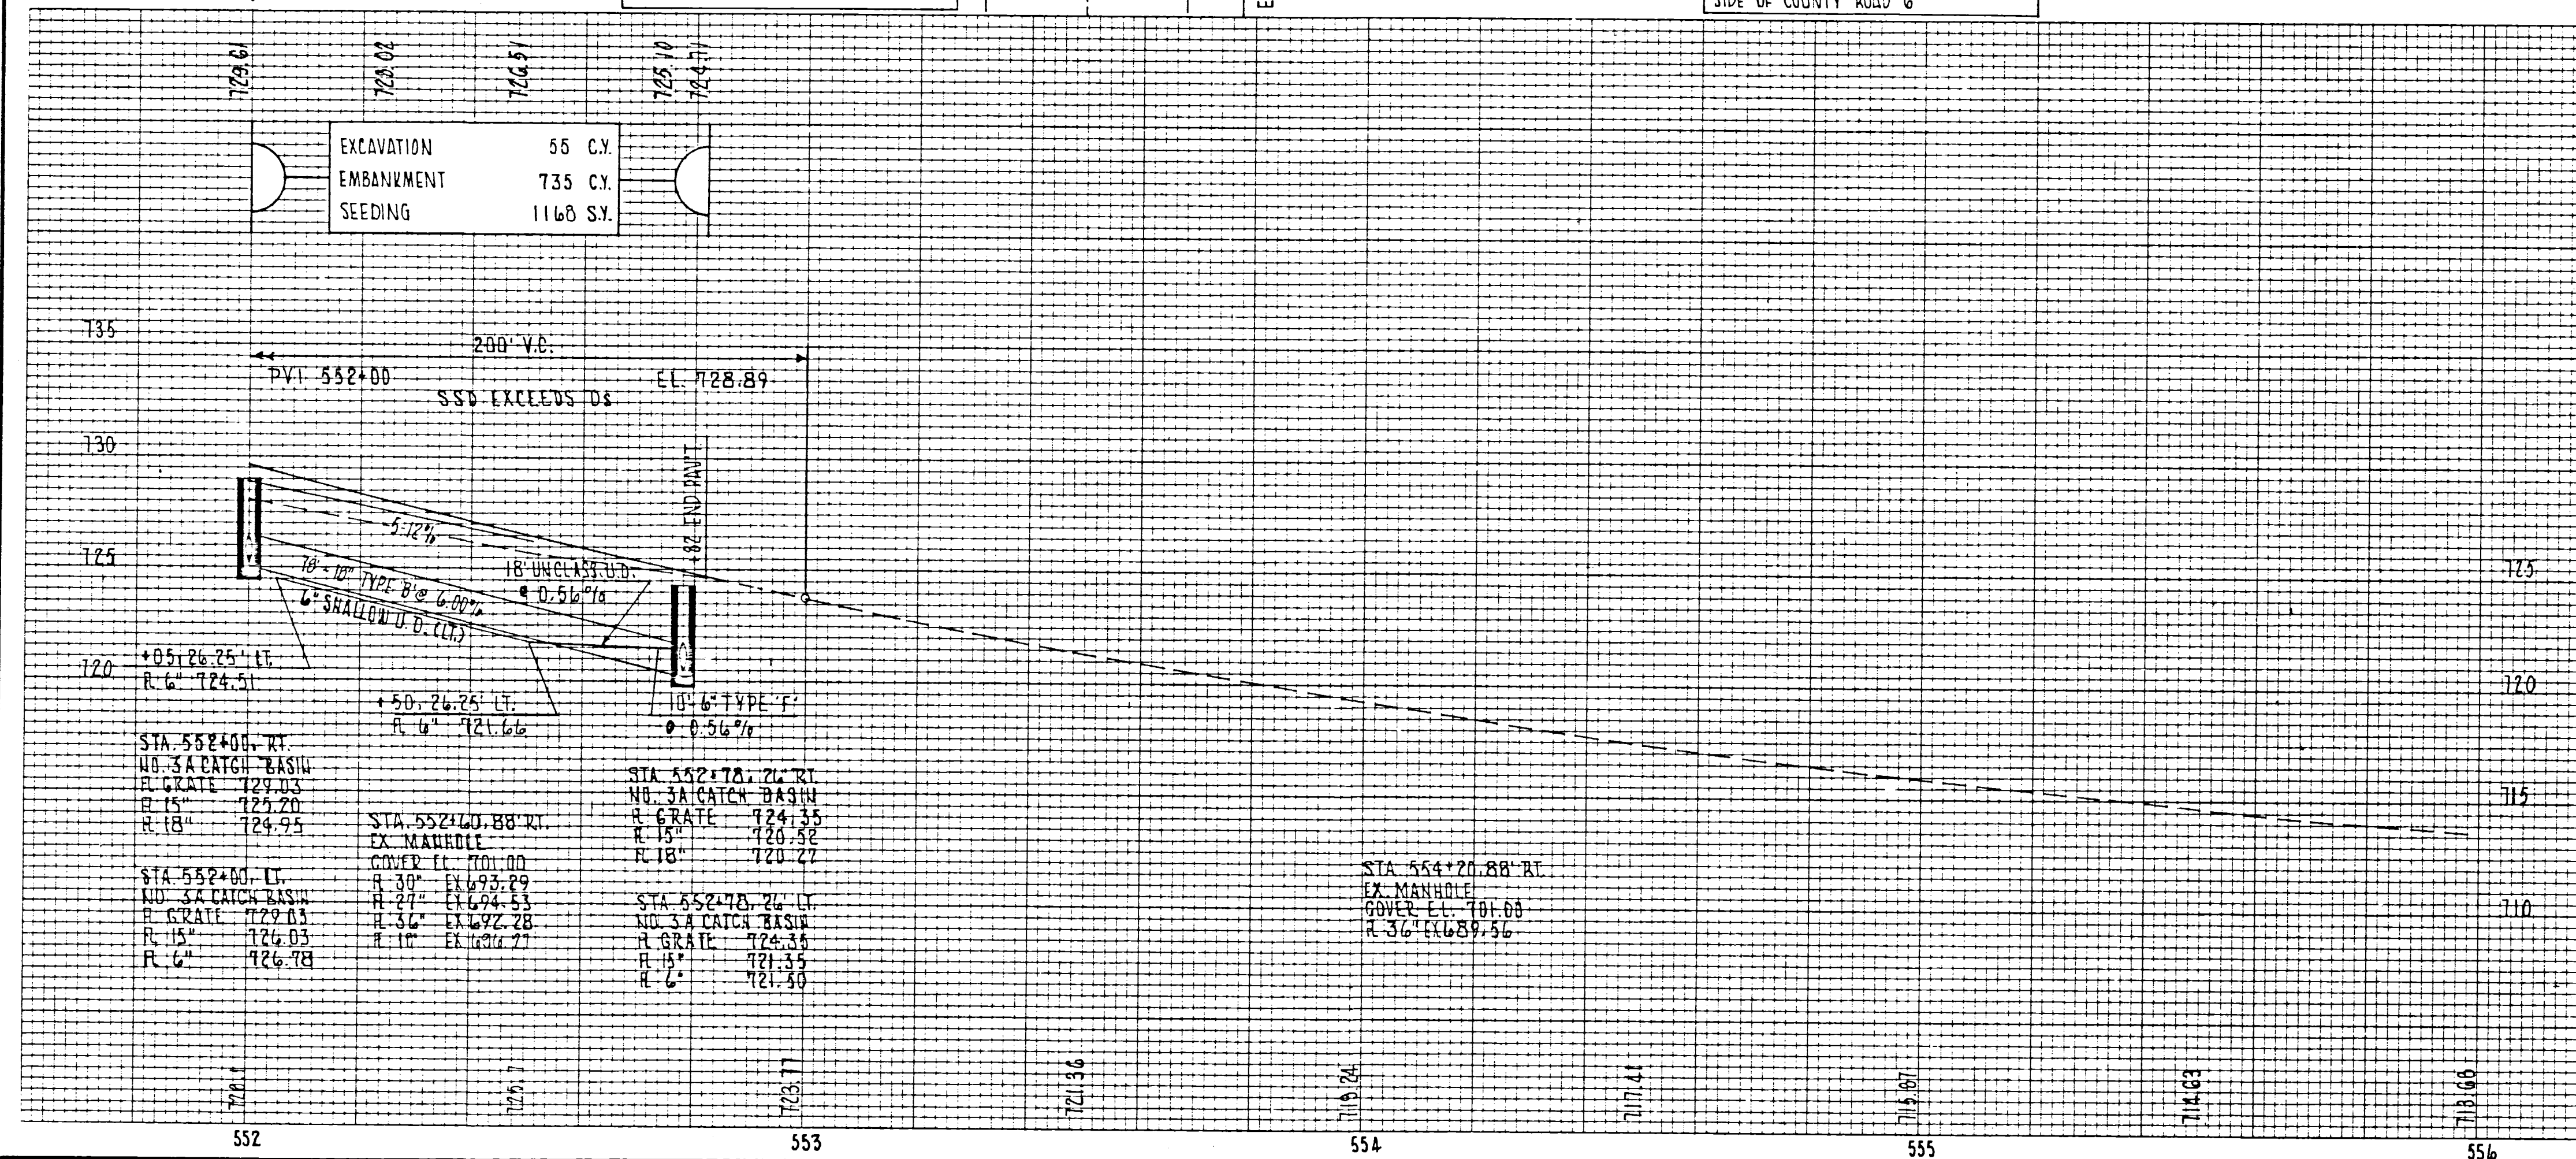

REF.	STATION TO STATION	SIDE	202 GUARDRAIL REMOVED	603				604	605	605	606
				6" CONDUIT TYPE 'F'	12" CONDUIT TYPE 'B'	18" CONDUIT TYPE 'B'	18" CONDUIT TYPE 'C'	NO. 3A CATCH BASIN STD.	6" SHALLOW PIPE UNDERDRAIN	6" UNCLASS PIPE UNDERDRAIN	GUARDRAIL TYPE 5
1-D	552+00	L+R	L.F.								
2-D	552+00 TO 552+78	RT		52							
3-D	552+78	L+R			78						
4-D	552+60 TO 552+78	RT				66					
1-CR	552+00 TO 552+82	LT.									82
2-CR	552+00 TO 552+82	RT.									82
1-R	552+80	L+R	50								
1-UD	552+05 TO 552+78	LT.		10					50	18	
TOTALS			50	10	104	78	66	4	50	18	164