

MUSKINGUM COUNTY MUS-CR-719	OHIO	E
	FHWA REGION 5	
	FEDERAL PROJECT	

Current ADT (1988)	10,086
Design Year ADT (2008)	15,128
DHV	1,513
D	50%
T	05%
V Design	35MPH
V Legal	35MPH
Functional Classification	Arterial

1987 SPECIFICATIONS

The standard specifications of the State of Ohio, Department of Transportation, including changes and supplemental specifications listed in the proposal shall govern this improvement.

I hereby approve these plans and declare that the making of this improvement will not require the closing to traffic of the highway and that provision for the maintenance and safety of traffic will be as set forth on the plans and estimates.

Muskingum County Commissioners

Approved _____ Date _____

Approved _____ Date _____

Approved _____ Date _____

Approved _____

Date _____ Assistant Deputy Director For Real Estate
Administration

Approved _____

Date _____ Muskingum County Engineer

Approved _____


Date _____ Director, Department of Transportation

County Line _____
 Township Line _____
 Section Line _____
 Corporation Line _____ or _____
 Fence Line (existing) — * — * — (proposed) — * — * —
 Center Line _____ 352 _____ 353 _____
 Trees , Stumps , (to be removed)
 Utility Poles: Telephone , Power , Light .

Limited Access (only) _____ LA _____
 Right of Way (only) _____ RW _____
 Limited Access & Right of Way _____ LA & RW _____
 Existing Right of Way _____
 Property Line — — (in existing fence) — * * —
 Railroad _____ or _____
 Guardrail (existing) (proposed)

Title Sheet
 Centerline Survey Plat
 Property Map
 R/W Summary
 R/W Plans
 Railroad Plat

1
2
3
4-10
11

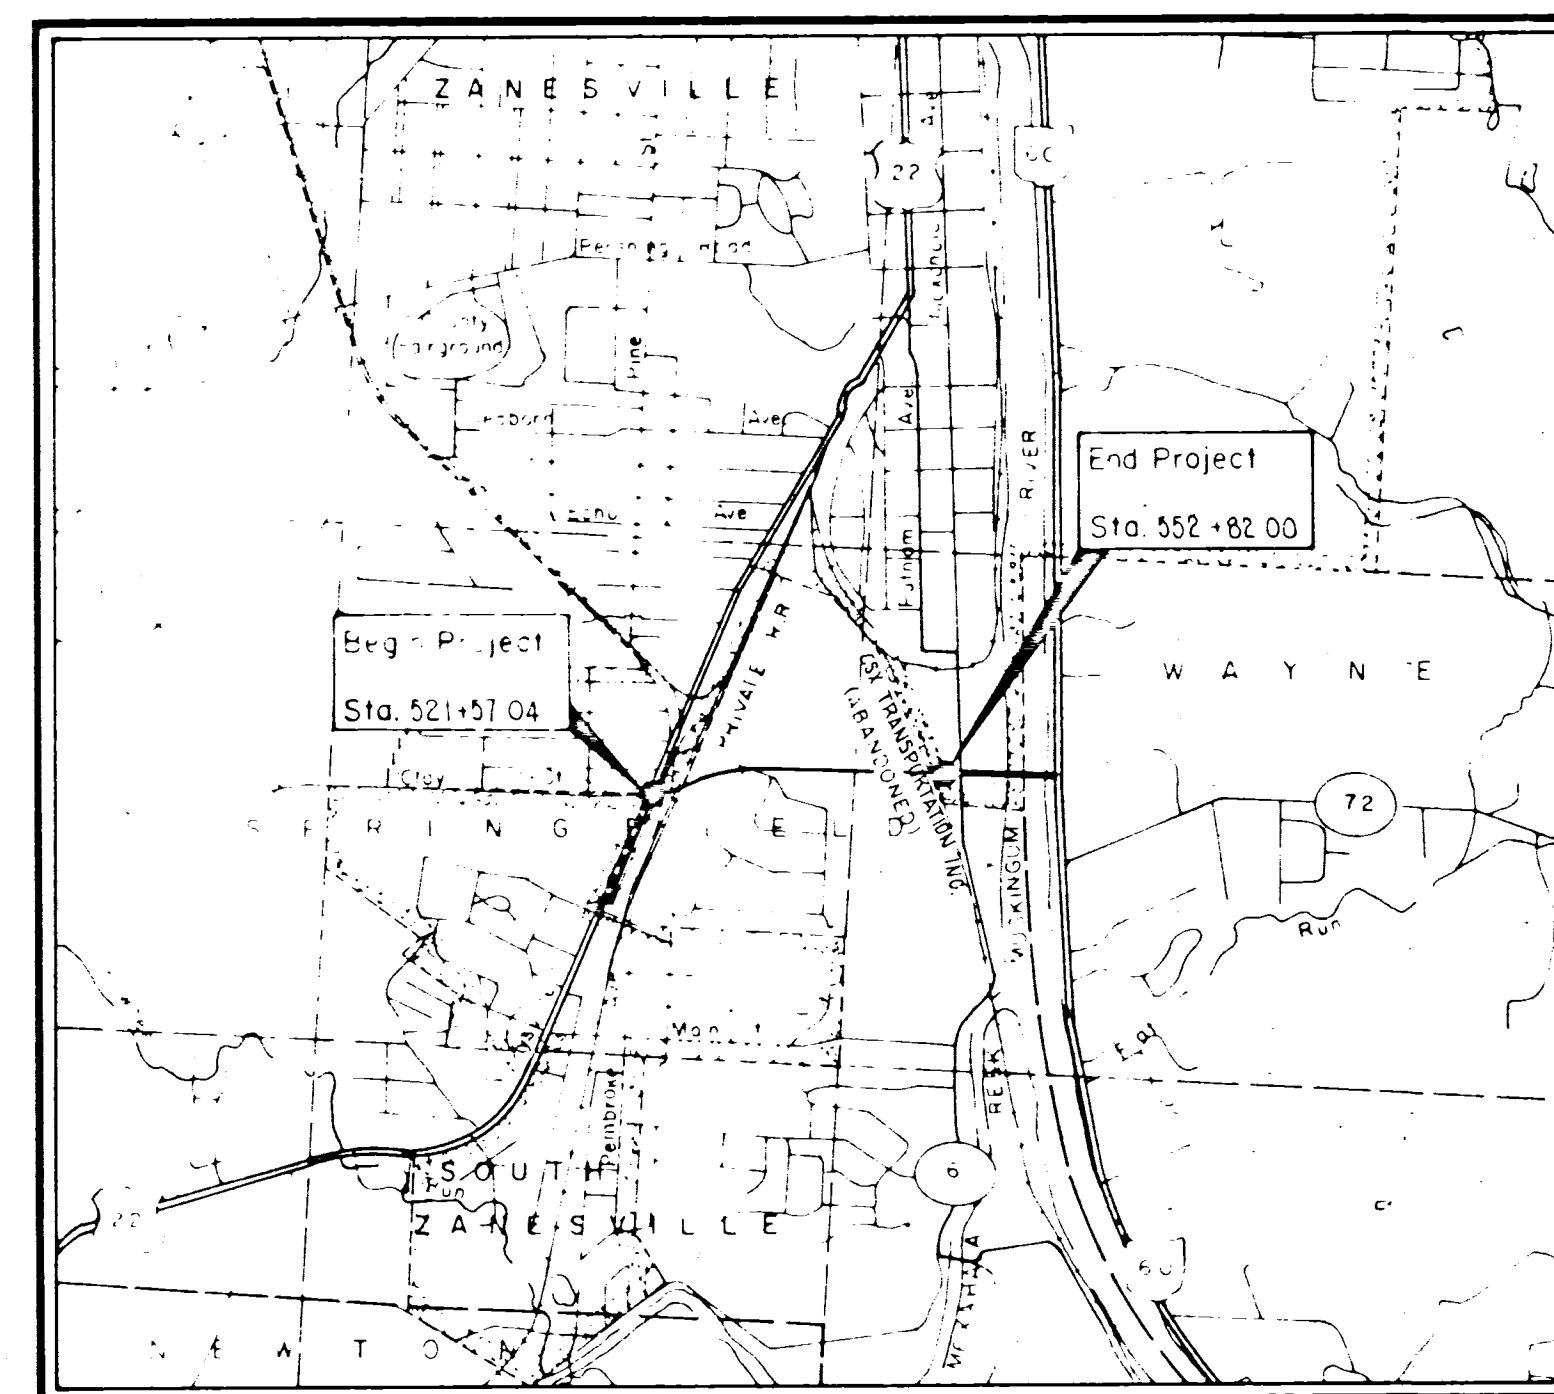

SCALE IN MILES

Project Length
Sta. 521+57.04 To Sta. 552+82.00 = 3124.96 LF = 0.592 Mi.

Work Length
Sta. 521+31.00 To Sta. 552+82.00 = 3151.00 LF = 0.597 Mi.

UNDERGROUND UTILITIES

**TWO WORKING DAYS
BEFORE YOU DIG**

Call...800-362-2764 (Toll free)
OHIO UTILITIES PROTECTION SERVICE

**NON-MEMBERS
MUST BE CALLED DIRECTLY**

Portion to be improved _____

State & Federal Routes _____

Other Roads _____

Plan _____

Profile: Horizontal , Vertical

Cross Section: Horizontal , Vertical 

[illegible][illegible]

Plan Prepared By:
FRANKLIN CONSULTANTS INC.
2999 E. Granville Road
Columbus, Ohio 43229

SEAL

Project: _____
Date of Letting _____ 19____, Contract No. _____
LD0300 Rev. 1-1-81

DEPARTMENT OF TRANSPORTATION
FEDERAL HIGHWAY ADMINISTRATION

APPROVED:

DIVISION ADMINISTRATOR

DATE _____