
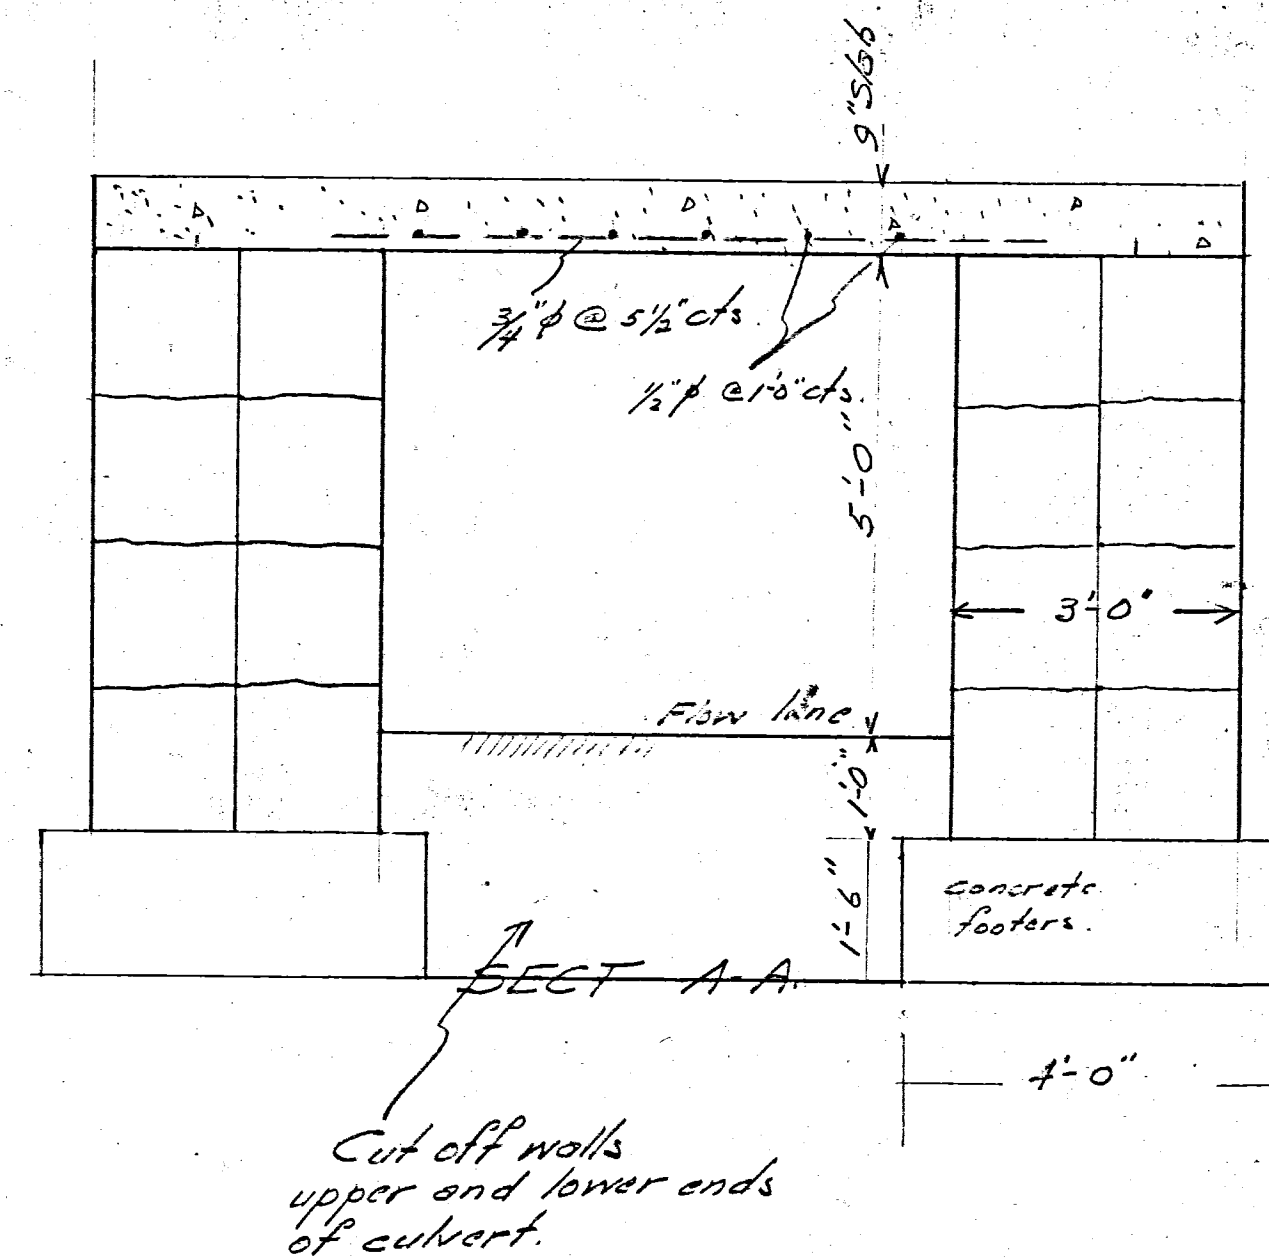
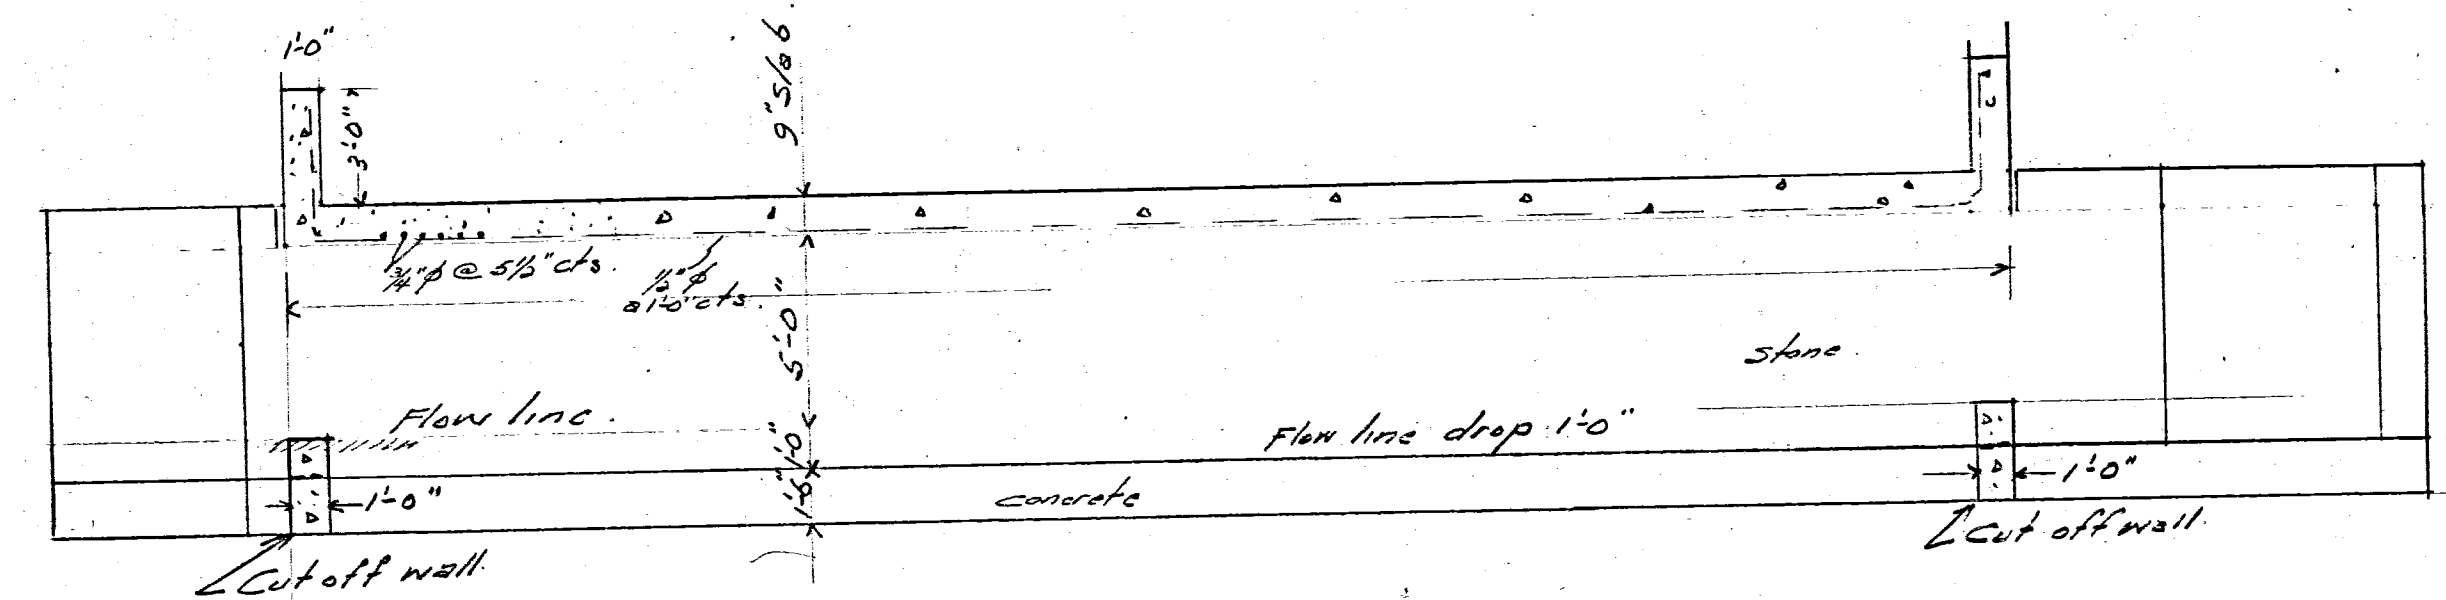


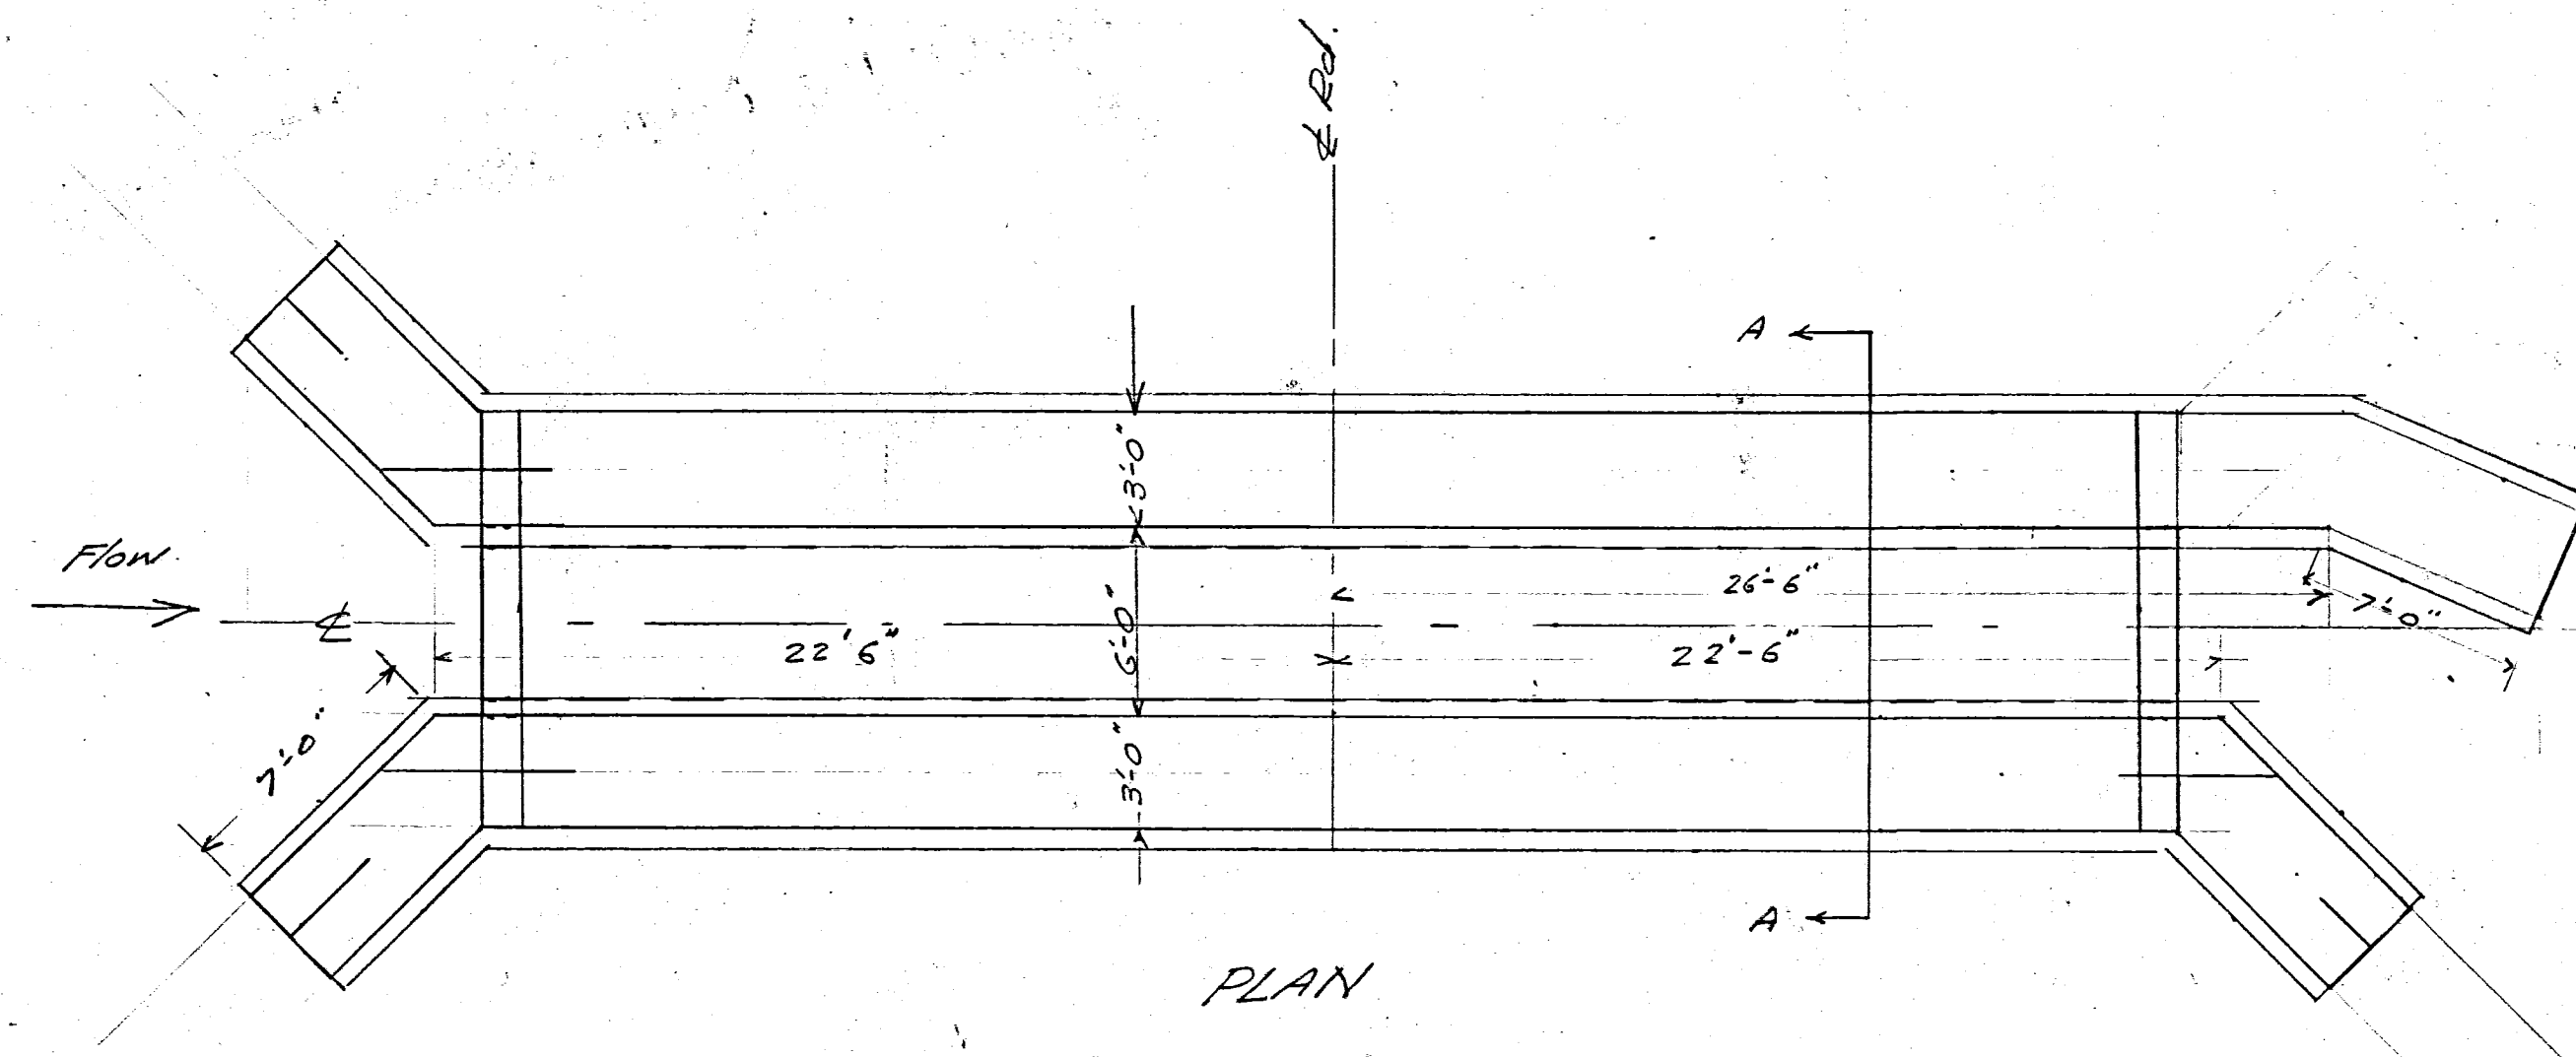

CONCRETE	
Footers	27 cu yds. 1:6 1/2 Mix
Slab	15 cu yds. 1:5 1/2 Mix
STEEL	
34-3/4" φ x 9'	1270 #
14-1/2" φ x 20'	220 #
8-1/2" φ x 10'	1500 #

Construction to be in accordance with plans and the following specifications:

Concrete mix footers 1:6 1/2; slab 1:5 1/2. Stone abutments to be laid with tie stones every 8 ft or less. In addition to tie stones in alternate courses of wall and wing corners and at end of wings.

Stone to be laid in 1:3 mortar. Joints not to exceed 3/8 in.


Traffic will be maintained on present road. Construction to begin on downstream end.

Flagstones in existing walls will be used in footers not to exceed 1/3 of volume of concrete. Stone so used will be thoroughly brushed and saturated with water just prior to being used.

Stone for walls to be obtained from old bridge site 1/4 mile East of project on county road N°72.

Traffic on fill over newly placed concrete will not be permitted until permitted by engineer in charge.

False work will not be removed until directed by engineer in charge.

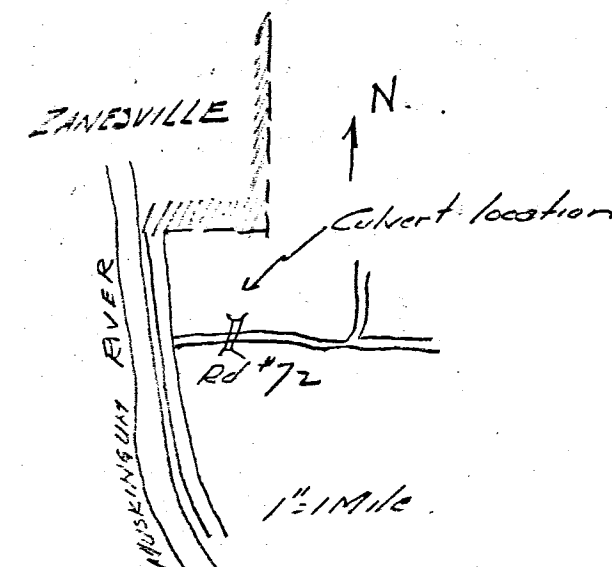

CULVERT
COUNTY ROAD N°72
WAYNE TOWNSHIP
MUSKINGUM COUNTY OHIO