
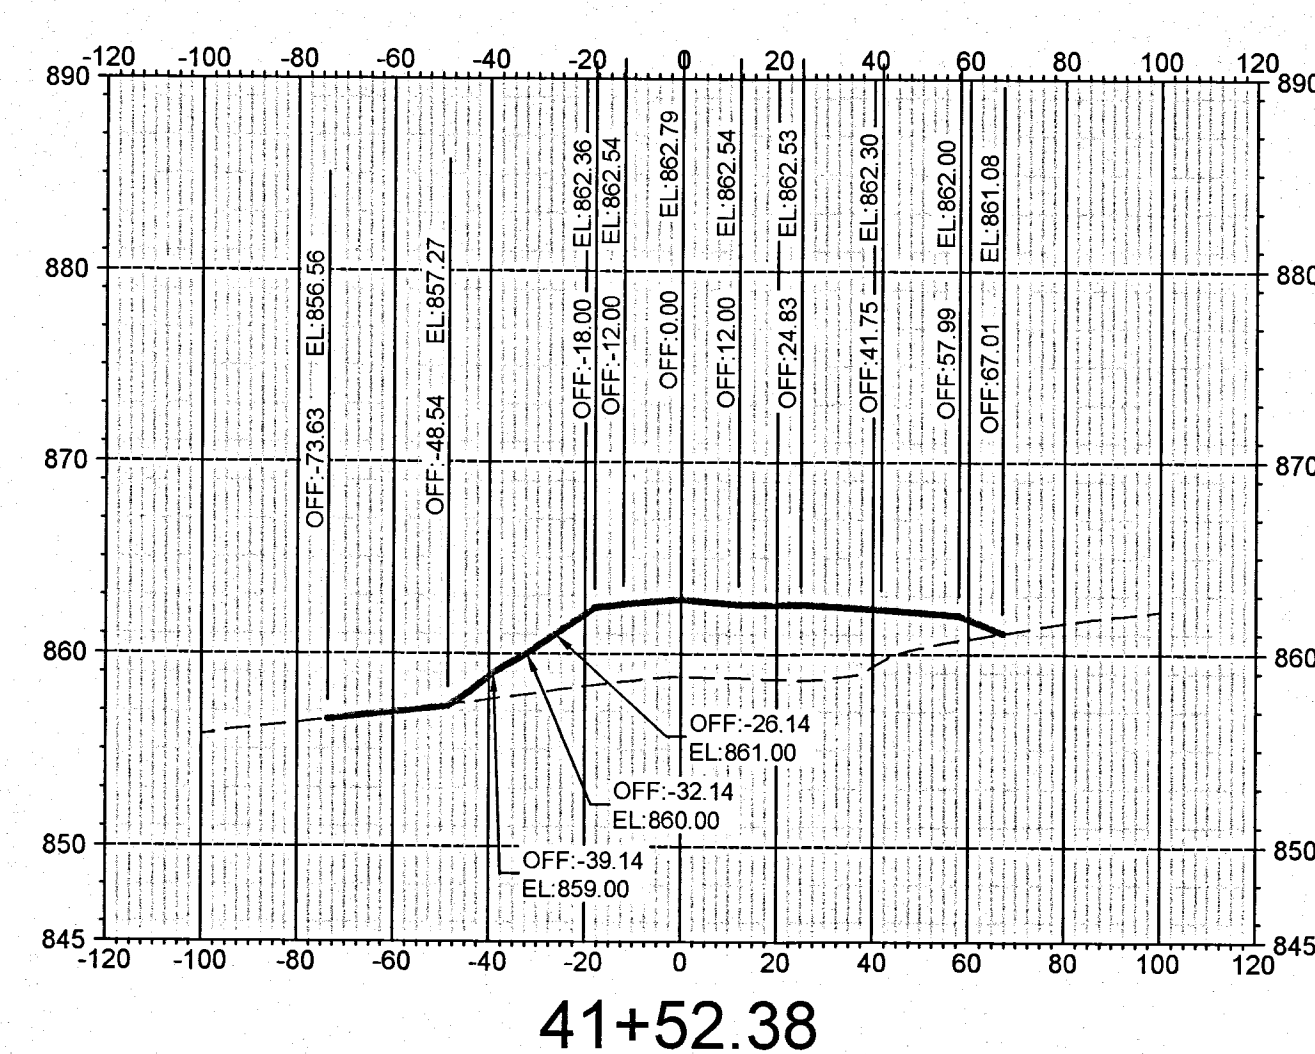
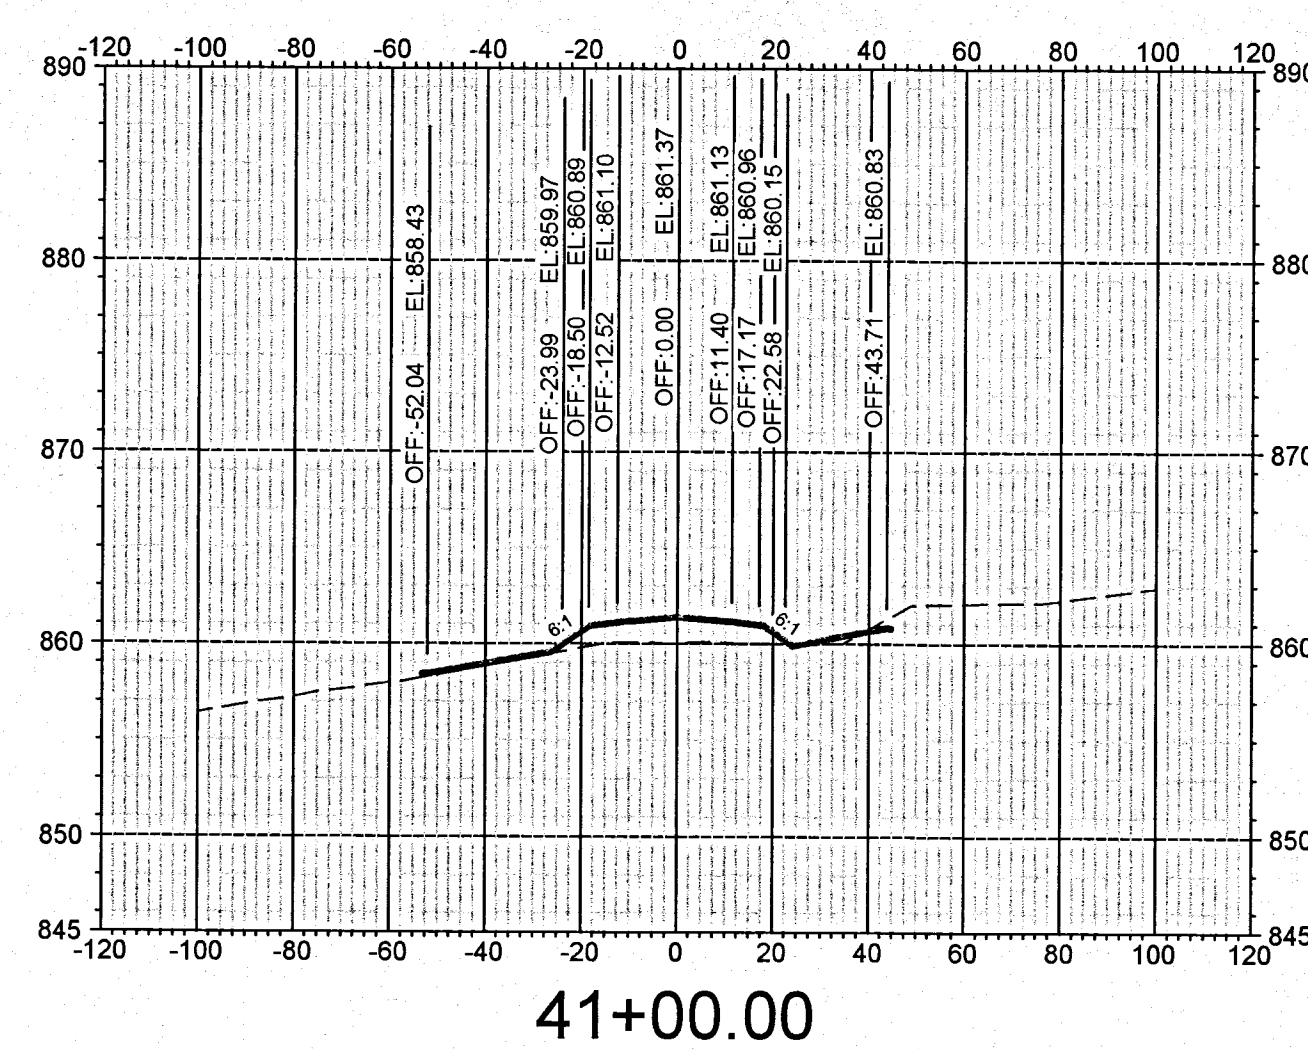
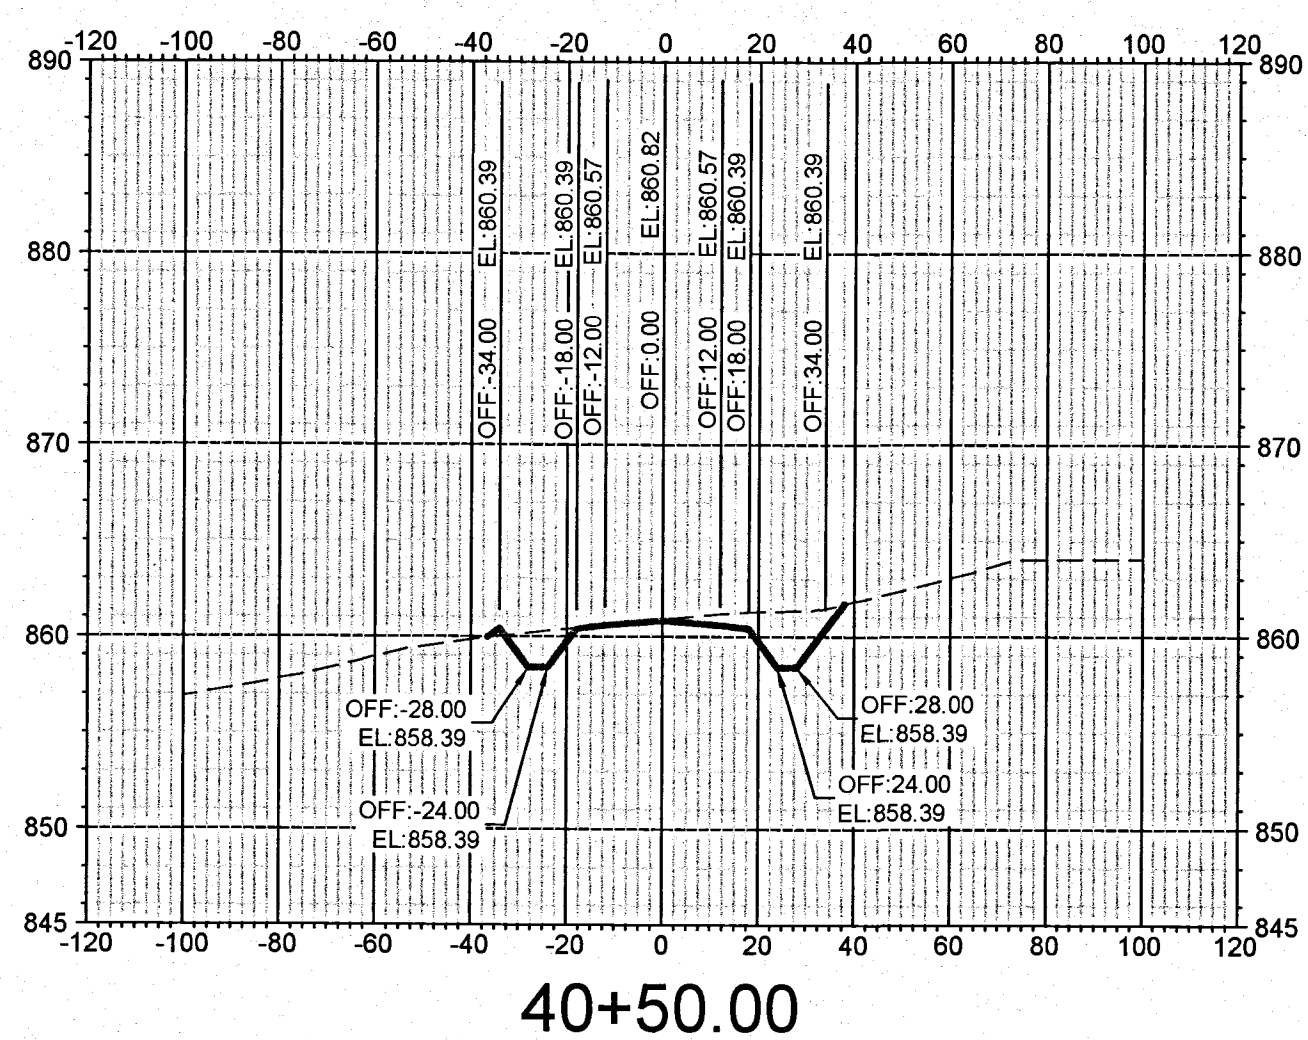
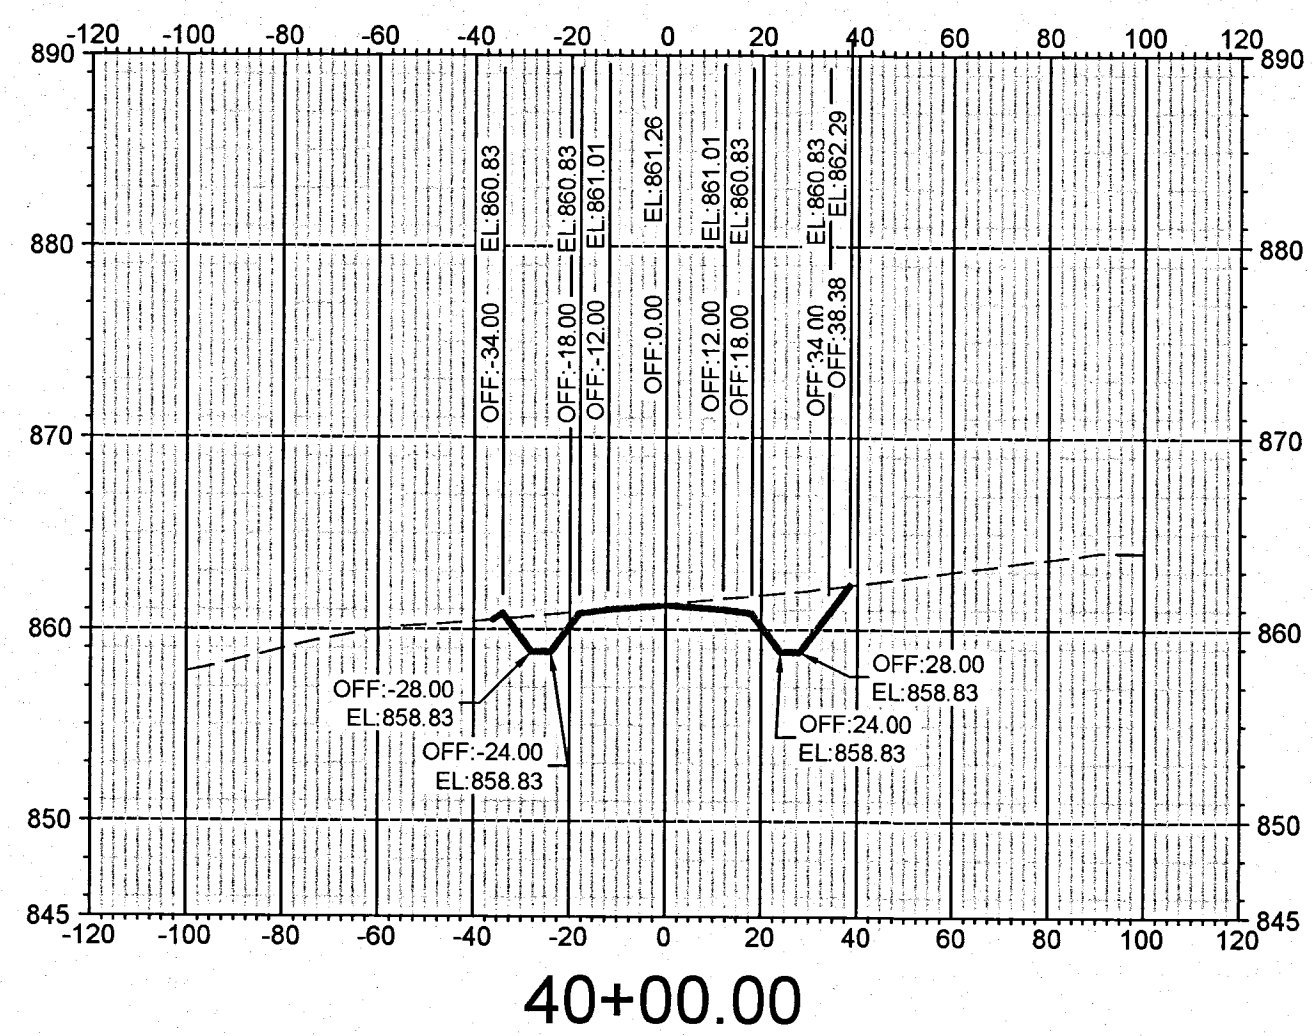
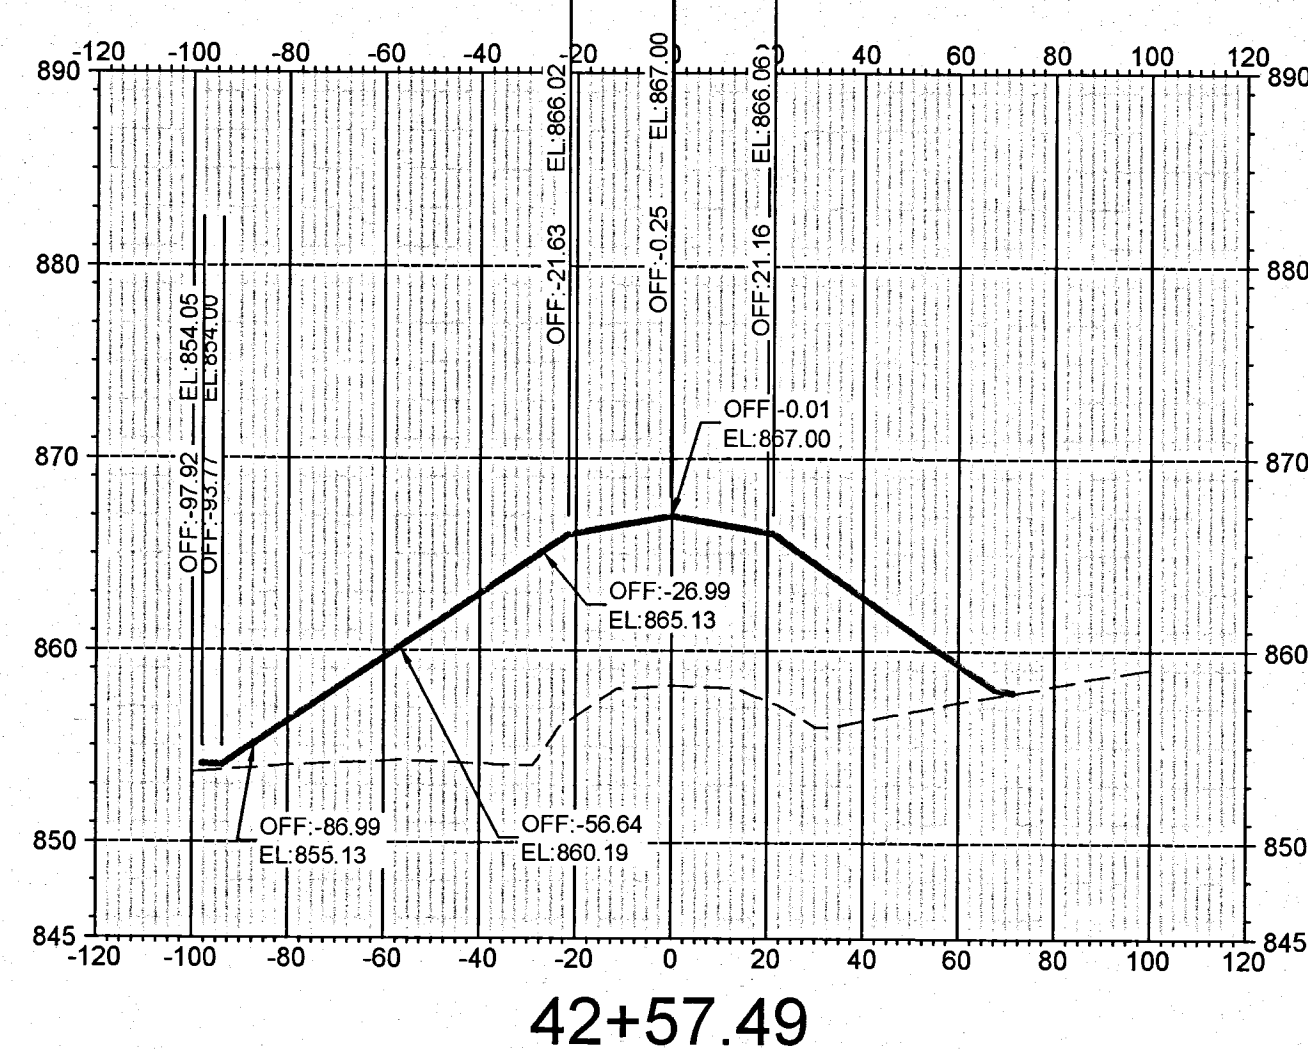
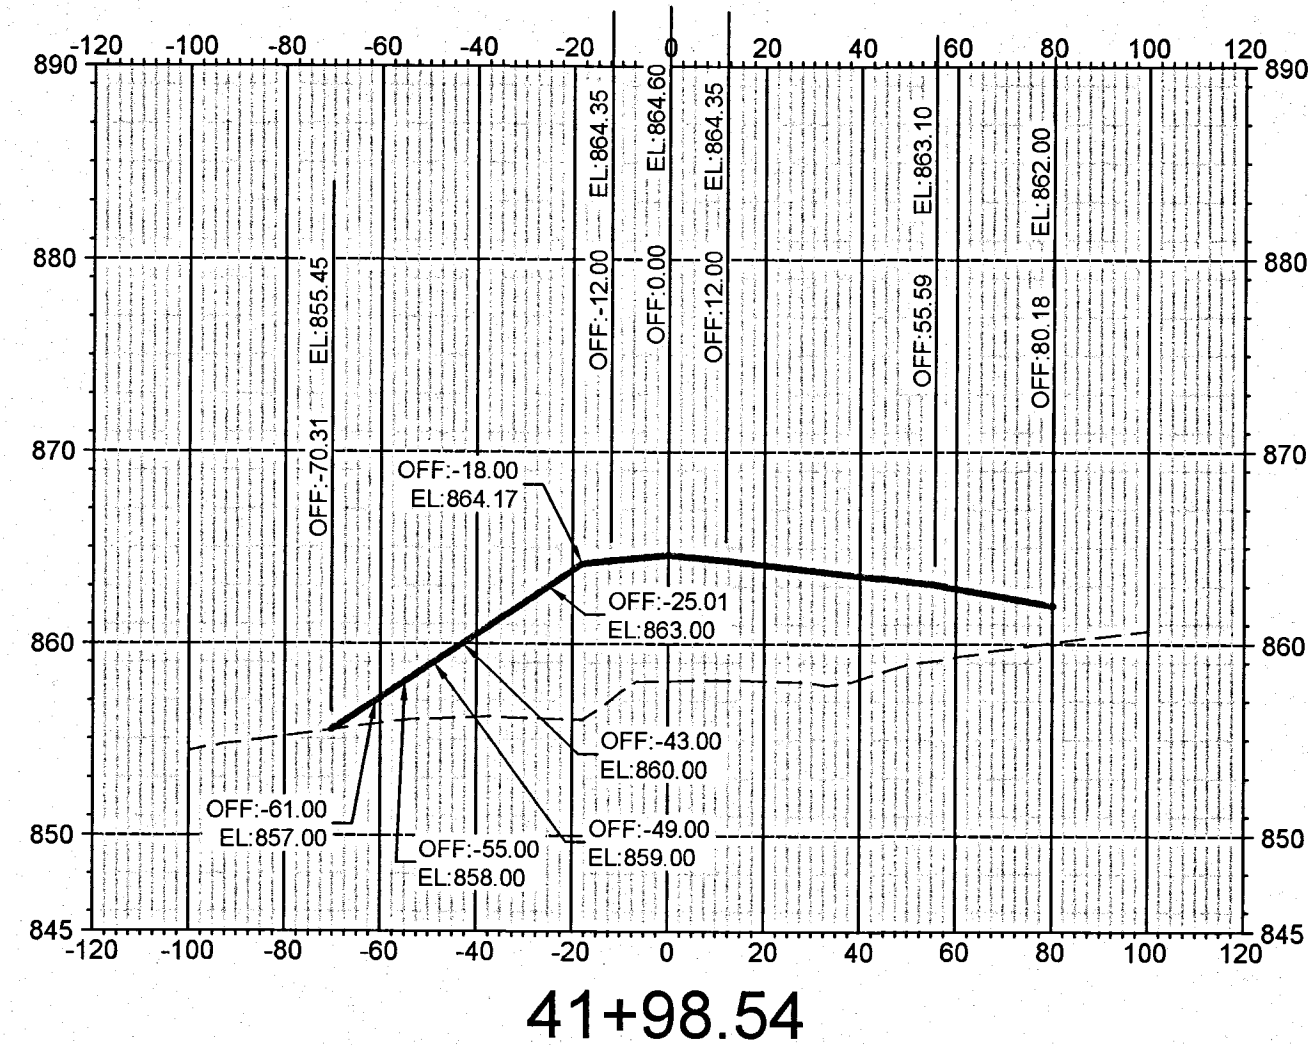
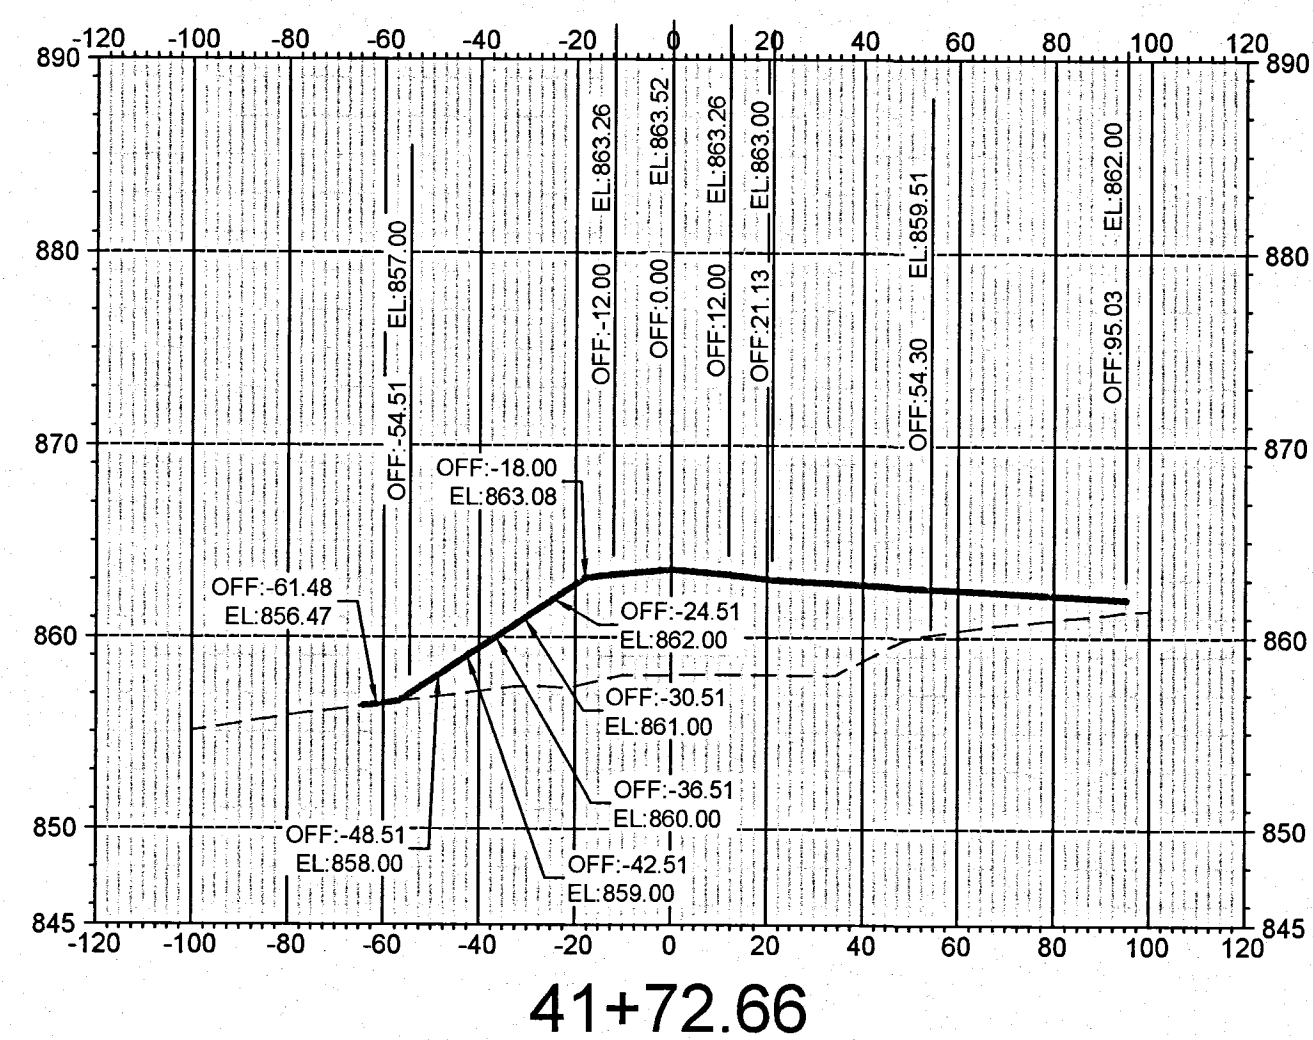
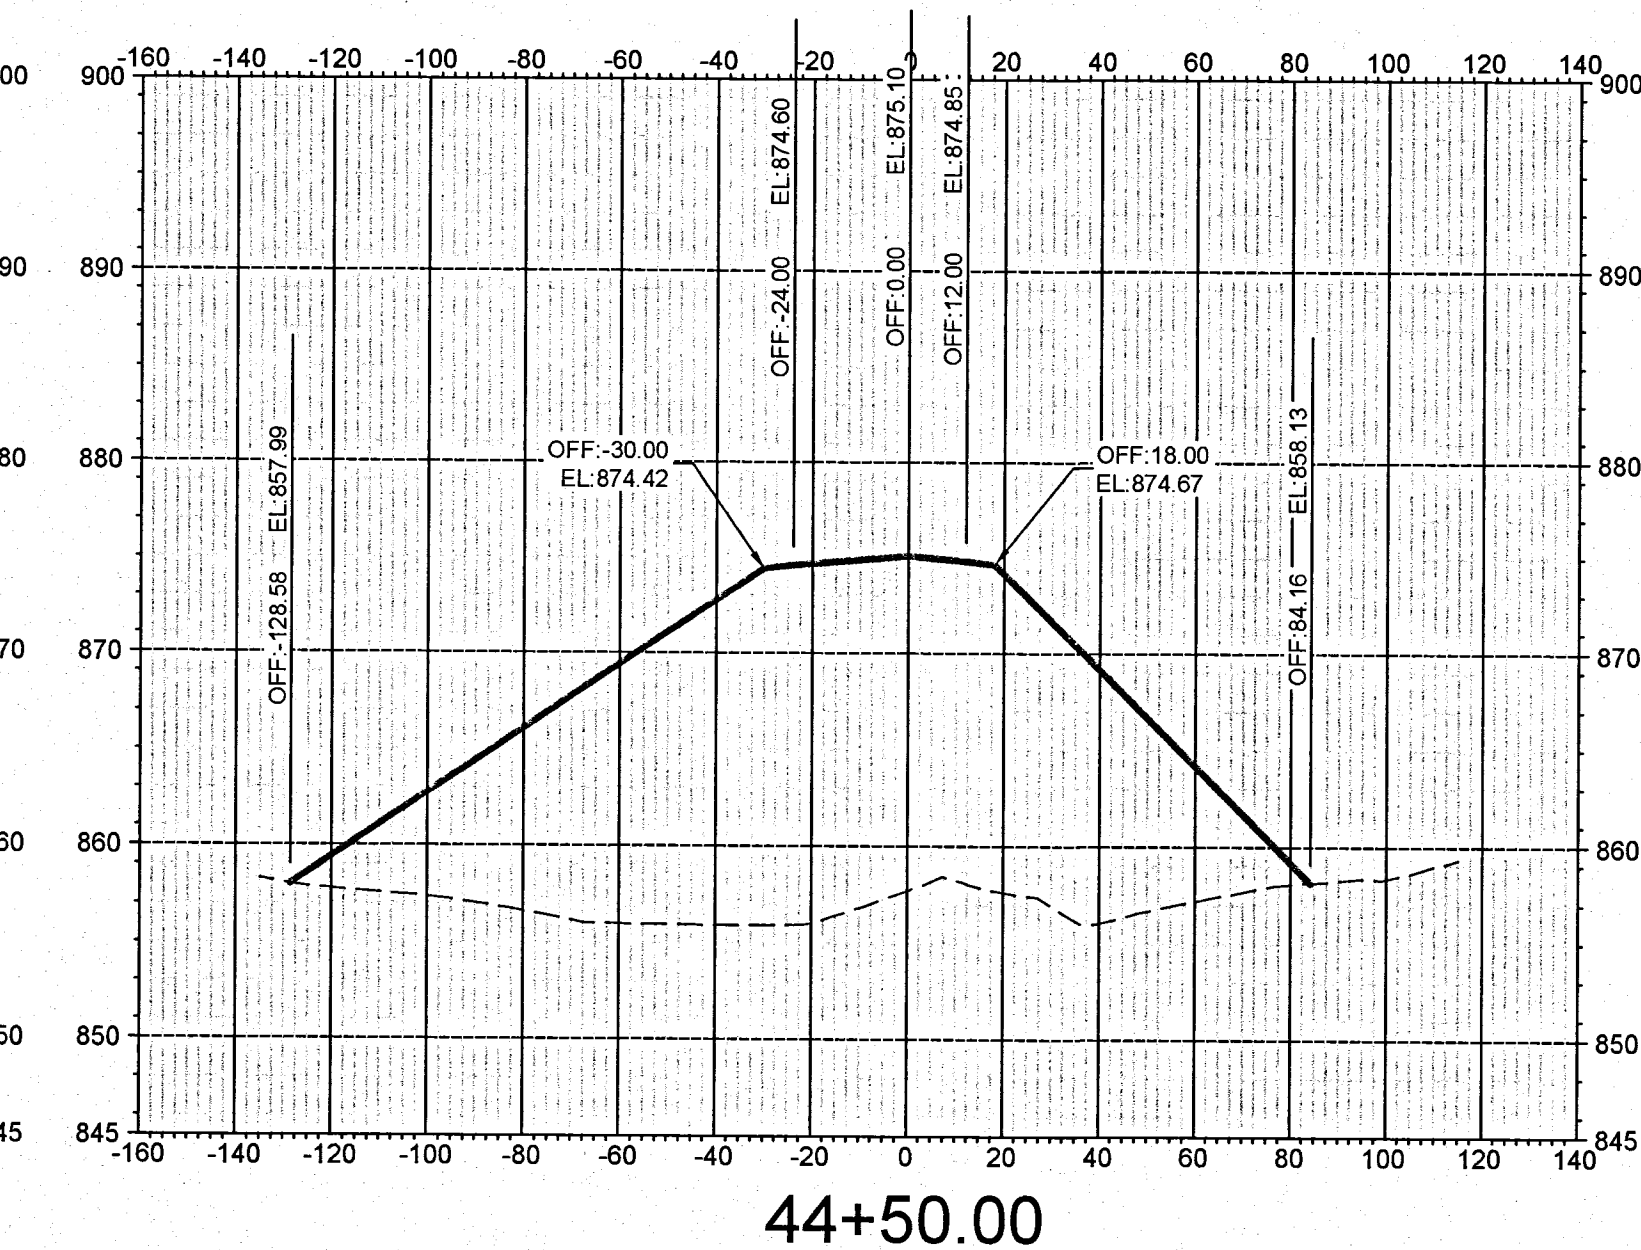
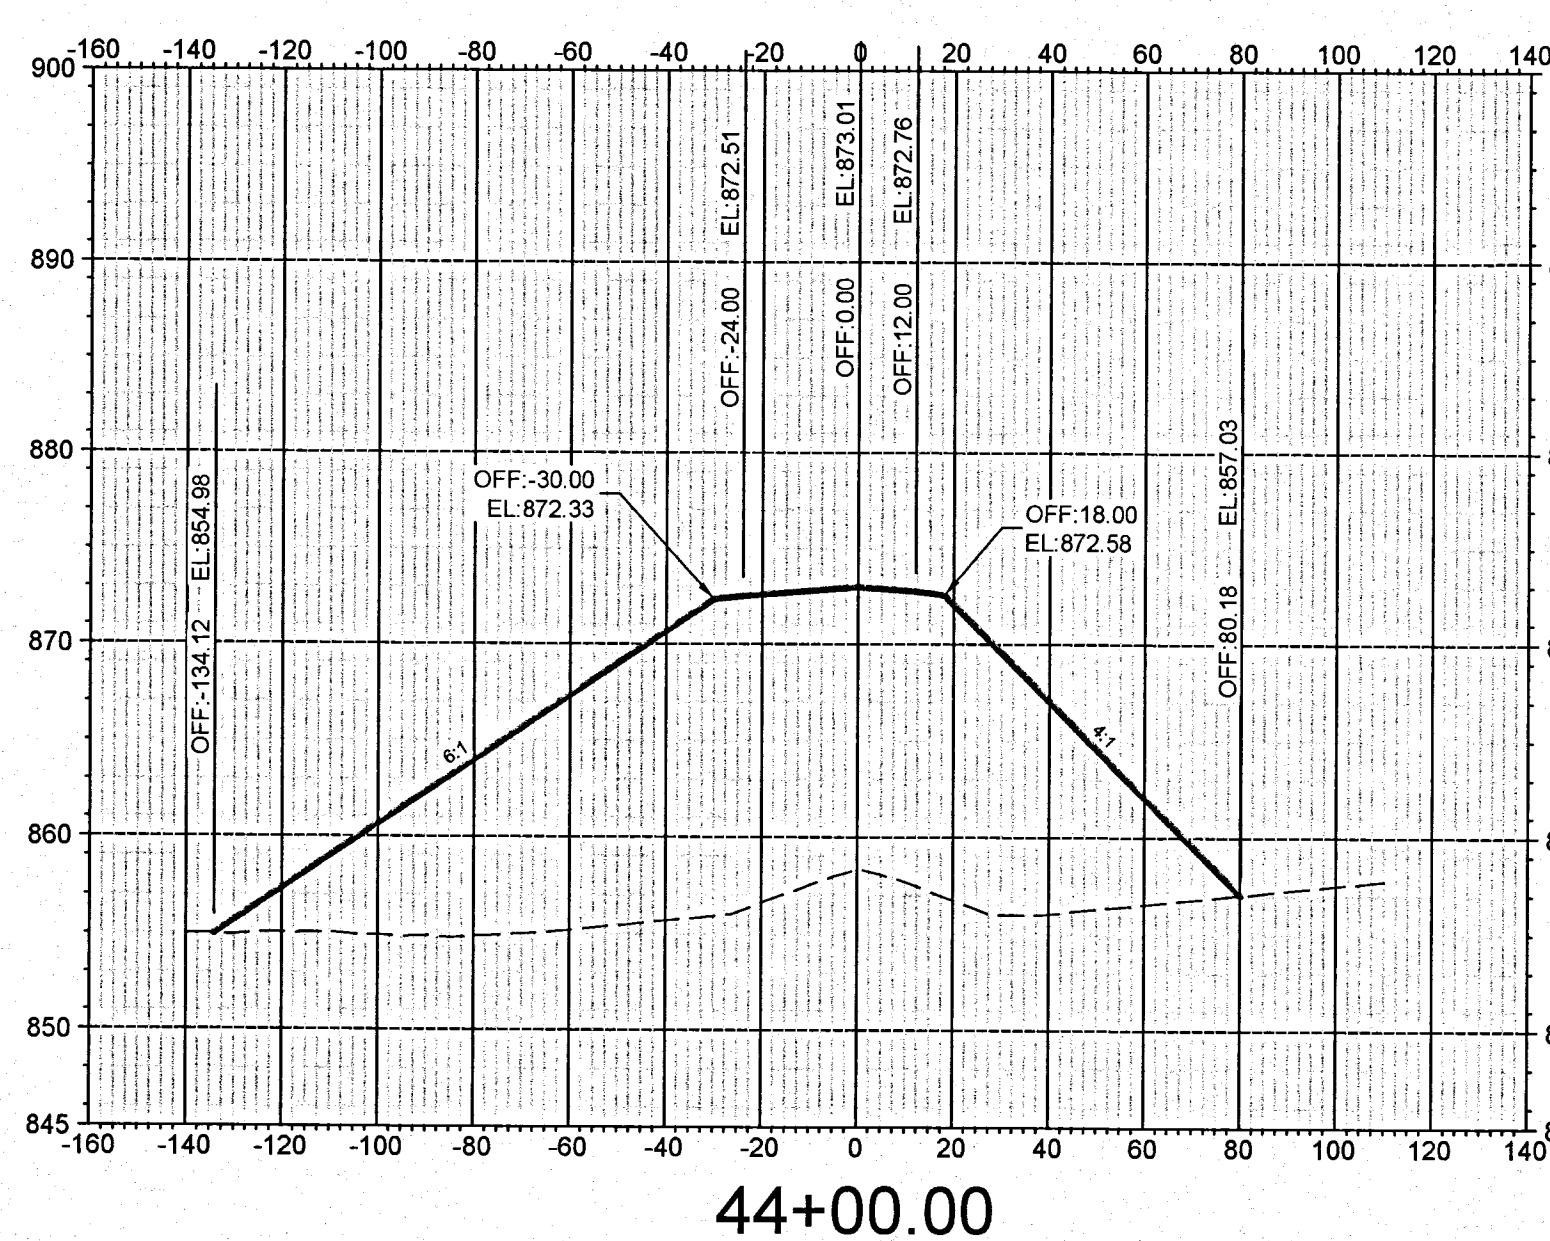
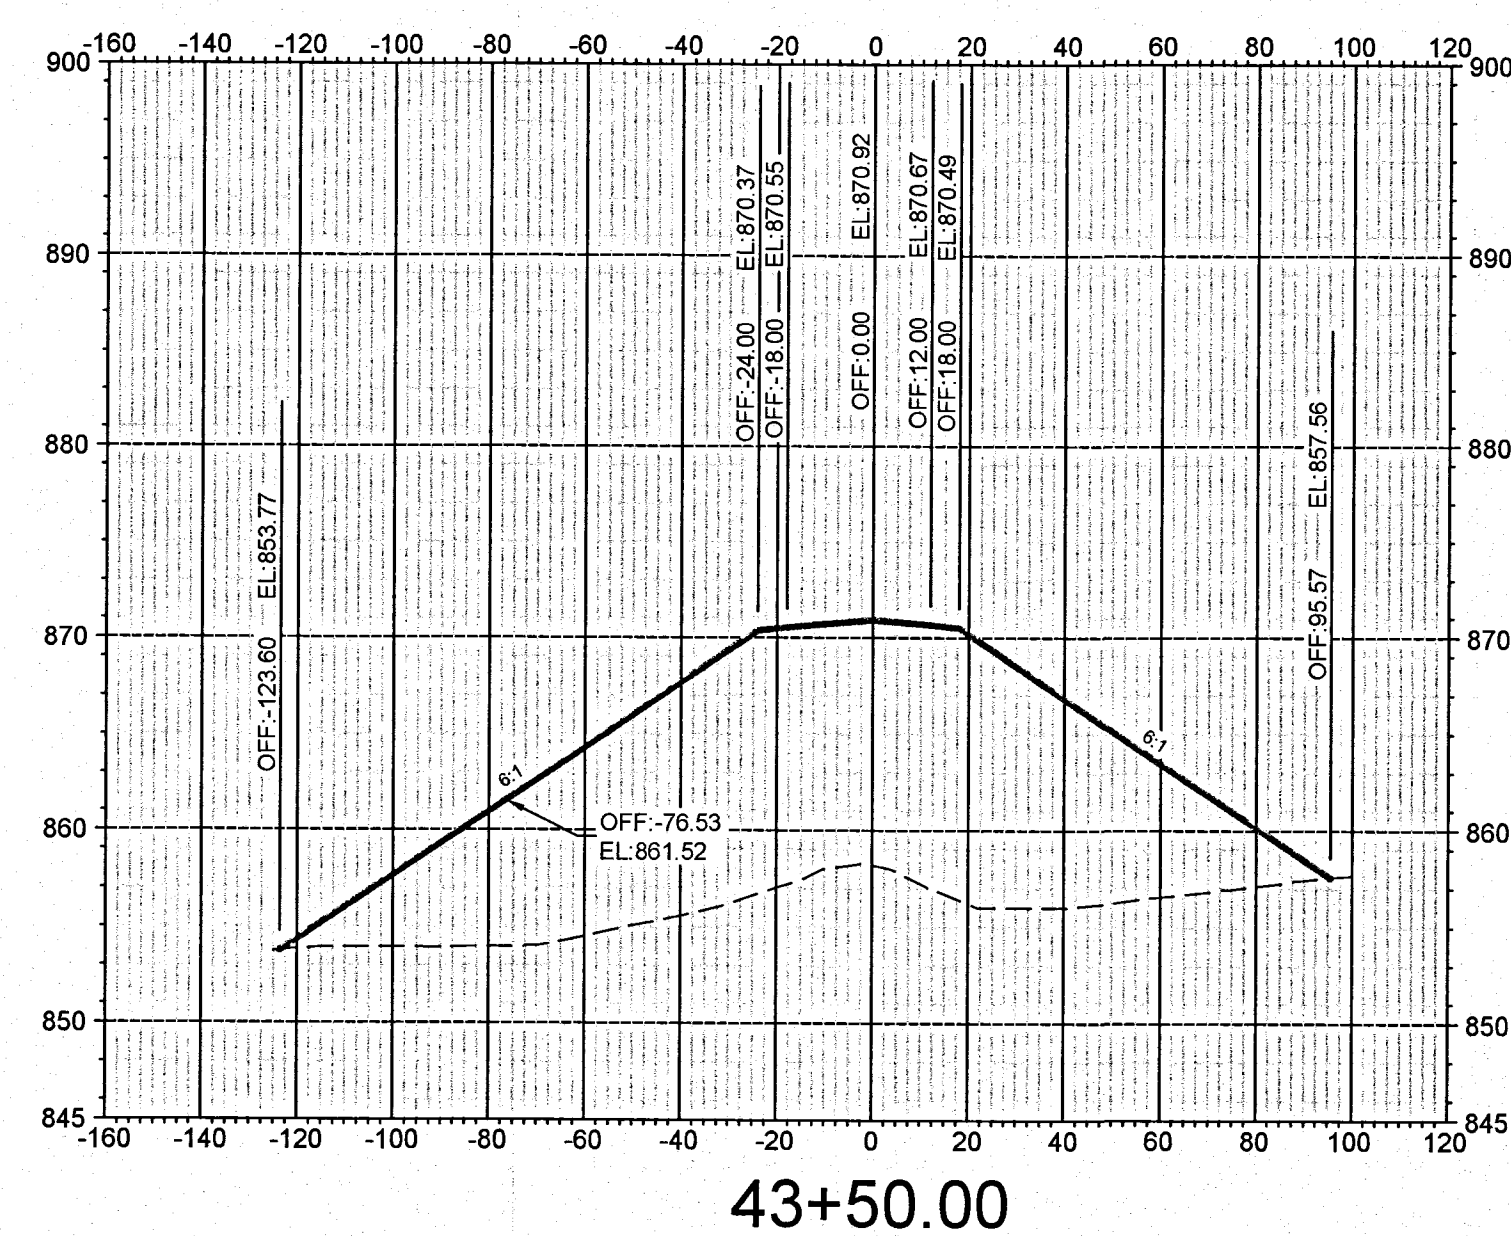


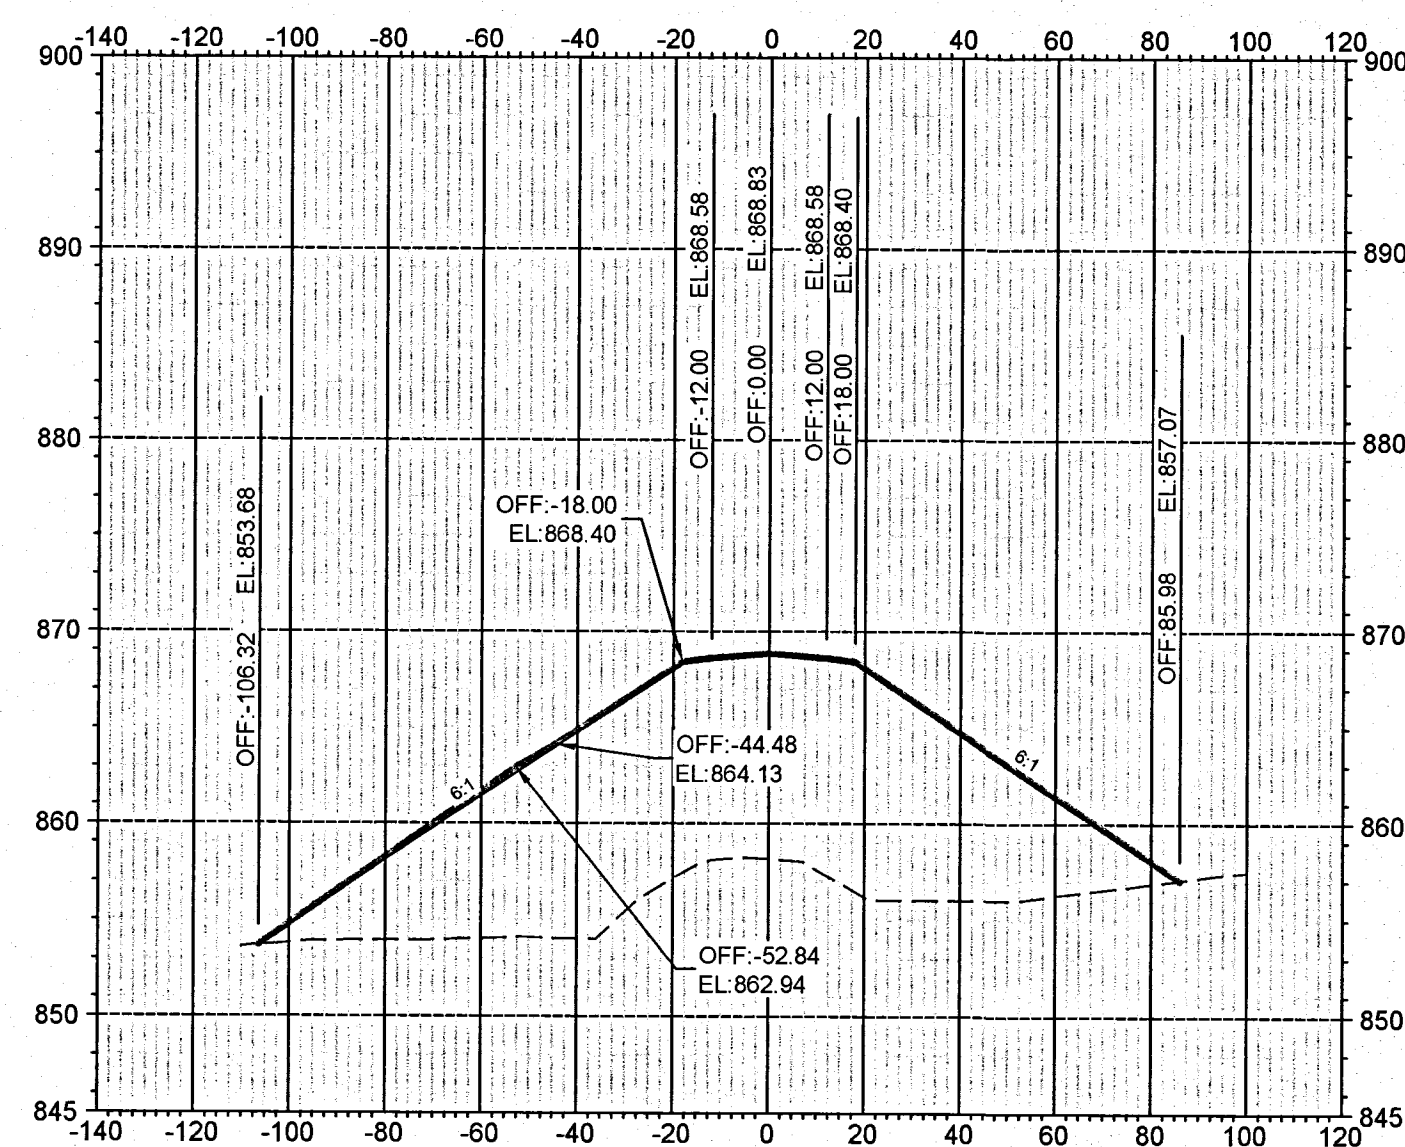

Adams Bros. Engineering
Civil Engineering

1501 Woodlawn Avenue
ZANESVILLE, OHIO 43701
VOICE (740) 452-7566 FAX (740) 452-7567

EASTPOINTE ROAD IMPROVEMENTS BATEMAN ROAD & FUTURE DRIVE

CROSS SECTIONS BATEMAN ROAD #1

Horiz: 1"=40'

Vert: 1"=10'

JOB #: C071

SEP 10th, 2007

SHEET #:

C15

\\labeledprojects\c0714_Bateman Extension\dwg\c0714-PRODUCTION-bateman.dwg, 9/10/2007 3:52:49 PM, HP Designjet 5500 24x36 fast, pc3, wph