


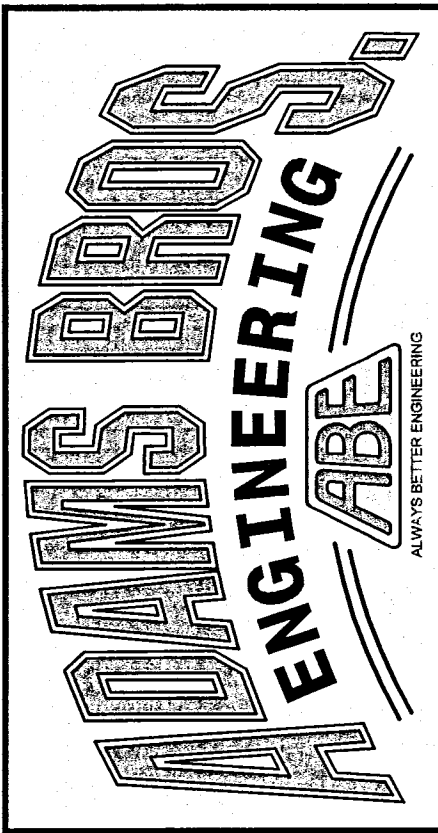


Adams Bros. Engineering
Civil Engineering

1501 Woodlawn Avenue
ZANESVILLE, OHIO 43701
VOICE (740) 452-7566 FAX (740) 452-7567


EASTPONTE ROAD IMPROVEMENTS
BATEMAN ROAD & FUTURE DRIVE

CROSS SECTIONS
BATEMAN ROAD #2


Horiz: 1"=40'
Vert: 1"=10'
JOB #: C0714
SEP 10th, 2007
SHEET #:
C16

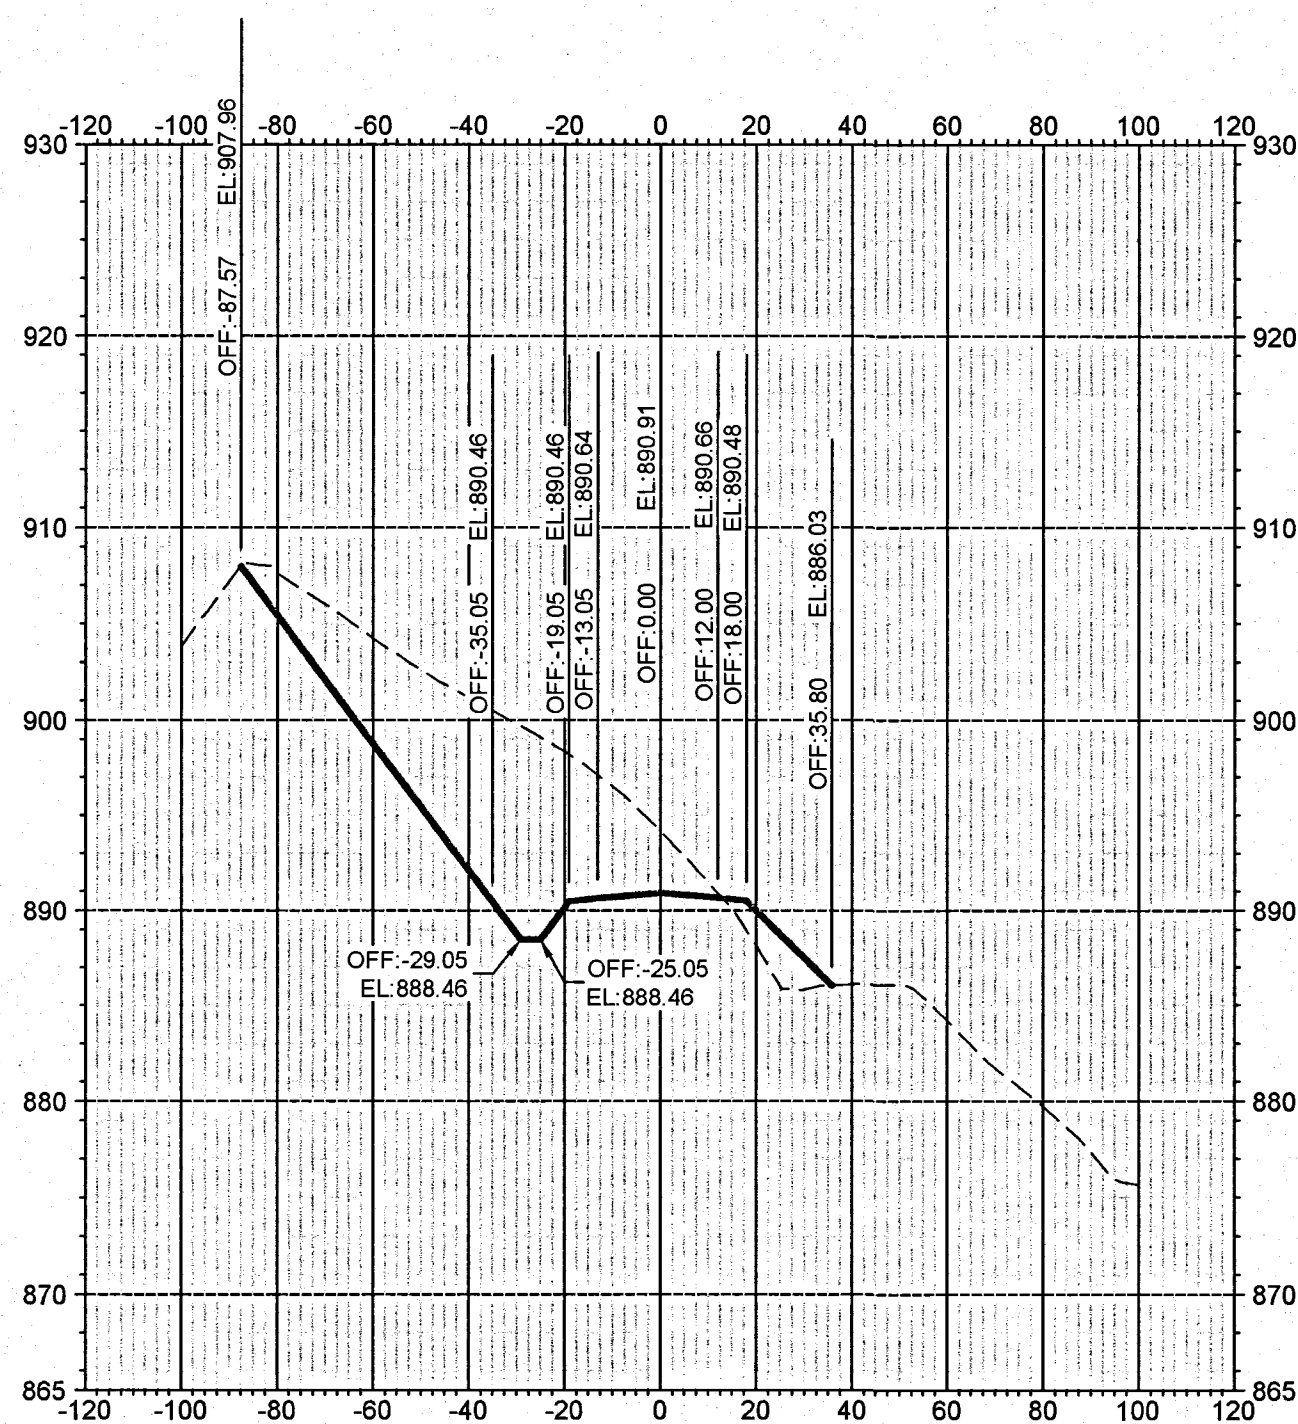


48+28.59

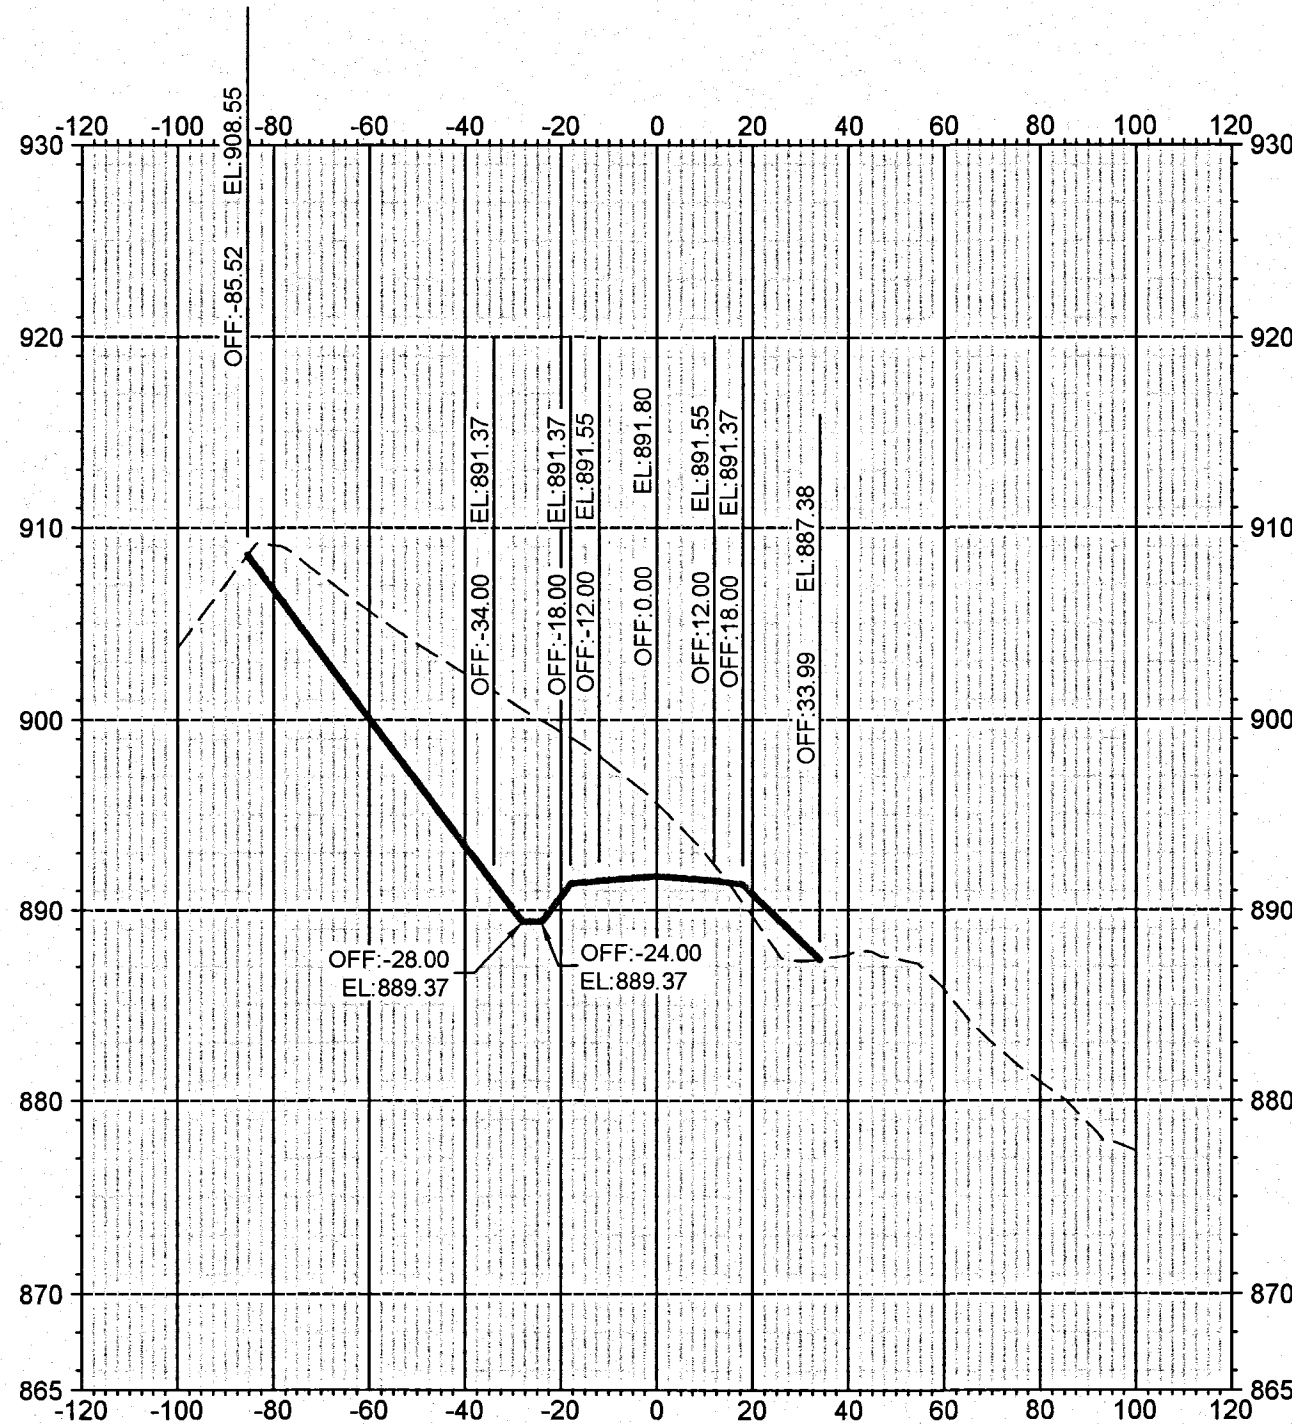


48+50.00

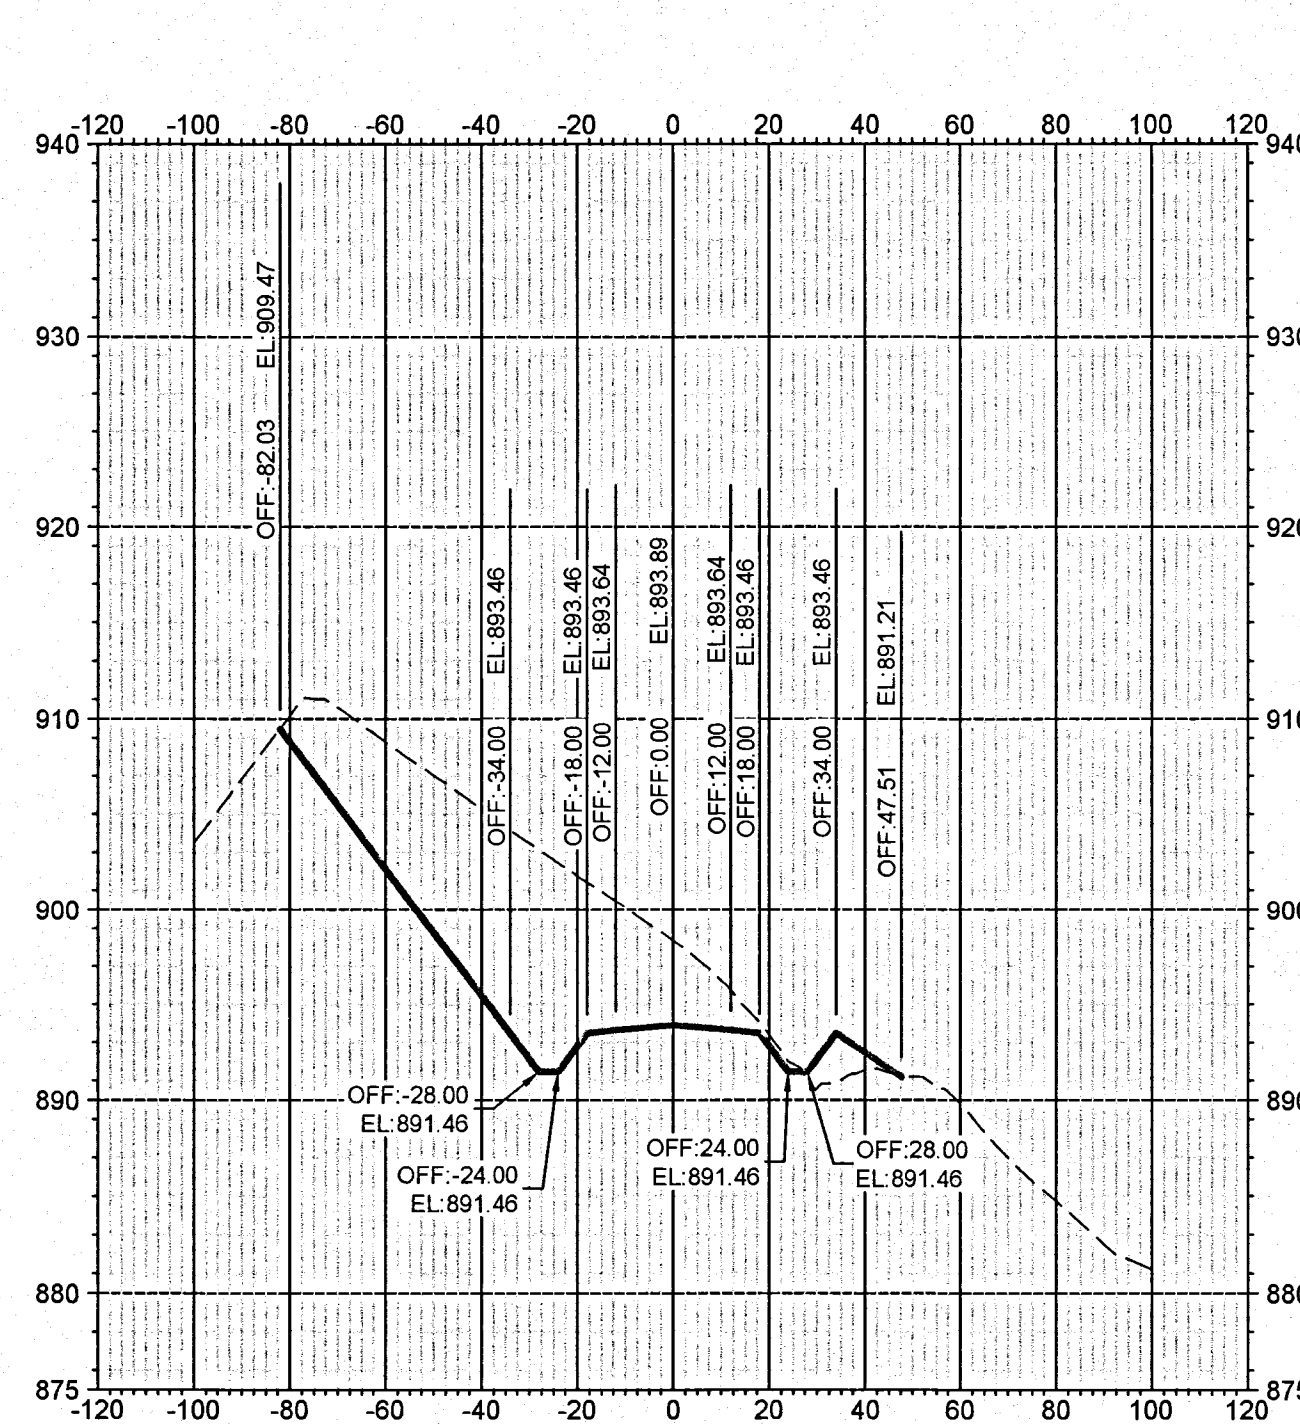


49+00.00

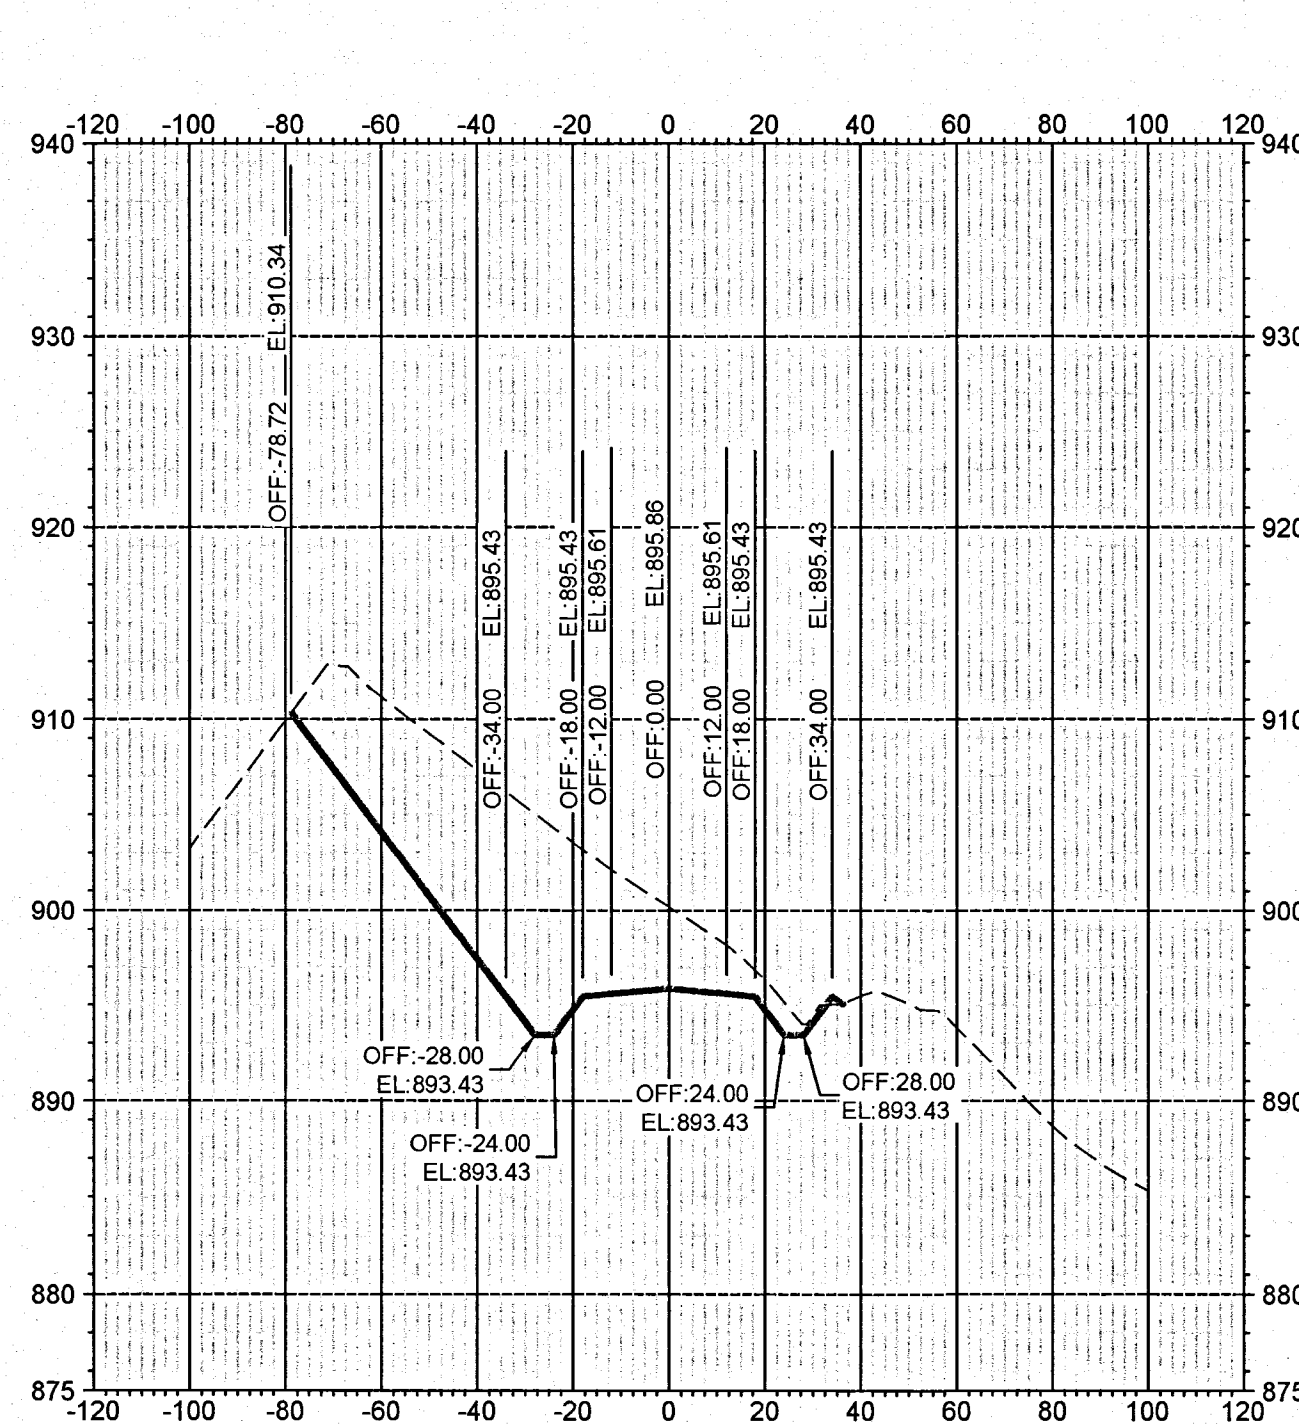


49+50.00

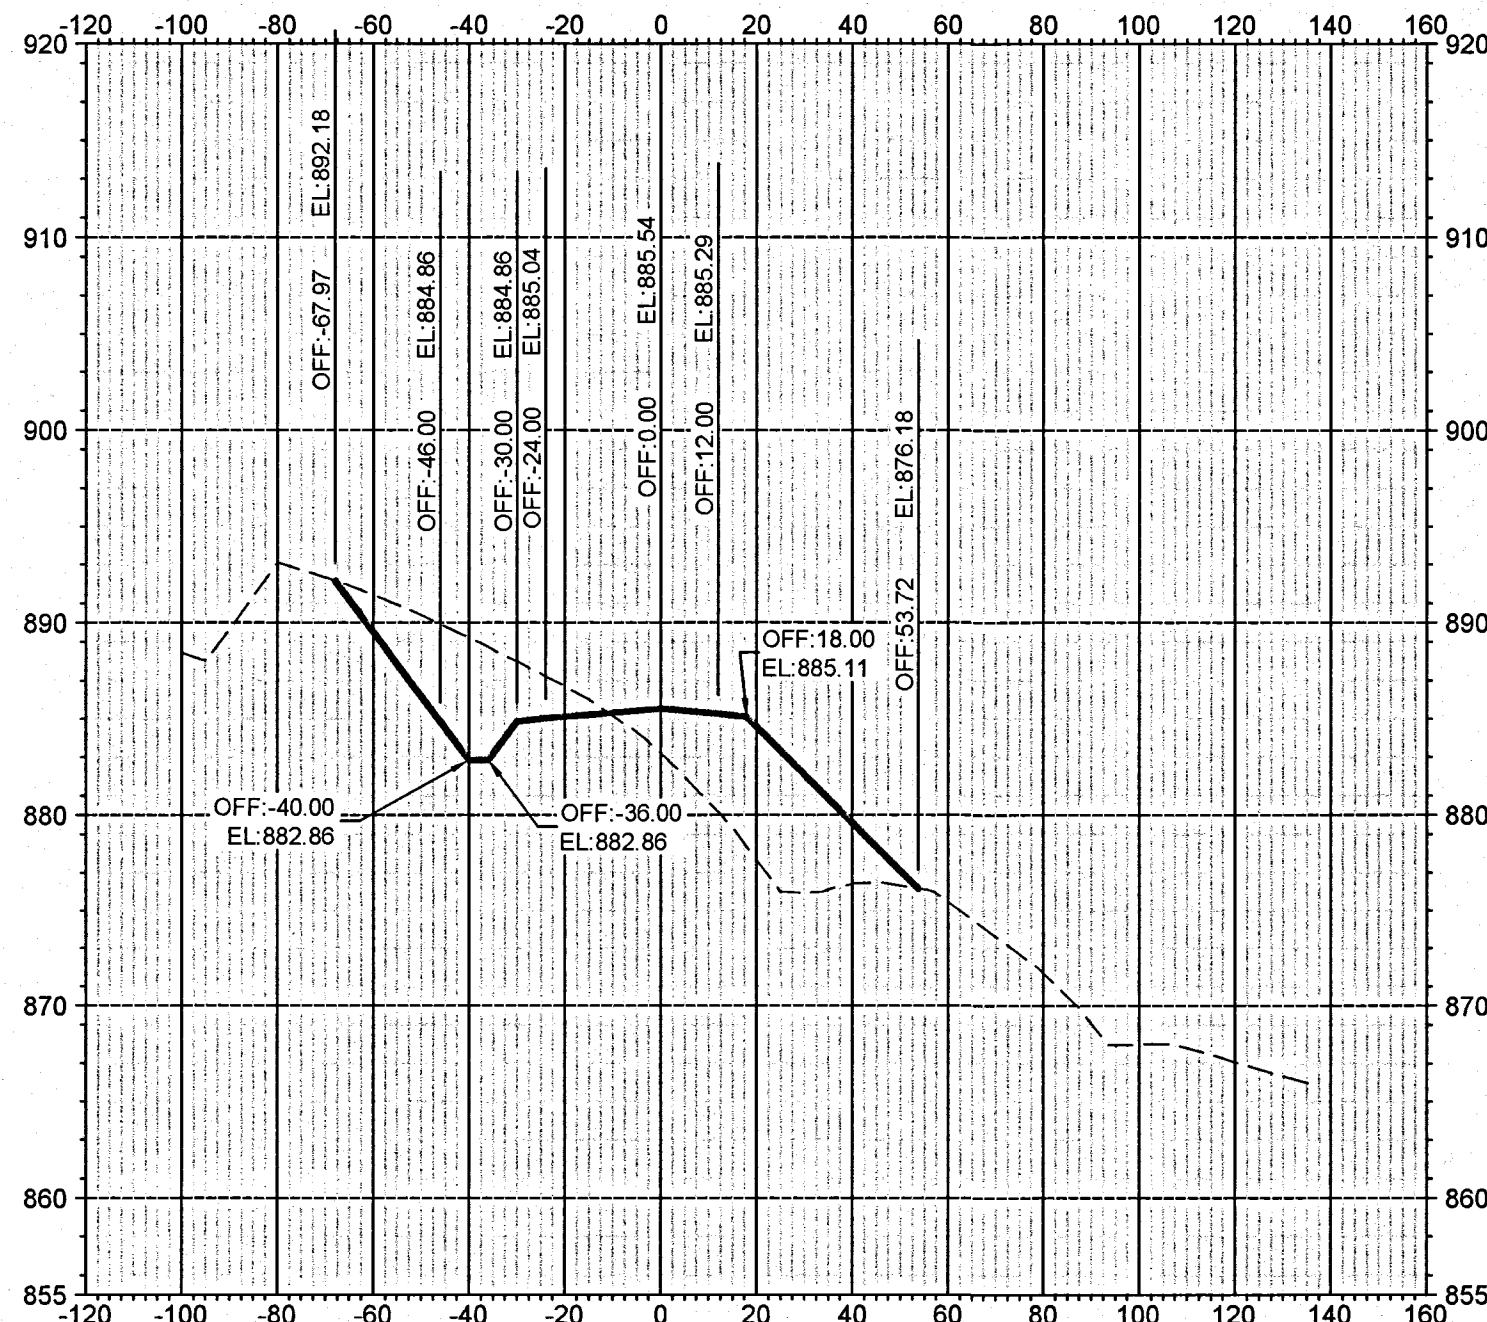


47+00.00

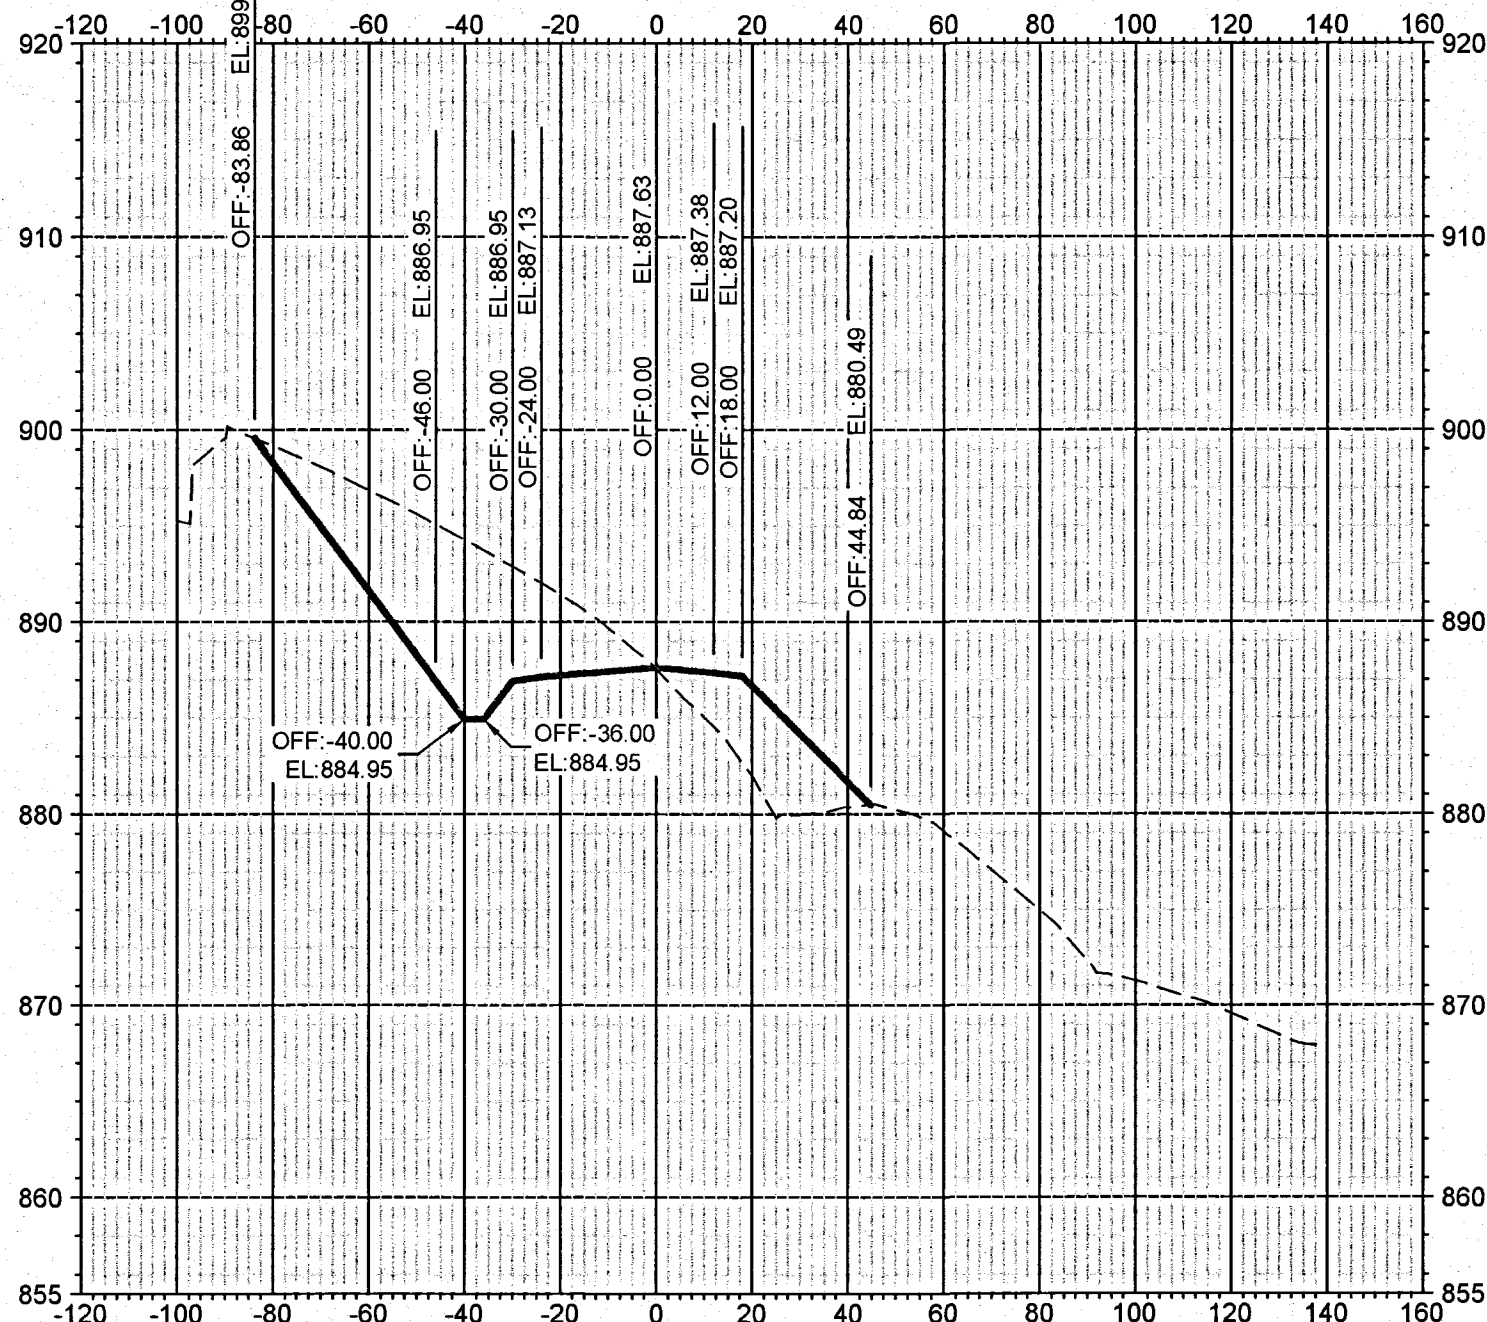


47+50.00

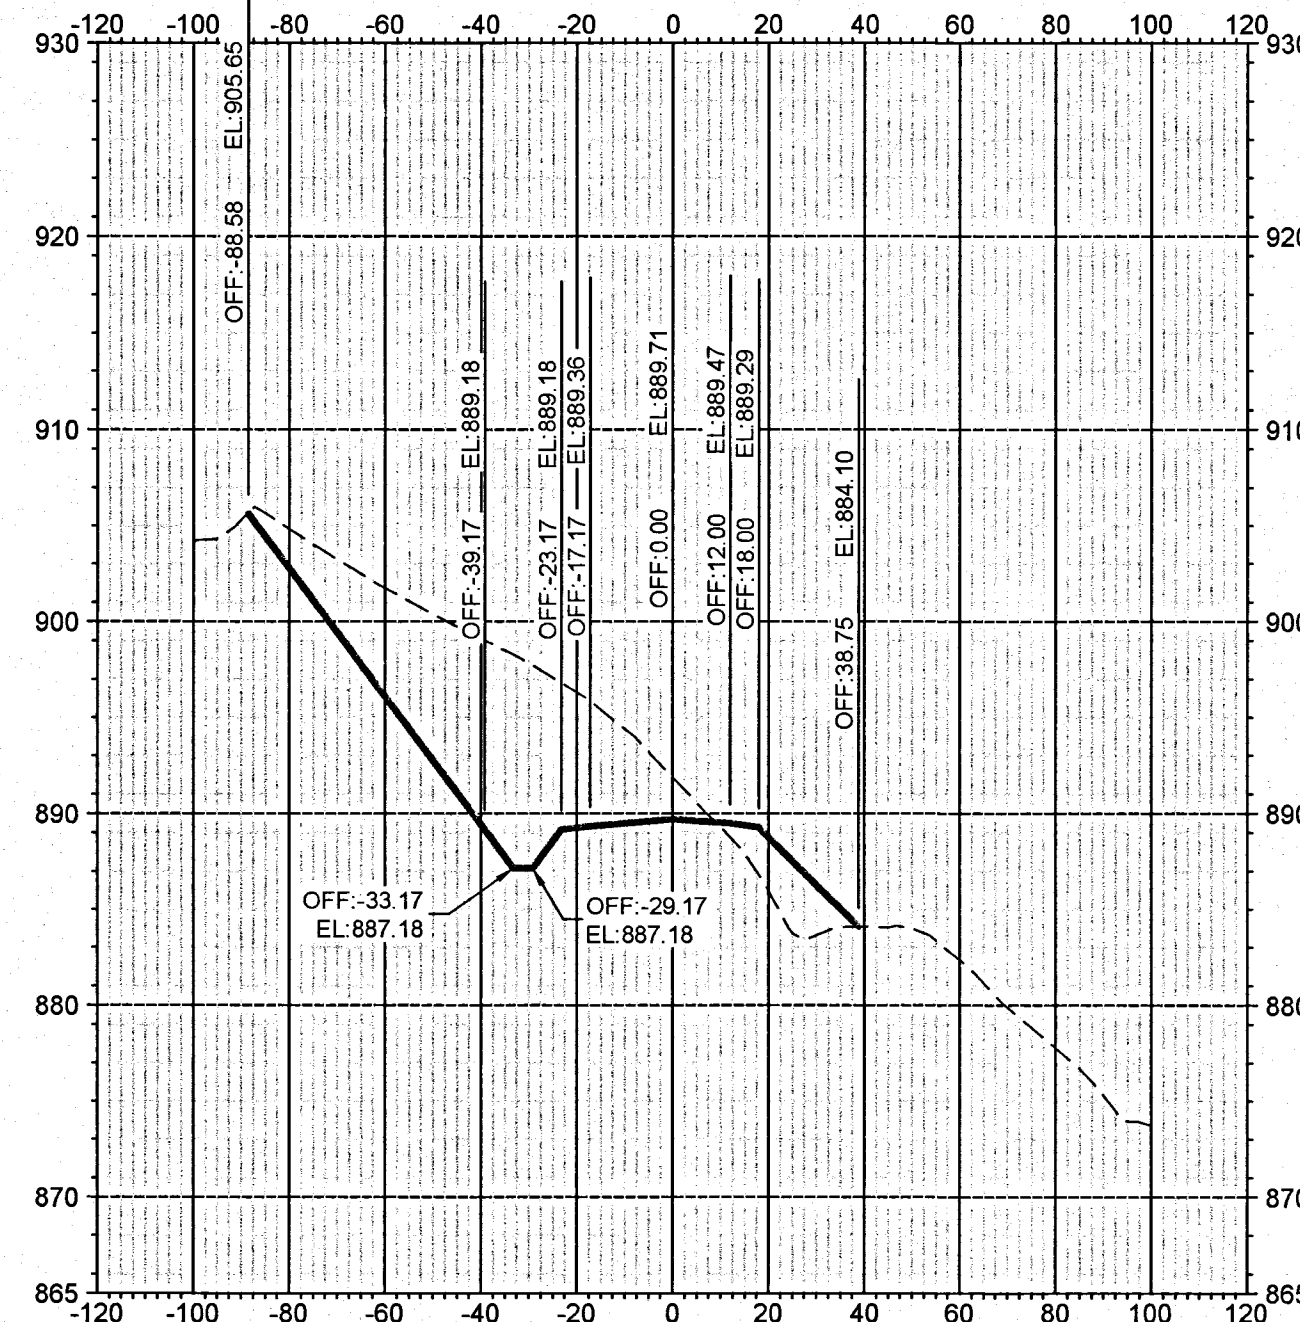


48+00.00

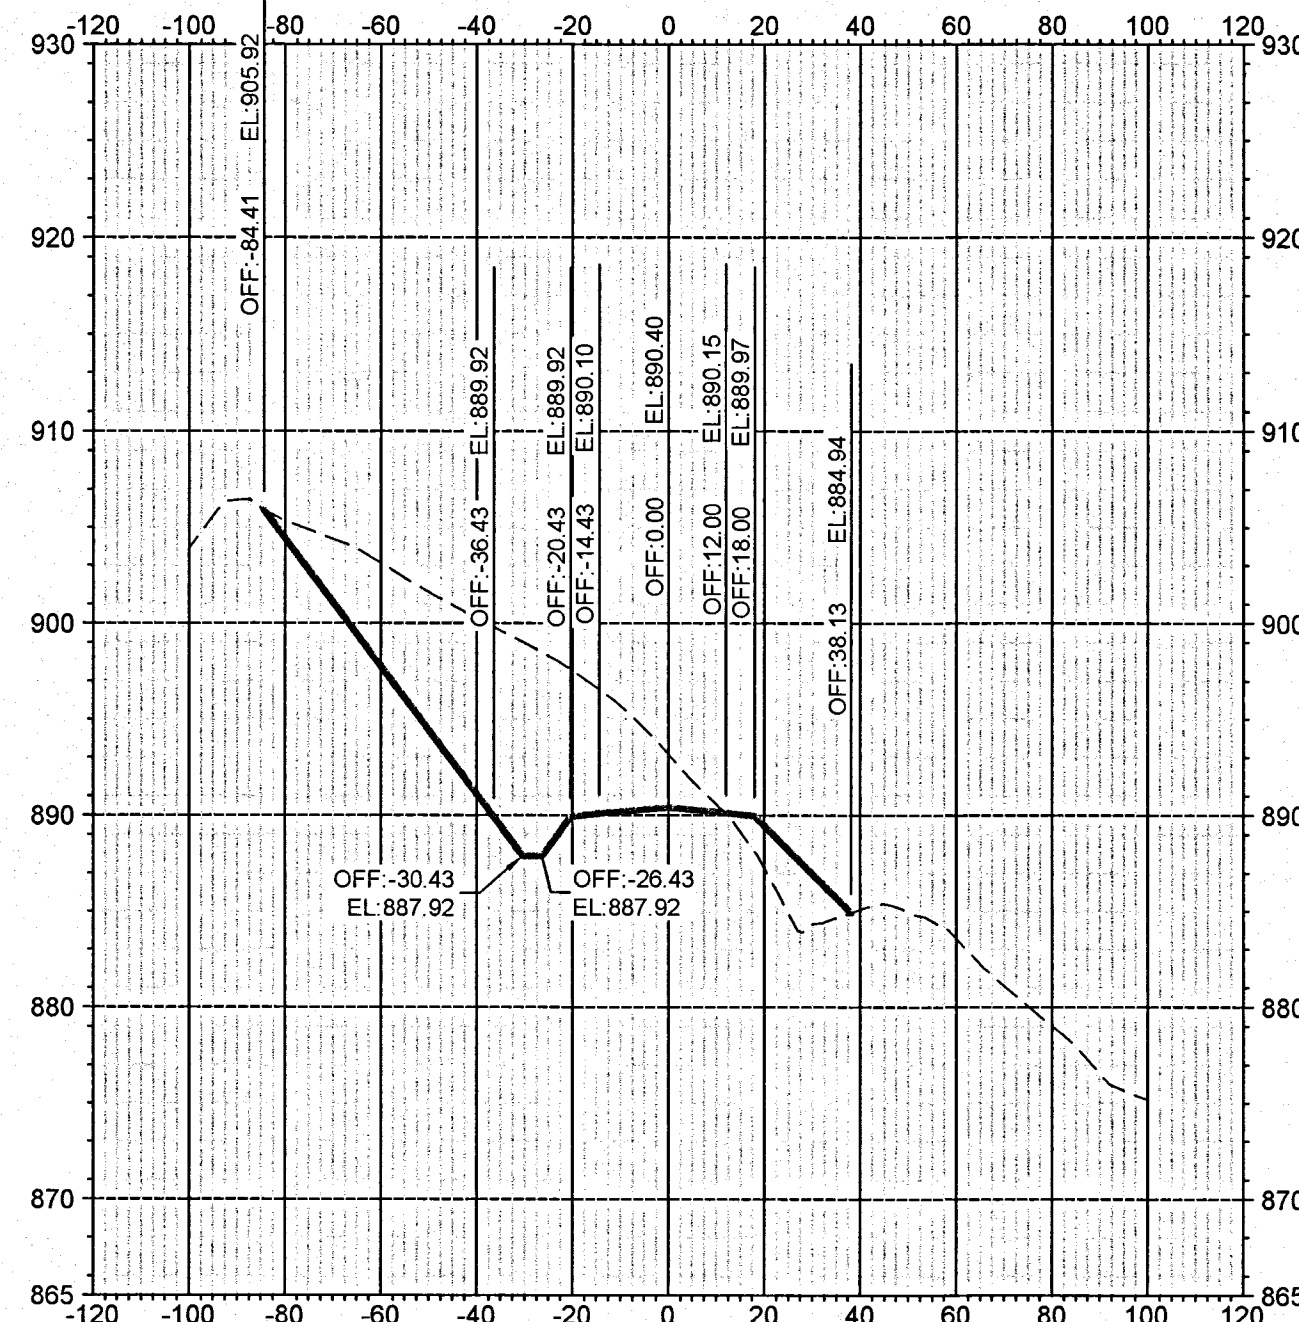


48+16.46

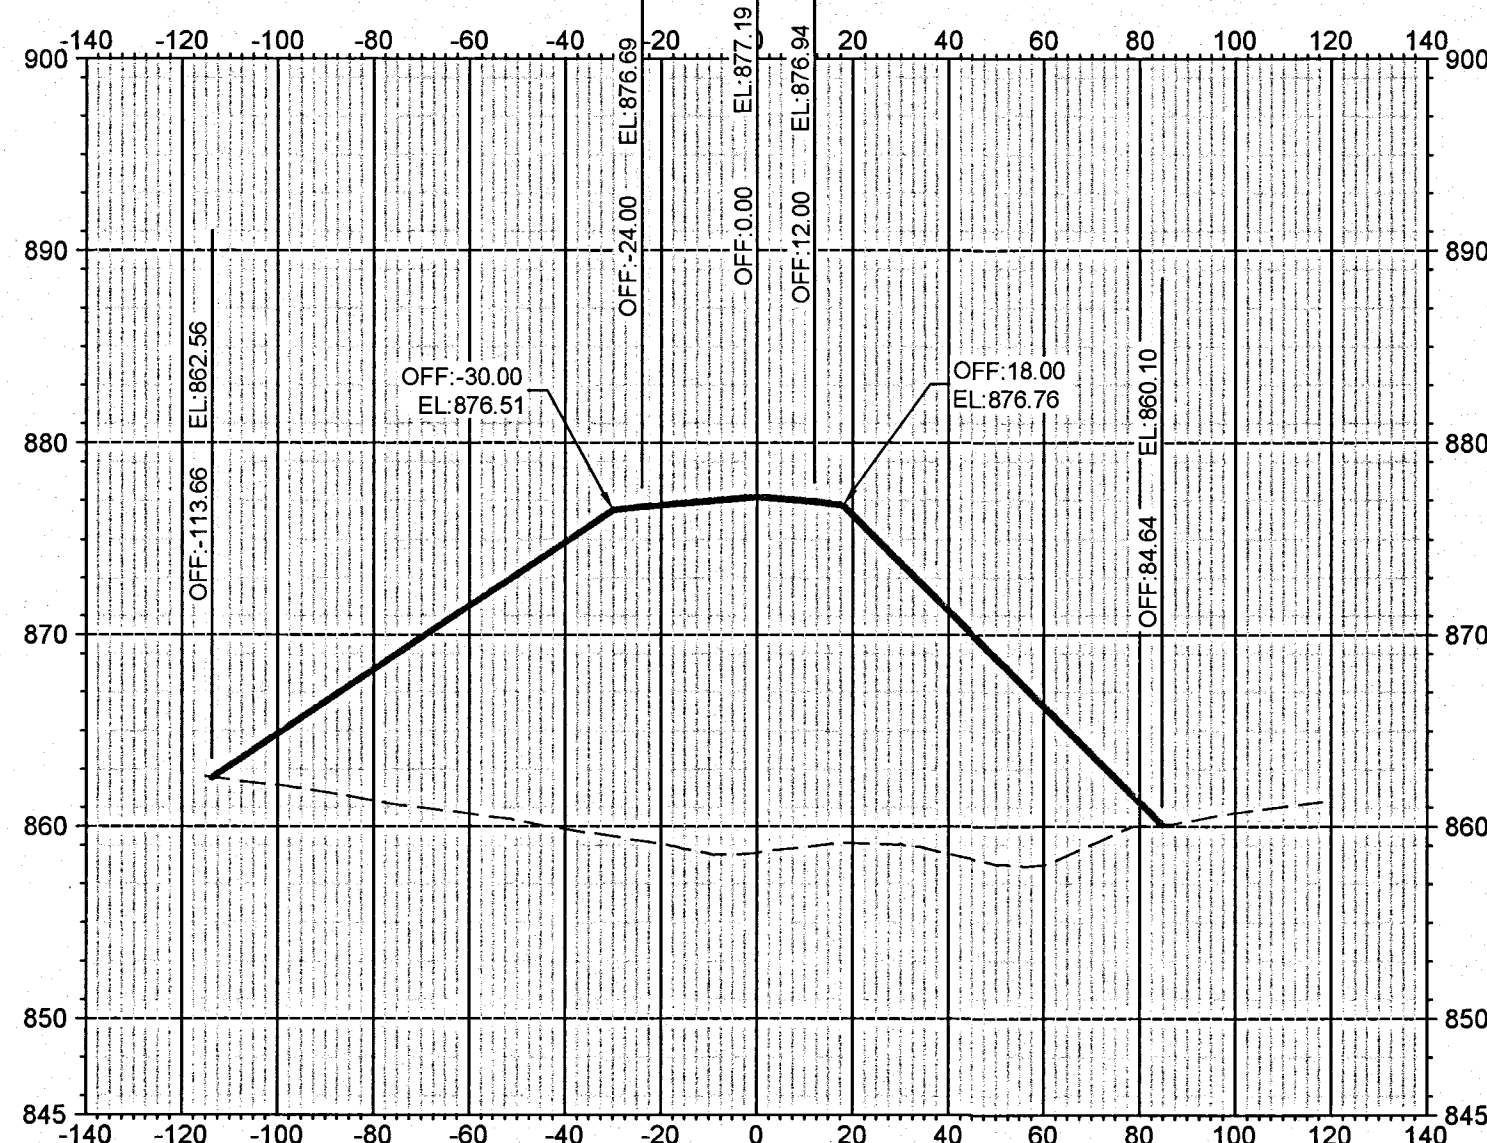


45+00.00

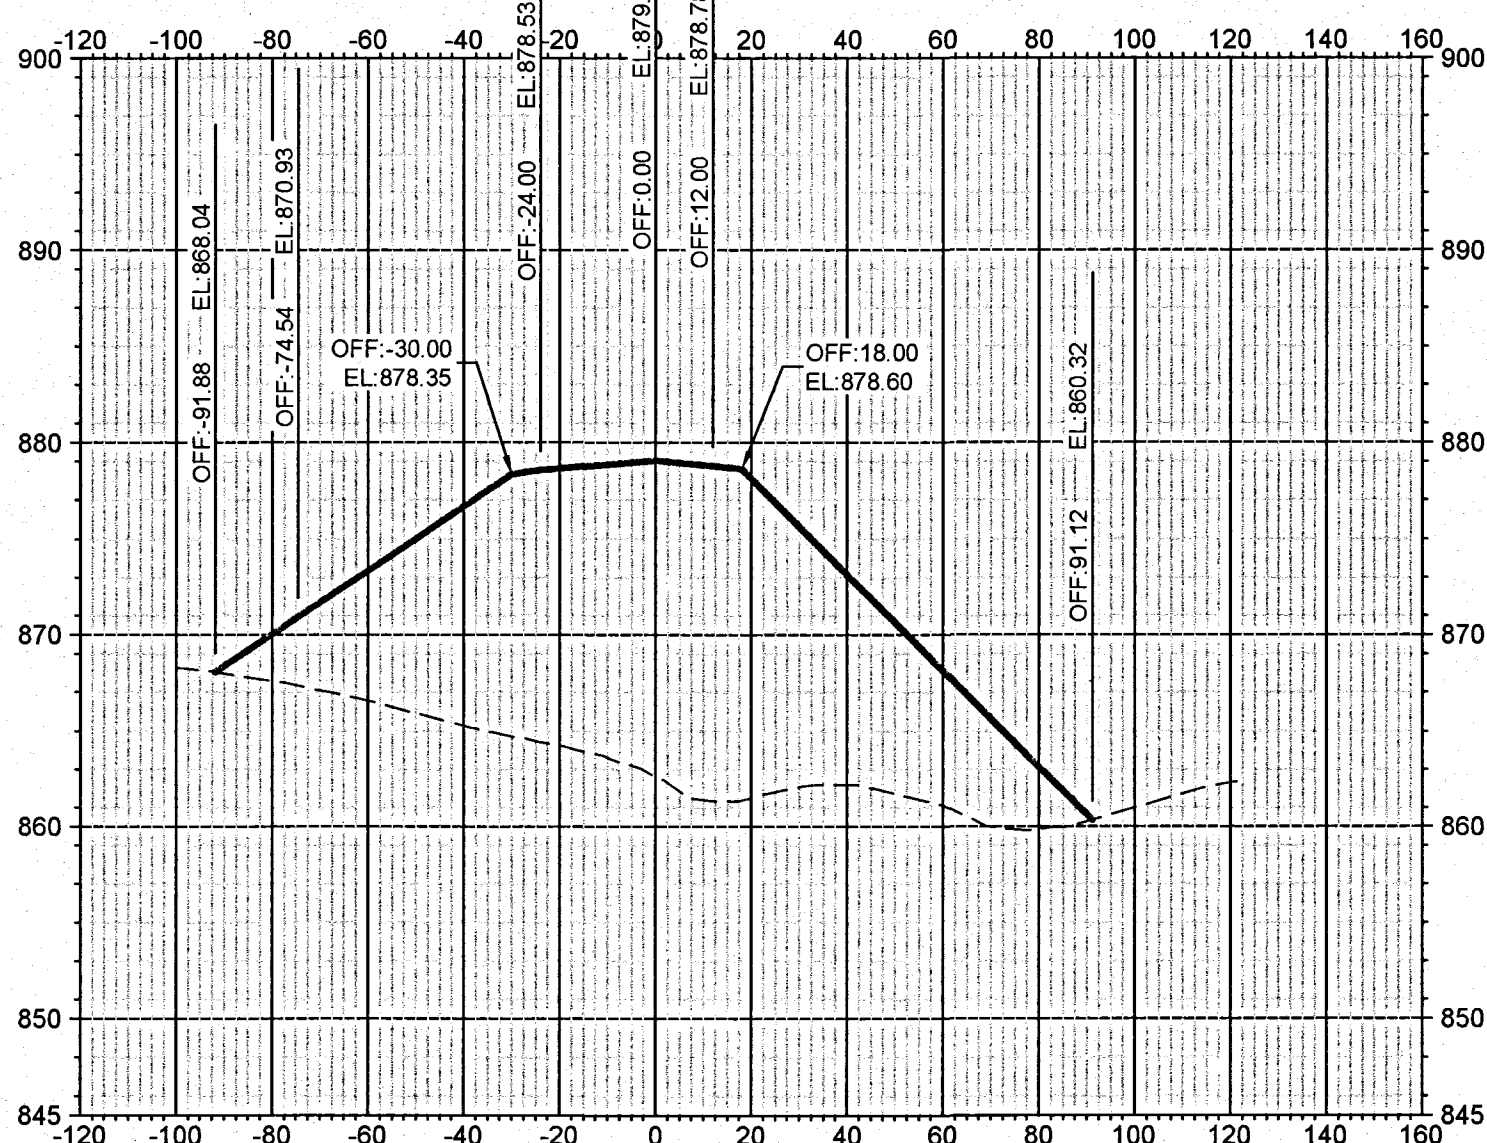

45+44.26

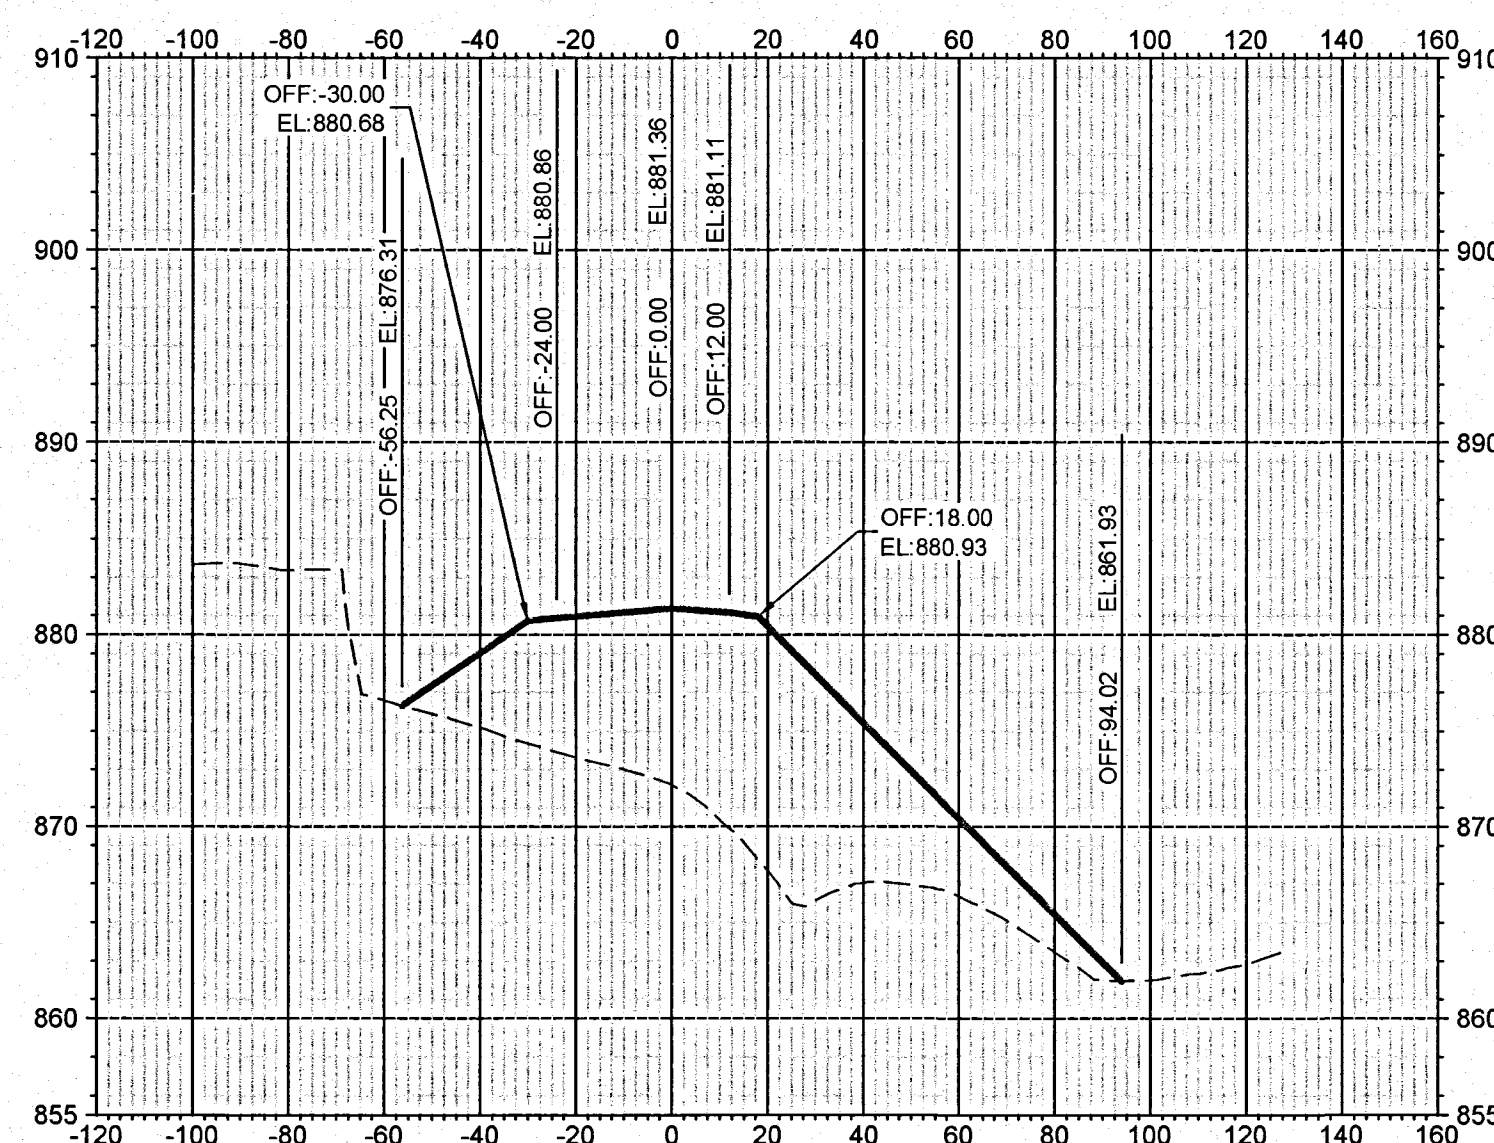

46+00.00

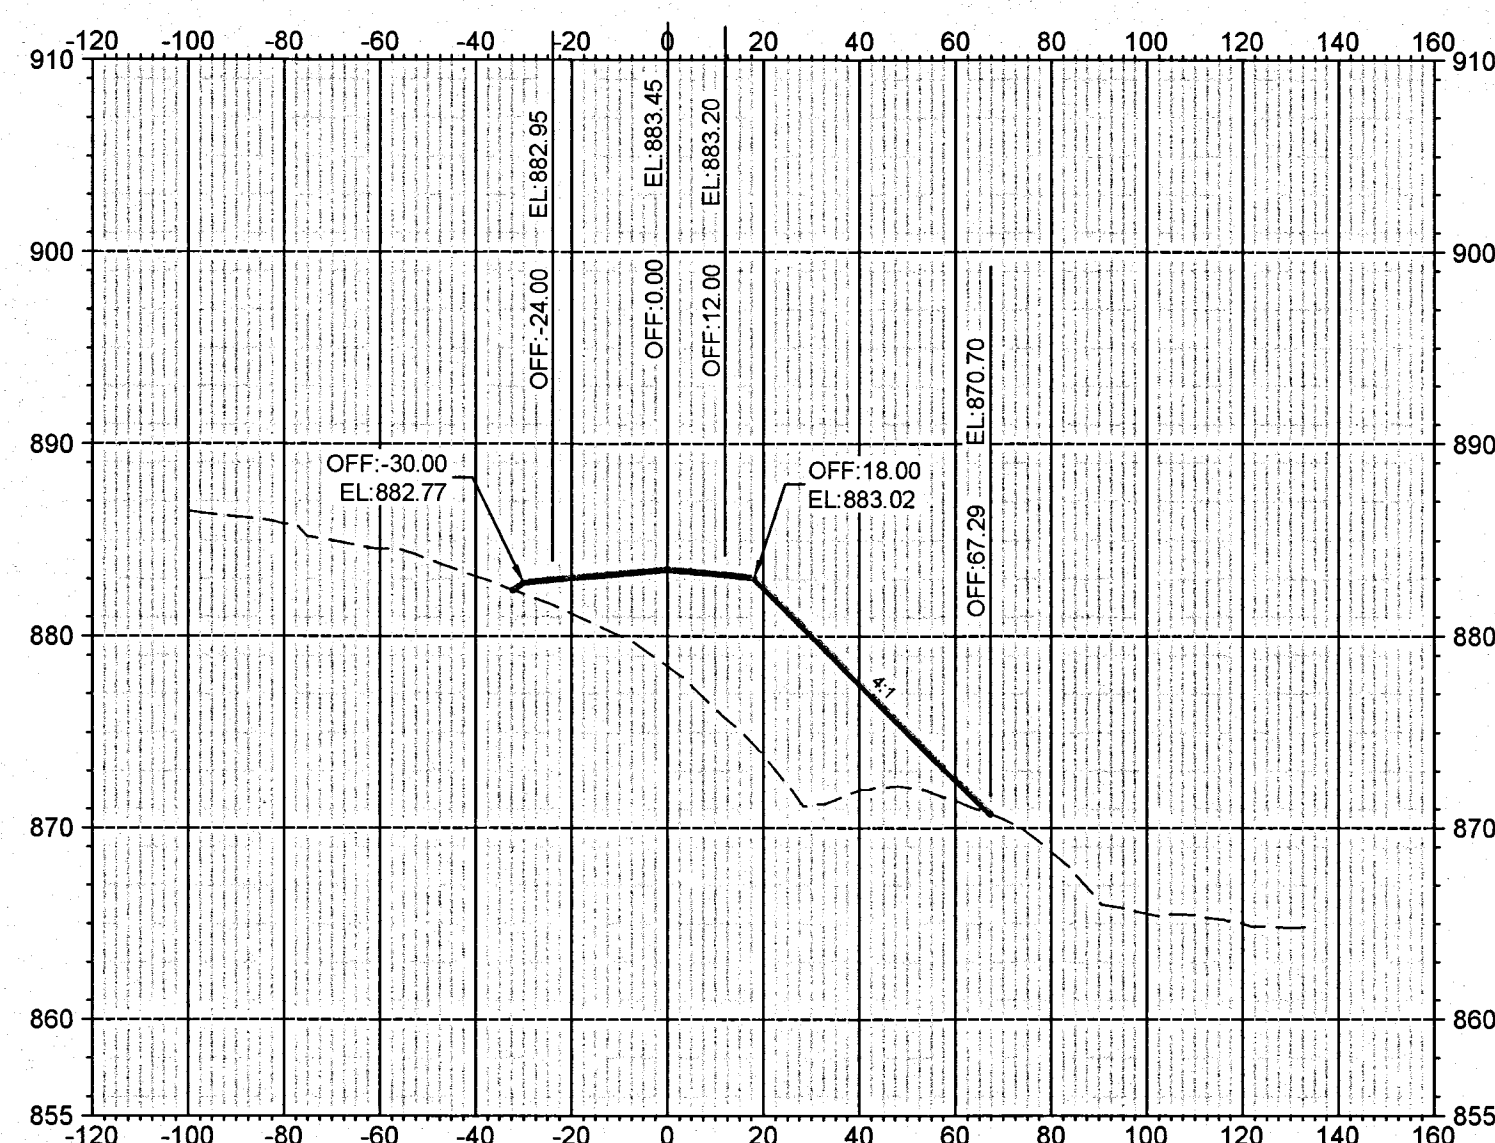

46+50.00

\\abelprojects\c0714_Bateman Extension\dwg\C0714-PRODUCTION-bateman.dwg, 9/10/2007 3:54:17 PM, HP DesignJet 5500 24x36 fast.pc3, wph