
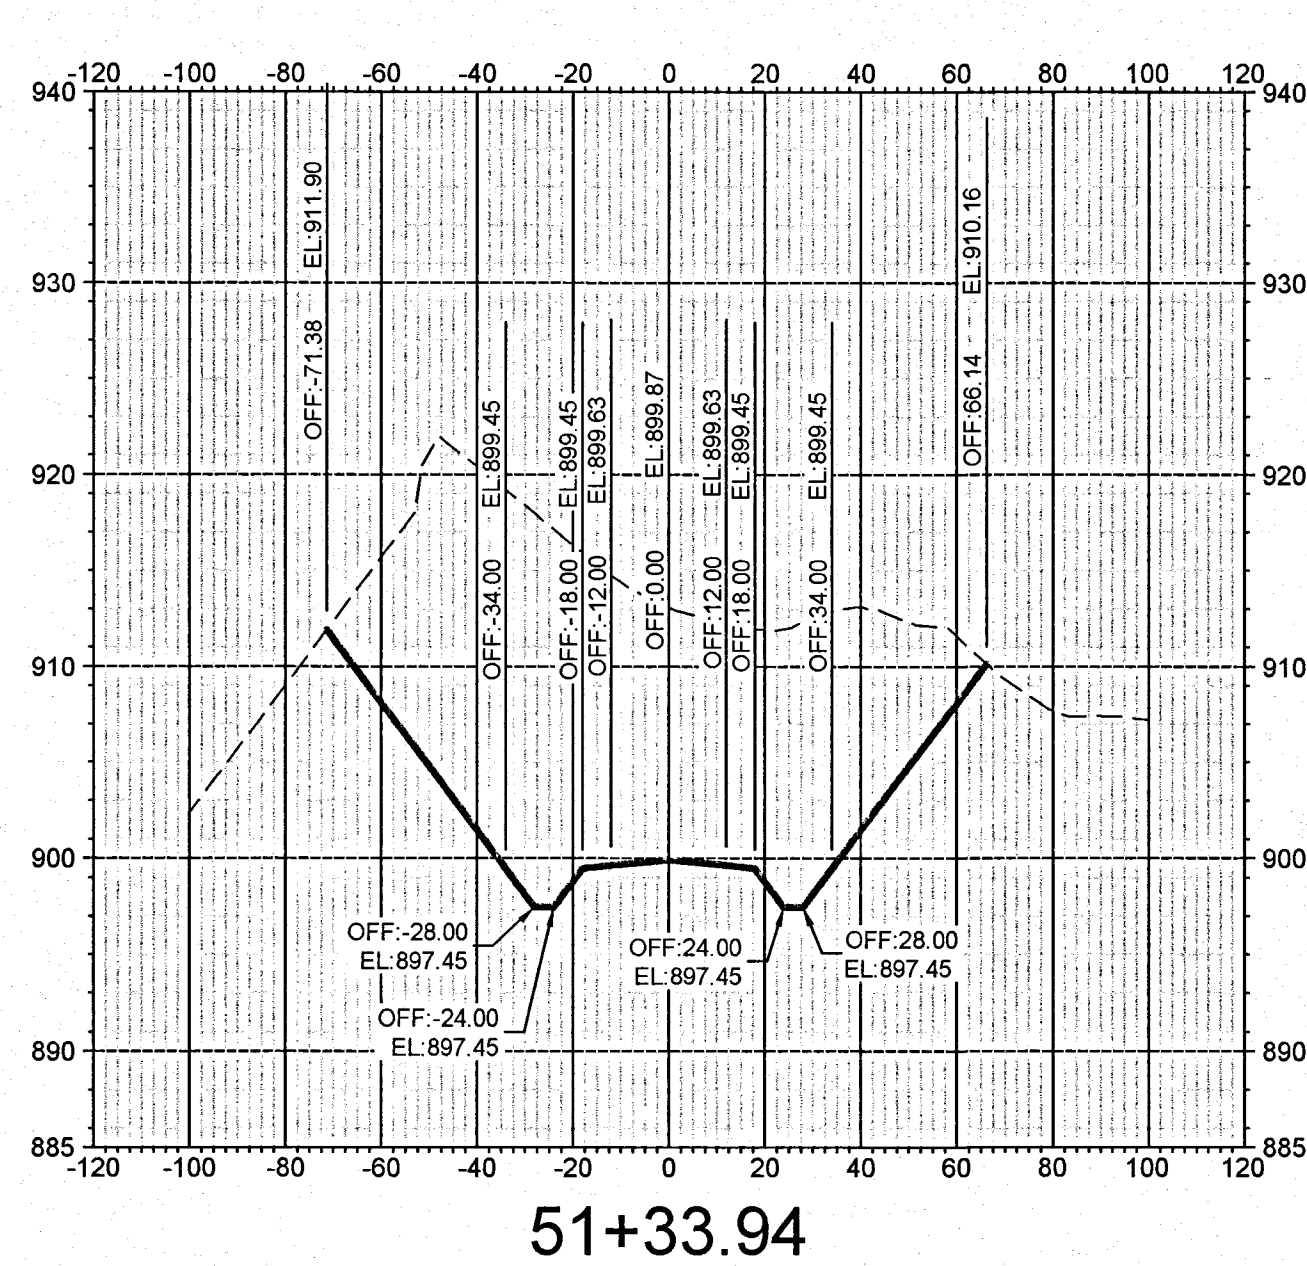
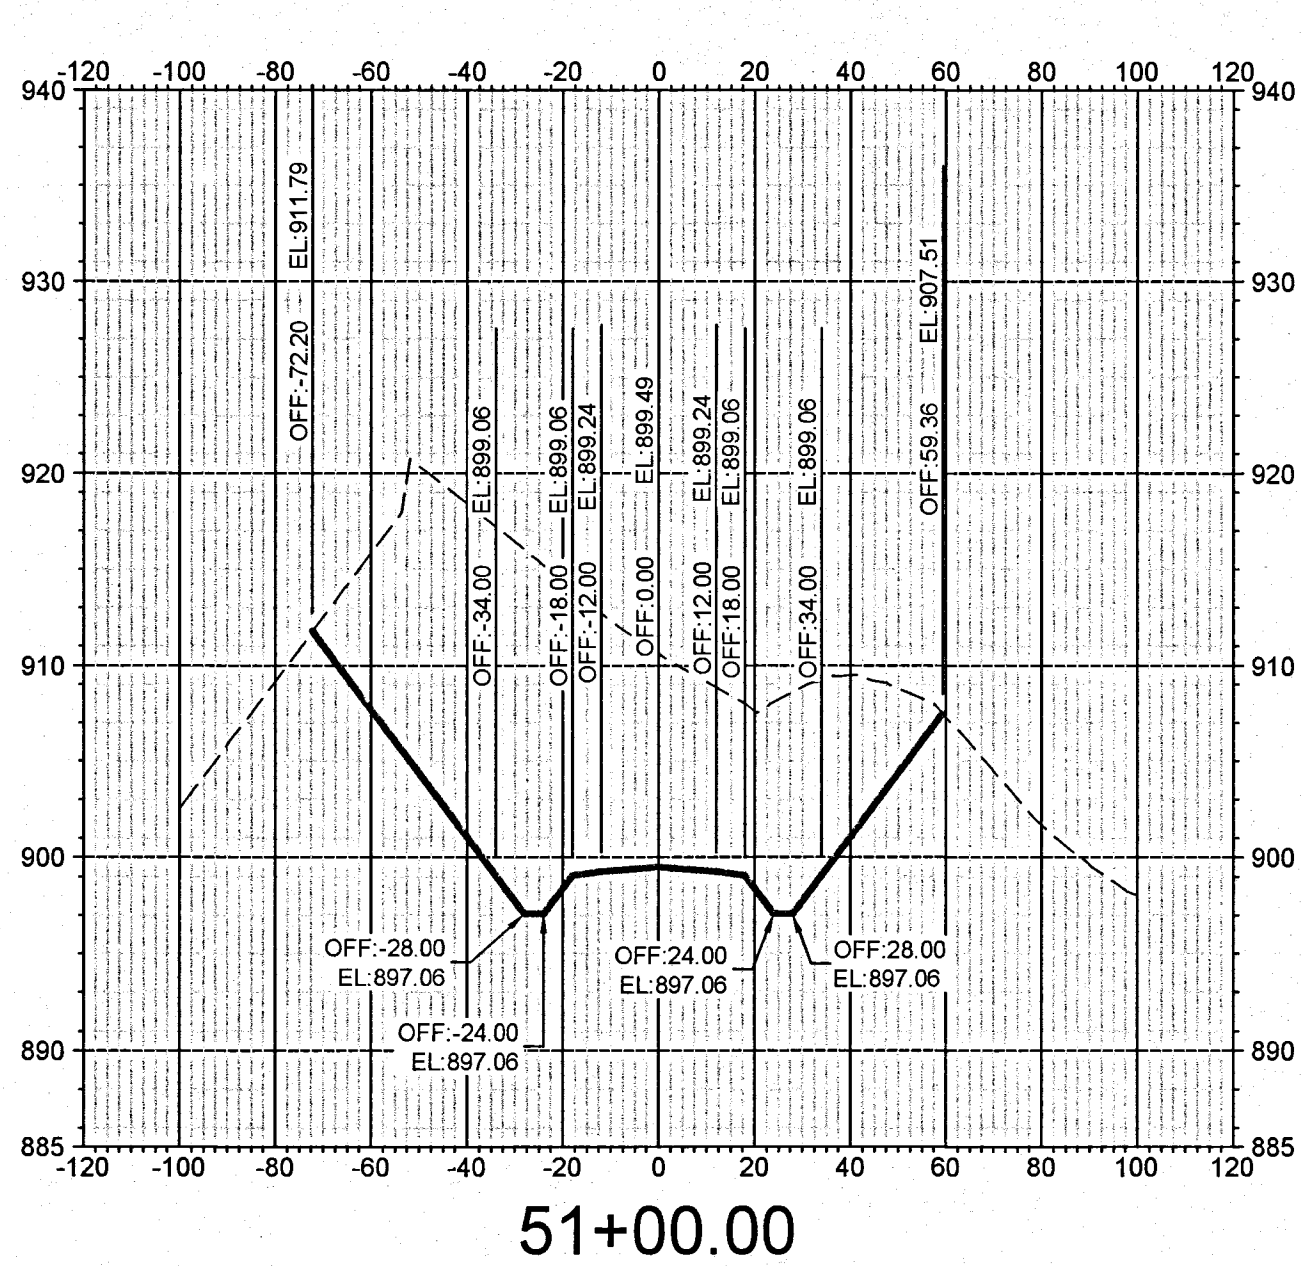
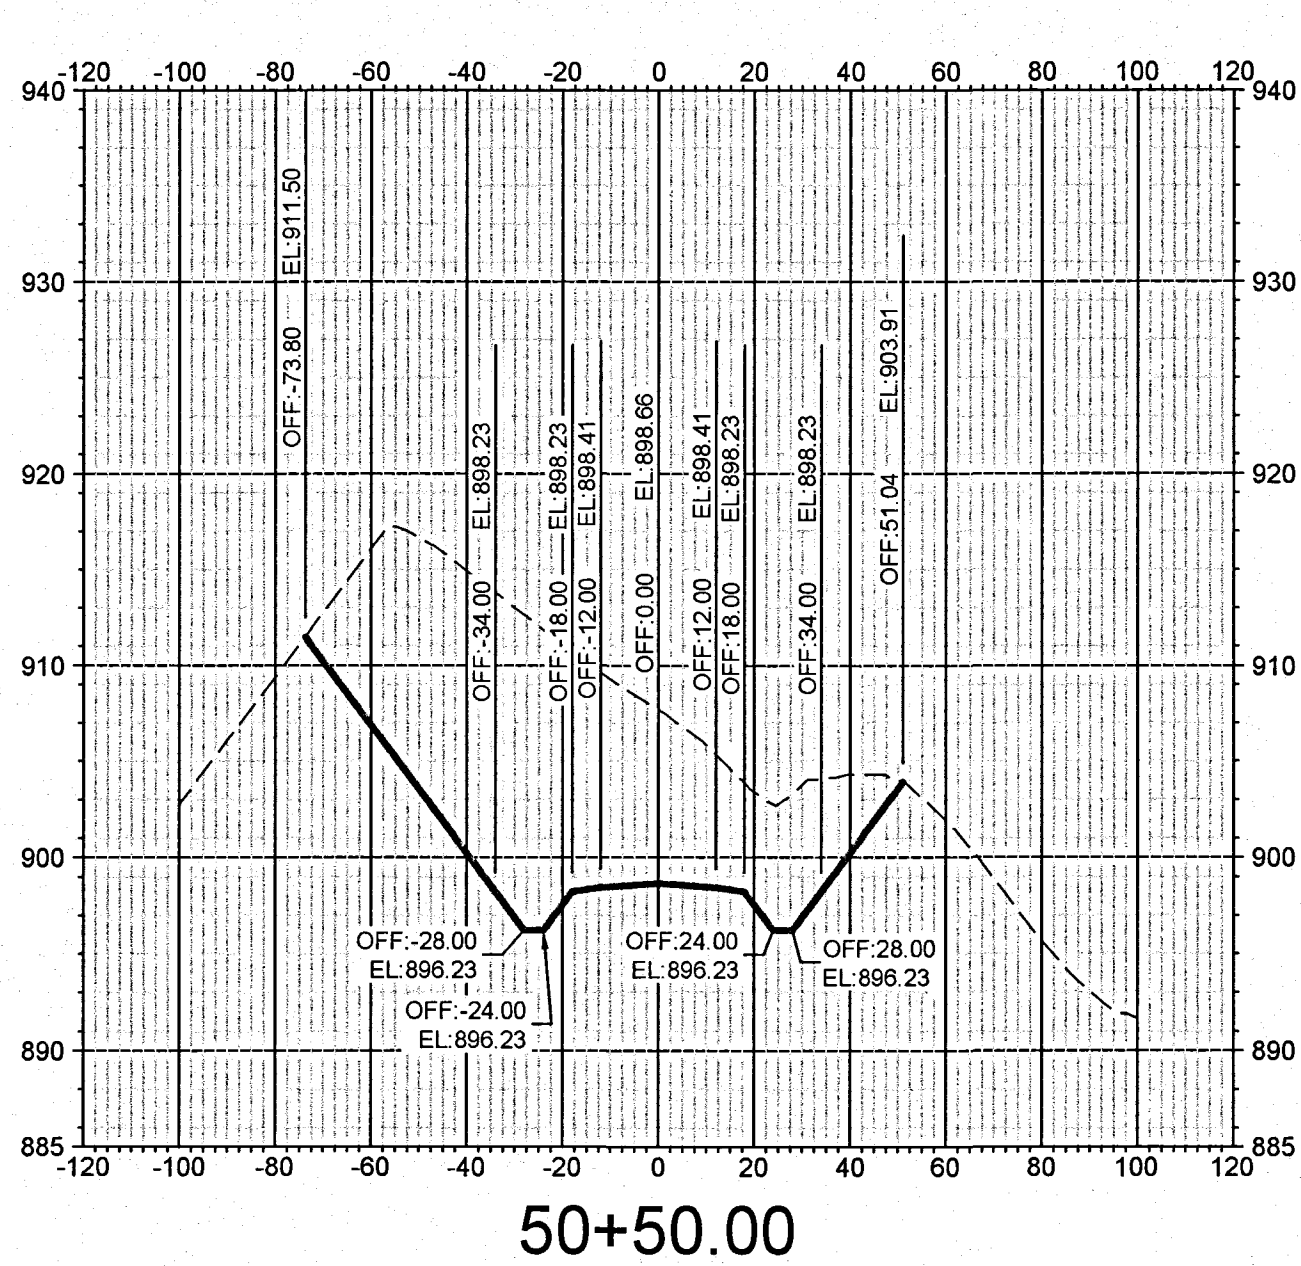
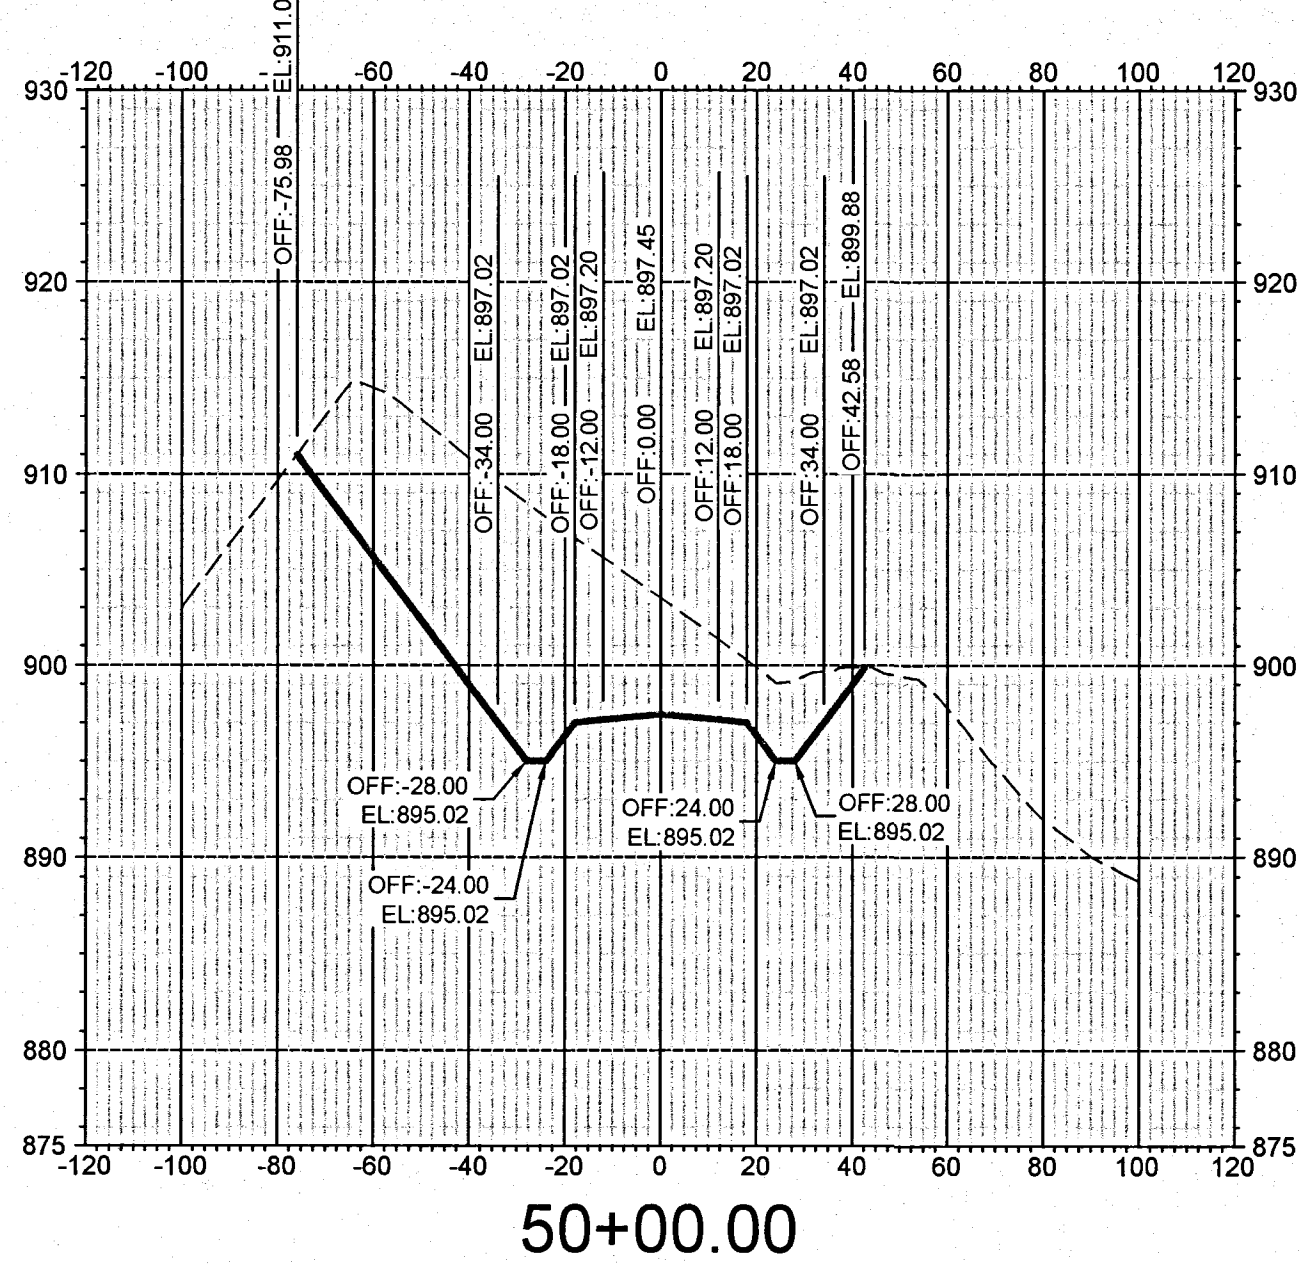
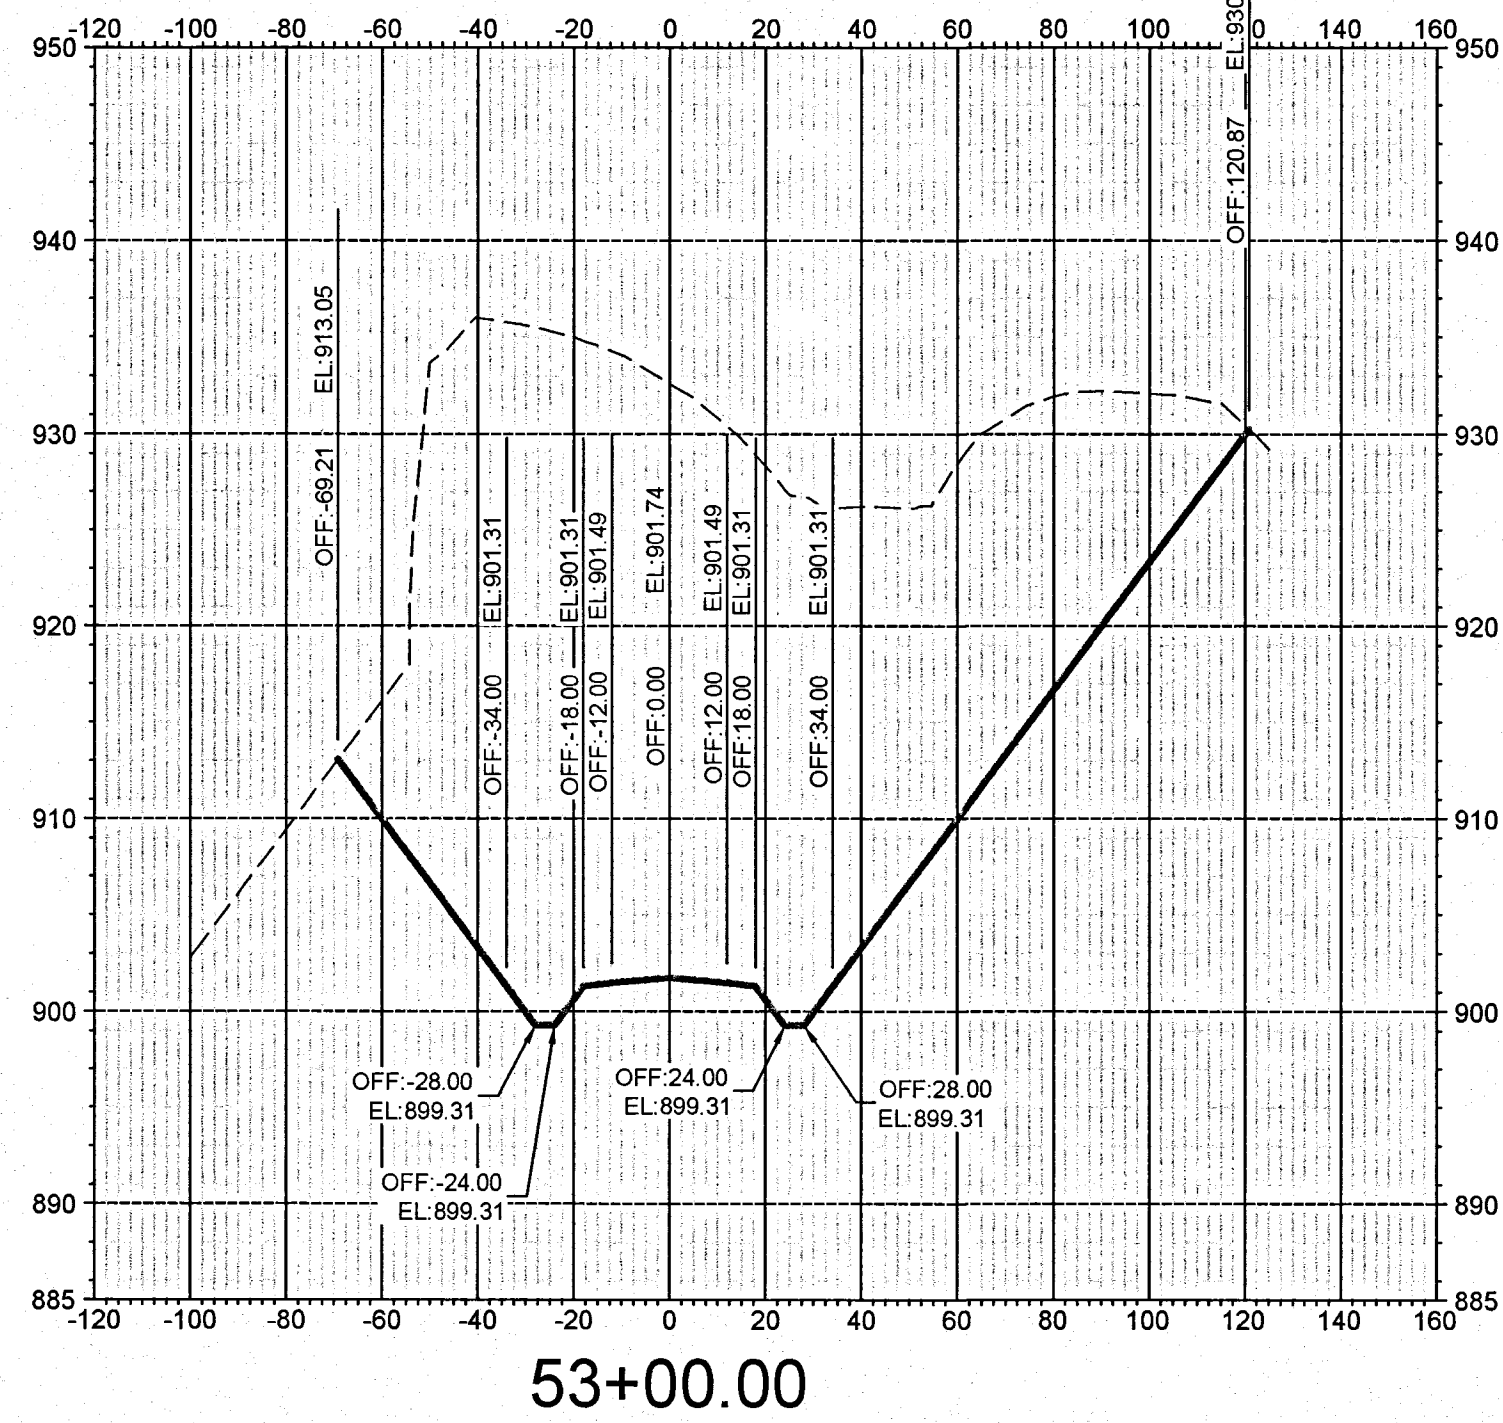
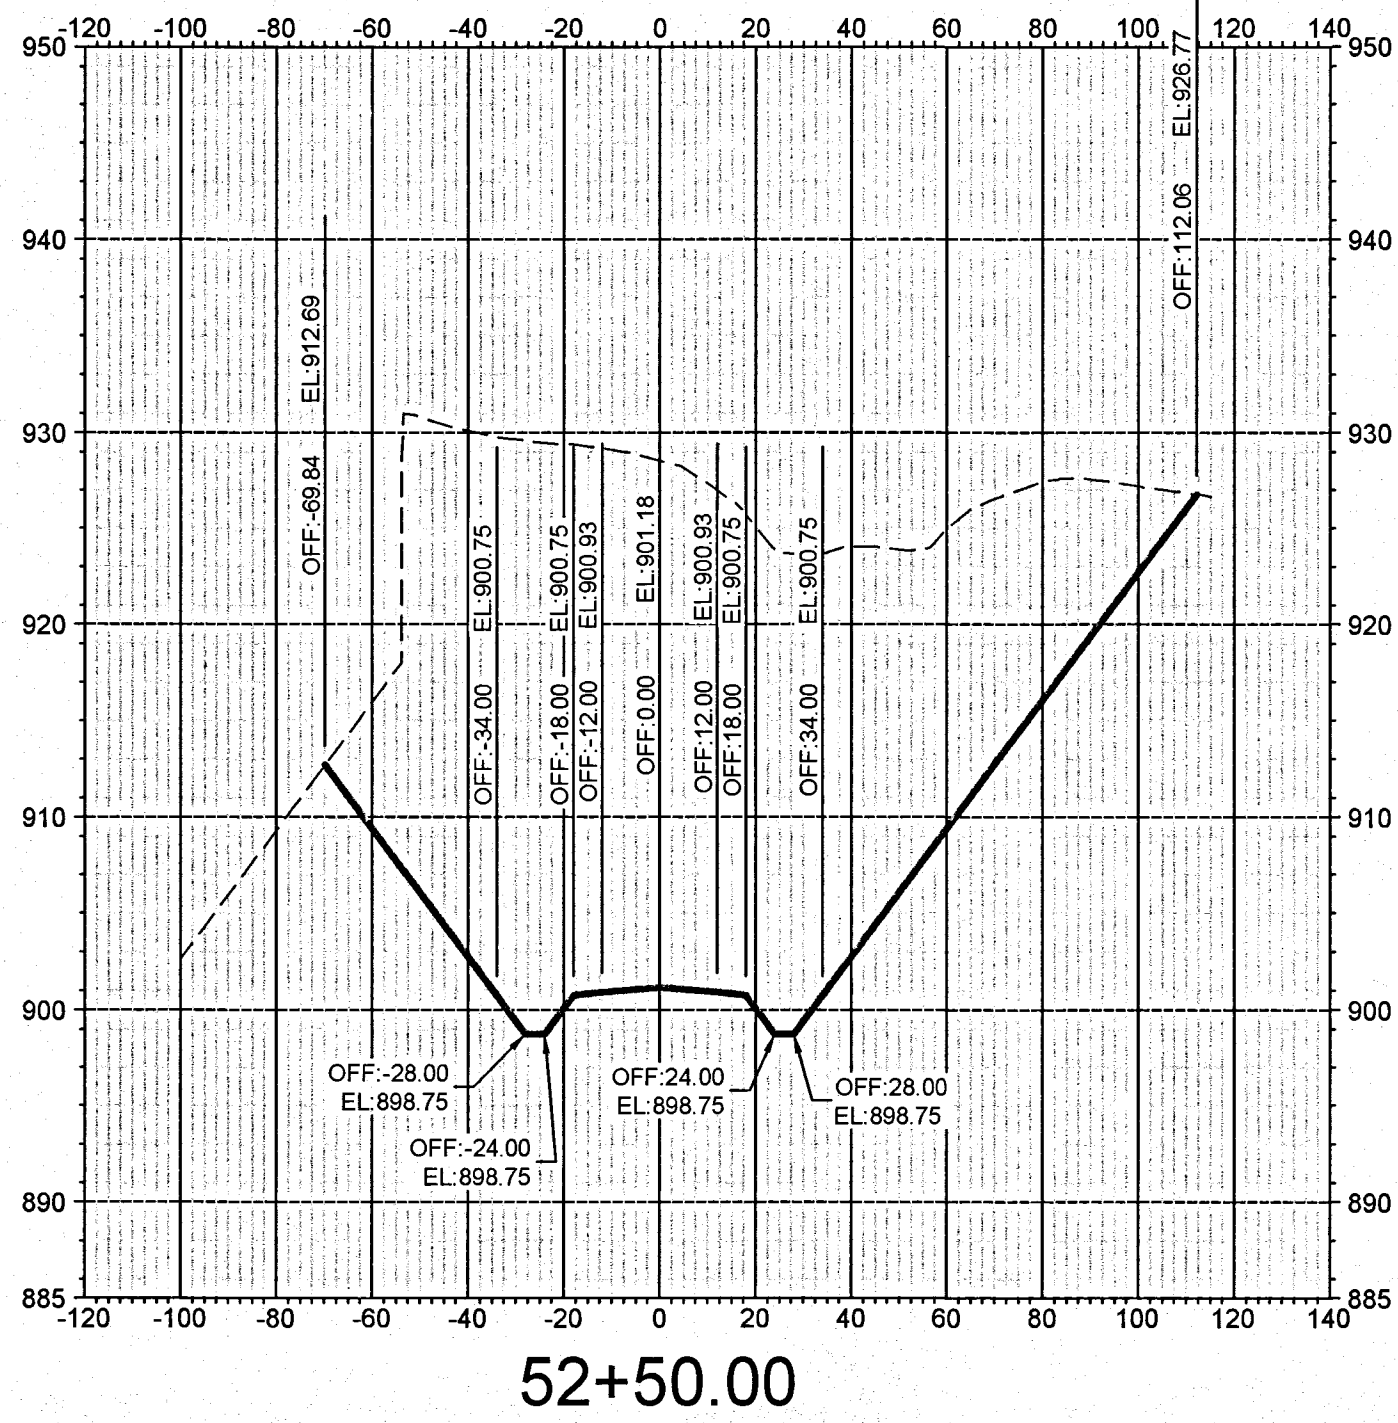
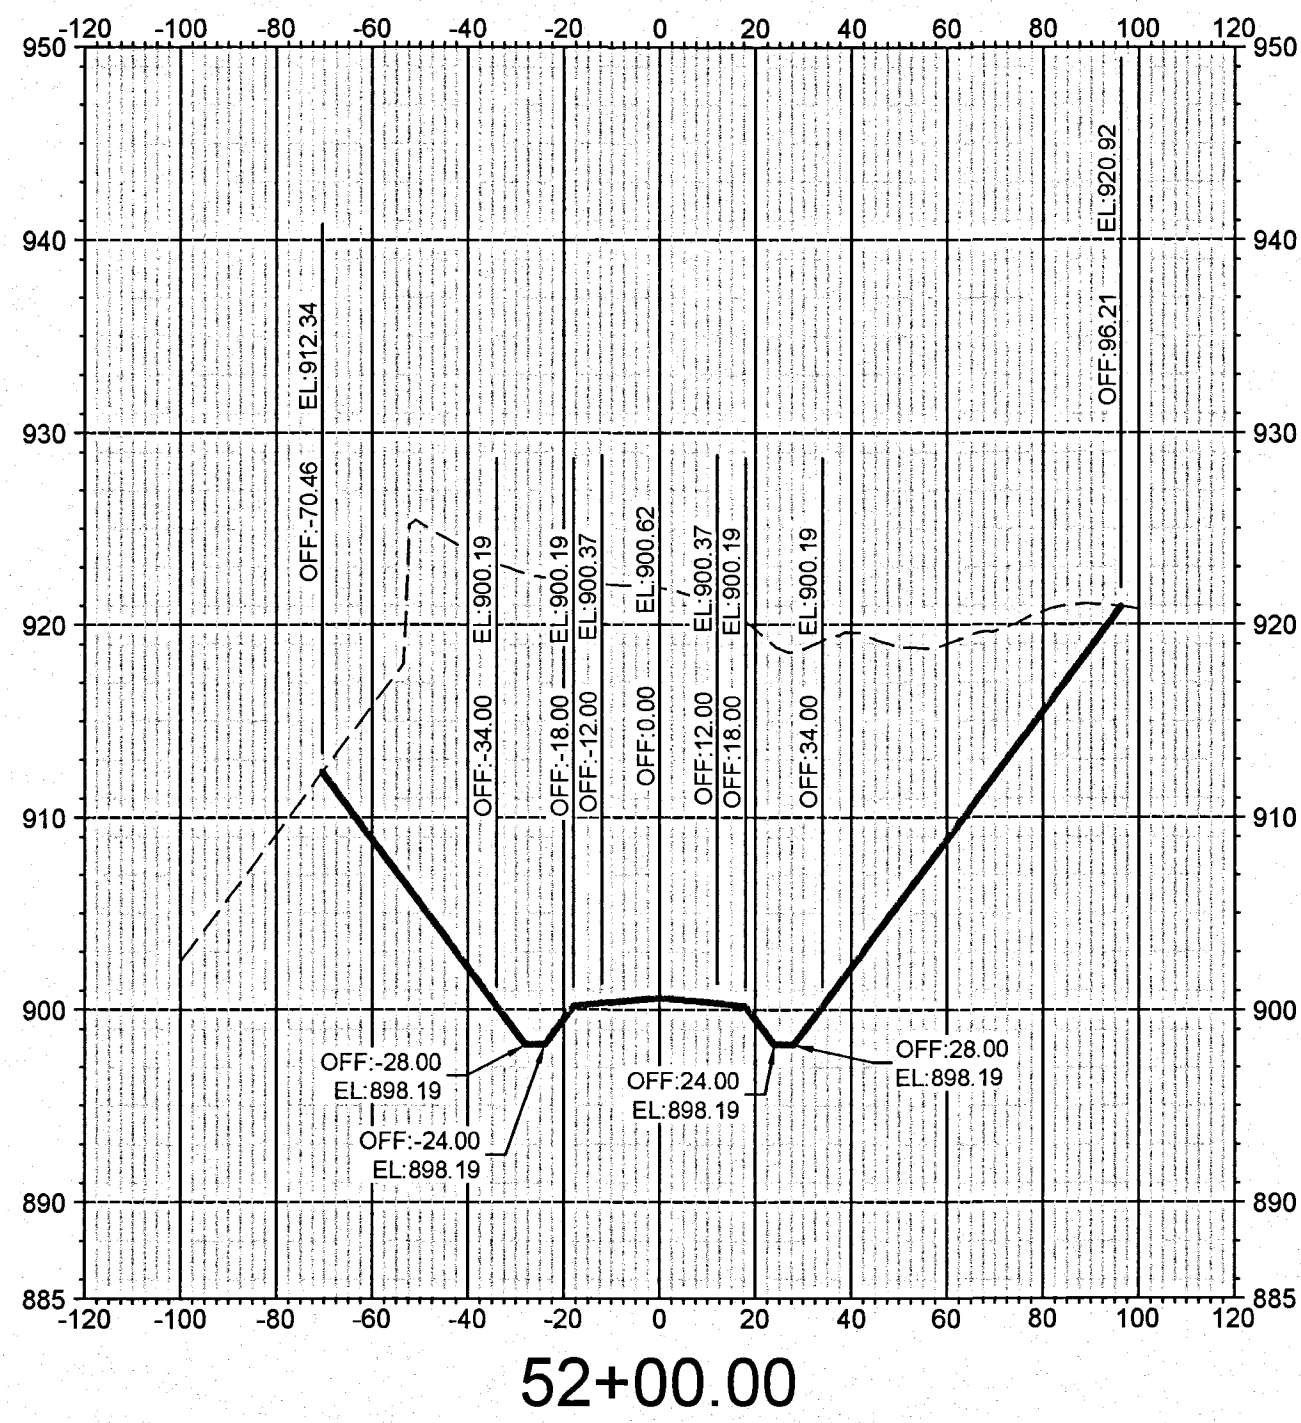
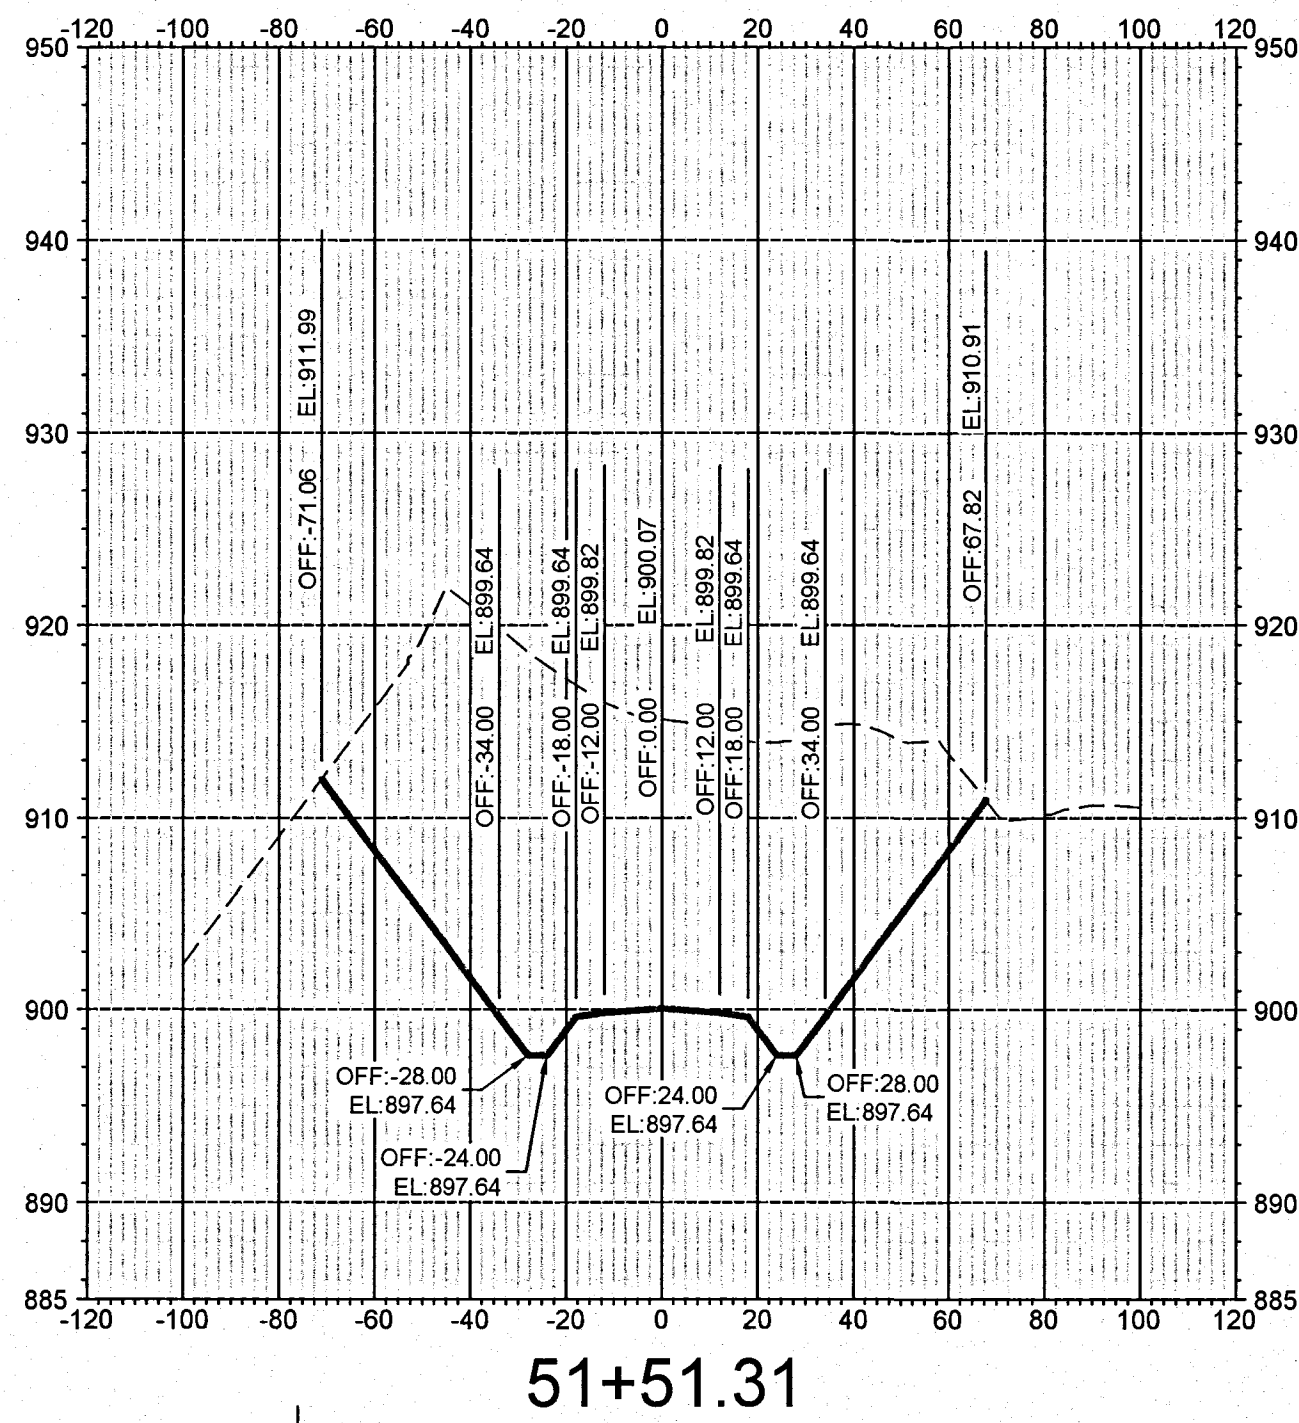
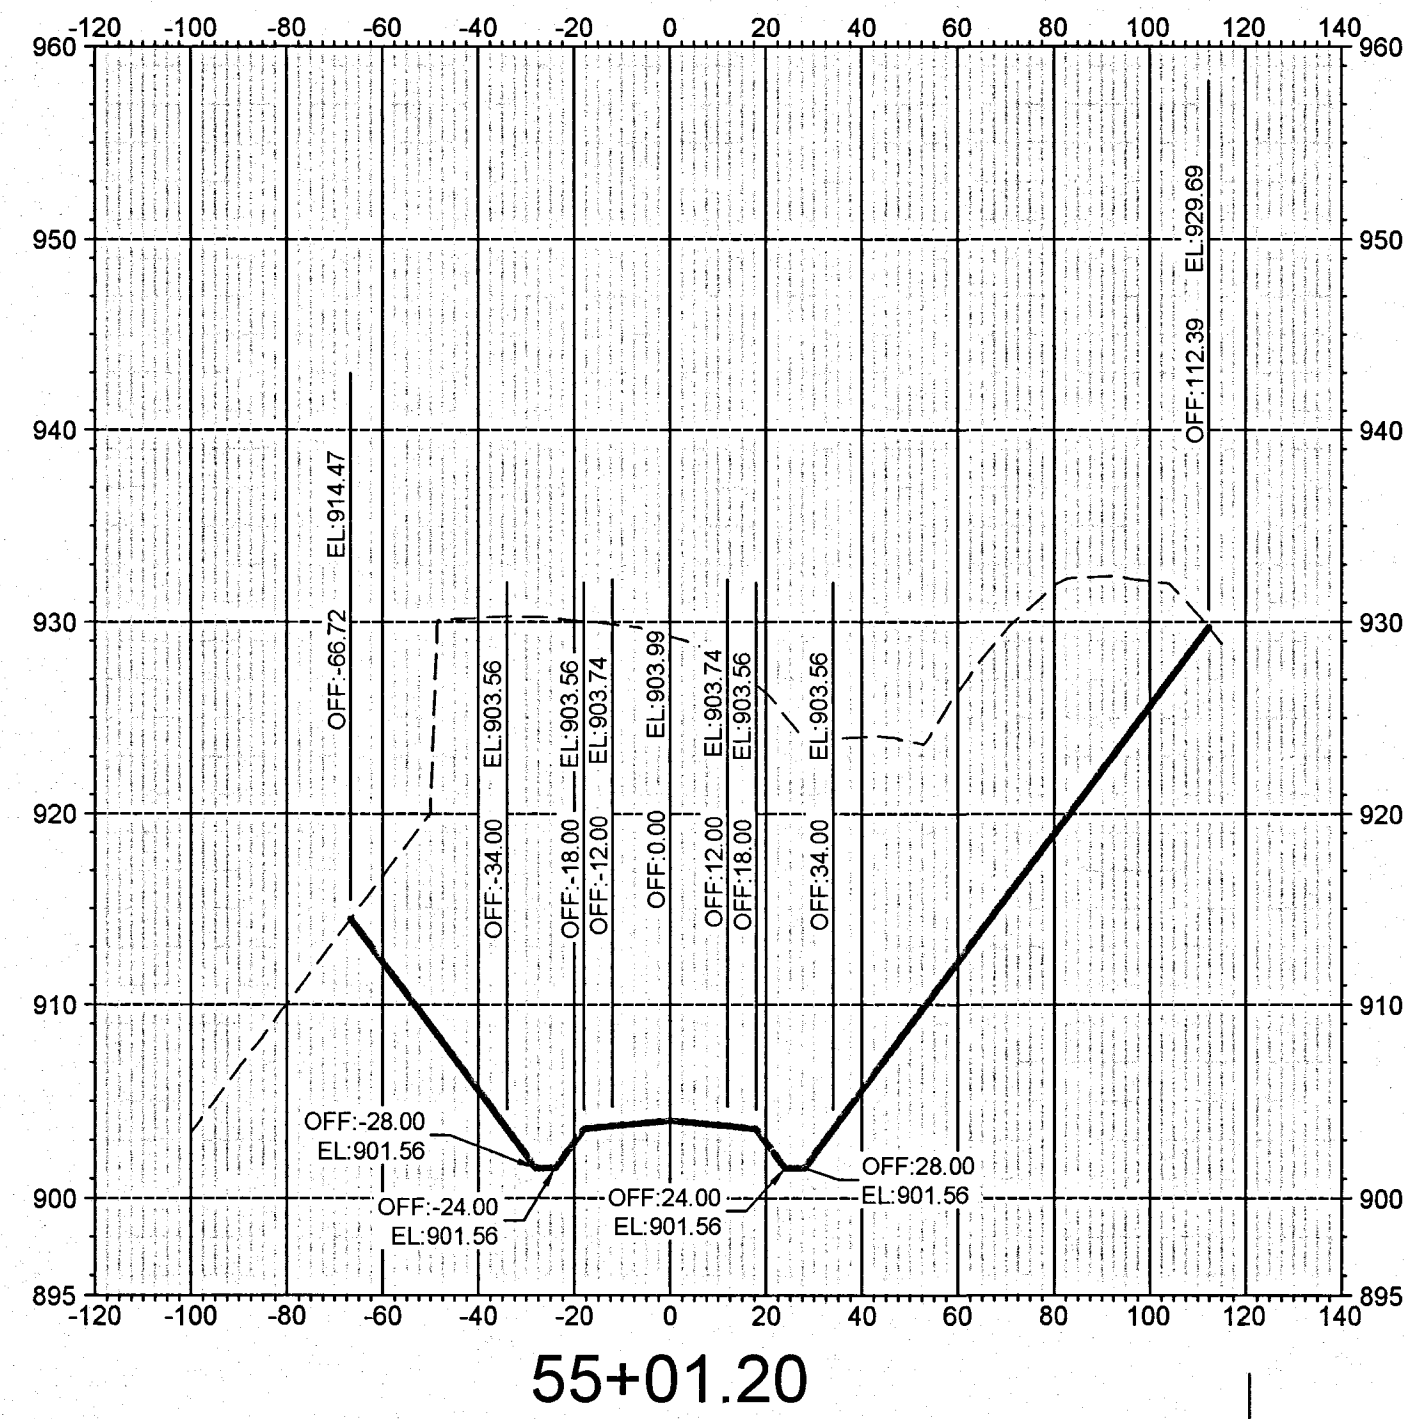
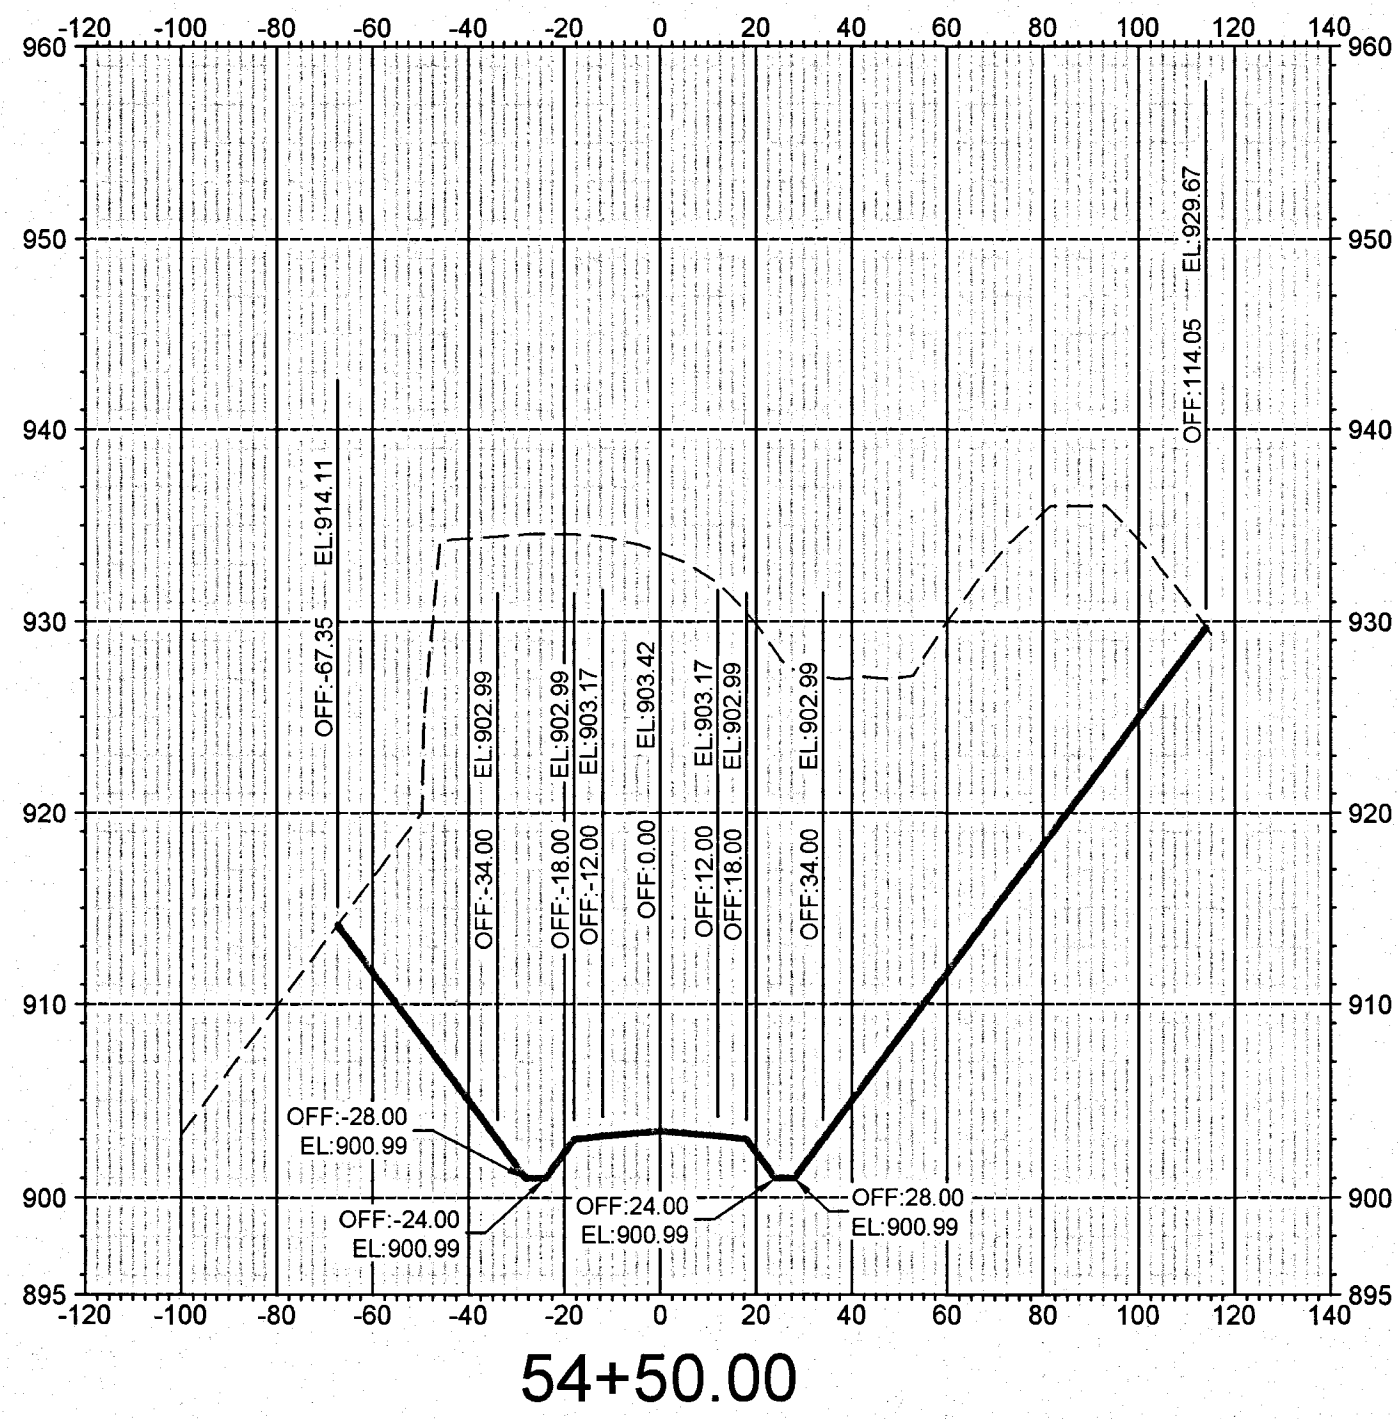
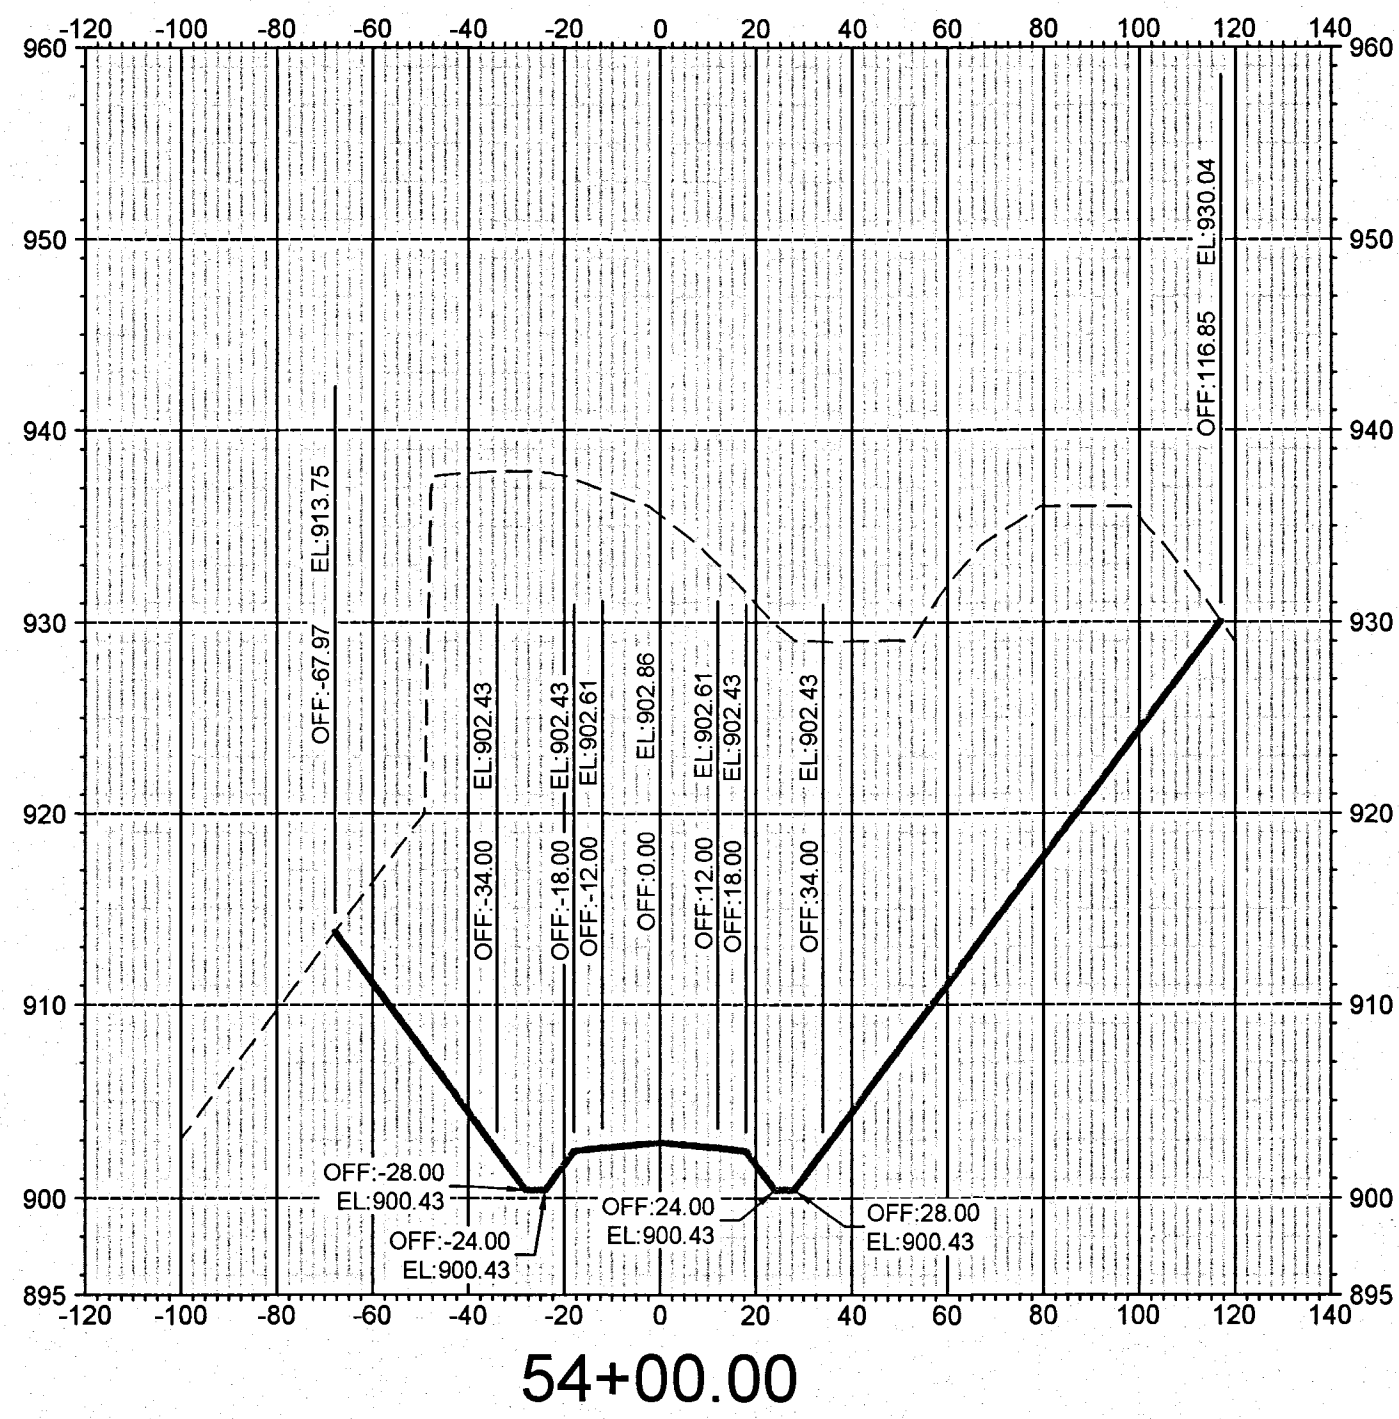


\\labelprojects\c0714_Bateman Extension\dwg\c0714-PRODUCTION-bateman.dwg, 9/10/2007 3:55:48 PM, HP Designjet 5500 24x36 fast pc3, wph

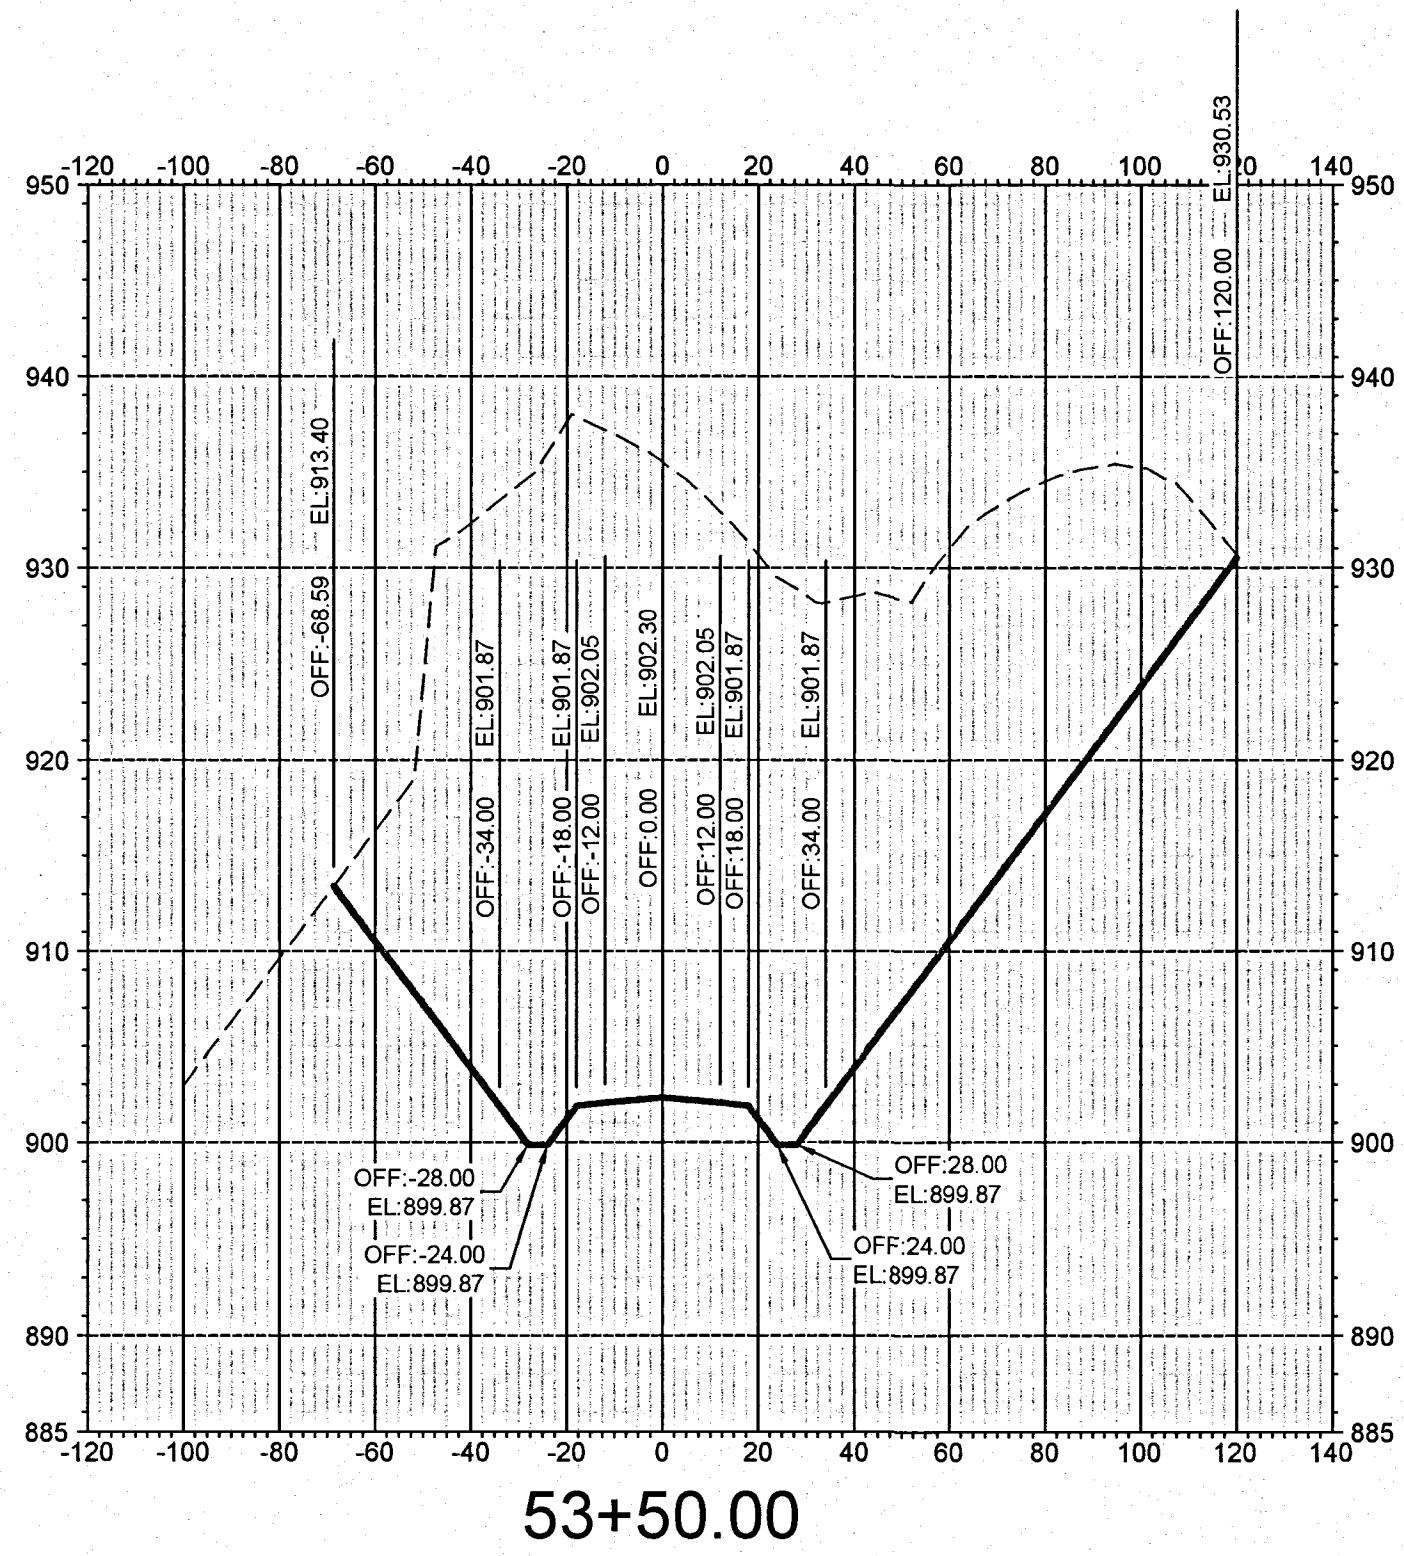

Adams Bros. Engineering
Civil Engineering
1501 Woodlawn Avenue
ZANESVILLE, OHIO 43701
VOICE (740) 452-7566 FAX (740) 452-7567

EASTPONTE ROAD IMPROVEMENTS
BATEMAN ROAD & FUTURE DRIVE
CROSS SECTIONS
BATEMAN ROAD #3

Horiz: 1"=40'
Vert: 1"=20'
JOB #: C0714
SEP 10th, 2007
SHEET #:
C17