
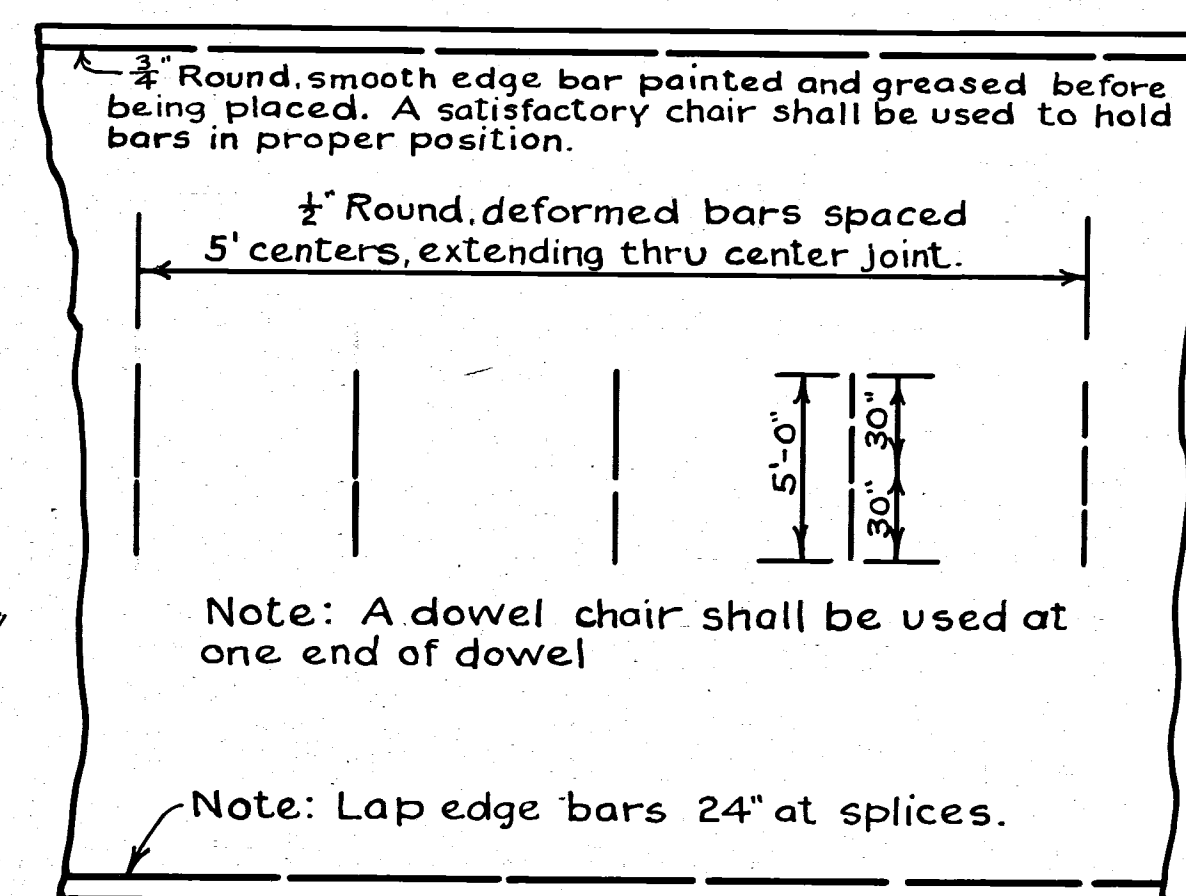
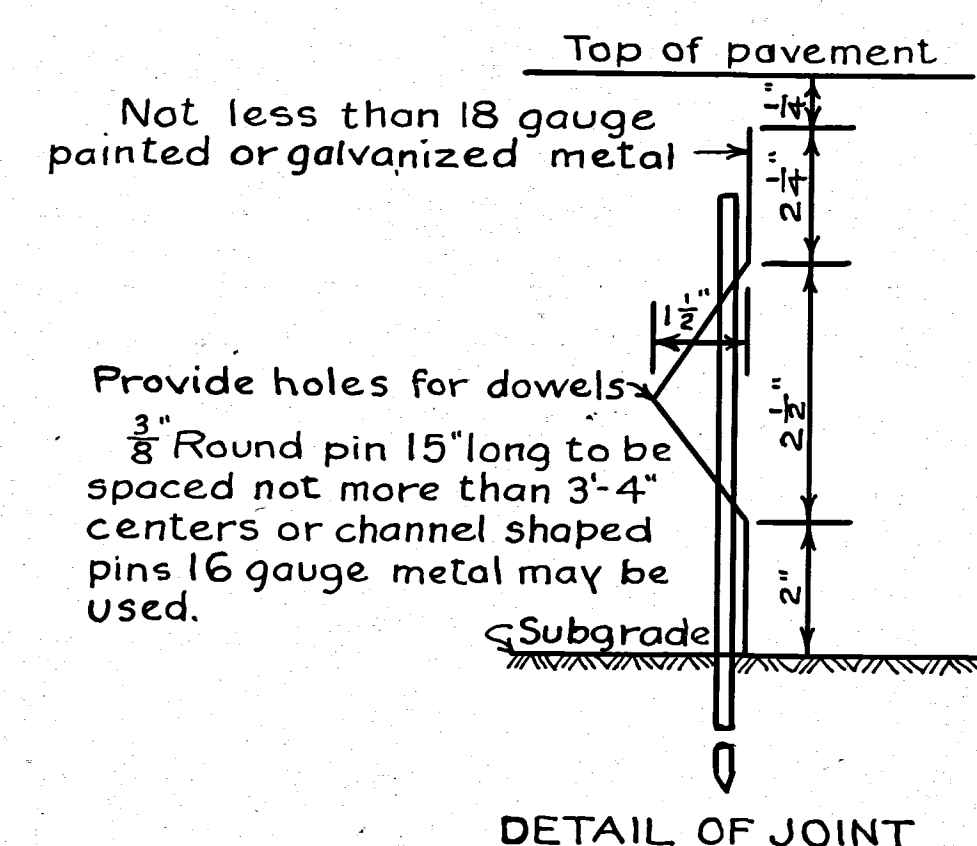


**1-2-3 Concrete Pavement with metal joint
See Construction Dr. 100**



SPECIAL NOTE :- One half of pavement shall be built at a time. The center joint should be placed so that the half of the dowel which protrudes may be bent to lay in the groove. The dowels are to be straightened before the other half of the pavement is built.

Contractor is to take care of detour travel along one side of the roadway and whenever necessary to conduct one way travel, a watchman is to be placed at all times at each end of the detour.

Contractor is to do everything in his power to keep traffic moving. Traffic shall not be delayed at any one time for more than 10 min.

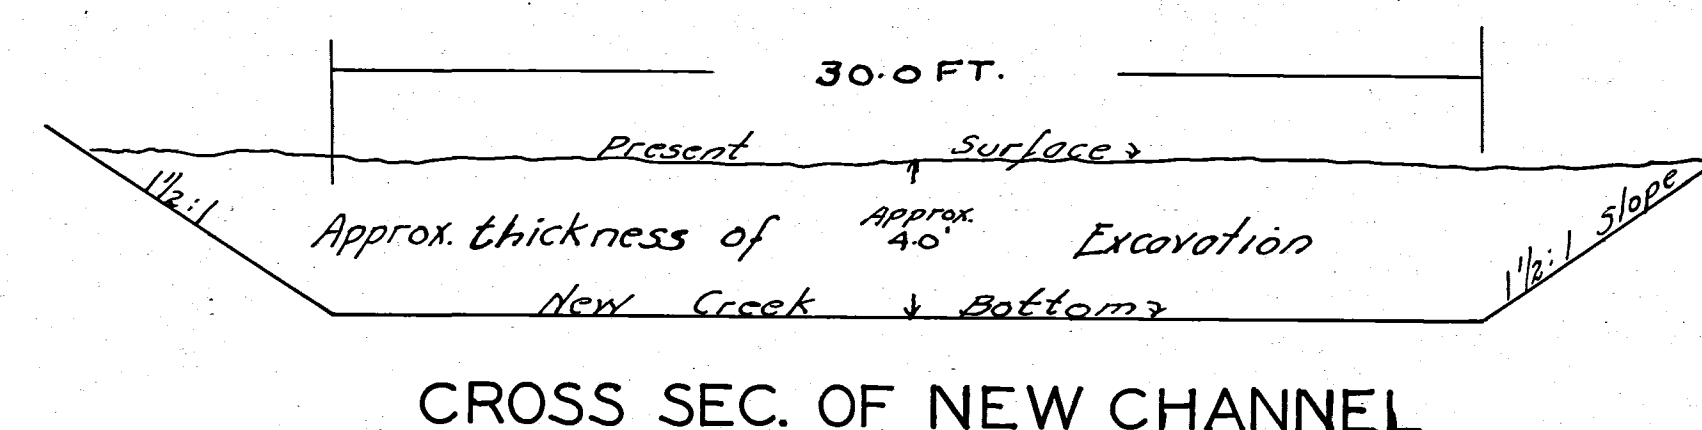

CONSTRUCTION DR. 100

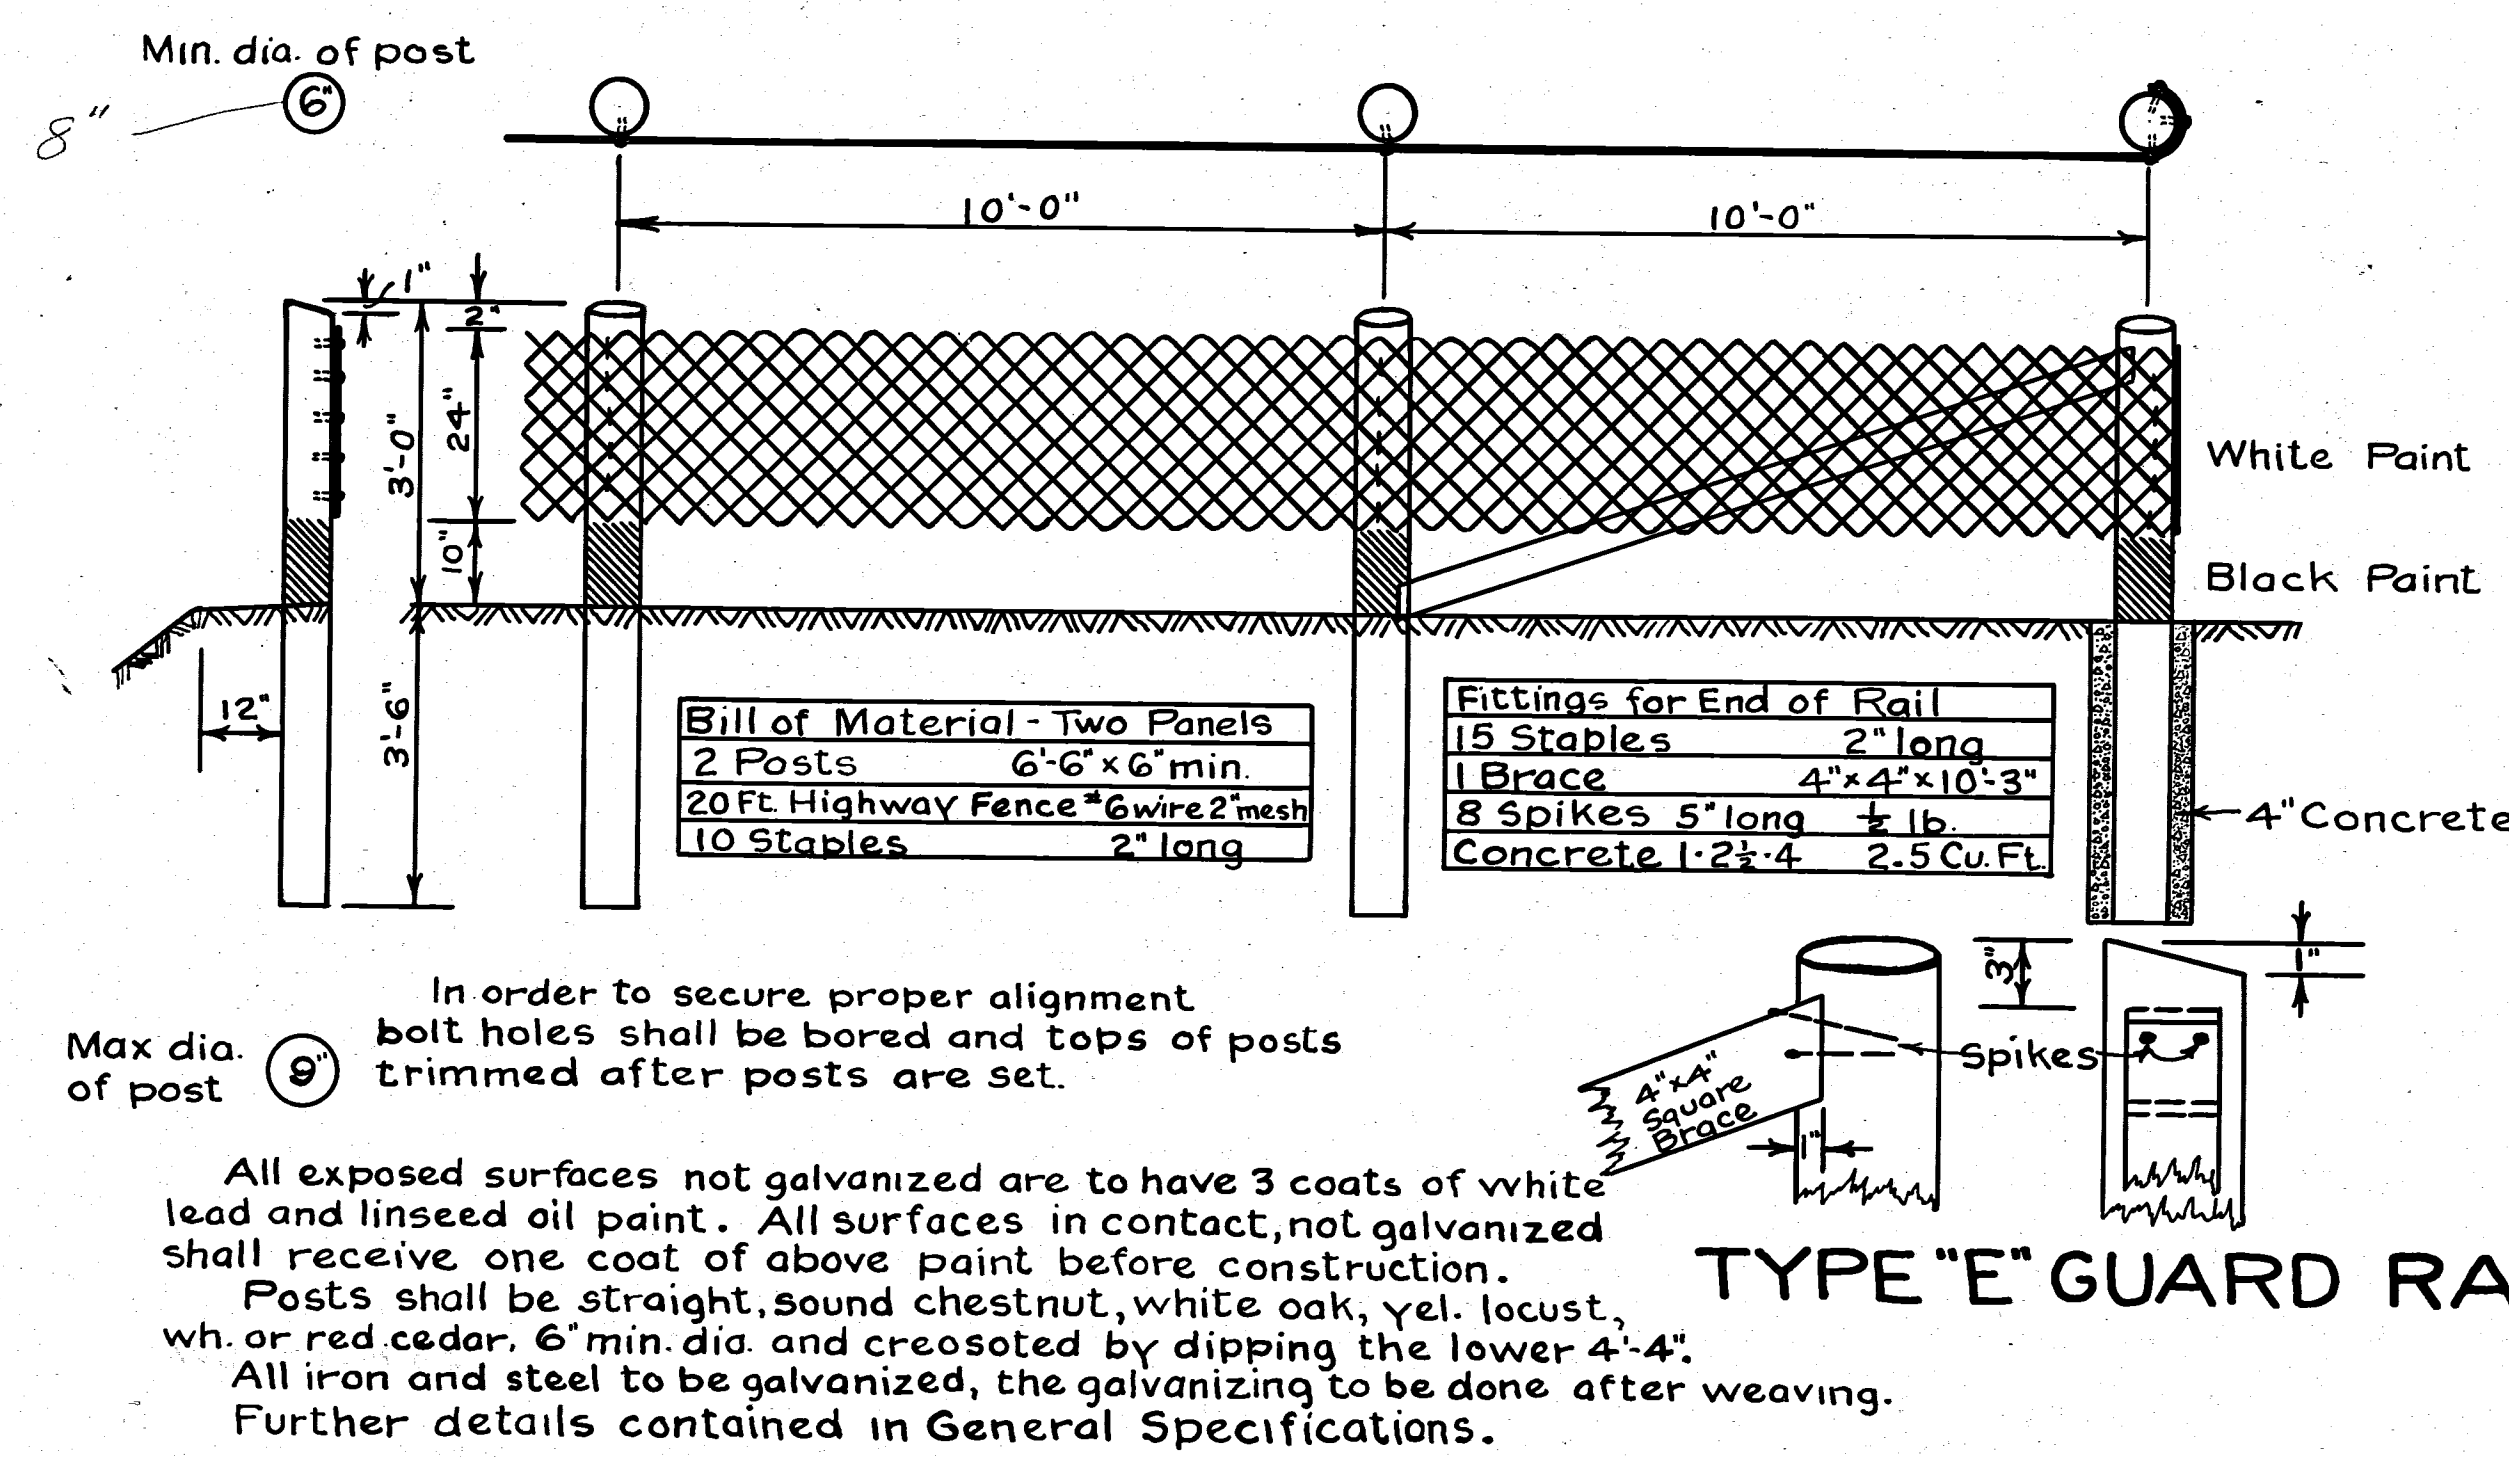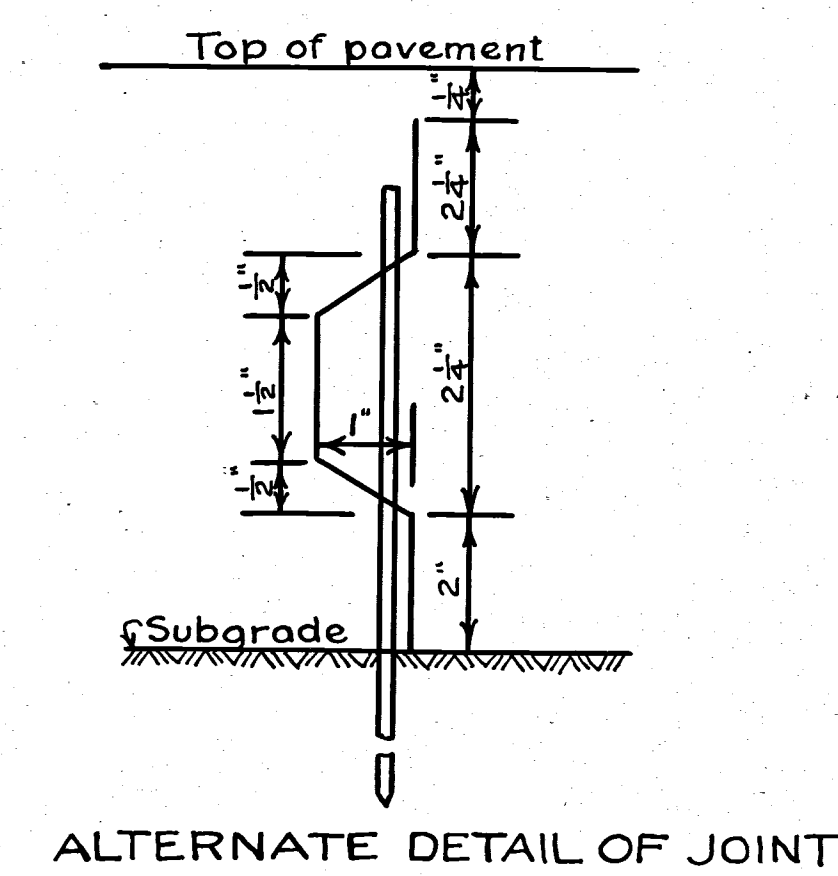

See Construction Dr. #106