




ITEM 617 COMPACTED AGGREGATE:

THE CALCULATED QUANTITY OF ITEM 617 COMPACTED AGGREGATE REFLECTS THE QUANTITY NECESSARY TO RECONDITION THE SHOULDER AREAS AS SHOWN ON THE TYPICAL SECTION. IN ORDER TO COMPENSATE FOR AREAS WHERE THE EXISTING BERM MAY BE LOWER THAN THE EXISTING EDGE OF PAVEMENT, AN ESTIMATED QUANTITY OF ITEM 617 COMPACTED AGGREGATE IS HEREWITH INCLUDED TO BE USED AT THE DIRECTION OF THE ENGINEER.


ITEM 617 COMPACTED AGGREGATE = 80 CU. YD.

STRIPING AND SIGNING:

THE NECESSARY STRIPING AND SIGNING SHALL BE DONE BY MUSKINGUM COUNTY.

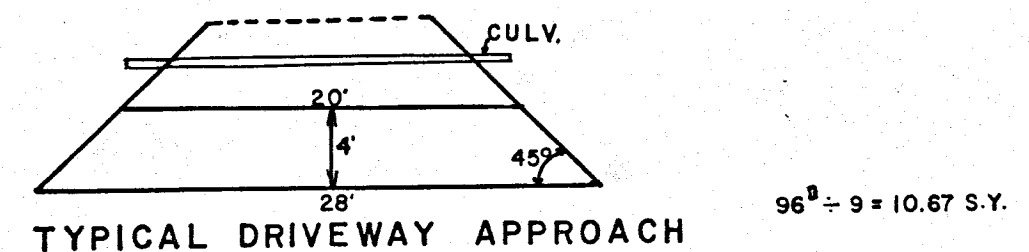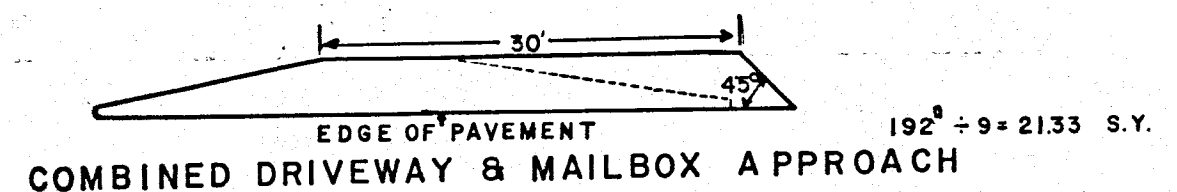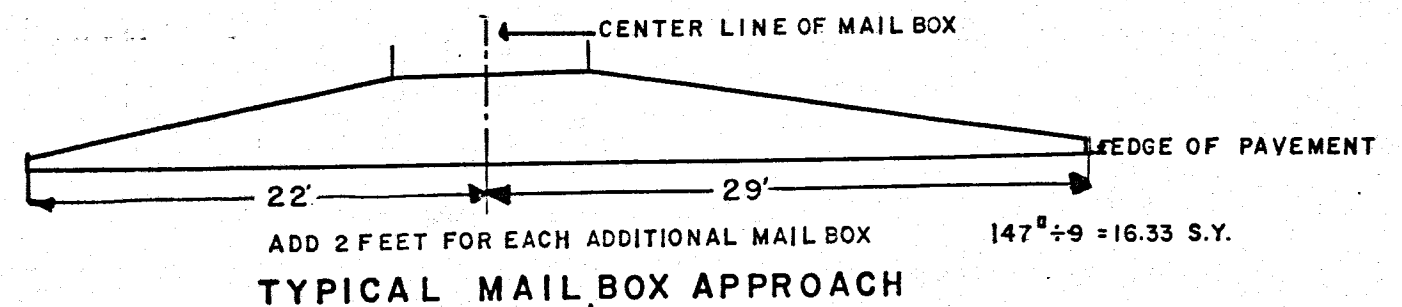

DIMENSIONS MAY VARY ACCORDING TO FIELD CONDITIONS AND WILL BE DETERMINED BY PROJECT ENGINEER AT TIME OF CONSTRUCTION.

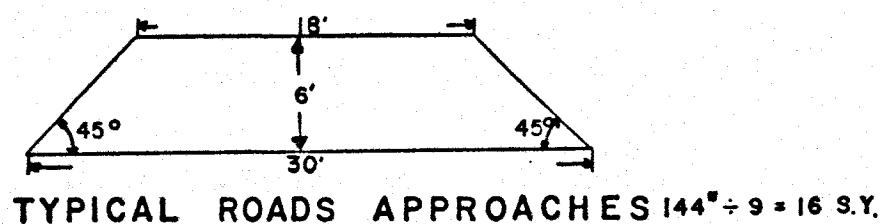

ESTIMATED NUMBER OF DRIVEWAYS = 34 x 10.67 S.Y. = 362.78 S.Y.
 ESTIMATED NUMBER OF COMB. M.B. = 16 x 21.33 S.Y. = 341.28 S.Y.
 ESTIMATED NUMBER OF M.B. = 25 x 16.33 S.Y. = 408.25 S.Y.
 2P TOTAL 1112.31 S.Y.
 To Sht. 2