
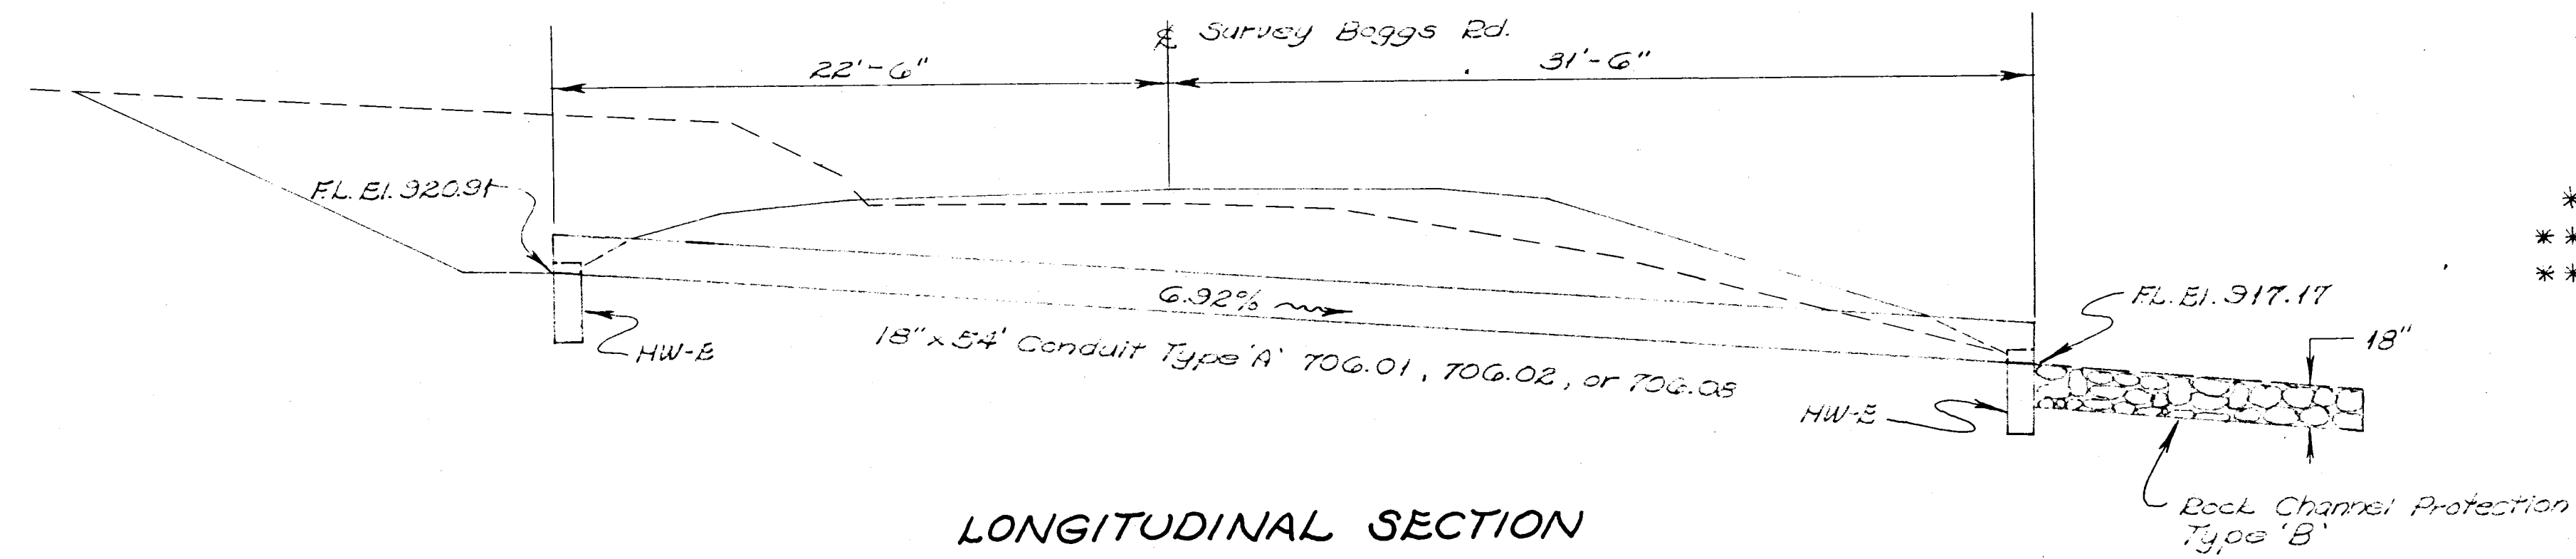


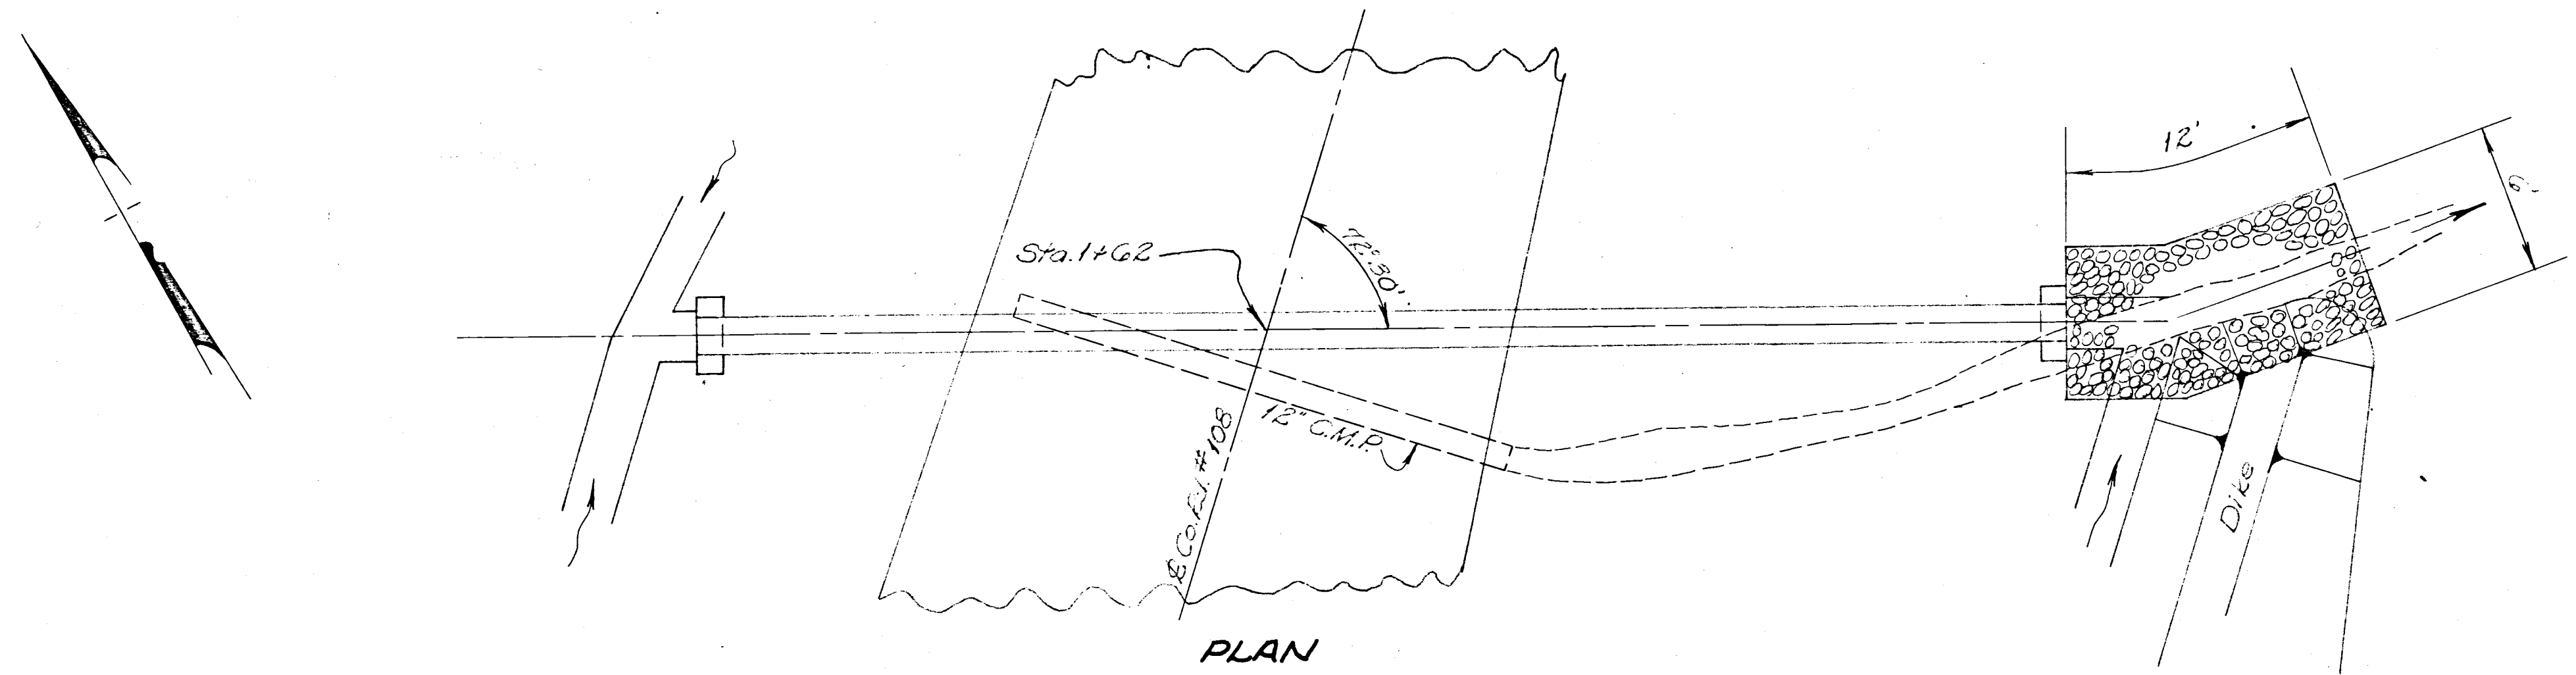

* Carried to General Summary
 ** Carried to Sheet No 6 Table 8

QUANTITIES			
ITEM	DESCRIPTION	QUANTITY	UNIT
* G03	18" Conduit Type 'A' TOG.01, TOG.02, TOG.03	54	Lin. Ft.
** G02	Concrete Masonry	06	Cu. Yds.
** G01	Rock Channel Protection	5	Cu. Yds.

Drainage Area = 1.3 A ^s Q ₁₀ = 0.86 x 0.65 x 1.0 x 8 = 45 cfs.			
1	Sta. 1+62	PC. 18" x 54'	